




**HYATT PLACE - DAKOTA ST TO NOVAVISTA DR** 

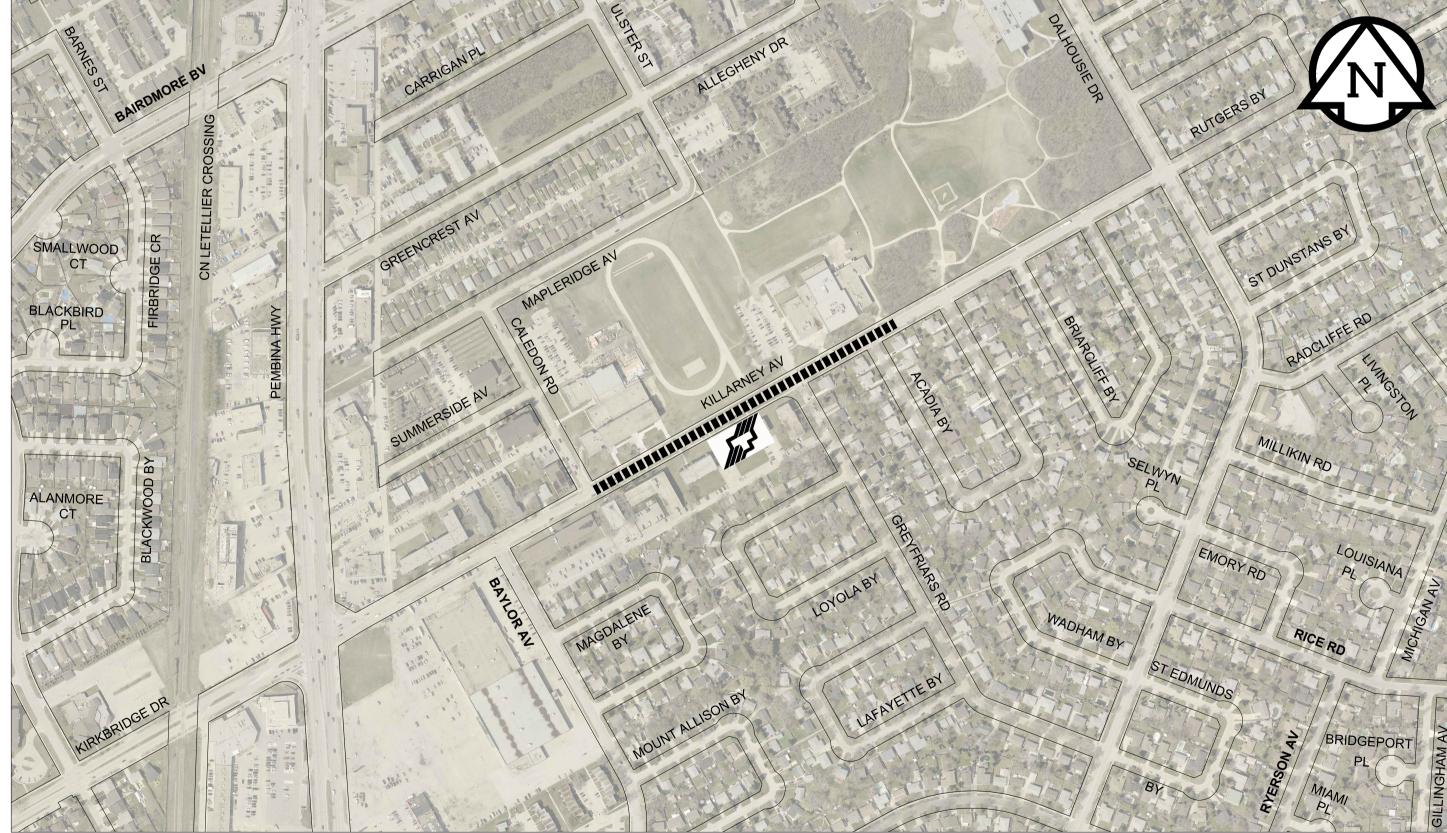

**KILLARNEY AVENUE - CALEDON RD TO ACADIA BY** 

LA PORTE DRIVE - LE MAIRE ST TO #58 LA PORTE DR

BID OPPORTUNITY No. 655-2016

**LEGEND** 

LIMIT OF CONSTRUCTION

SCALE: 1:4,000

No. 1736

LOCATION APPROVED UNDERGROUND STRUCTURES SUPR. U/G STRUCTURES DATE COMMITTEE NOTE:
LOCATION OF UNDERGROUND STRUCTURES
AS SHOWN ARE BASED ON THE BEST
INFORMATION AVAILABLE. BUT NO
GUARANTEE IS GIVEN THAT ALL EXISTING
UTILITIES ARE SHOWN OR THAT THE GIVEN
LOCATIONS ARE EXACT. CONFIRMATION OF
EXISTENCE AND EXACT LOCATION OF ALL
SERVICES MUST BE OBTAINED FROM THE
INDIVIDUAL UTILITIES BEFORE PROCEEDING
WITH CONSTRUCTION.

BM ELE\				
				$\triangleright$
				DESIGNED BY
				DRAWN BY
A	ISSUED FOR TENDER	16/07/26	RPB	HOR. SCALI
No.	REVISIONS	YY/MM/DD	BY	DATE

DML

1:4000

N/A

16/07/11

PROFESSIONAL'S SEAL MORRISON HERSHFIELD CHECKED BY APPROVED RELEASED FOR CONSTRUCTION CONSULTANT DRAWING No. W160029-PL02-South.dwg

	515 01	1 01(1014111 140: 000			
معرم	THE CITY OF WORKS DEP	ARTMENT			
E	- Po	LINGINLLINING DIVISION			
	2046 THIN DITHMINIOHS OVEDLAY (TDO)	CITY DRAWING NUMBER			

2016 THIN BITUMINOUS OVERLAY (TBO)		
PROGRAM, SOUTH CONTRACT		

GLASGOW AV, HYATT PL,	DRAWING No
<b>KILLARNEY AV &amp; LA PORTE DR</b>	2

BUS ROUTE METRIC
WHOLE NUMBERS INDICATE MILLIMETRES
DECIMALIZED NUMBERS INDICATE METRES Certificate of Authorization MORRISON HERSHFIELD