



MONTICELLO ROAD - SCURFIELD BV TO SCURFIELD BV

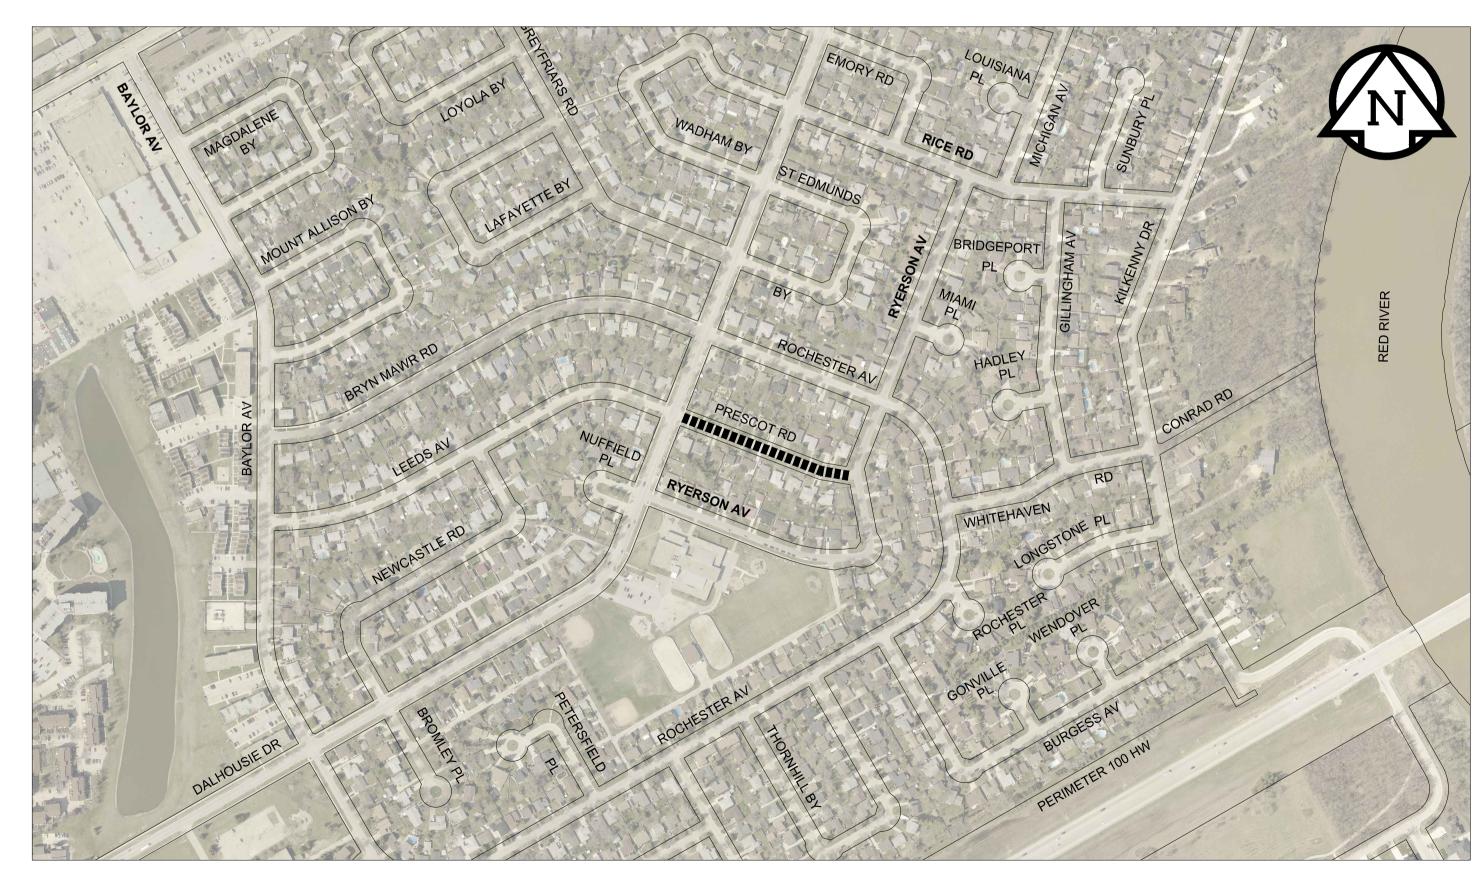

PRESCOT ROAD - LEEDS AV TO RYERSON AV

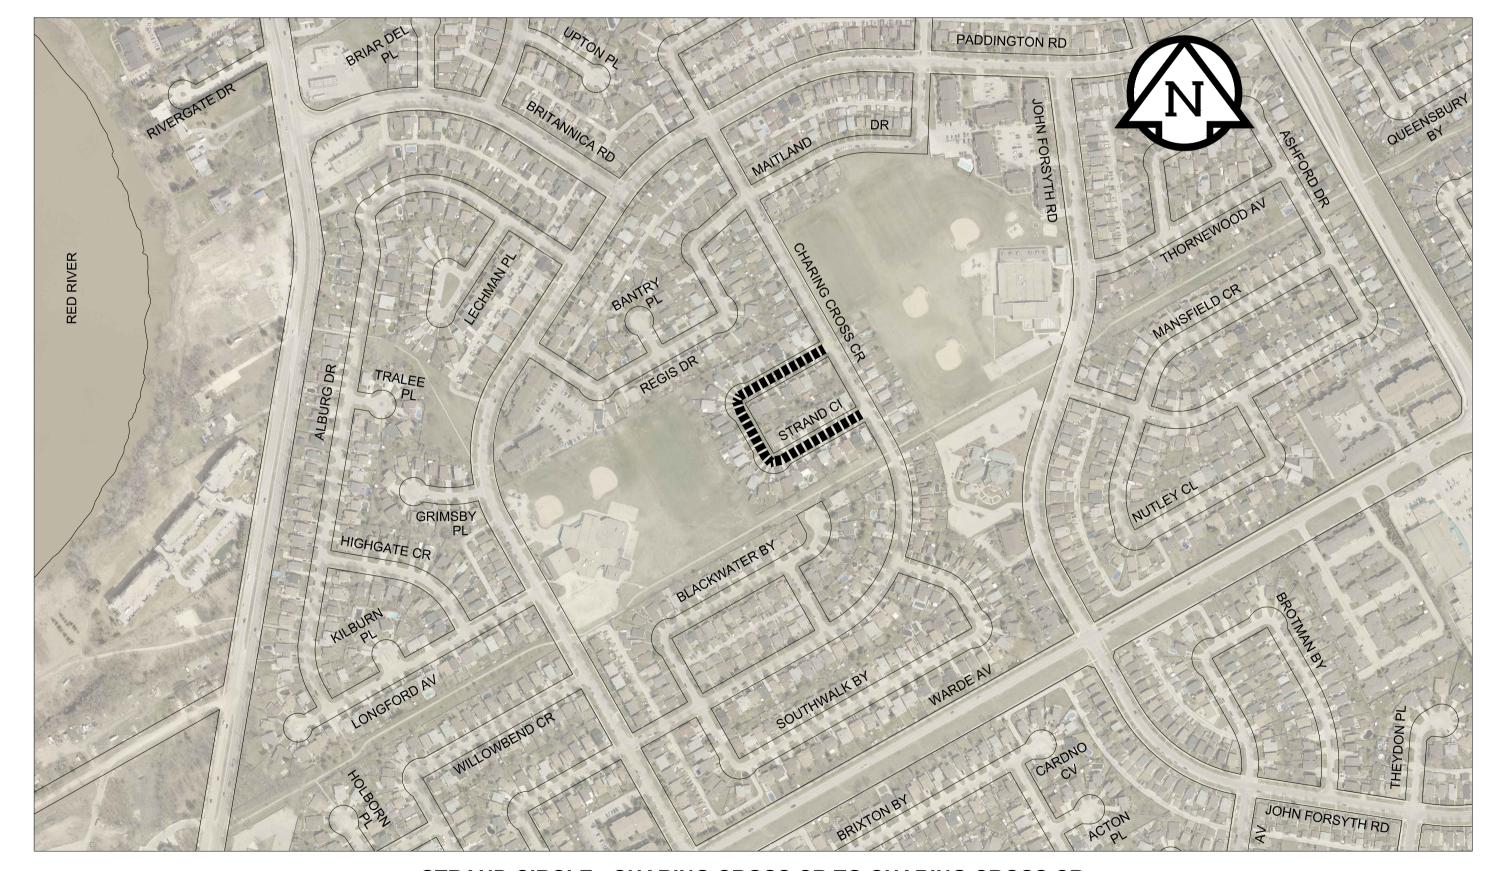

STRAND CIRCLE - CHARING CROSS CR TO CHARING CROSS CR

BID OPPORTUNITY No. 655-2016

LEGEND

LIMIT OF CONSTRUCTION BUS ROUTE

SCALE: 1:4,000

Certificate of Authorization MORRISON HERSHFIELD No. 1736

LOCATION APPROVED UNDERGROUND STRUCTURES

BM ELEV SUPR. U/G STRUCTURES DATE COMMITTEE NOTE:
LOCATION OF UNDERGROUND STRUCTURES
AS SHOWN ARE BASED ON THE BEST
INFORMATION AVAILABLE. BUT NO
GUARANTEE IS GIVEN THAT ALL EXISTING
UTILITIES ARE SHOWN OR THAT THE GIVEN
LOCATIONS ARE EXACT. CONFIRMATION OF EXISTENCE AND EXACT LOCATION OF ALL SERVICES MUST BE OBTAINED FROM THE INDIVIDUAL UTILITIES BEFORE PROCEEDING WITH CONSTRUCTION. No. REVISIONS

DESIGNED BY T DRAWN BY HOR. SCALE VERT. SCALE A ISSUED FOR TENDER 16/07/26 RPB

YY/MM/DD BY

MORRISON HERSHFIELD CHECKED BY RPB APPROVED BWB DML RELEASED FOR CONSTRUCTION 1:4000 W160029-PL03-South.dwg

16/07/11

BRUCE CONSULTANT DRAWING No. THE CITY OF WINNIPEG PUBLIC WORKS DEPARTMENT ENGINEERING DIVISION

2016 THIN BITUMINOUS OVERLAY (TBO) PROGRAM, SOUTH CONTRACT

DRAWING No. LINDEN RIDGE DR, MOTICELLO RD, PRESCOT RD & STRAND CL

METRIC
WHOLE NUMBERS INDICATE MILLIMETRES
DECIMALIZED NUMBERS INDICATE METRES