

**WATER SERVICE INFORMATION**

ADDRESS (STREET)	SIZE (mm) MATERIAL	SIZE (mm) MATERIAL (PROP.)	SHORT & LONG MEASUREMENT	CORP. LOCATION	REMARKS
431 ST MARYS RD	25	25	10.18 EWL BLDG		RECONNECT SERVICE
15.380 EEL ST MARYS RD	CU	CU	15.380 EEL ST MARYS RD		RECONNECT SERVICE
433 ST MARYS RD	20	20	8.92 EWL BLDG		RECONNECT SERVICE
22.340 EWL ST MARYS RD	CU	CU	22.340 EWL ST MARYS RD		RECONNECT SERVICE
5 FIFTH AVE	20	12	1.50 EWL HSE		RECONNECT SERVICE
46.839 EEL ST MARYS RD	CU	CU	46.839 EEL ST MARYS RD	OPP S/C	RECONNECT SERVICE
6 FIFTH AVE	20	20	4.97 WEL HSE		RECONNECT SERVICE
57.979 EEL ST MARYS RD	CU	CU	57.979 EEL ST MARYS RD		RECONNECT SERVICE
7 FIFTH AVE	20	20	2.36 EWL HSE		RECONNECT SERVICE
59.078 EEL ST MARYS RD	CU	CU	59.078 EEL ST MARYS RD	2.9 E OF S/C	RECONNECT SERVICE
8 FIFTH AVE	20	20	4.97 WEL HSE		RECONNECT SERVICE
57.979 EEL ST MARYS RD	CU	CU	57.979 EEL ST MARYS RD		RECONNECT SERVICE
10 FIFTH AVE	20	20	4.97 WEL HSE		RECONNECT SERVICE
57.979 EEL ST MARYS RD	CU	CU	57.979 EEL ST MARYS RD		RECONNECT SERVICE
11 FIFTH AVE	20	20	0.43 WEL HSE		RECONNECT SERVICE
68.808 EEL ST MARYS RD	CU	CU	68.808 EEL ST MARYS RD		RECONNECT SERVICE
12 FIFTH AVE	12	12	2.69 WEL HSE		RECONNECT SERVICE
70.891 EEL ST MARYS RD	CU	CU	70.891 EEL ST MARYS RD		RECONNECT SERVICE
15 FIFTH AVE	20	20	3.40 WEL HSE		RECONNECT SERVICE
88.508 EEL ST MARYS RD	CU	CU	88.508 EEL ST MARYS RD		RECONNECT SERVICE
16 FIFTH AVE	12	12	6.14 WEL HSE		RENEW TO R W/20 CU
83.963 EEL ST MARYS RD	LEAD	CU	83.963 EEL ST MARYS RD	OPP S/C	RECONNECT SERVICE
19 FIFTH AVE	20	20	2.92 WEL HSE		RECONNECT SERVICE
104.676 EEL ST MARYS RD	CU	CU	104.676 EEL ST MARYS RD		RECONNECT SERVICE
20 FIFTH AVE	12	12	4.65 WEL HSE		RECONNECT SERVICE
99.433 EEL ST MARYS RD	CU	CU	99.433 EEL ST MARYS RD		RECONNECT SERVICE
21 FIFTH AVE	20	20	0.21 EWL HSE		RECONNECT SERVICE
110.979 EEL ST MARYS RD	CU	CU	110.979 EEL ST MARYS RD	0.6 W OF S/C	RECONNECT SERVICE
24 FIFTH AVE	12	12	3.62 WEL HSE		RENEW TO R W/20 CU
115.285 EEL ST MARYS RD	LEAD	CU	115.285 EEL ST MARYS RD		RECONNECT SERVICE
25 FIFTH AVE	20	20	2.66 WEL HSE		RECONNECT SERVICE
128.668 EEL ST MARYS RD	CU	CU	128.668 EEL ST MARYS RD	4.3 E OF S/C	RECONNECT SERVICE
28 FIFTH AVE	20	20	3.23 WEL HSE		RECONNECT SERVICE
130.83 EEL ST MARYS RD	CU	CU	130.83 EEL ST MARYS RD		RECONNECT SERVICE
29 FIFTH AVE	20	20	1.89 WEL HSE		RECONNECT SERVICE
117.342 WML DES MEURONS ST	CU	CU	117.342 WML DES MEURONS ST		RECONNECT SERVICE
32 FIFTH AVE	20	12	2.17 WEL HSE		RECONNECT SERVICE
110.901 WML DES MEURONS ST	LEAD	CU	110.901 WML DES MEURONS ST	0.3 E OF S/C	RECONNECT SERVICE
33 FIFTH AVE	20	20	4.30 WEL HSE		RECONNECT SERVICE
101.704 WML DES MEURONS ST	CU	CU	101.704 WML DES MEURONS ST		RECONNECT SERVICE
34 FIFTH AVE	20	20	2.11 WEL HSE		RECONNECT SERVICE
105.056 WML DES MEURONS ST	CU	CU	105.056 WML DES MEURONS ST	0.3 W OF S/C	RECONNECT SERVICE
36 FIFTH AVE	20	20	0.90 WEL HSE		RECONNECT SERVICE
98.204 WML DES MEURONS ST	CU	CU	98.204 WML DES MEURONS ST		RECONNECT SERVICE
37 FIFTH AVE	20	20	2.16 WEL HSE		RECONNECT SERVICE
88.551 WML DES MEURONS ST	CU	CU	88.551 WML DES MEURONS ST		RECONNECT SERVICE
38 FIFTH AVE	20	20	1.29 WEL HSE		RECONNECT SERVICE
89.559 WML DES MEURONS ST	CU	CU	89.559 WML DES MEURONS ST		RECONNECT SERVICE
40 FIFTH AVE	20	20	2.80 WEL HSE		RECONNECT SERVICE
79.860 WML DES MEURONS ST	CU	CU	79.860 WML DES MEURONS ST		RECONNECT SERVICE
41 FIFTH AVE	20	20	1.61 WEL HSE		RECONNECT SERVICE
72.921 WML DES MEURONS ST	CU	CU	72.921 WML DES MEURONS ST		RECONNECT SERVICE
42 FIFTH AVE	20	12	1.88 WEL HSE		RECONNECT SERVICE
72.928 WML DES MEURONS ST	CU	CU	72.928 WML DES MEURONS ST		RECONNECT SERVICE
43 FIFTH AVE	20	20	1.52 WEL HSE		RECONNECT SERVICE
66.252 WML DES MEURONS ST	CU	CU	66.252 WML DES MEURONS ST		RECONNECT SERVICE
44 FIFTH AVE	20	20	2.84 WEL HSE		RECONNECT SERVICE
51.983 WML DES MEURONS ST	CU	CU	51.983 WML DES MEURONS ST		RECONNECT SERVICE
45 FIFTH AVE	20	12	1.55 WEL HSE		RECONNECT SERVICE
57.510 WML DES MEURONS ST	CU	CU	57.510 WML DES MEURONS ST	2.4 W OF S/C	RECONNECT SERVICE
52 FIFTH AVE	20	20	2.48 WEL HSE		RECONNECT SERVICE
39.935 WML DES MEURONS ST	CU	CU	39.935 WML DES MEURONS ST		RECONNECT SERVICE
53 FIFTH AVE	20	20	0.46 WEL HSE		RECONNECT SERVICE
41.372 WML DES MEURONS ST	CU	CU	41.372 WML DES MEURONS ST		RECONNECT SERVICE
54 FIFTH AVE	12	12	3.21 WEL HSE		RECONNECT SERVICE
29.345 WML DES MEURONS ST	CU	CU	29.345 WML DES MEURONS ST		RECONNECT SERVICE
55 FIFTH AVE	20	20	2.51 WEL HSE		RECONNECT SERVICE
20.528 WML DES MEURONS ST	CU	CU	20.528 WML DES MEURONS ST		RECONNECT SERVICE
56 FIFTH AVE	12	20	1.48 WEL HSE		RENEW TO R W/20 CU
25.117 WML DES MEURONS ST	LEAD	CU	25.117 WML DES MEURONS ST		RECONNECT SERVICE
57 FIFTH AVE	25	25	4.20 WEL HSE		RECONNECT SERVICE
8.704 WML DES MEURONS ST	CU	CU	8.704 WML DES MEURONS ST		RECONNECT SERVICE
57 FIFTH AVE	25	25	4.66 WEL HSE		RECONNECT SERVICE
8.177 WML DES MEURONS ST	CU	CU	8.177 WML DES MEURONS ST		RECONNECT SERVICE
58 FIFTH AVE	25	25	0.19 WEL HSE		RECONNECT SERVICE
13.174 WML DES MEURONS ST	CU	CU	13.174 WML DES MEURONS ST		RECONNECT SERVICE
59 FIFTH AVE	25	25	4.09 WEL HSE		RECONNECT SERVICE
5.180 WML DES MEURONS ST	CU	CU	5.180 WML DES MEURONS ST		RECONNECT SERVICE
59 FIFTH AVE	25	25	4.39 WEL HSE		RECONNECT SERVICE
4.876 WML DES MEURONS ST	CU	CU	4.876 WML DES MEURONS ST		RECONNECT SERVICE
60 FIFTH AVE	20	20	1.44 WEL HSE		RECONNECT SERVICE
2.929 EEL DES MEURONS ST	CU	CU	2.929 EEL DES MEURONS ST		RECONNECT SERVICE
65 FIFTH AVE	20	20	1.77 WEL HSE		RECONNECT SERVICE
5.881 EEL DES MEURONS ST	CU	CU	5.881 EEL DES MEURONS ST		RECONNECT SERVICE
67 FIFTH AVE	12	12	0.69 WEL HSE		RECONNECT SERVICE
20.029 EEL DES MEURONS ST	CU	CU	20.029 EEL DES MEURONS ST		RECONNECT SERVICE
68 FIFTH AVE	20	16	1.36 WEL HSE		RECONNECT SERVICE
25.300 EEL DES MEURONS ST	LEAD	CU	25.300 EEL DES MEURONS ST	OPP S/C	RECONNECT SERVICE
69 FIFTH AVE	20	16	1.03 WEL HSE		RECONNECT SERVICE
35.417 EEL DES MEURONS ST	LEAD	CU	35.417 EEL DES MEURONS ST		RENEW TO R W/20 CU
72 FIFTH AVE	20	20	1.69 WEL HSE		RECONNECT SERVICE
35.357 EEL DES MEURONS ST	CU	CU	35.357 EEL DES MEURONS ST		RECONNECT SERVICE
75 FIFTH AVE	20	20	3.17 WEL HSE		RECONNECT SERVICE
54.912 EEL DES MEURONS ST	CU	CU	54.912 EEL DES MEURONS ST		RECONNECT SERVICE
76 FIFTH AVE	20	12	2.56 WEL HSE		RECONNECT SERVICE
20.528 WML DES MEURONS ST	LEAD	CU	20.528 WML DES MEURONS ST	0.6 E OF S/C	RECONNECT SERVICE
79 FIFTH AVE	12	12	4.61 WEL HSE		RECONNECT SERVICE
70.109 EEL DES MEURONS ST	CU	CU	70.109 EEL DES MEURONS ST		RECONNECT SERVICE
80 FIFTH AVE	20	20	3.43 WEL HSE		RECONNECT SERVICE
70.874 EEL DES MEURONS ST	CU	CU	70.874 EEL DES MEURONS ST		RECONNECT SERVICE
82 FIFTH AVE	20	20	1.23 WEL HSE		RECONNECT SERVICE
95.530 EEL DES MEURONS ST	CU	CU	95.530 EEL DES MEURONS ST	OPP S/C	RECONNECT SERVICE
84 FIFTH AVE	20	12	2.09 WEL HSE		RECONNECT SERVICE
86.766 EEL DES MEURONS ST	LEAD	CU	86.766 EEL DES MEURONS ST	OPP S/C	RECONNECT SERVICE
87 FIFTH AVE	20	20	1.27 WEL HSE		RECONNECT SERVICE
94 FIFTH AVE	20	20	0.95 WEL HSE		RECONNECT SERVICE
88 FIFTH AVE	20	20	2.11 WEL HSE		RECONNECT SERVICE
103.671 EEL DES MEURONS ST	CU	CU	103.671 EEL DES MEURONS ST		RECONNECT SERVICE
91 FIFTH AVE	20	20	0.16 WEL HSE		RECONNECT SERVICE
116.873 EEL DES MEURONS ST	CU	CU	116.873 EEL DES MEURONS ST		RECONNECT SERVICE
92 FIFTH AVE	20	20	0.44 WEL HSE		RECONNECT SERVICE
118.251 EEL DES MEURONS ST	CU	CU	118.251 EEL DES MEURONS ST	OPP S/C	RECONNECT SERVICE
94 FIFTH AVE	20	20	1.57 WEL HSE		RECONNECT SERVICE
126.859 EEL DES MEURONS ST	CU	CU	126.859 EEL DES MEURONS ST		RECONNECT SERVICE
95 FIFTH AVE	20	20	1.53 WEL HSE		RECONNECT SERVICE
125.669 EEL DES MEURONS ST	CU	CU	125.669 EEL DES MEURONS ST	0.6 W OF S/C	RECONNECT SERVICE
98 FIFTH AVE	20	16	1.94 WEL HSE		RECONNECT SERVICE
141.241 EEL DES MEURONS ST	LEAD	CU	141.241 EEL DES MEURONS ST	OPP S/C	RECONNECT SERVICE
101 FIFTH AVE	20	20	1.58 WEL HSE		RECONNECT SERVICE
147.146 EEL DES MEURONS ST	CU	CU	147.146 EEL DES MEURONS ST		RECONNECT SERVICE
102 FIFTH AVE	12	12	1.15 WEL HSE		RENEW TO R W/20 CU
57.470 WML YOUVILLE ST	LEAD	CU	57.470 WML YOUVILLE ST		RECONNECT SERVICE
103 FIFTH AVE UNIT 1	20	20	7.94 WEL HSE		RECONNECT SERVICE
54.164 WML YOUVILLE ST	CU	CU	54.164 WML YOUVILLE ST	0.1 E OF S/C	RECONNECT SERVICE
103 FIFTH AVE UNIT 2	20	20	5.52 WEL HSE		RECONNECT SERVICE
54.048 WML YOUVILLE ST	CU	CU	54.048 WML YOUVILLE ST	0.4 E OF S/C	RECONNECT SERVICE
105 FIFTH AVE	20	20	1.77 WEL HSE		RECONNECT SERVICE
44.078 WML YOUVILLE ST	CU	CU	44.078 WML YOUVILLE ST		RECONNECT SERVICE
106 FIFTH AVE	20	20	0.95 WEL HSE		RECONNECT SERVICE
42.997 WML YOUVILLE ST	CU	CU	42.997 WML YOUVILLE ST	1.9 W OF S/C	RECONNECT SERVICE
108 FIFTH AVE	12	12	1.12 WEL HSE		RENEW TO R W/20 CU
37.411 WML YOUVILLE ST	LEAD	CU	37.411 WML YOUVILLE ST		RECONNECT SERVICE
109 FIFTH AVE	20	20	1.73 WEL HSE		RECONNECT SERVICE
27.451 WML YOUVILLE ST	CU	CU	27.451 WML YOUVILLE ST		RECONNECT SERVICE
110 FIFTH AVE	20	12	3.89 WEL HSE		RECONNECT SERVICE
27.741 WML YOUVILLE ST	CU	CU	27.741 WML YOUVILLE ST	OPP S/C	RECONNECT SERVICE
112 FIFTH AVE	12	12	2.24 WEL HSE		RENEW TO R W/20 CU
20.315 WML YOUVILLE ST	LEAD	CU	20.315 WML YOUVILLE ST		RECONNECT SERVICE
113 FIFTH AVE	12	12	2.46 WEL HSE		RECONNECT SERVICE
13.931 WML YOUVILLE ST	CU	CU	13.931 WML YOUVILLE ST		RECONNECT SERVICE
114 FIFTH AVE	12	12	2.10 WEL HSE		RENEW TO R W/20 CU
12.351 WML YOUVILLE ST	LEAD	CU	12.351 WML YOUVILLE ST	0.3 E OF S/C	RECONNECT SERVICE
116 FIFTH AVE	20	20	4.38 WML YOUVILLE ST		RECONNECT SERVICE

\* SERVICES TO BE RENEWED TO R. ALL OTHERS TO BE RECONNECTED

ENGINEER'S SEAL

ORIGINAL SIGNED  
BY S.J.R.  
COURNOYER  
16/07/29

CONSULTANT DRAWING NUMBER



**THE CITY OF WINNIPEG**  
WATER AND WASTE DEPARTMENT  
ENGINEERING DIVISION


2016 SUPPLEMENTAL WATER MAIN RENEWALS  
CONTRACT 12

FIFTH AVENUE  
150 E OF DES MEURONS STREET TO  
YOUVILLE STREET


SHEET 5 OF 8

CITY DRAWING NUMBER

D-14407

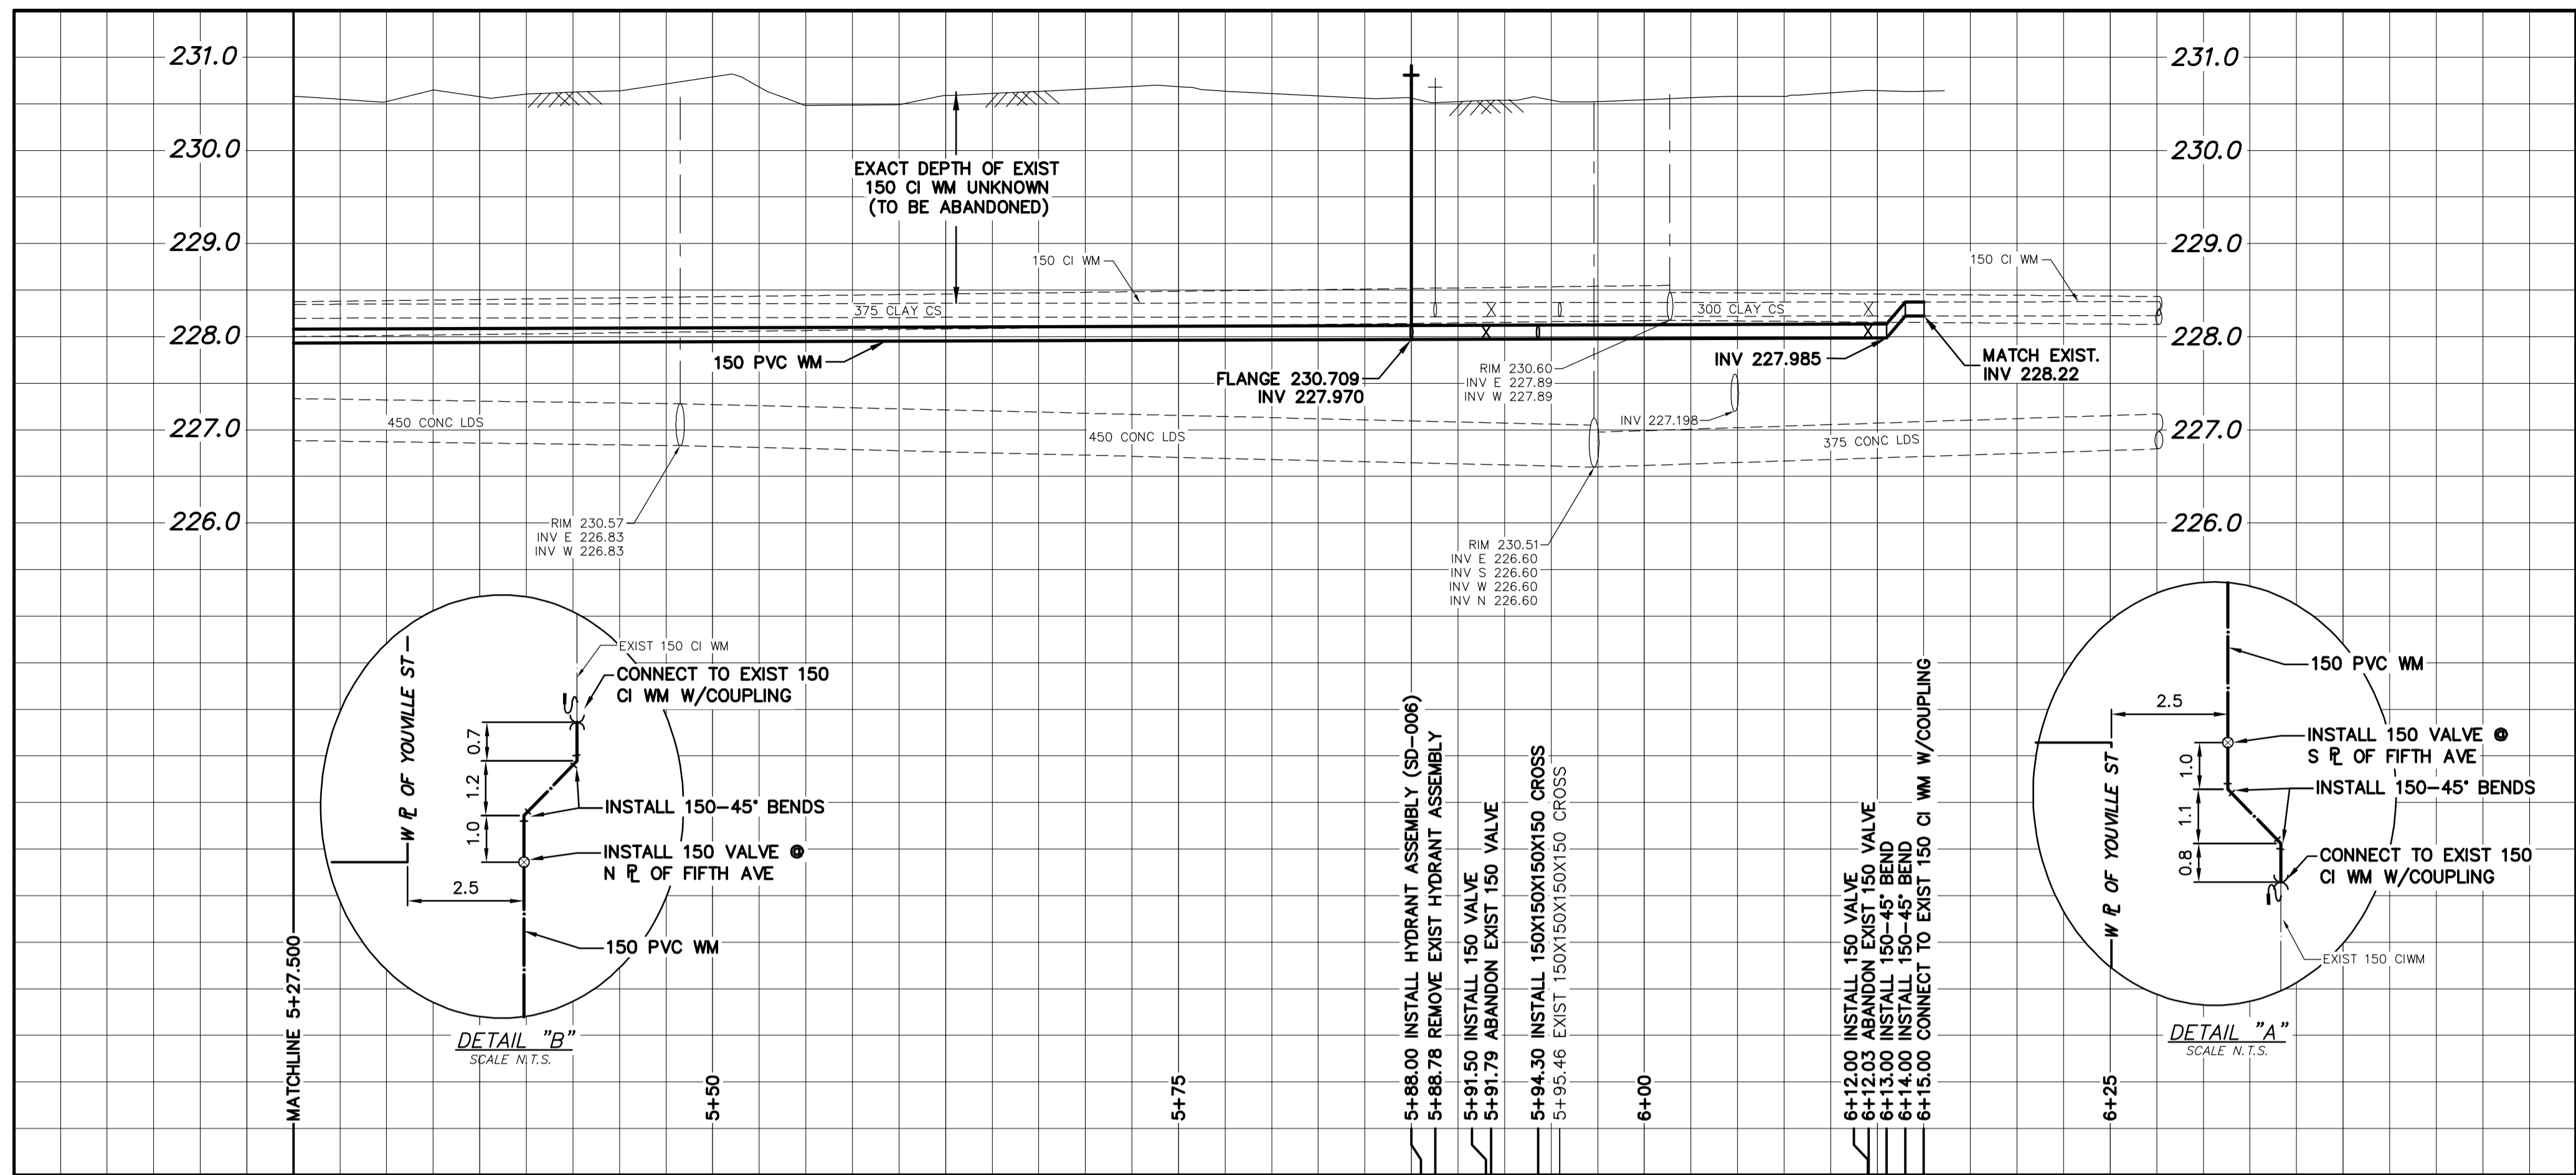

NOTE: CHAINAGES SHOWN ARE ALONG S. R. OF FIFTH AVENUE

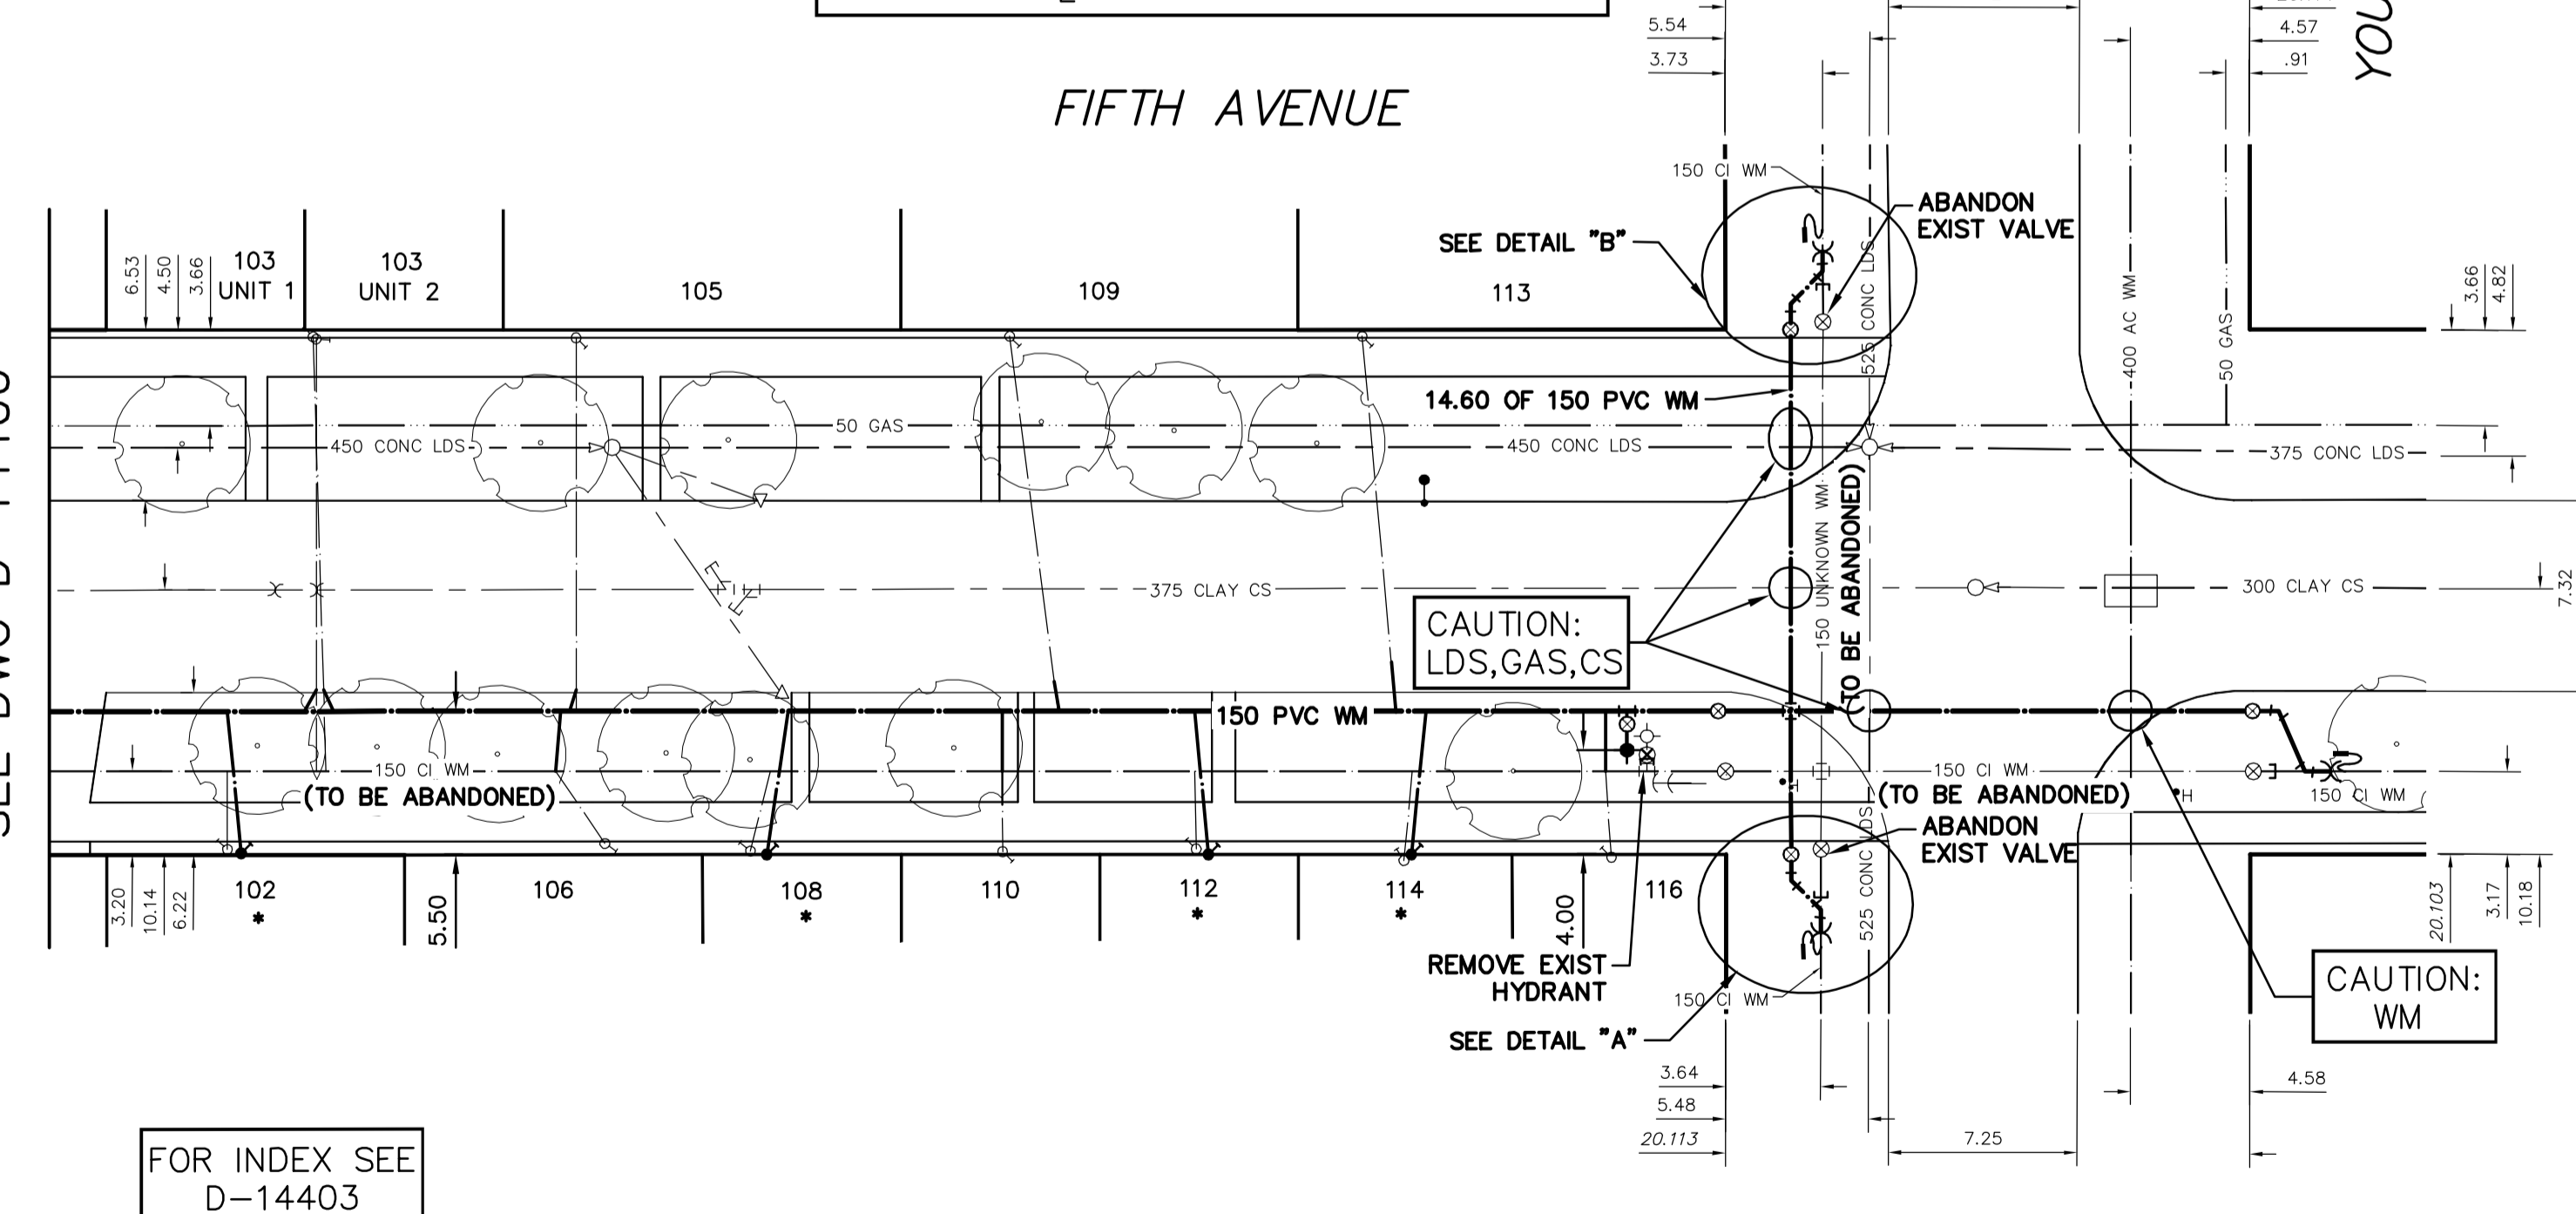

FOR INDEX SEE D-14403

NOTE: ALL VALVES TO BE INSTALLED COUNTERCLOCKWISE TO CLOSE

**METRIC**  
WHOLE NUMBERS INDICATE MILLIMETRES  
DECIMALIZED NUMBERS INDICATE METRES



**WARNING**  
IF POWER EQUIPMENT OR EXPLOSIVES ARE TO BE USED FOR EXCAVATION ON THIS PROJECT THE CONTRACTOR MUST:  
1) NOTIFY THE GAS COMPANY OF THE PROPOSED LOCATION OF EXCAVATION.  
2) TAKE PRECAUTION TO AVOID DAMAGE TO GAS COMPANY INSTALLATIONS.  
SEE PROVINCIAL REGULATION 210/72 FOR DETAILS

**LOCATION APPROVED UNDERGROUND STRUCTURES**  
SUPV. U/G STRUCTURES COMMITTEE DATE  
NOTE:  
LOCATION OF UNDERGROUND STRUCTURES AS SHOWN ARE BASED ON THE BEST INFORMATION AVAILABLE BUT NO GUARANTEE IS GIVEN THAT ALL EXISTING UTILITIES ARE SHOWN OR THAT THE GIVEN LOCATIONS ARE EXACT. CONFIRMATION OF EXISTENCE AND EXACT LOCATION OF ALL SERVICES MUST BE OBTAINED FROM THE INDIVIDUAL UTILITIES BEFORE PROCEEDING WITH CONSTRUCTION.

B.M. ELEV.	
DESIGNED BY	ML
CHECKED BY	SC
DRAWN BY	RJ
APPROVED BY	KZ
RELEASED FOR CONSTRUCTION	KAS ZUREK
DATE	2016 08 09
DATE	2016 07 29
PLOT DATE:	2016 08 09

NO.	REVISIONS	DATE	BY