


PLAN

SCALE: 1:500

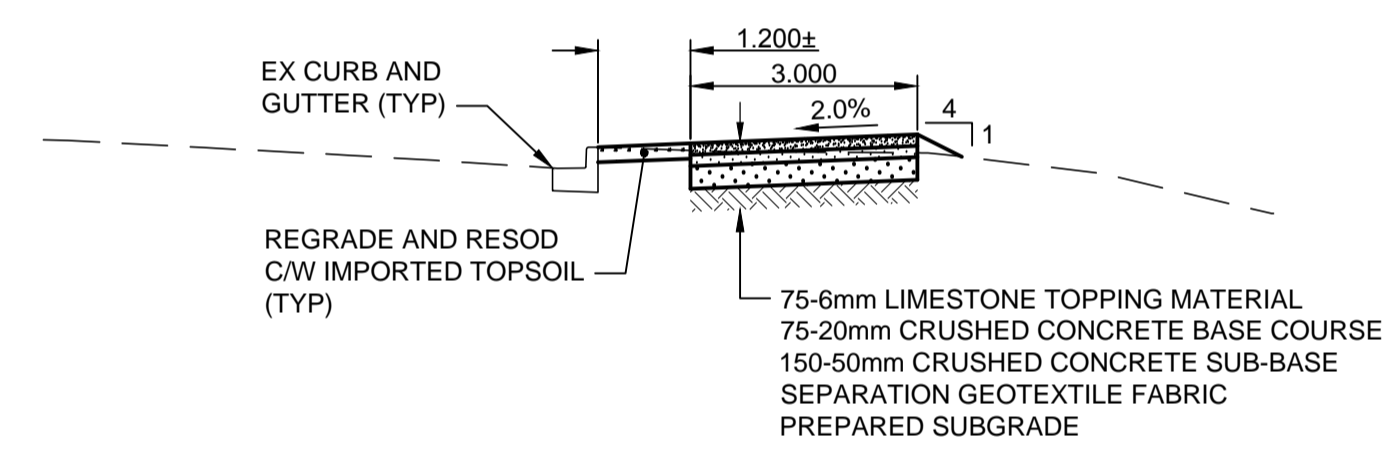

PAVEMENT SECTION

GRAVEL SIDEWALK STRUCTURE
TYPICAL
SCALE: HOR 1:100 VER 1:50

METRIC
WHOLE NUMBERS INDICATE MILLIMETRES
DECIMALIZED NUMBERS INDICATE METRES

---	GAS	○	MANHOLE	●	CONCRETE PAVEMENT	▨	LOCATION APPROVED
---○---	MTS HANDWELL/PEDESTAL	□	CATCH BASIN/CATCH PIT	■	CONC SIDEWALK/MEDIAN	▨	UNDERGROUND STRUCTURES
---△---	HYDRO HANDWELL/CABINET	△	CURB INLET WITH BOX	▲	ASPHALT PAVEMENT	▨	
---○---	CATV/FIBRE OPTIC	○	TREE	▲	PAVING STONE	▨	
---○---	TRAFFIC SIGNALS/PIT	○	TEST HOLE	▲	GRAVEL	▨	
---○---	LAND DRAINAGE SEWER	○	PROPERTY LINE	▲	RAMP CURB	▨	
---○---	SANITARY/COMBINED SEWER	○	SURVEY BAR	▲	PLANING/REMOVAL	▨	
---○---	CB LEAD/SSP/DCP	○	FENCE	▲			
---○---	WATERMAIN	○	BOC/EDGE OF PAVEMENT	▲			
---○---	SUBDRAIN	○	ELEVATION	▲			
---○---	DITCH	○	TRAFFIC SIGN	▲			
---	EXISTING	---	LEGEND - PLAN	---	EXISTING	---	LEGEND - PLAN
---	NEW	---	LEGEND - PLAN	---	NEW	---	LEGEND - PLAN

LOCATION APPROVED
UNDERGROUND STRUCTURES

DATE

NOTE:
LOCATION OF UNDERGROUND STRUCTURES AS SHOWN ARE BASED ON THE BEST INFORMATION AVAILABLE BUT NO GUARANTEE IS GIVEN THAT ALL EXISTING UTILITIES ARE SHOWN OR THAT THE GIVEN LOCATIONS ARE EXACT. CONFIRMATION OF EXISTENCE AND EXACT LOCATION OF ALL SERVICES MUST BE OBTAINED FROM THE INDIVIDUAL UTILITIES BEFORE PROCEEDING WITH CONSTRUCTION.

BM 34-004	ELEV 229.873m
C	ISSUED FOR TENDER 16/09/29 JGK
B	ISSUED FOR FINAL REVIEW 16/09/13 JGK
A	ISSUED FOR 75% REVIEW 16/08/17 JGK
No.	REVISIONS YYMMDD BY DATE 16/09/06

DESIGNED BY	JGK	CHECKED BY	RPB
DRAWN BY	DID	APPROVED BY	BWB
HOR SCALE	1:500	RELEASED FOR CONSTRUCTION	
VERT SCALE	N/A		
DATE	16/09/06		

PROFESSIONAL'S SEAL

PROVINCE OF MANITOBA

J.G. KENNEDY
Member
22326

REGISTERED PROFESSIONAL ENGINEER

CONSULTANT FILE NAME
5160047-Lyndale-PP-26.dwg

THE CITY OF WINNIPEG
PUBLIC WORKS DEPARTMENT
ENGINEERING DIVISION

LYNDALE DRIVE RIVERBANK STABILIZATION AND ASSOCIATED WORKS
MONCK AVENUE TO GAUVIN STREET
GRAVEL SIDEWALK
HORIZONTAL ALIGNMENT
FROM FERDALE AVENUE TO MONCK AVENUE

CITY DRAWING NUMBER
RW751-2016-26

SHEET 26 OF 32

DRAWING No. 26 REV C

BID OPPORTUNITY No. 721-2016