




1 PLAN DETAIL - EXTERIOR ENTRANCE DOOR JAMB
3" = 1'-0"

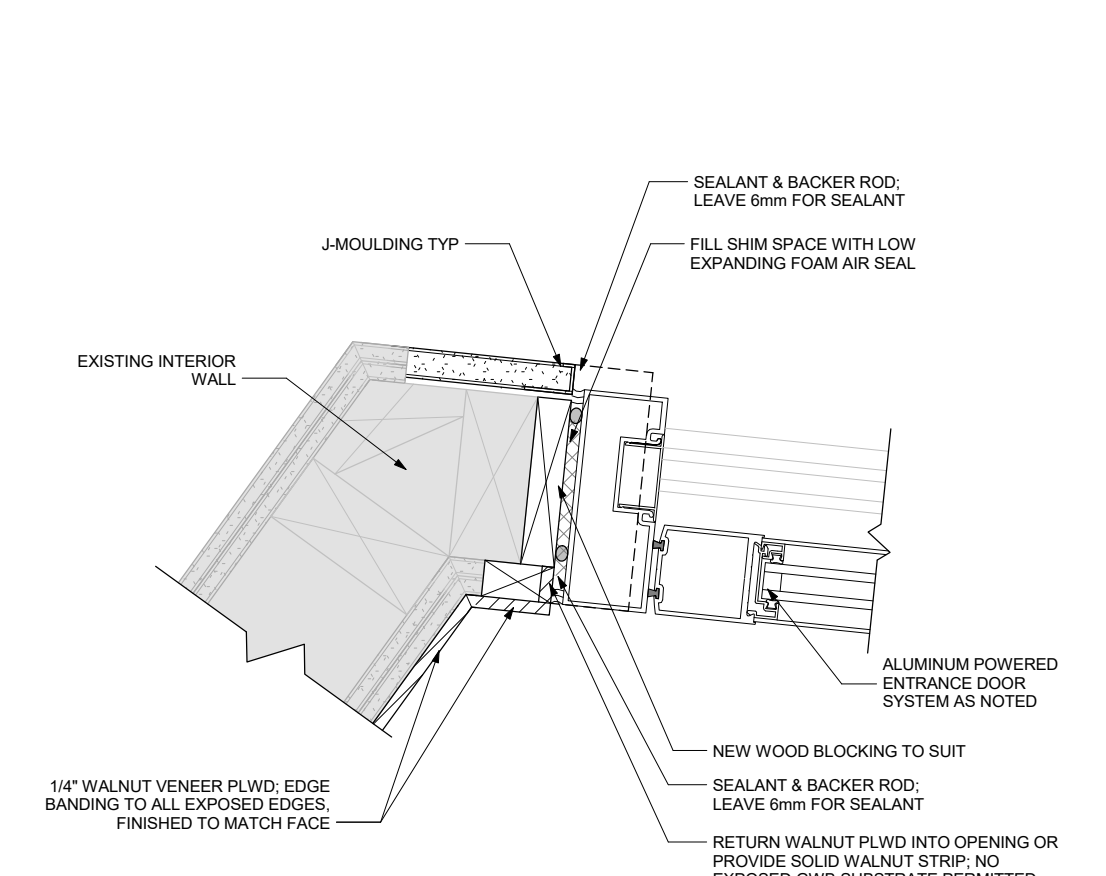


2 PLAN DETAIL - INTERIOR ENTRANCE DOOR JAMB
3" = 1'-0"

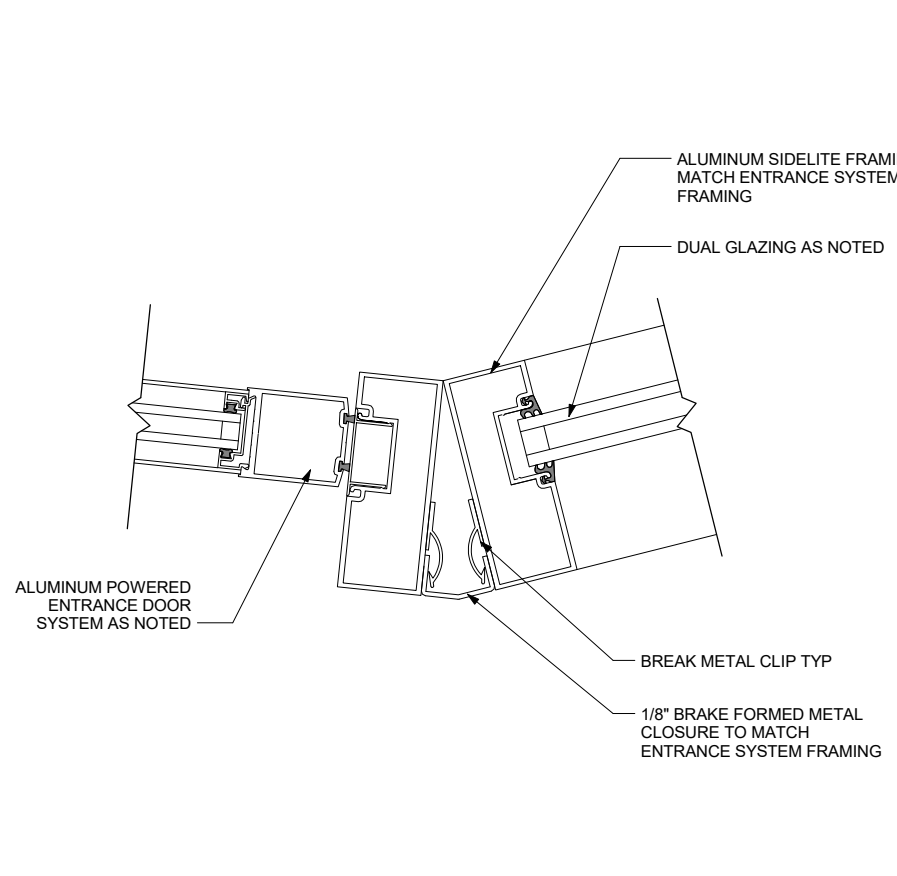


3 PLAN DETAIL - INTERIOR ENTRANCE CORNER
3" = 1'-0"

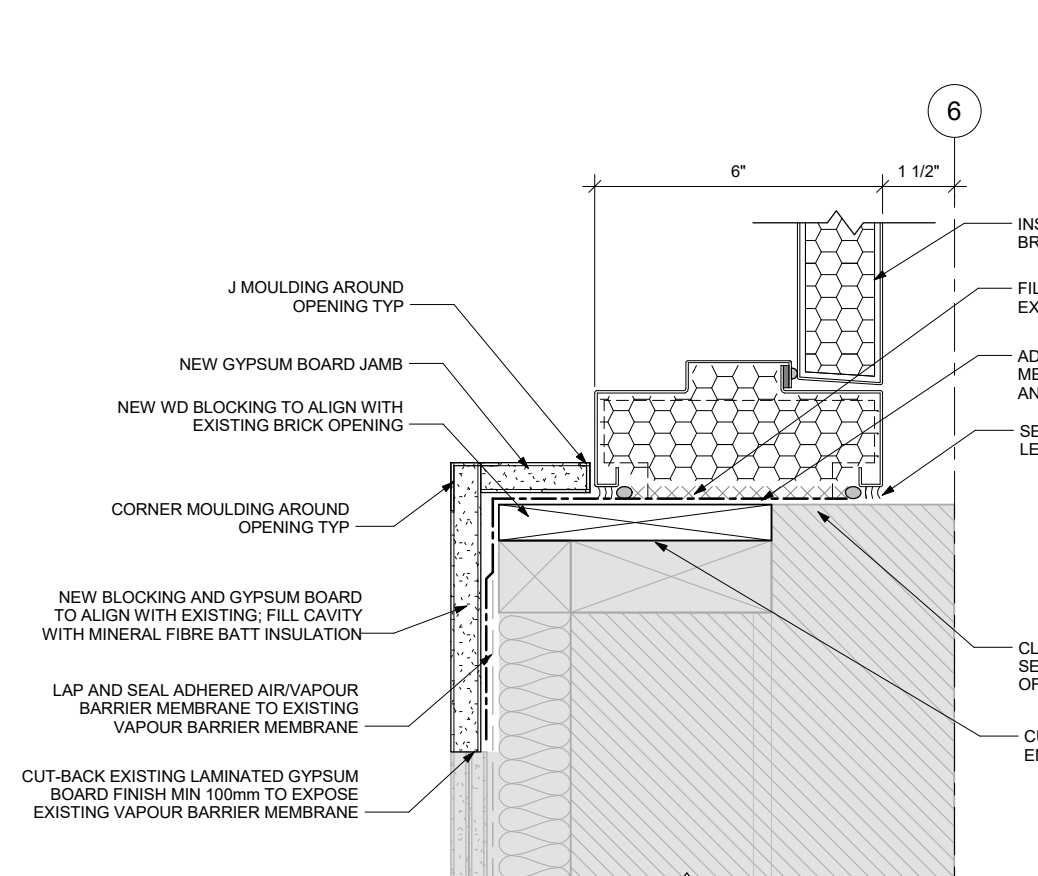


8 PLAN DETAIL - NEW HM DOOR JAMB
3" = 1'-0"

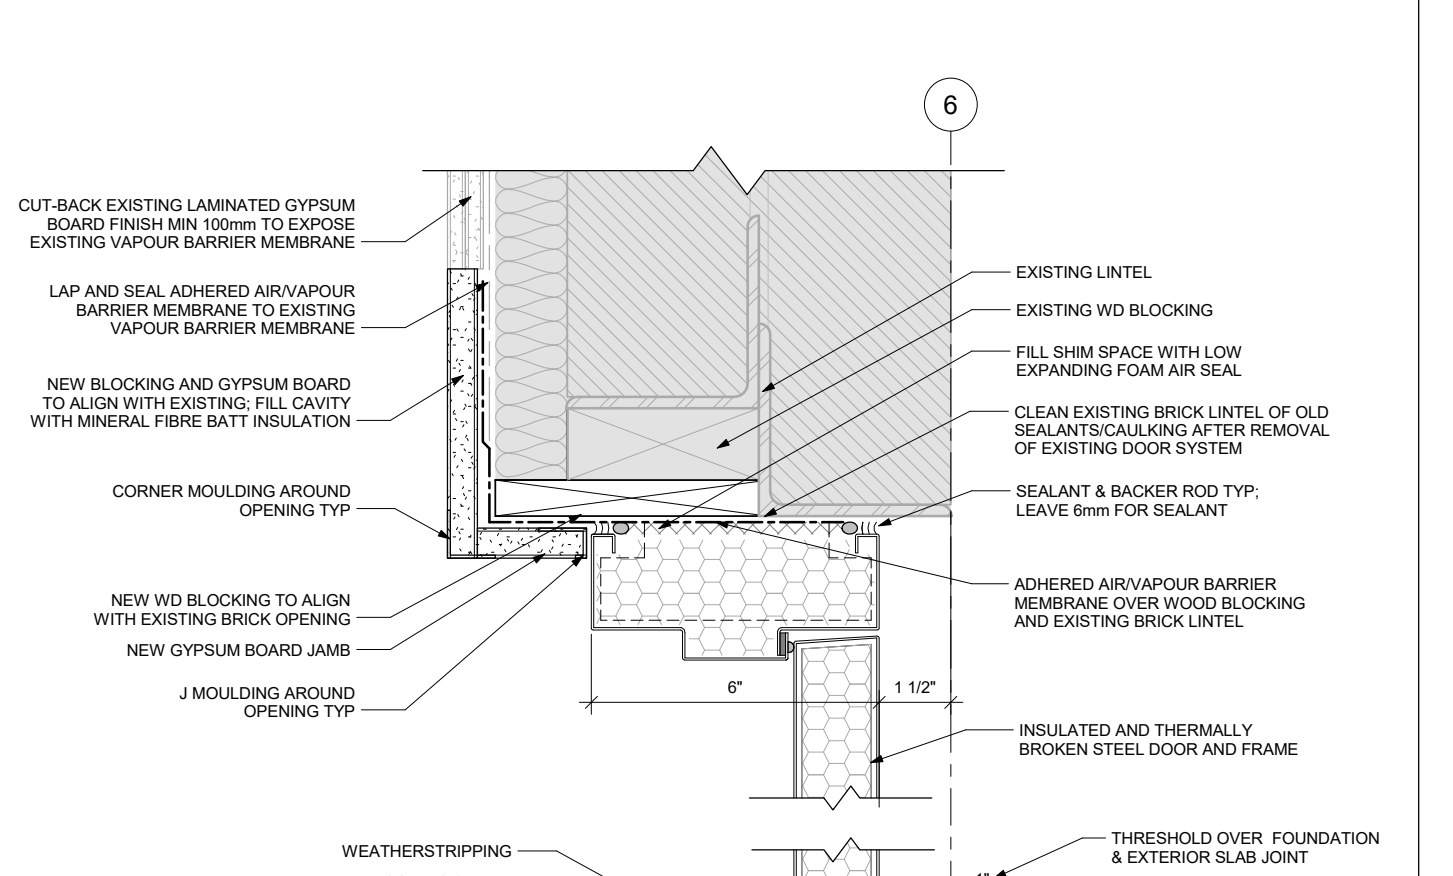


9 SECTION DETAIL - NEW HM DOOR HEAD AND SILL
3" = 1'-0"

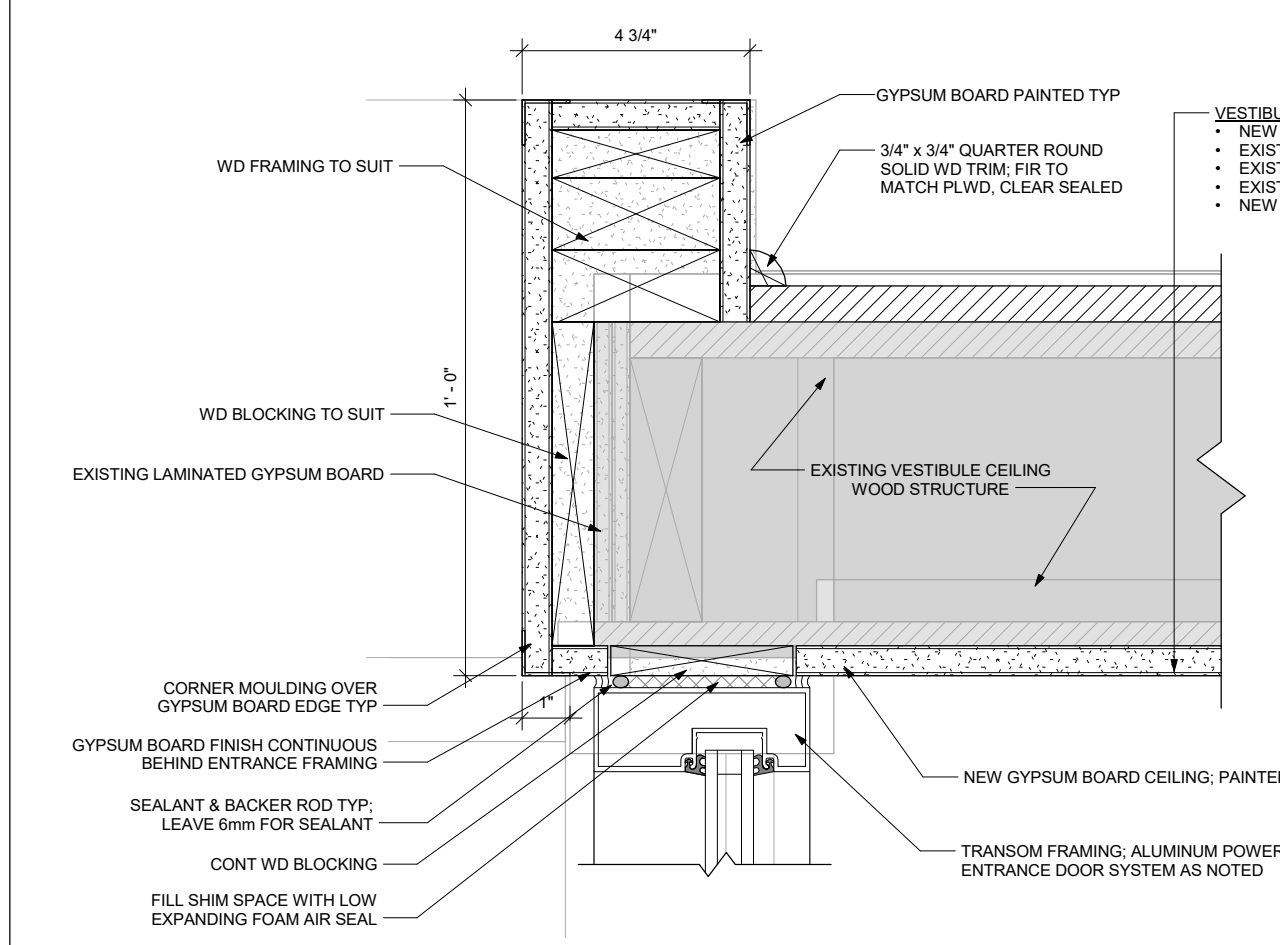


5 SECTION DETAIL - INTERIOR POWERED ENTRANCE DOOR HEAD
3" = 1'-0"

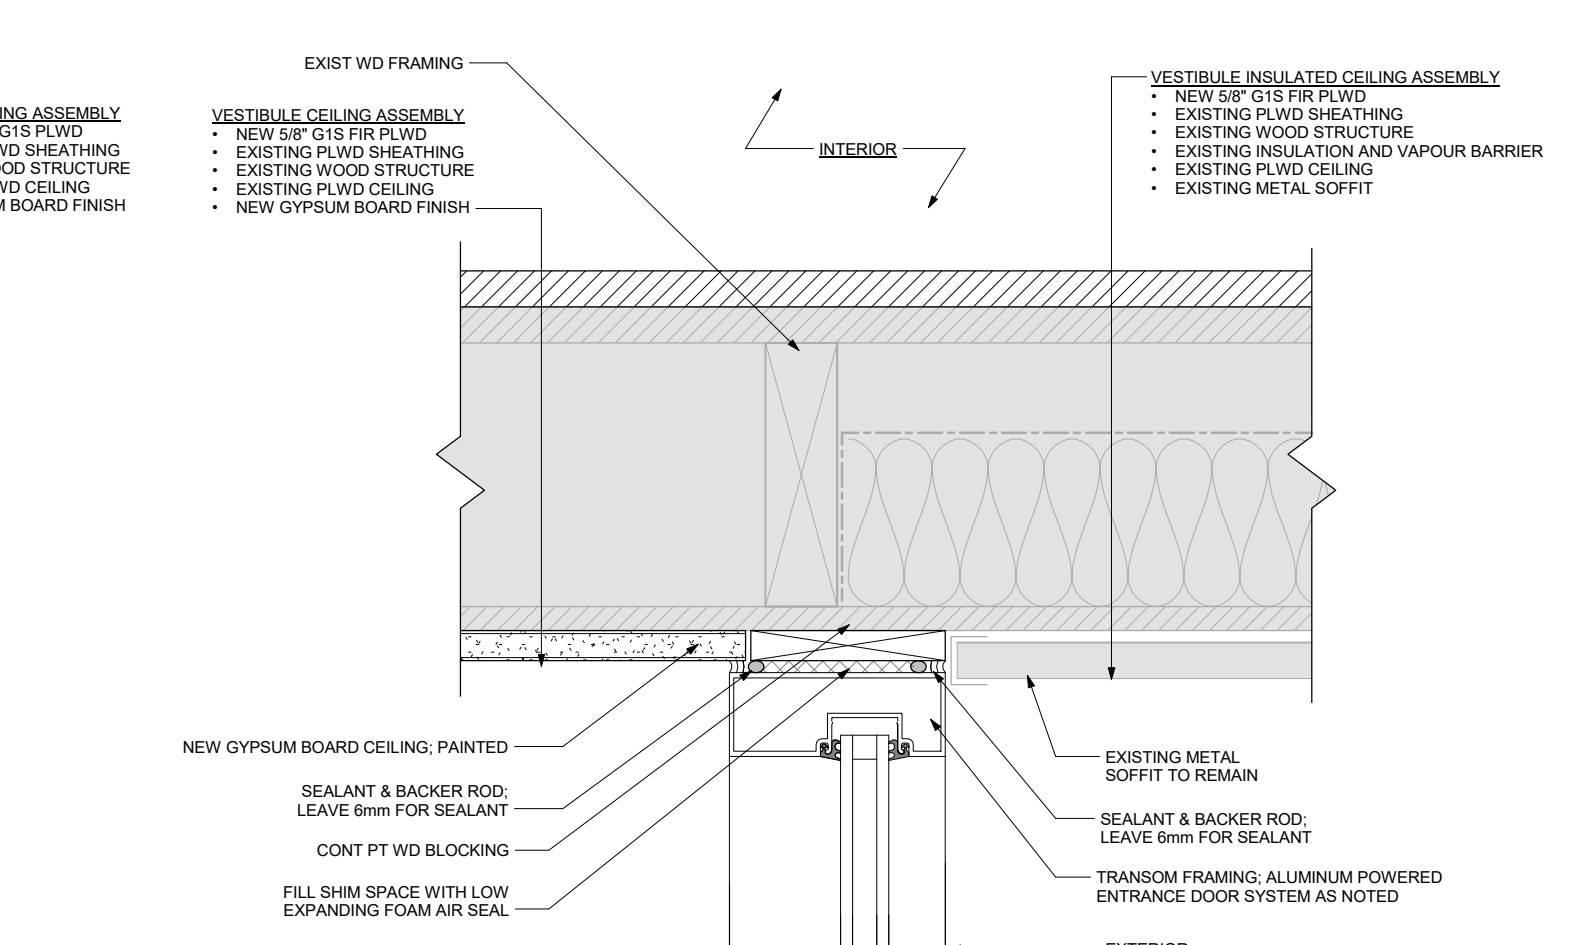


4 SECTION DETAIL - EXTERIOR POWERED ENTRANCE DOOR HEAD
3" = 1'-0"

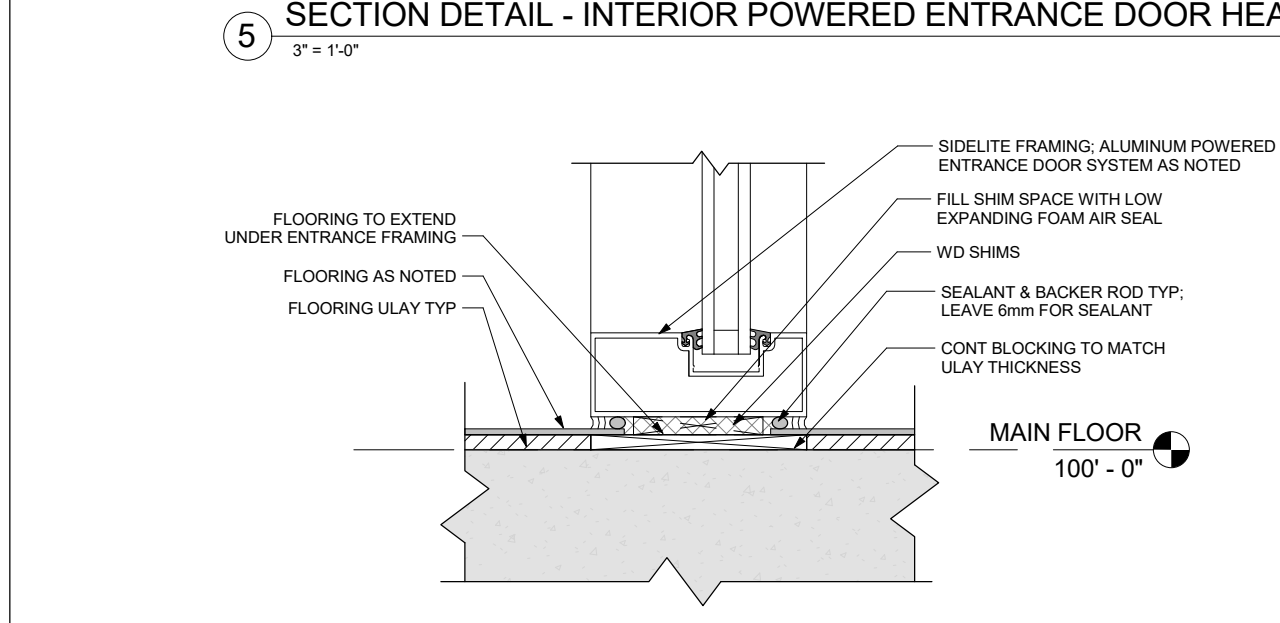


6 SECTION DETAIL - INTERIOR POWERED ENTRANCE DOOR SIDELITE SILL
3" = 1'-0"

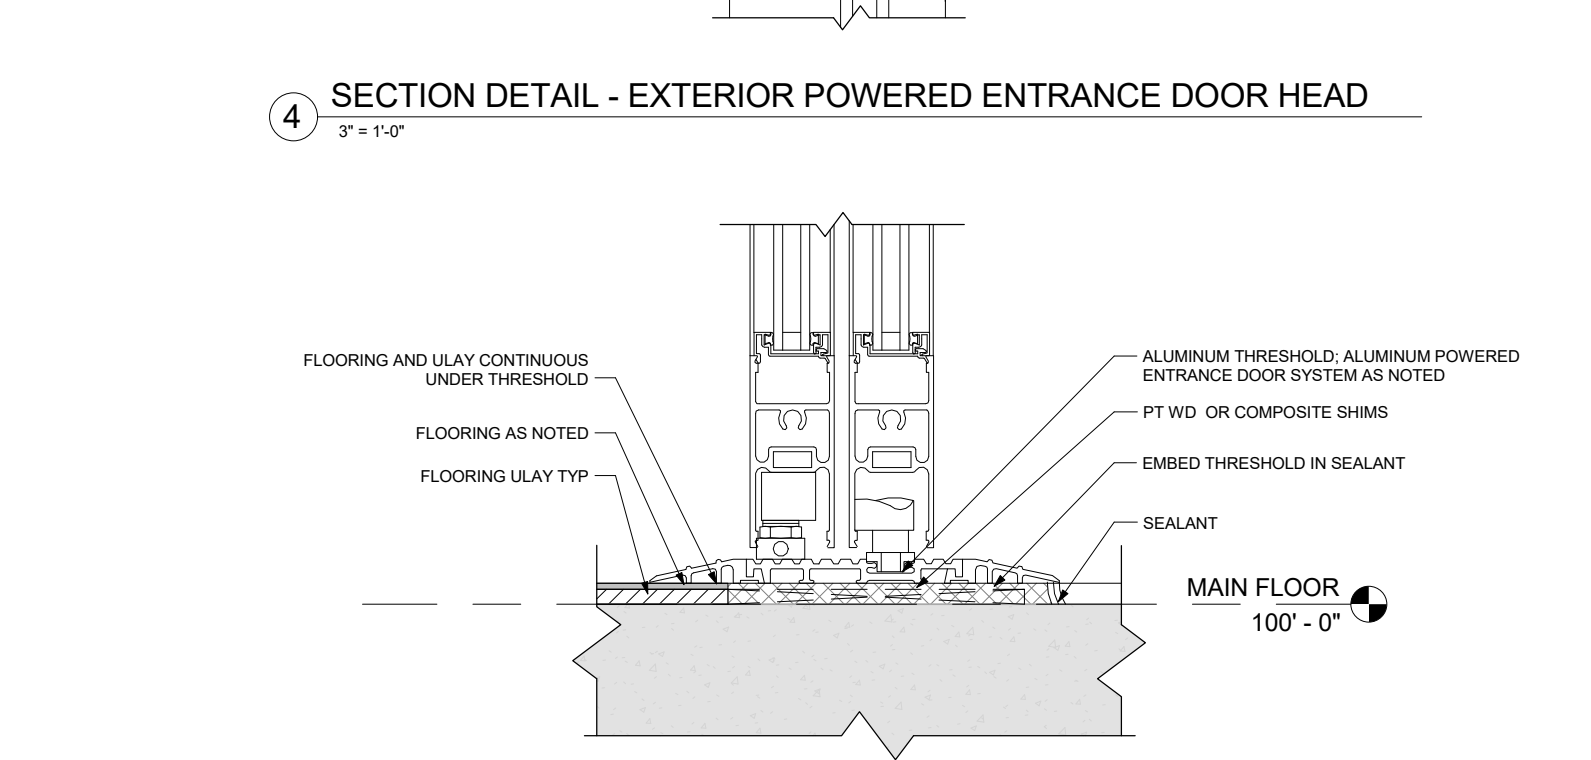


10 SECTION DETAIL - ENTRANCE DOOR THRESHOLD
3" = 1'-0"

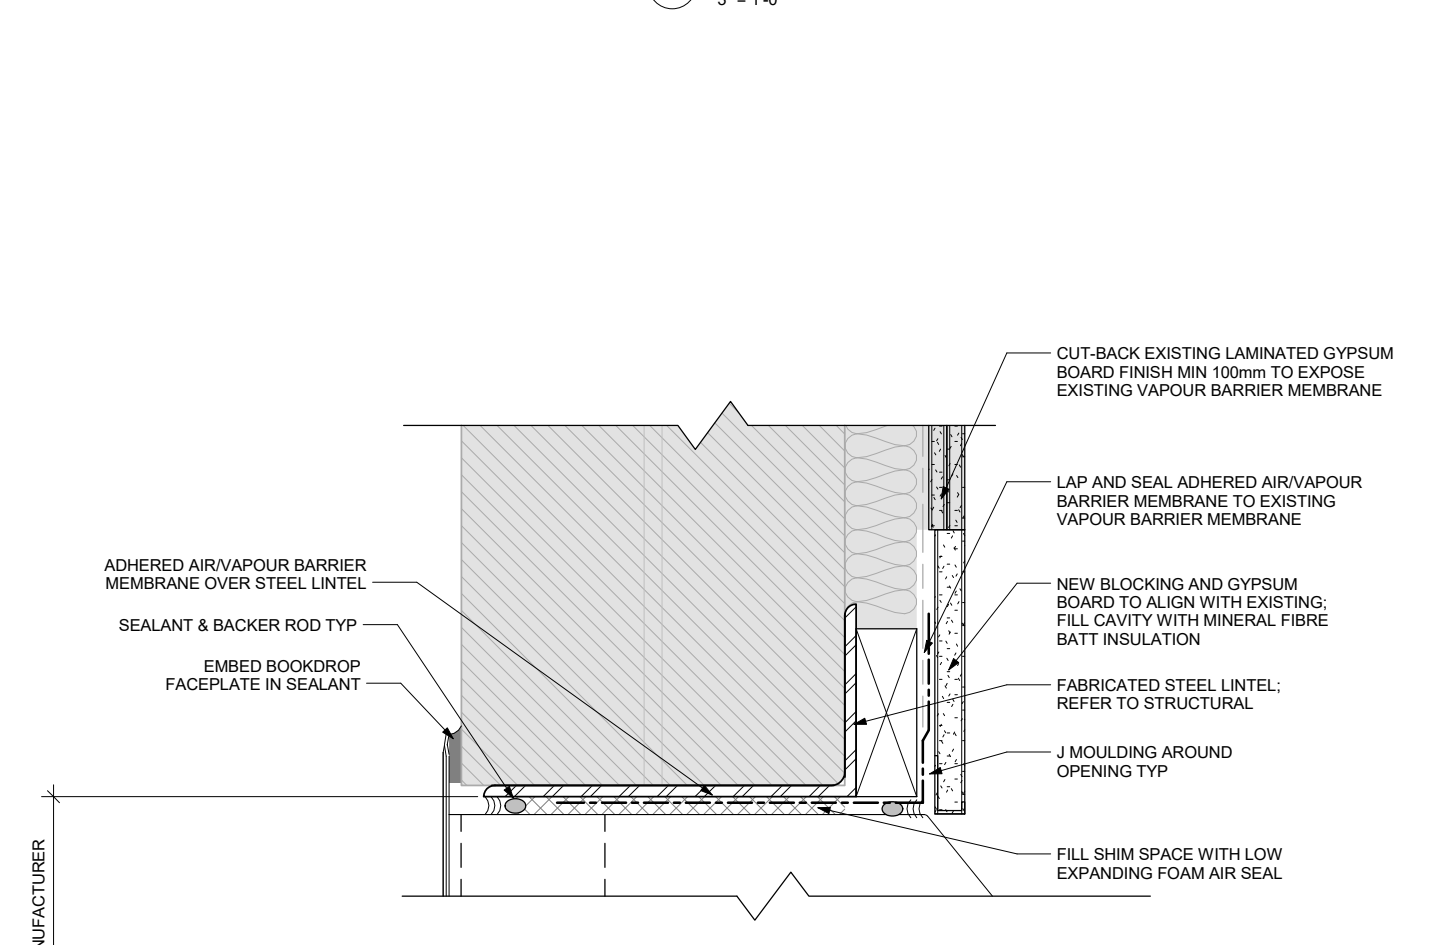

7 SECTION DETAIL - NEW BOOK RETURN AT BOOK DROP
3" = 1'-0"

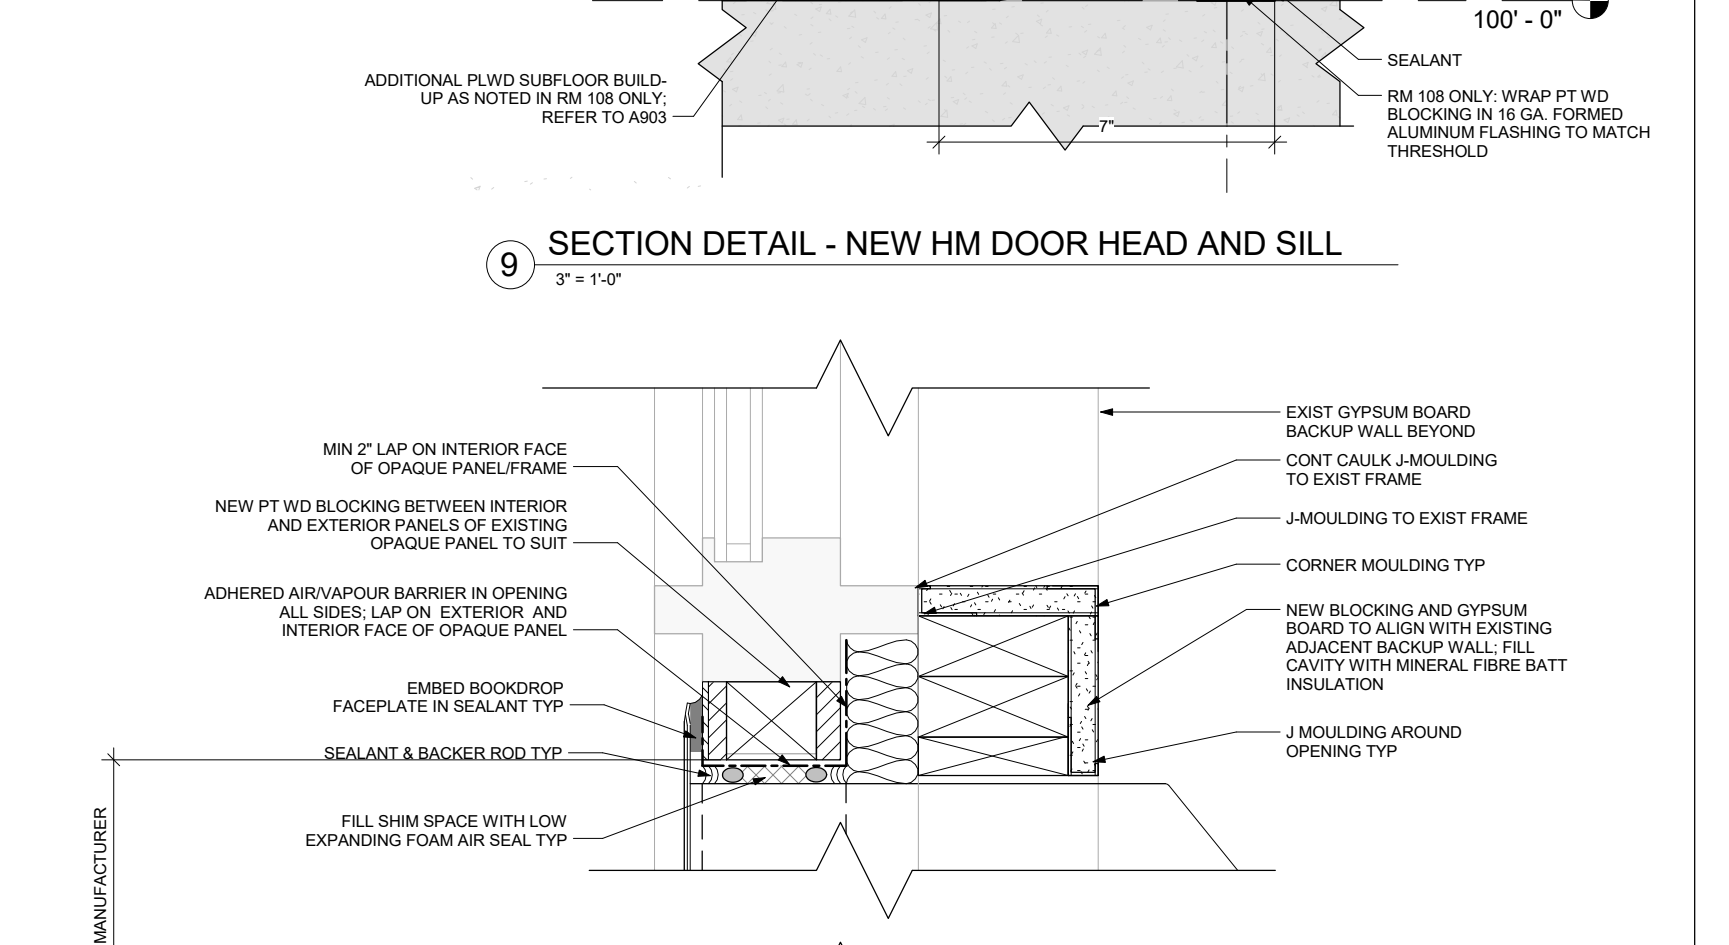

11 SECTION DETAIL - NEW BOOK RETURN AND FURRING WALL AT EXIST WINDOW SYSTEM
3" = 1'-0"

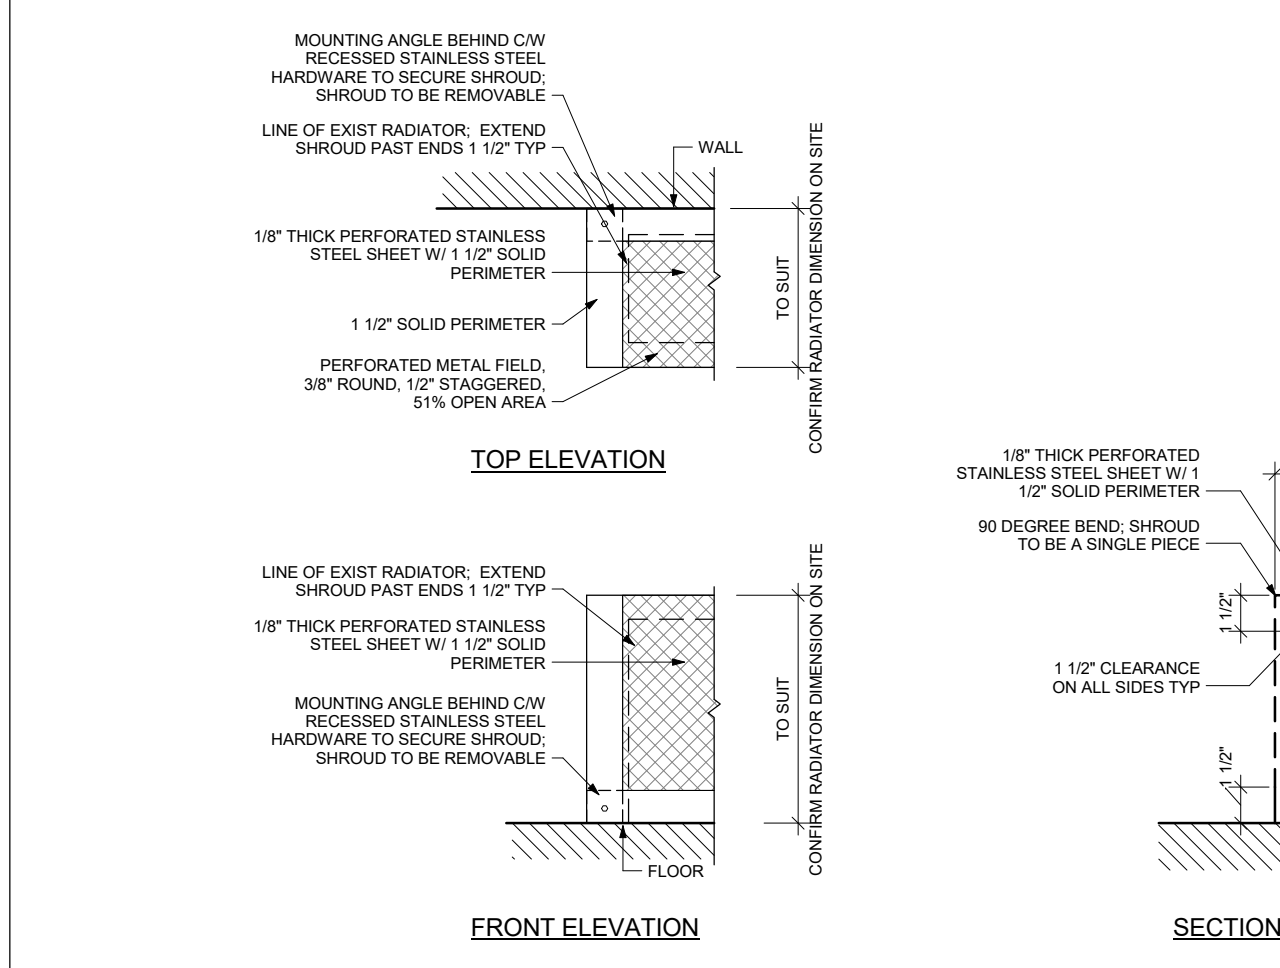

12 RADIATOR SHROUD DETAILS
1 1/2" = 1'-0"

bridgmancollaborative ARCHITECTURE

www.bridgmancollaborative.ca

678 MAIN STREET WINNIPEG, MB R3B 1E4 204 488 3857 tel. 204 488 0216 fax.

PROVINCE OF MANITOBA
WINNIE BRIDGMAN
REGISTERED ARCHITECT
SEPT 9, 2016

Winnipeg
THE CITY OF WINNIPEG PLANNING, PROPERTY AND DEVELOPMENT DEPARTMENT
MUNICIPAL ACCOMMODATIONS DIVISION
4TH FLOOR - 185 KING STREET R3B 1J1

Project:
St. Vital Library

6 Fermor Ave. Winnipeg, MB
Project Number: 1605
Bid Opportunity Number: 788-2016

Drawing Title:
DETAILS

Issue/Revision Date
1 ISSUED FOR CONSTRUCTION SEPT 9, 2016

Sheet No: A501

This drawing is property of the Architect and cannot be reproduced or used without the consent of the Architect. The contractor is responsible for checking and verifying all levels and dimensions and shall report all discrepancies to the Architect and obtain clarification prior to commencing work.