


- GENERAL NOTES:**
- LIGHT LINES INDICATE EXISTING TO REMAIN
  - DARK LINES INDICATE NEW
  - REFER TO A603 FOR ALL STAIR FINISHES
  - REFER TO A602 FOR ALL STAIR TRISD DETAILS
  - ALL NEW WOOD HANDRAILS, GUARDS AND NEWEL POSTS TO BE SOLID BIRCH; REFER TO SPEC
  - PROVIDE CONCRETE IN WOOD ELEMENTS AS INDICATED
  - ALL NEW WOOD HANDRAILS, GUARDS AND NEWEL POSTS TO BE CLEAR SEALED; REFER TO SPEC


**RECOMMENDED DETAILS SCOPE DESCRIPTION FOR THE STAIR RENOVATIONS:**

THE INTENT OF THE WORK IS TO MEET THE REQUIREMENTS OF WACS AND BUILDING CODE. NEW RAILINGS ARE TO BE ATTACHED THROUGH THE EXISTING METAL SCREENS TO THE EXISTING PICKETS AND SECURED MECHANICALLY.


1. DISASSEMBLE RAILINGS WHERE INDICATED
2. INSTALL BLOCKING IN EXISTING WALLS FOR NEW RAIL AND MAKE GOOD WALLS
3. REMOVE EXISTING GUARD RAIL METAL SCREENS, FIT UP AS INDICATED, PAINT, AND REINSTALL
4. SECURE NEW BRACKETS FOR NEW RAIL ONTO PICKETS WHERE INDICATED USING MECHANICAL FASTENERS THROUGH THE REFURBISHED SCREENS
5. INSTALL NEW NEWEL POST
6. INSTALL STEEL SUPPORT AND BIRCH RAILING AND MAKE CONTINUOUS

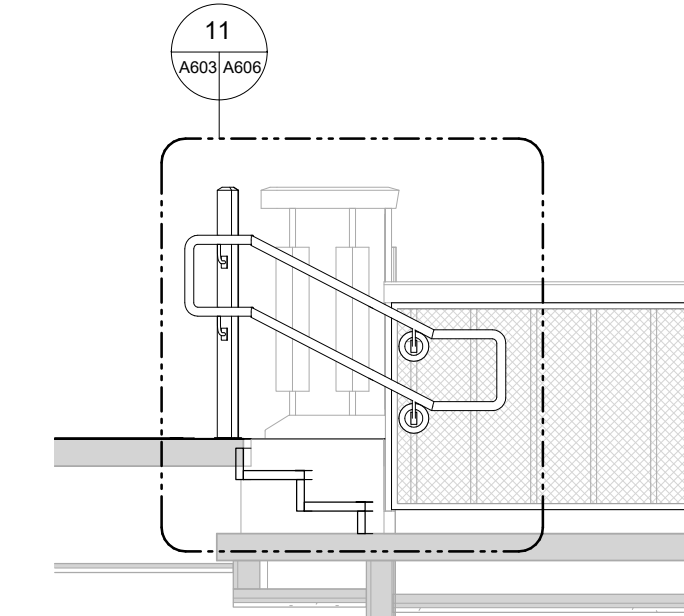


11 STAIR SECTION - MEZZANINE - a  
3/8" = 1'-0"

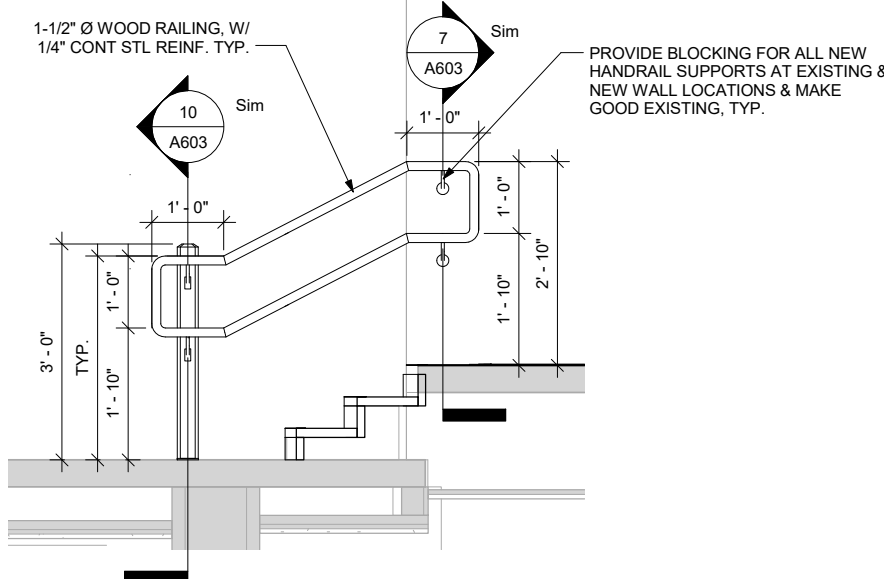


10 STAIR SECTION - MEZZANINE - b  
3/8" = 1'-0"

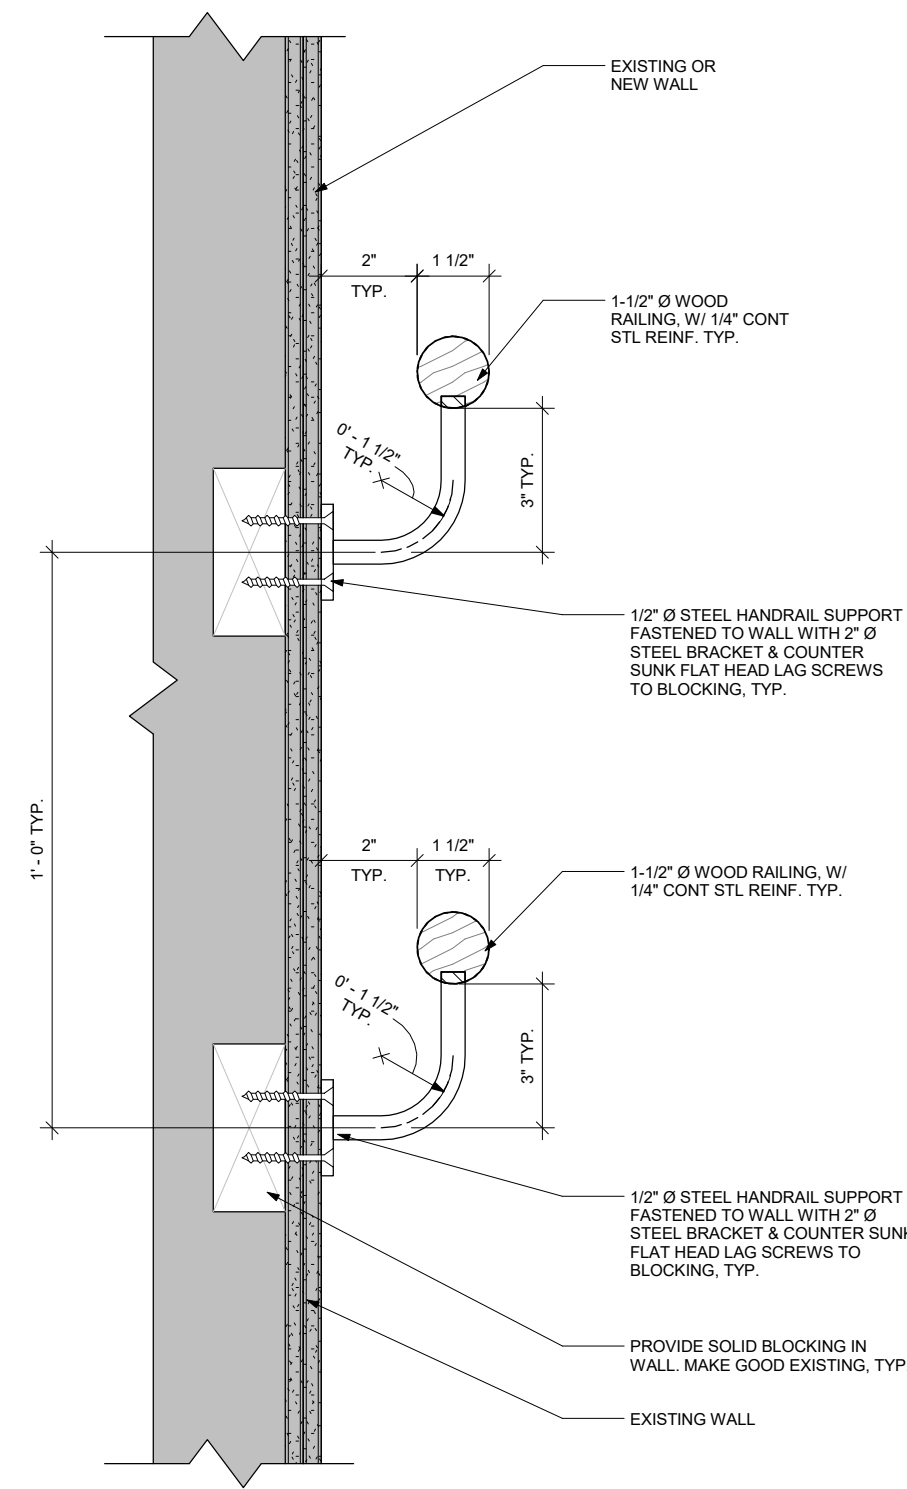


7 SECTION DETAIL - TYP. RAILING ON WALL  
3" = 1'-0"

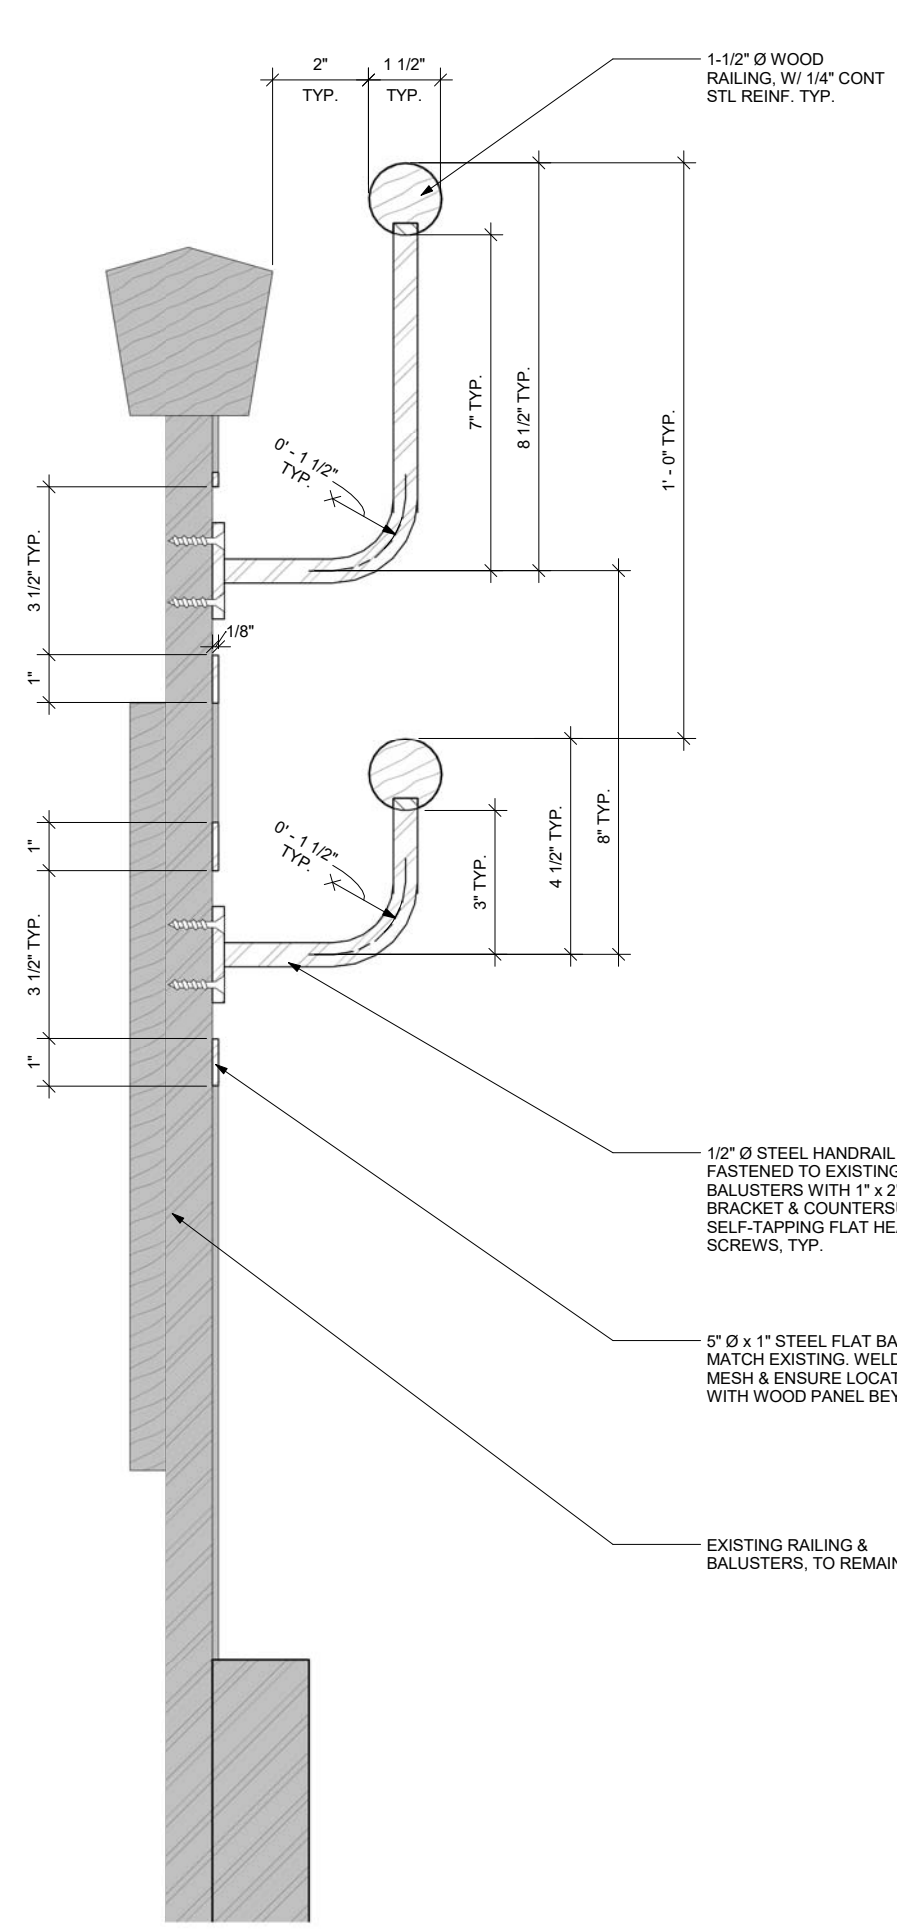


8 SECTION DETAIL - TYP. RAILING ON EXISTING STAIR  
3" = 1'-0"

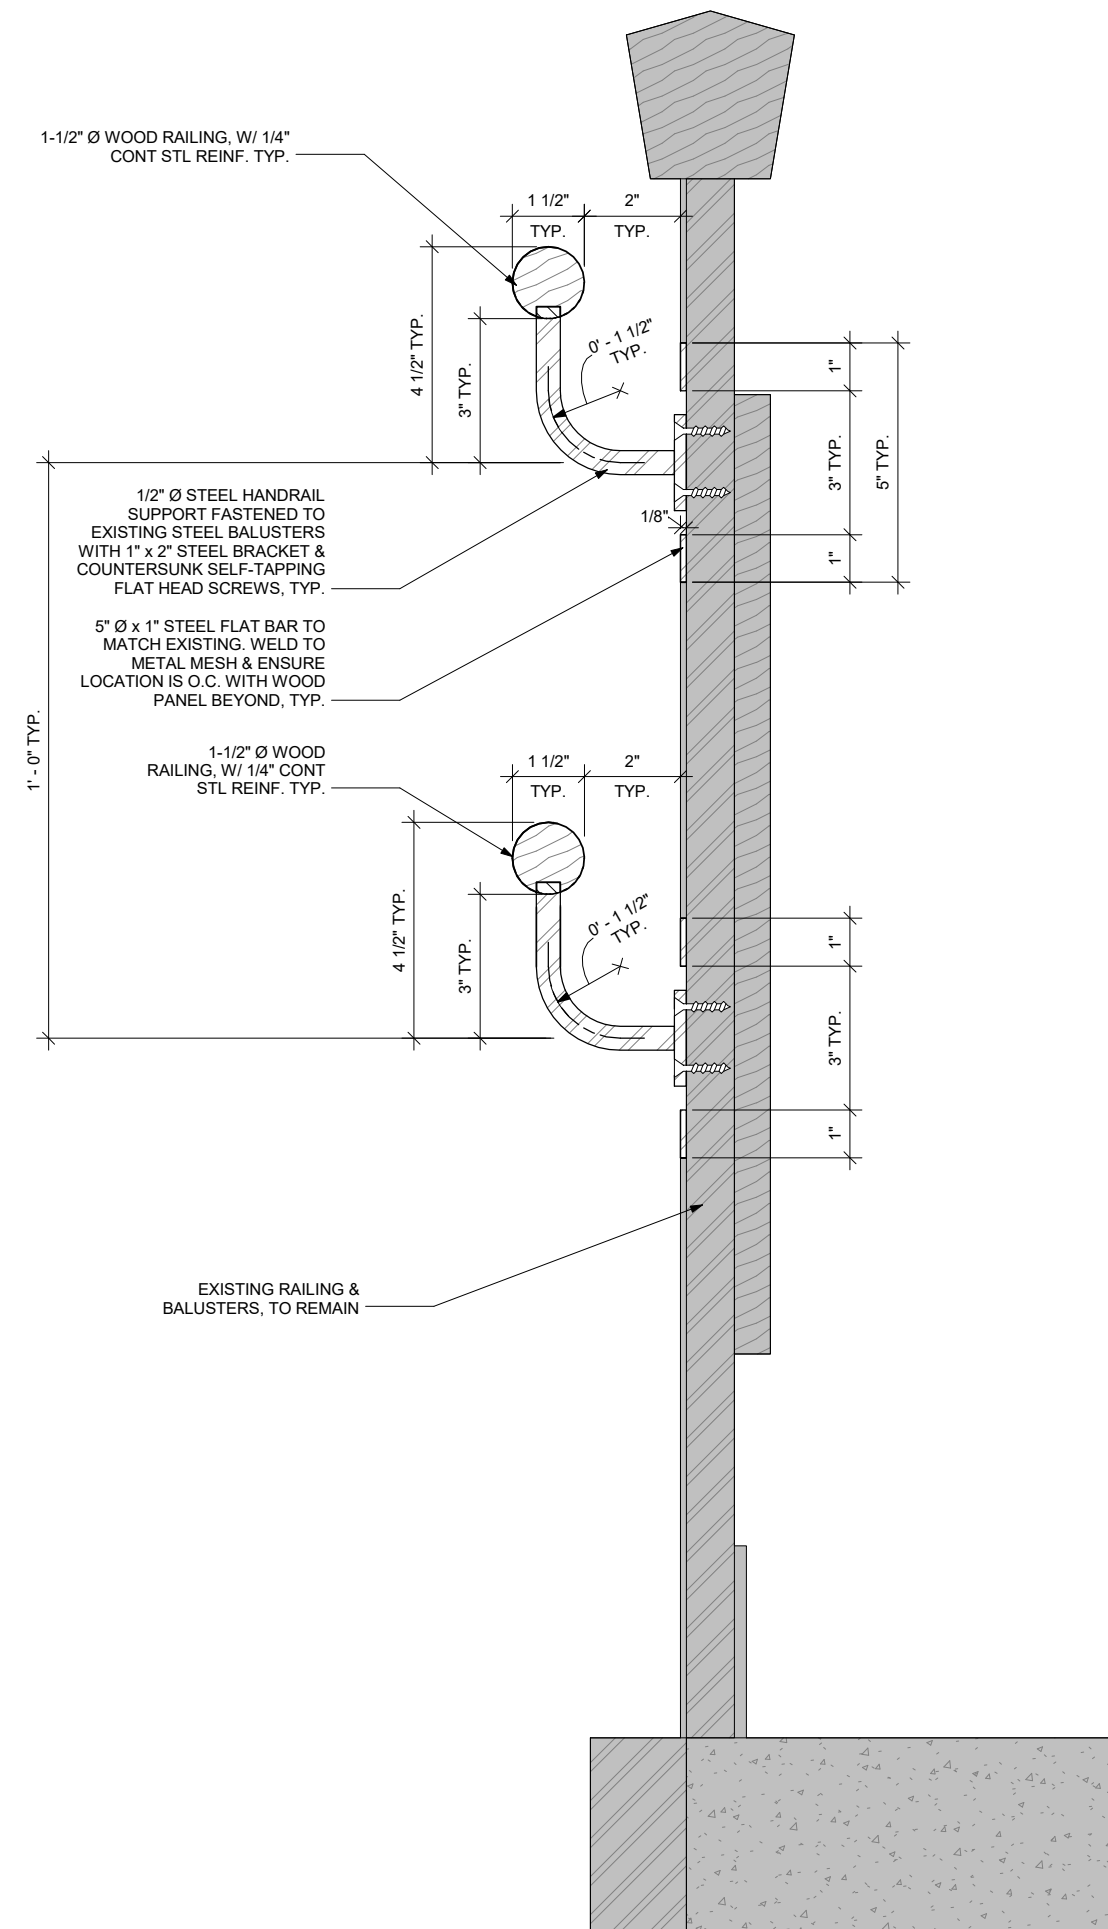


9 SECTION DETAIL - TYP. RAILING FASTEN TO EXISTING GUARD  
3" = 1'-0"

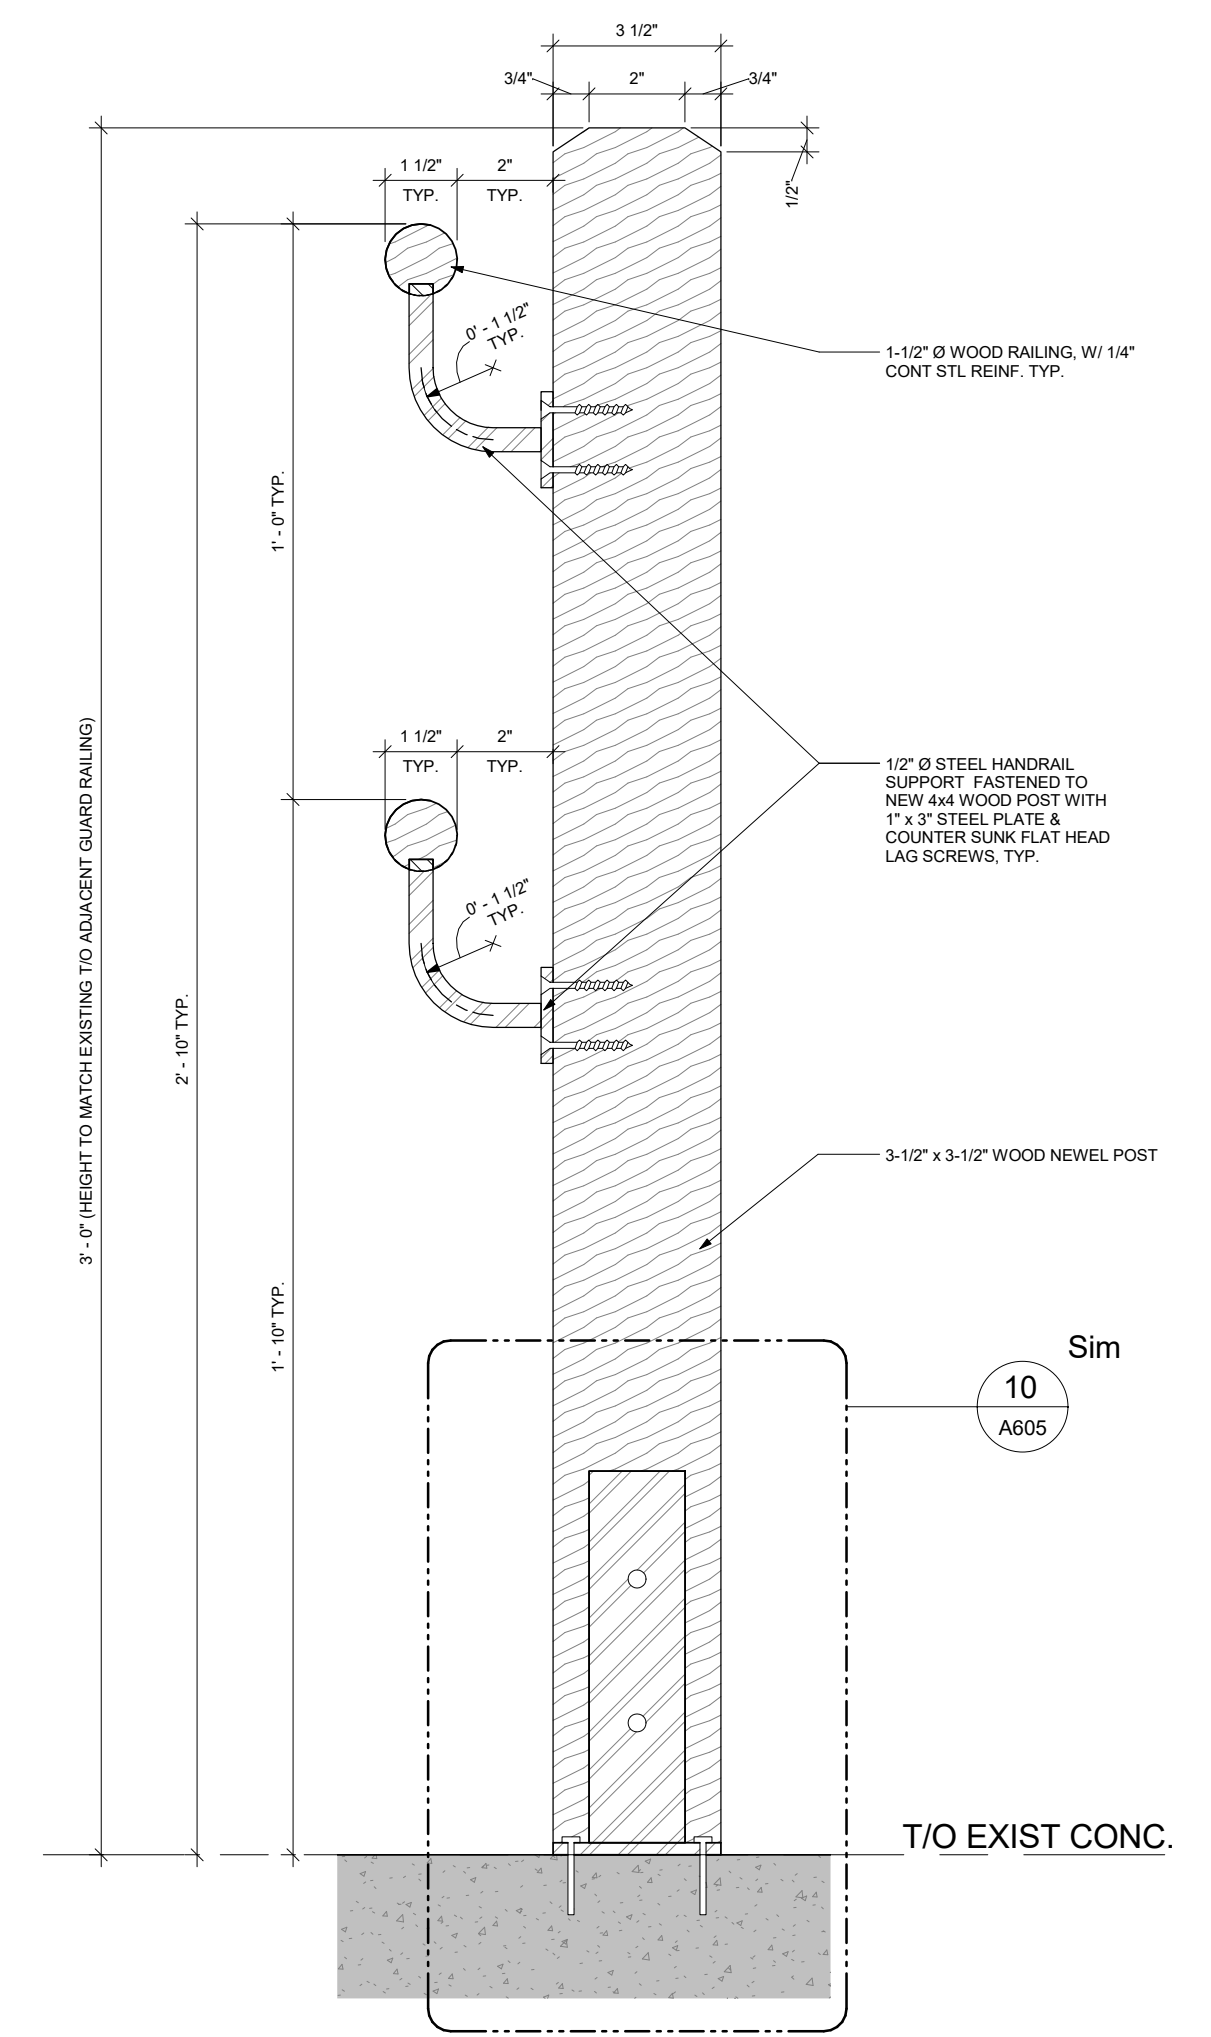


10 SECTION DETAIL - TYP. HANDRAIL EXTENSION  
3" = 1'-0"

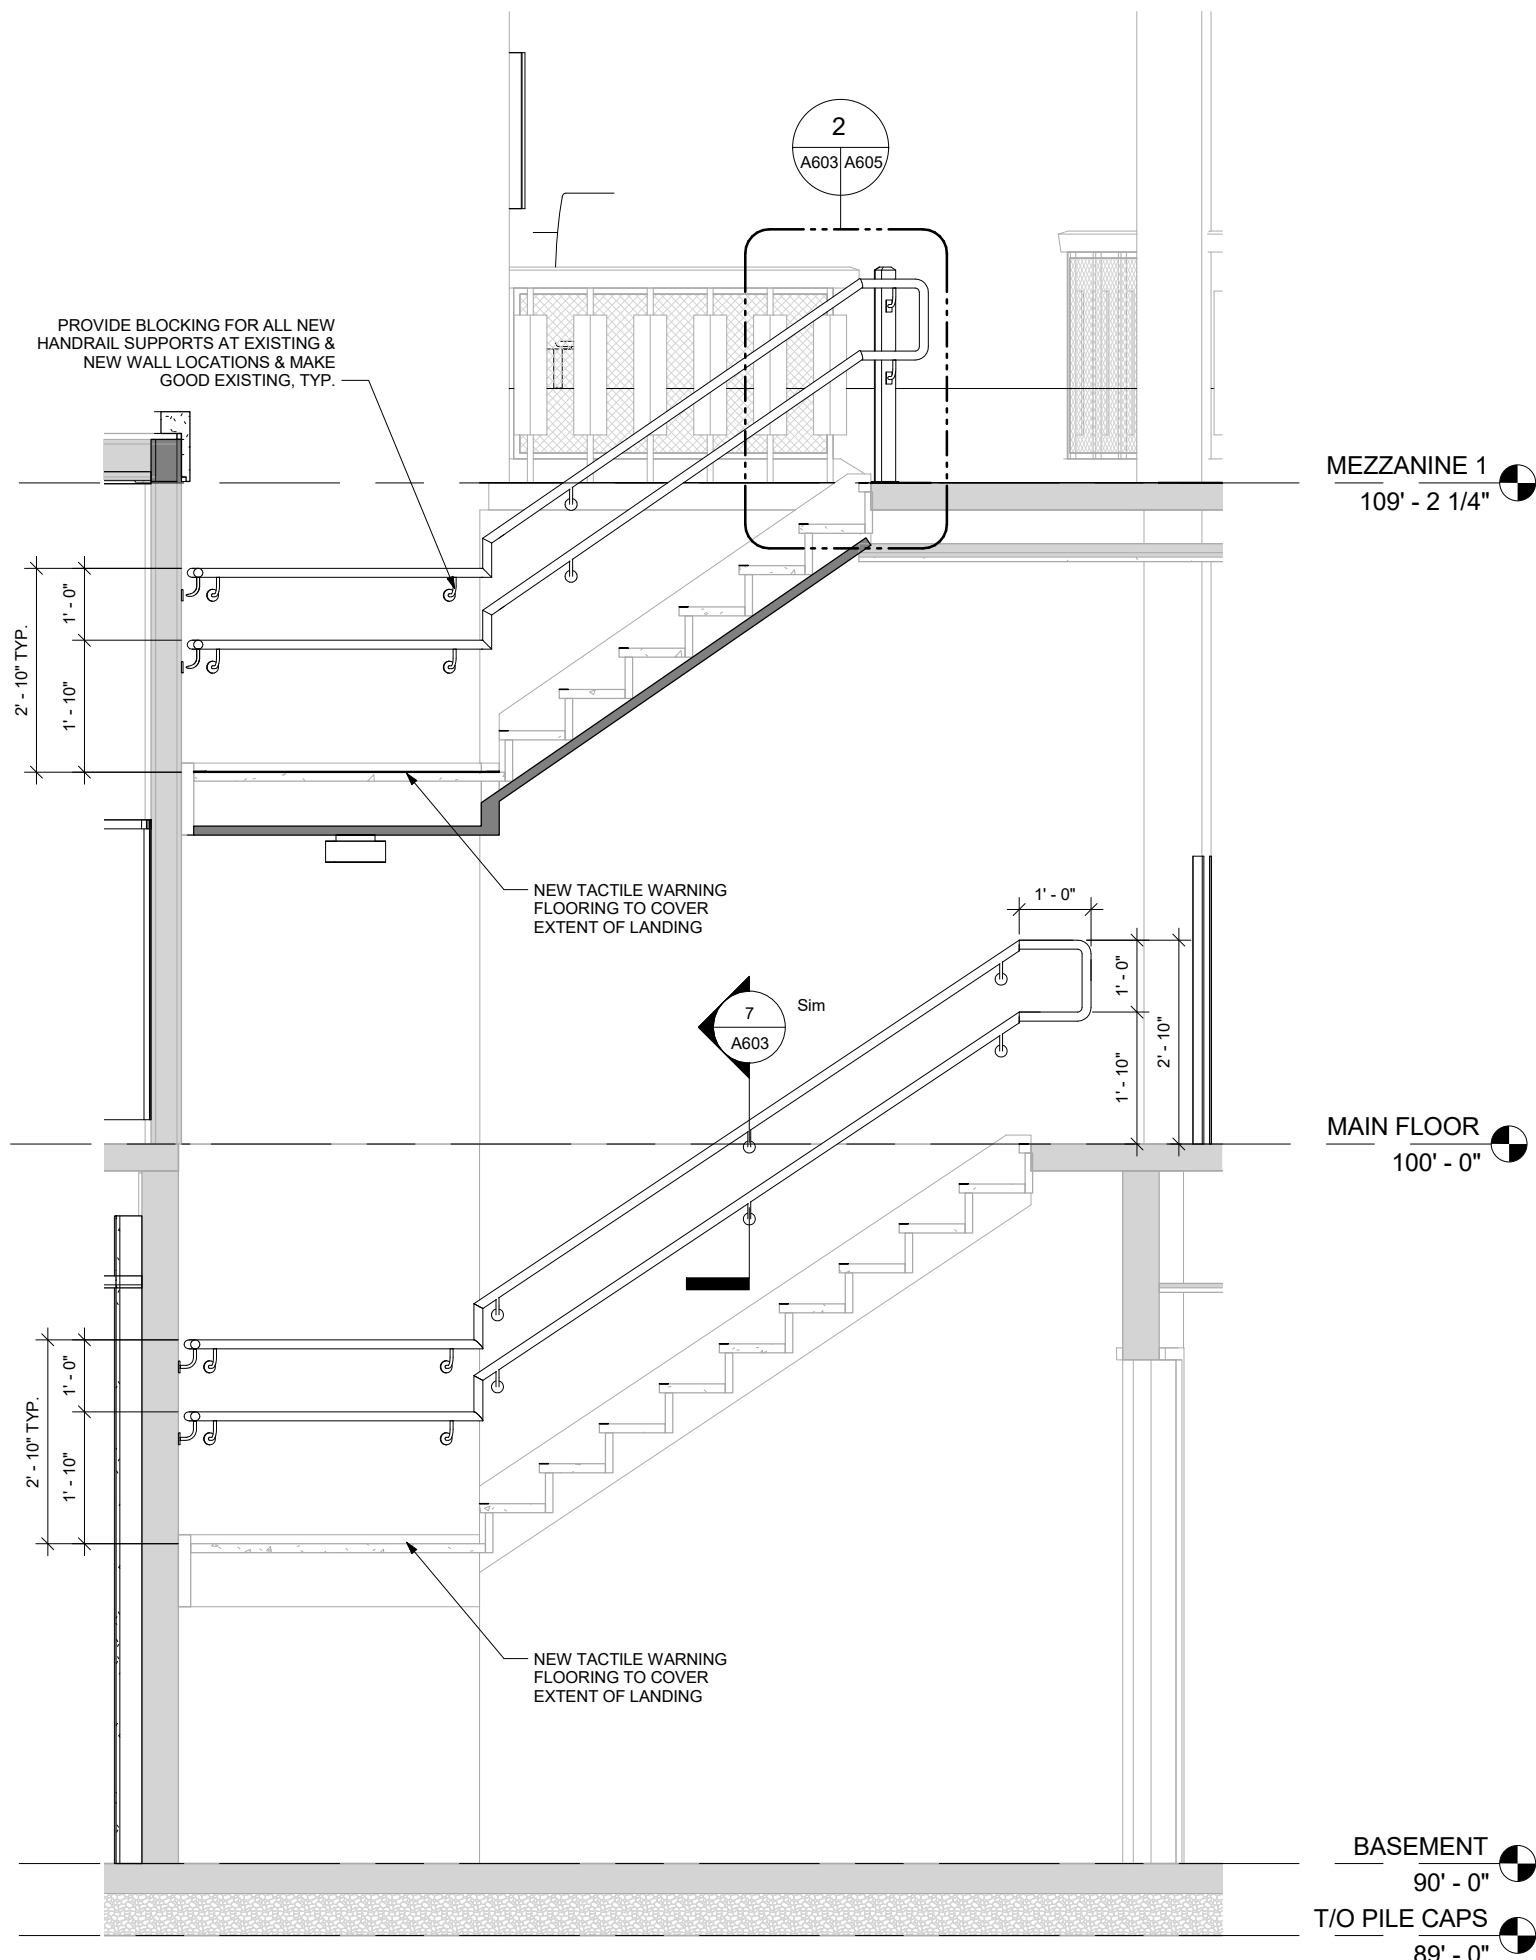


1 STAIR SECTION - STAIR 1 - a  
3/8" = 1'-0"

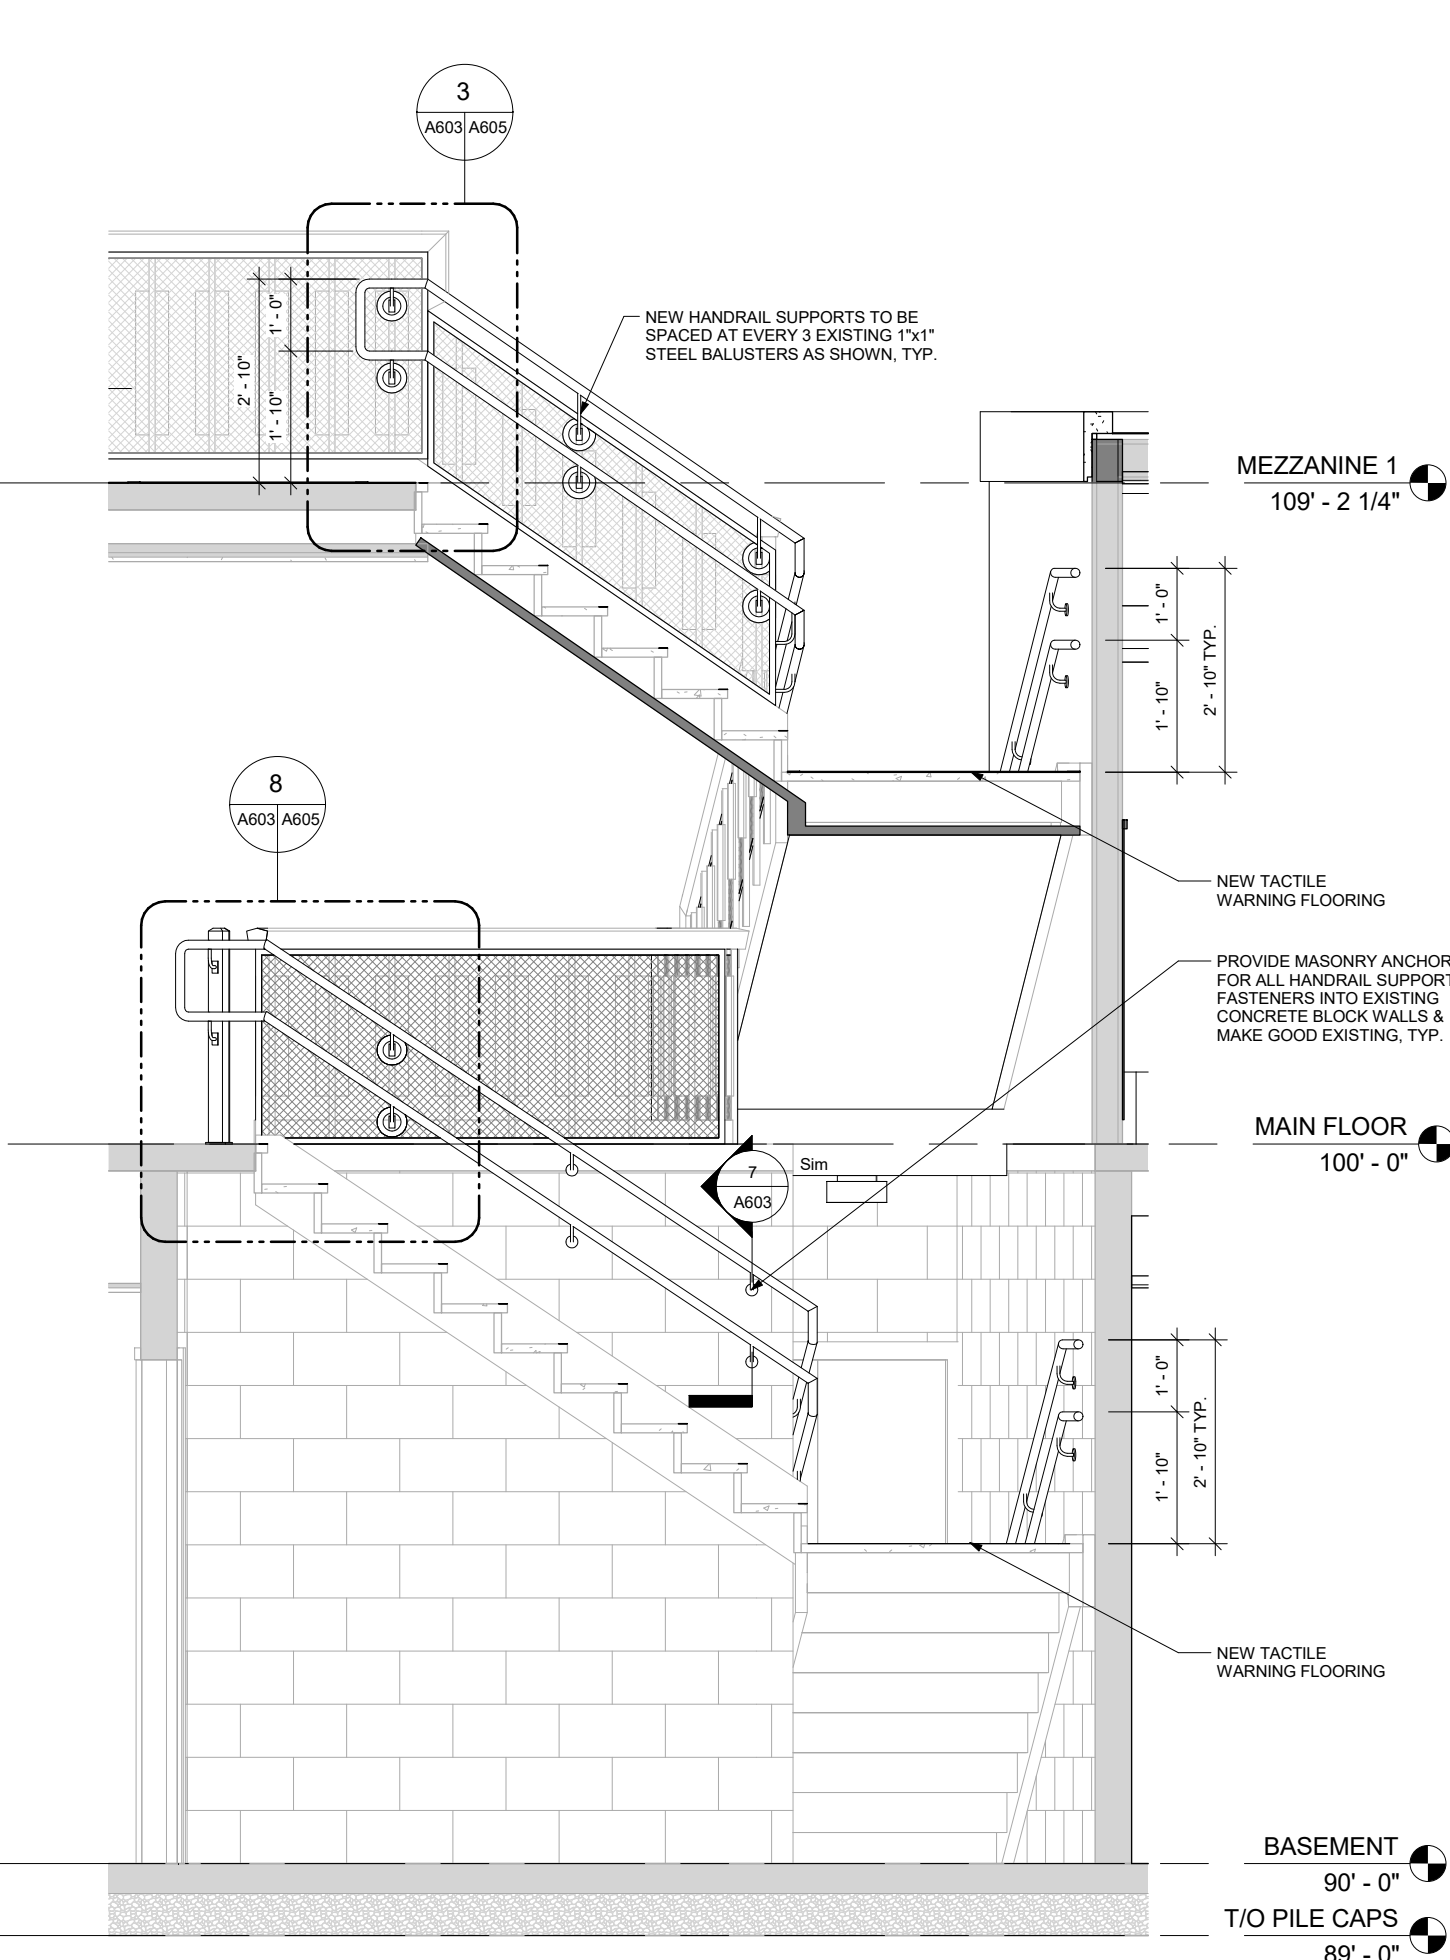

2 STAIR SECTION - STAIR 1 - b  
3/8" = 1'-0"

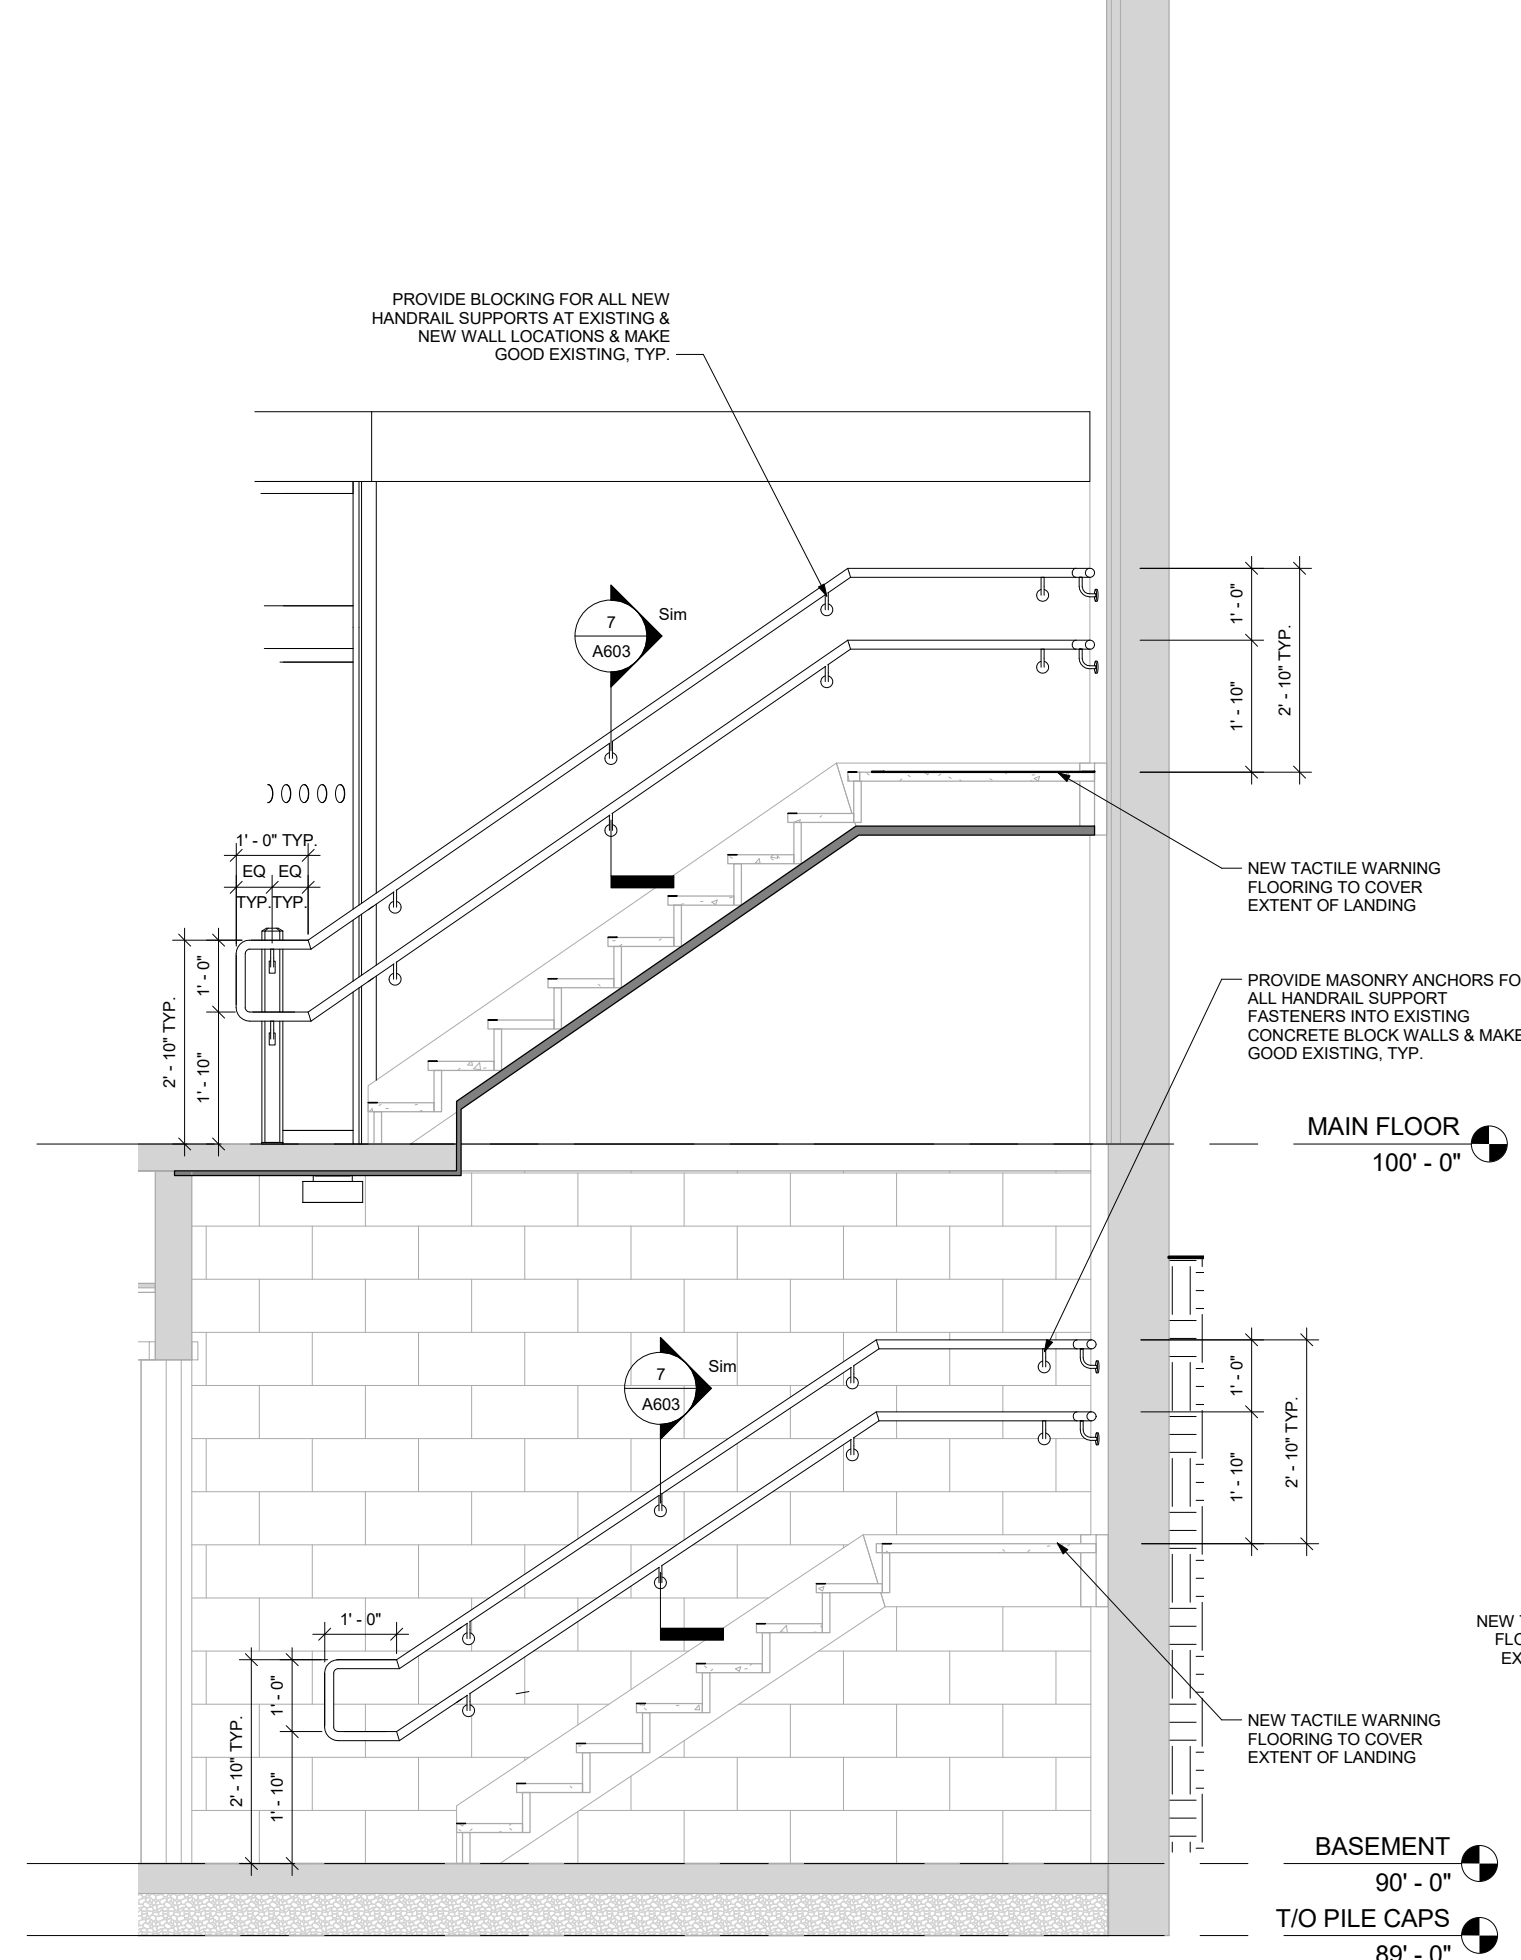

3 STAIR SECTION - STAIR 1 - c  
3/8" = 1'-0"

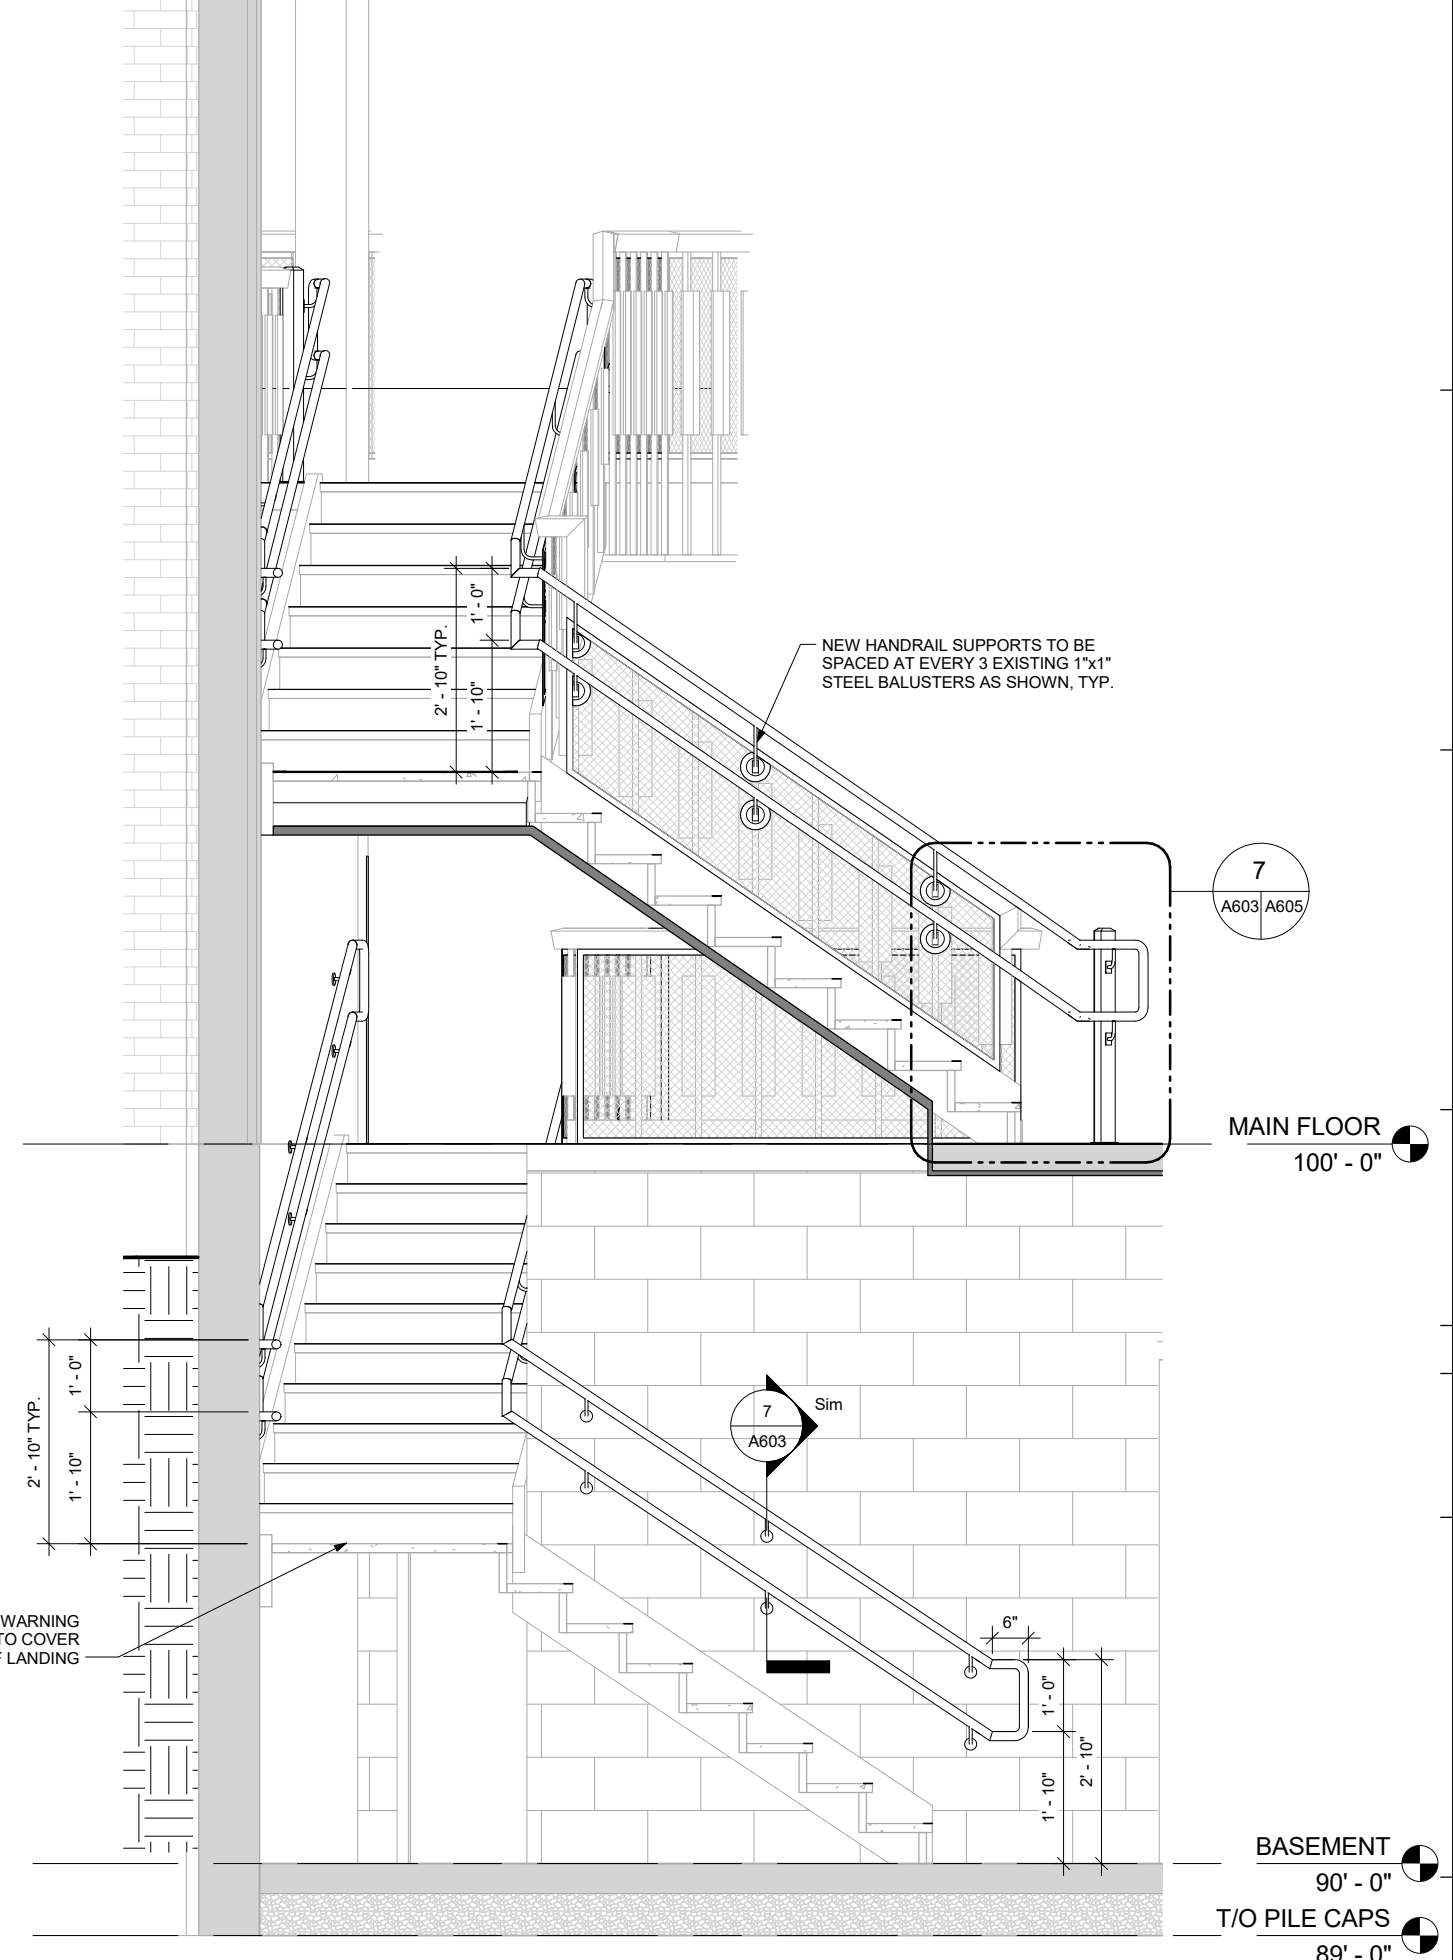

4 STAIR SECTION - STAIR 1 - d  
3/8" = 1'-0"

678 MAIN STREET WINNIPEG, MB R3B 1E4  
 204 488 3857 tel. 204 488 0216 fax.  
 www.bridgmancollaborative.ca  
 bridgmancollaborative  
 ARCHITECTURE

bridgmancollaborative

PROVINCE OF MANITOBA  
WINNIEP  
BRIDGMAN  
REGISTERED ARCHITECT  
SEPT 9, 2016

Winnipeg  
THE CITY OF WINNIPEG PLANNING, PROPERTY AND DEVELOPMENT DEPARTMENT  
MUNICIPAL ACCOMMODATIONS DIVISION  
4TH FLOOR - 185 KING STREET R3B 1J1

Project:  
St. Vital Library

6 Fermor Ave. Winnipeg, MB  
Project Number: 1605  
Bid Opportunity Number: 788-2016

Drawing Title:  
STAIR SECTIONS & TYP. DETAILS

#	Issue/Revision	Date
1	ISSUED FOR CONSTRUCTION	SEPT 9, 2016

Sheet No: A603

This drawing is property of the Architect and cannot be reproduced or used without the consent of the Architect. The Architect shall not be responsible for checking and verifying all levels and dimensions and shall accept all dimensions for the Architect and obtain clarification prior to commencing work.