


**GENERAL NOTES:**

- 1. LIGHT LINES INDICATE EXISTING TO REMAIN
- 2. DARK LINES INDICATE NEW
- 3. REFER TO A605 FOR ALL STAIR FINISHES
- 4. REFER TO A602 FOR ALL STAIR TREAD DETAILS
- 5. ALL NEW WOOD HANDRAILS, GUARDS AND NEWEL POSTS TO BE SOLID BIRCH. REFER TO SPEC
- 6. PROVIDE CONCEALED STEEL REINFORCEMENT IN WOOD ELEMENTS AS INDICATED
- 7. ALL NEW WOOD HANDRAILS, GUARDS AND NEWEL POSTS TO BE CLEAR SEALED. REFER TO SPEC


**RECOMMENDED DETAILED SCOPE DESCRIPTION FOR THE STAIR RENOVATIONS:**

THE INTENT OF THE WORK IS TO MEET THE REQUIREMENTS OF WADS AND BUILDING CODE. NEW RAILINGS ARE TO BE ATTACHED THROUGH THE EXISTING METAL SCREENS TO THE EXISTING PICKETS AND SECURED MECHANICALLY.


1. DISASSEMBLE RAILINGS WHERE INDICATED
2. INSTALL BLOCKING IN EXISTING WALLS FOR NEW RAIL AND MAKE GOOD WALLS
3. REMOVE EXISTING GUARD RAIL METAL SCREENS, FIT-UP AS INDICATED, PAINT, AND REINSTALL
4. SECURE NEW BRACKETS FOR NEW RAIL INTO PICKETS WHERE INDICATED USING MECHANICAL FASTENERS THROUGH THE REFURBISHED SCREENS.
5. INSTALL STEEL SUPPORT AND BIRCH RAILING AND MAKE CONTINUOUS

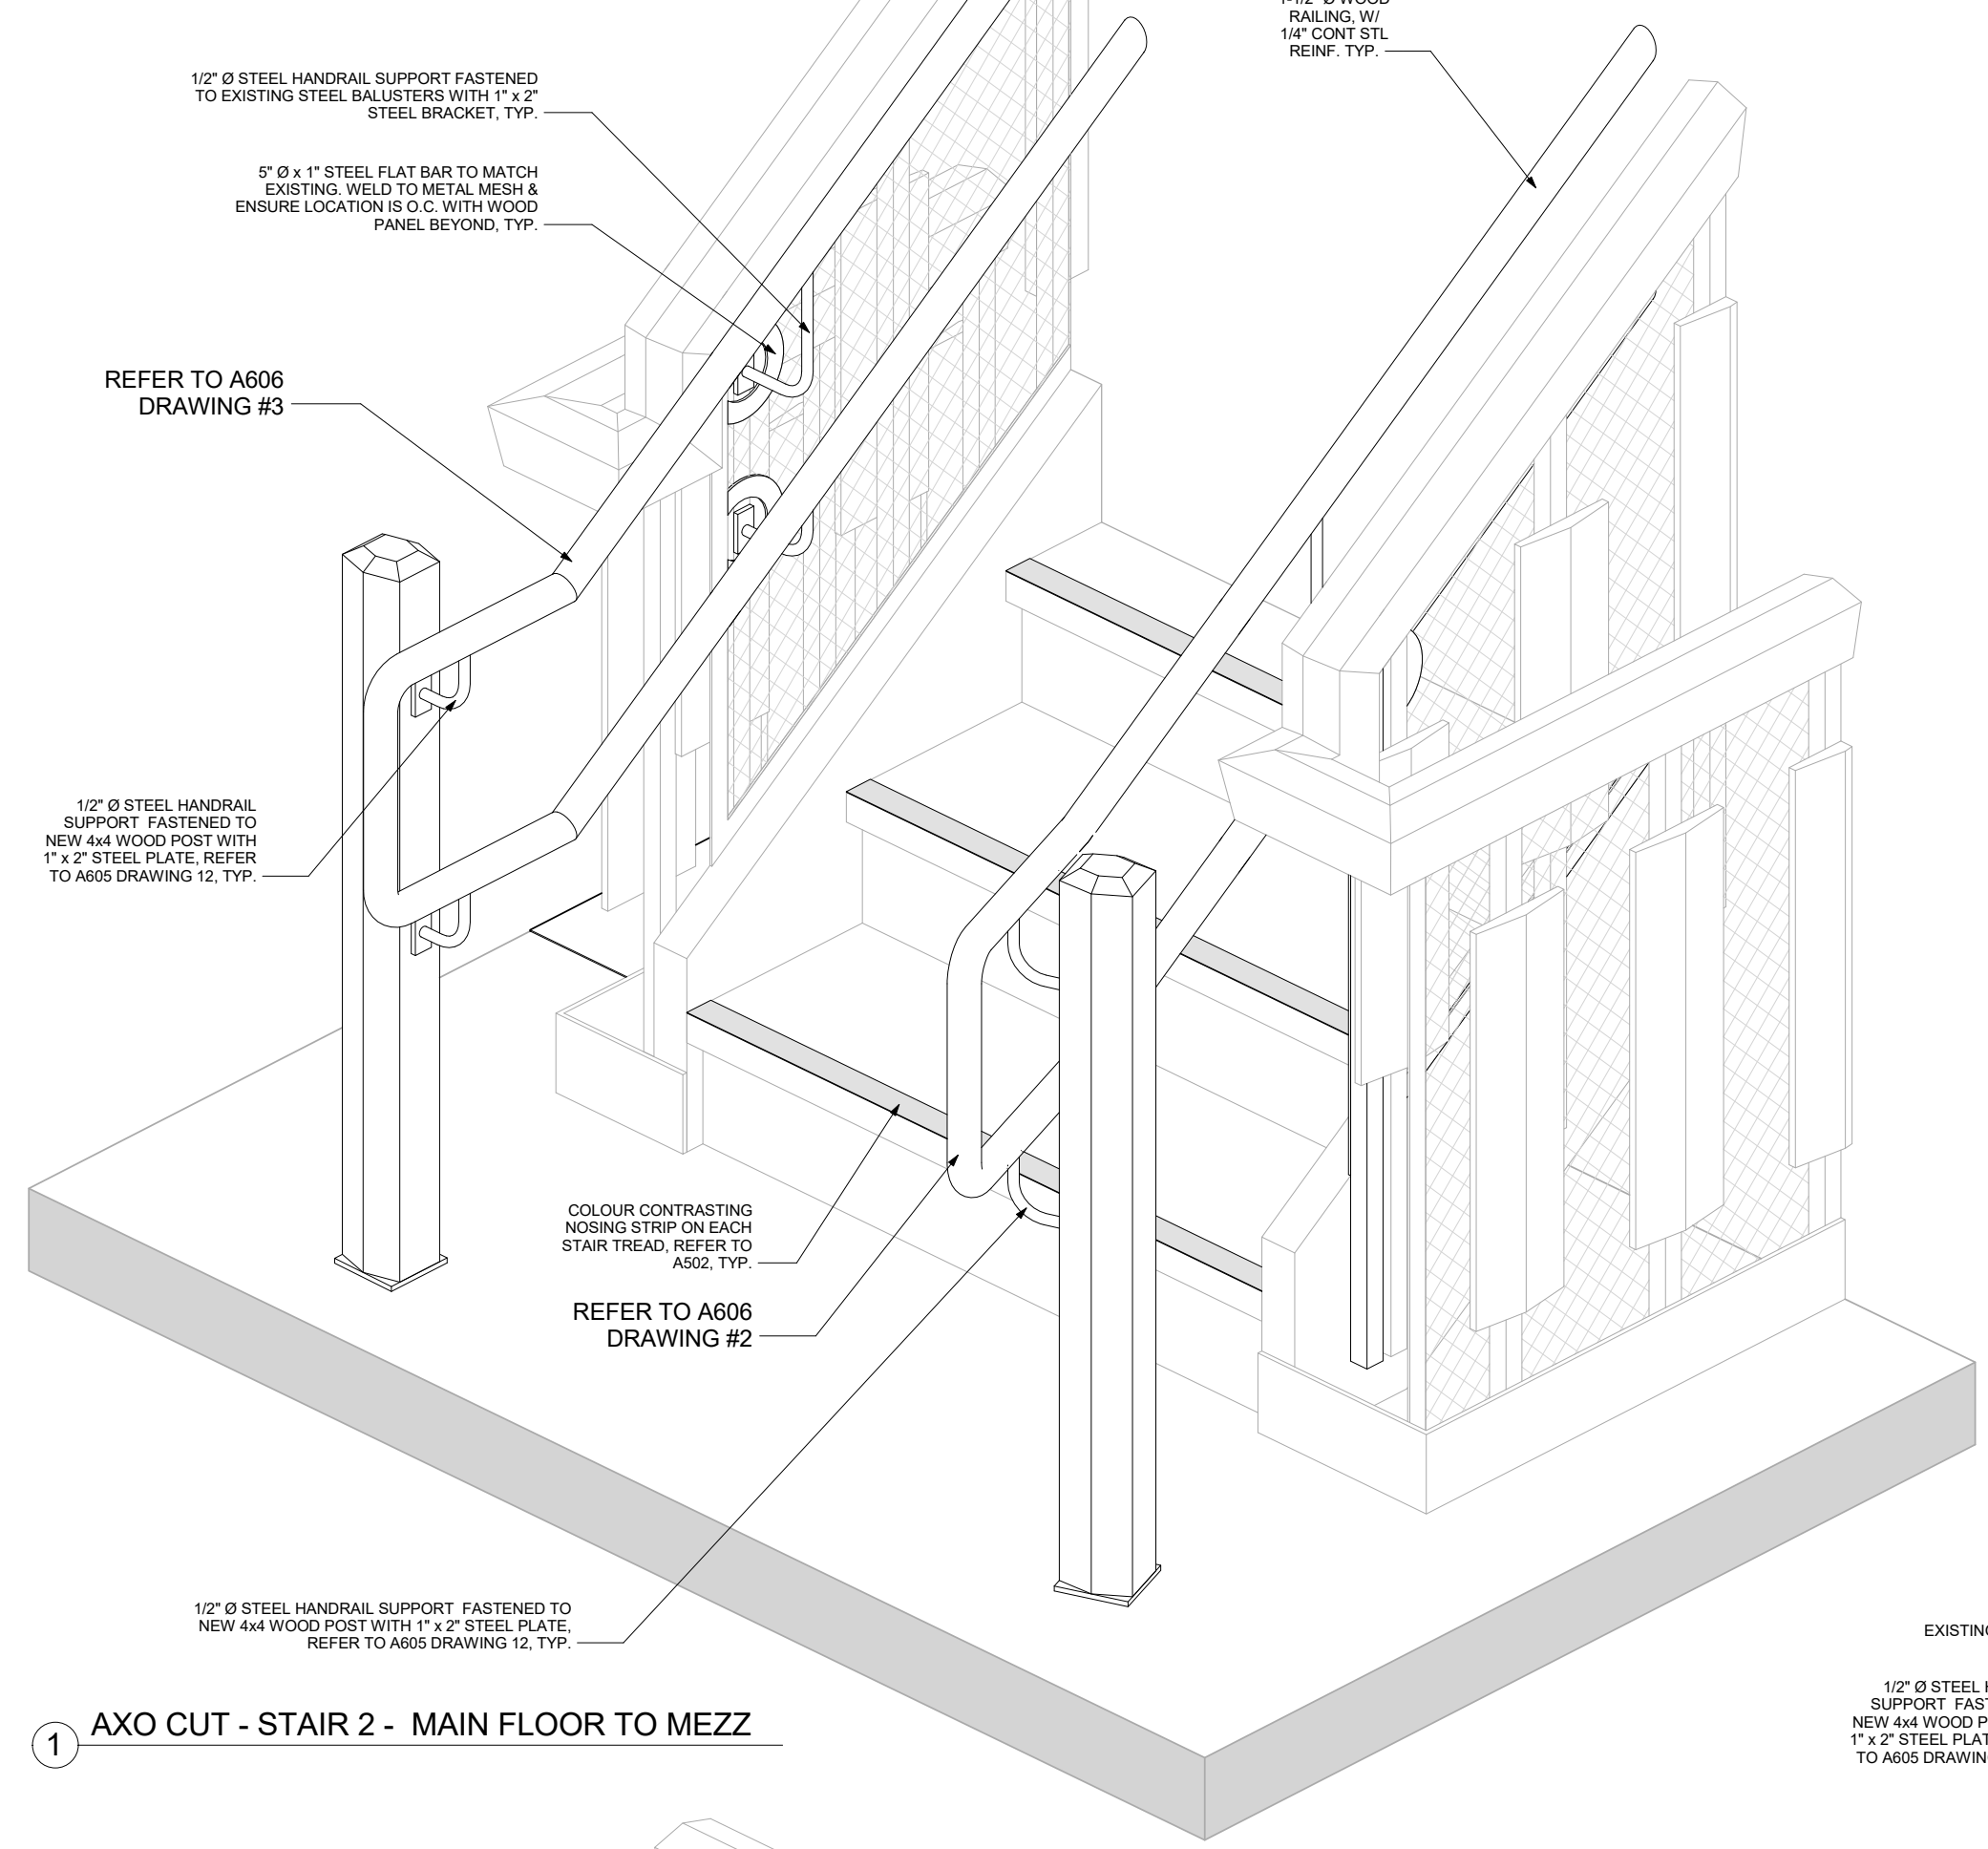


1 AXO CUT - STAIR 2 - MAIN FLOOR TO MEZZ

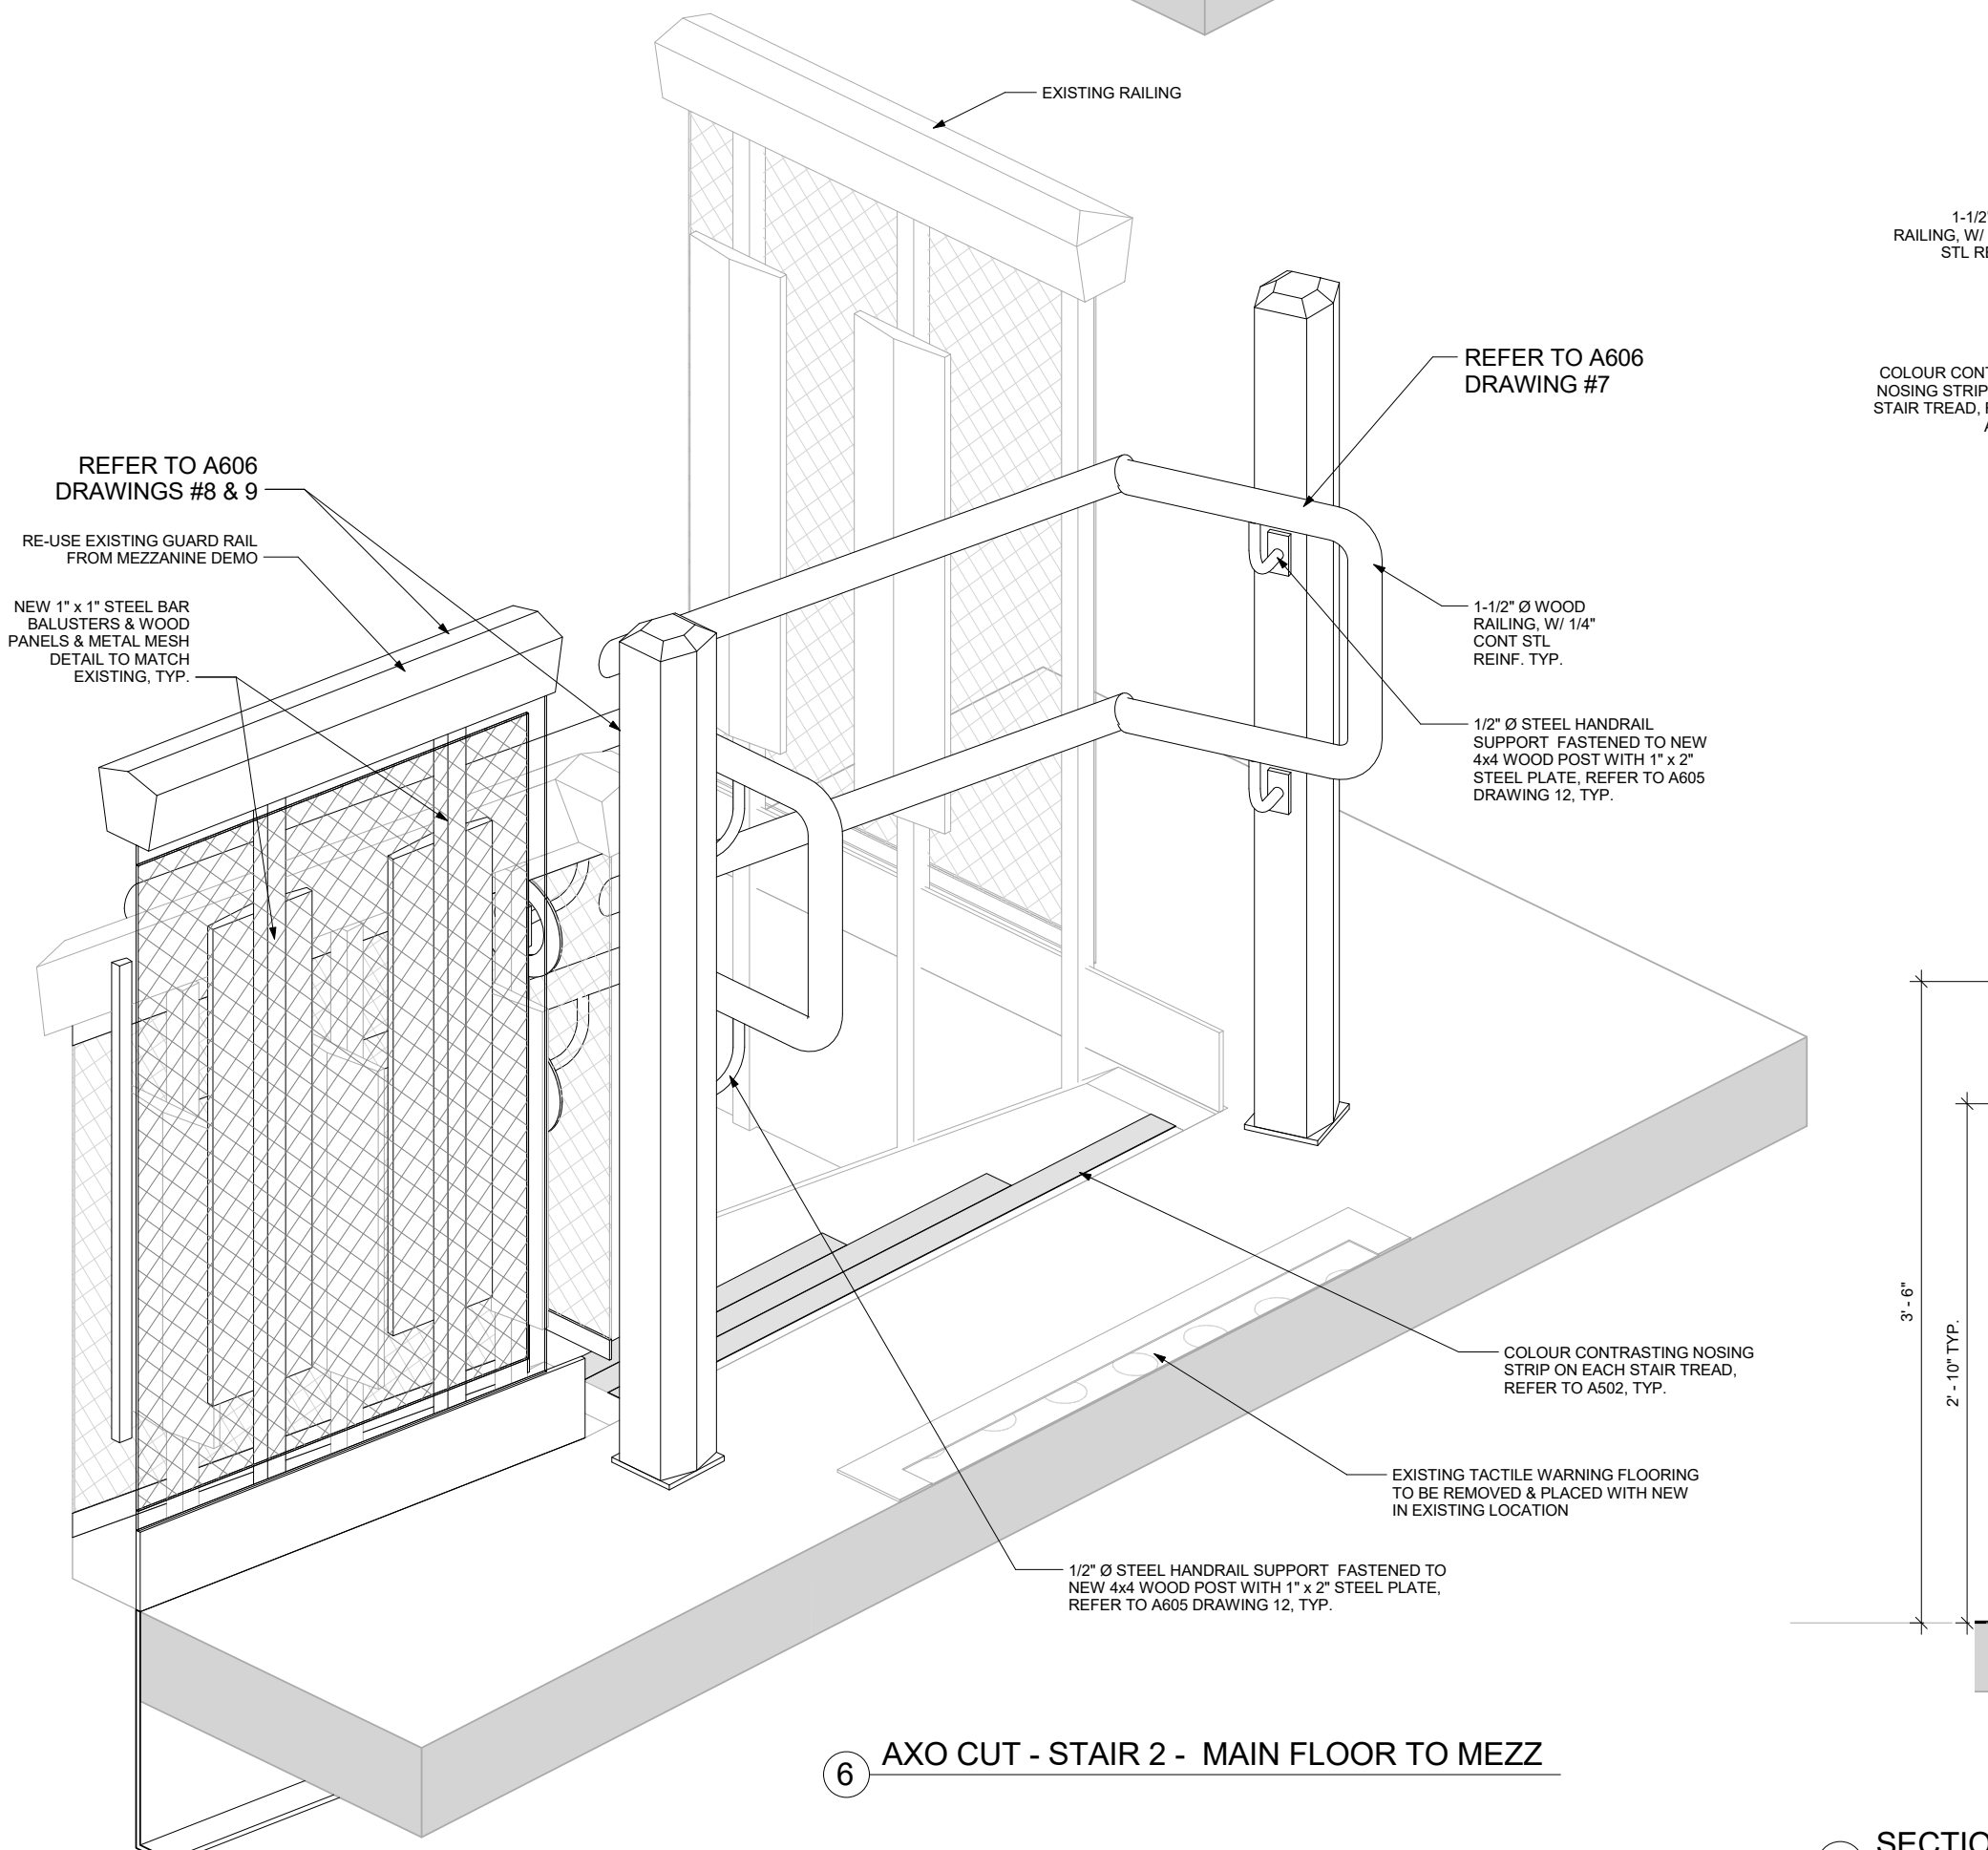


6 AXO CUT - STAIR 2 - MAIN FLOOR TO MEZZ

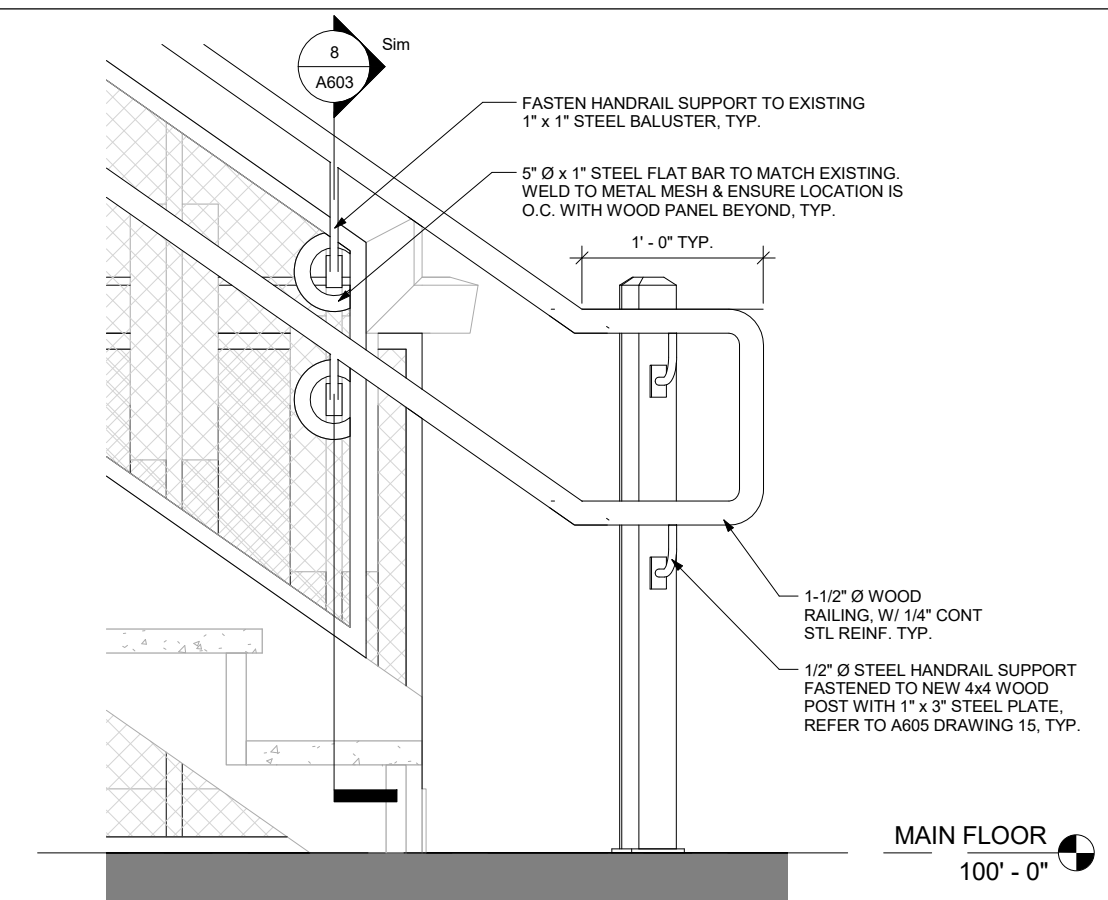


2 SECTION DETAIL - STAIR 2 - HANDRAIL EXTENSION 1

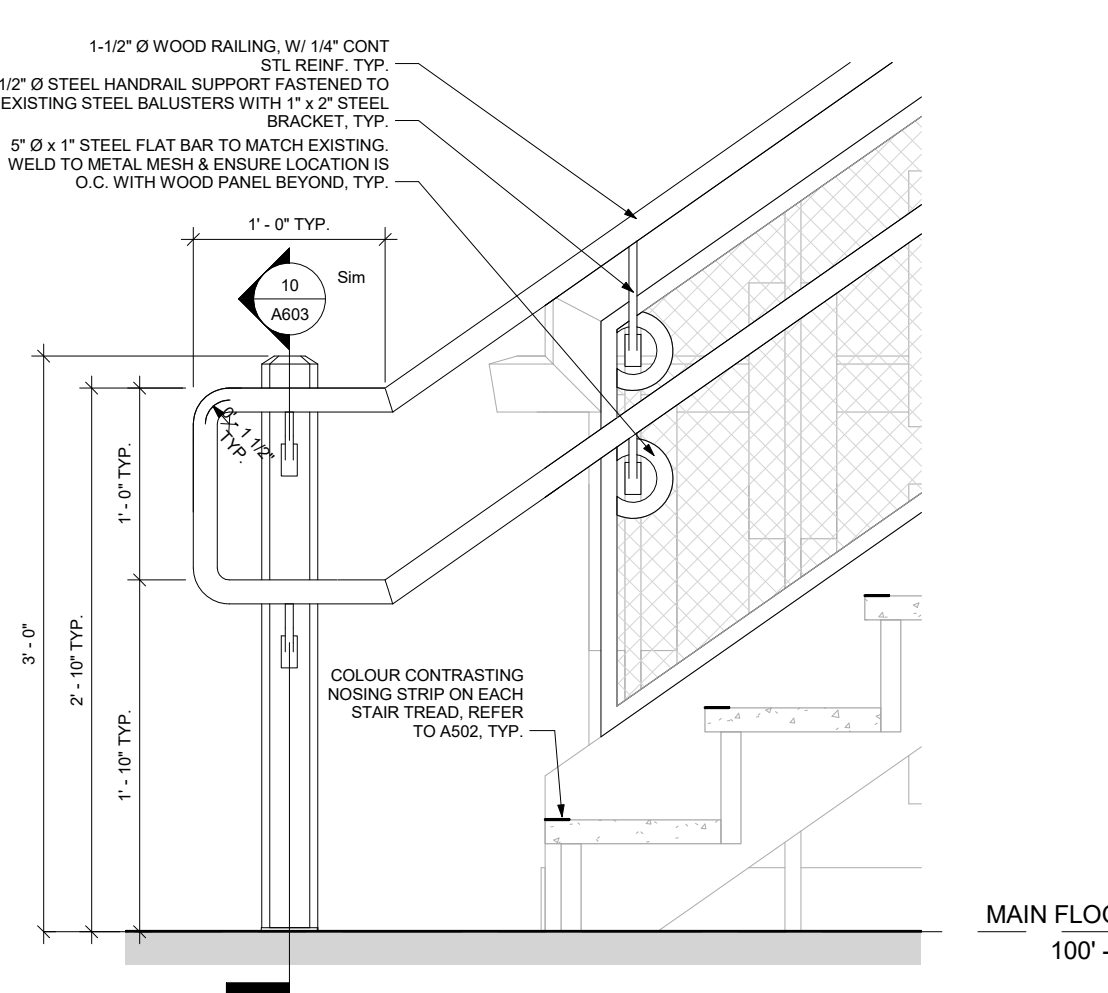


3 SECTION DETAIL - STAIR 2 - HANDRAIL EXTENSION 2

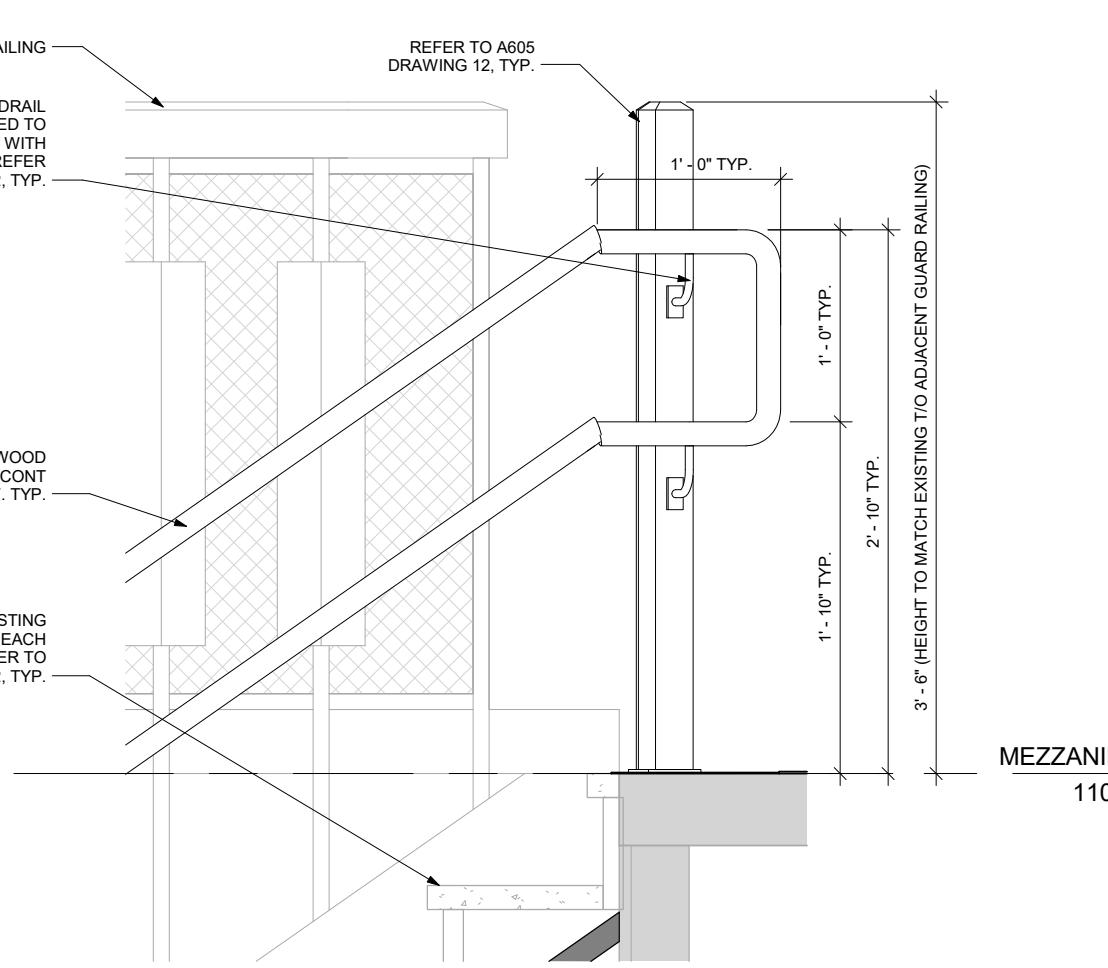


7 SECTION DETAIL - STAIR 2 - HANDRAIL EXTENSION 3

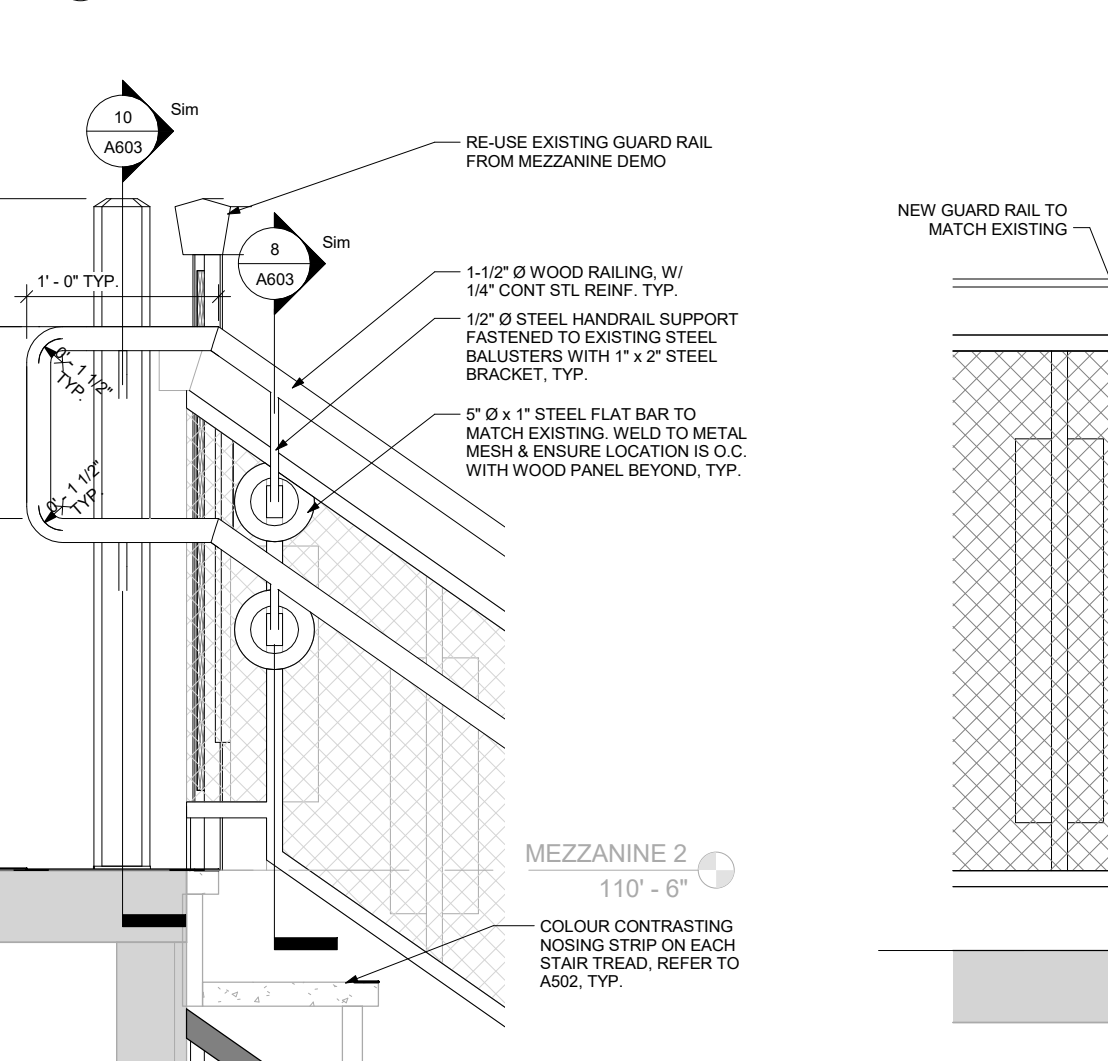


8 SECTION DETAIL - STAIR 2 - HANDRAIL EXTENSION 4

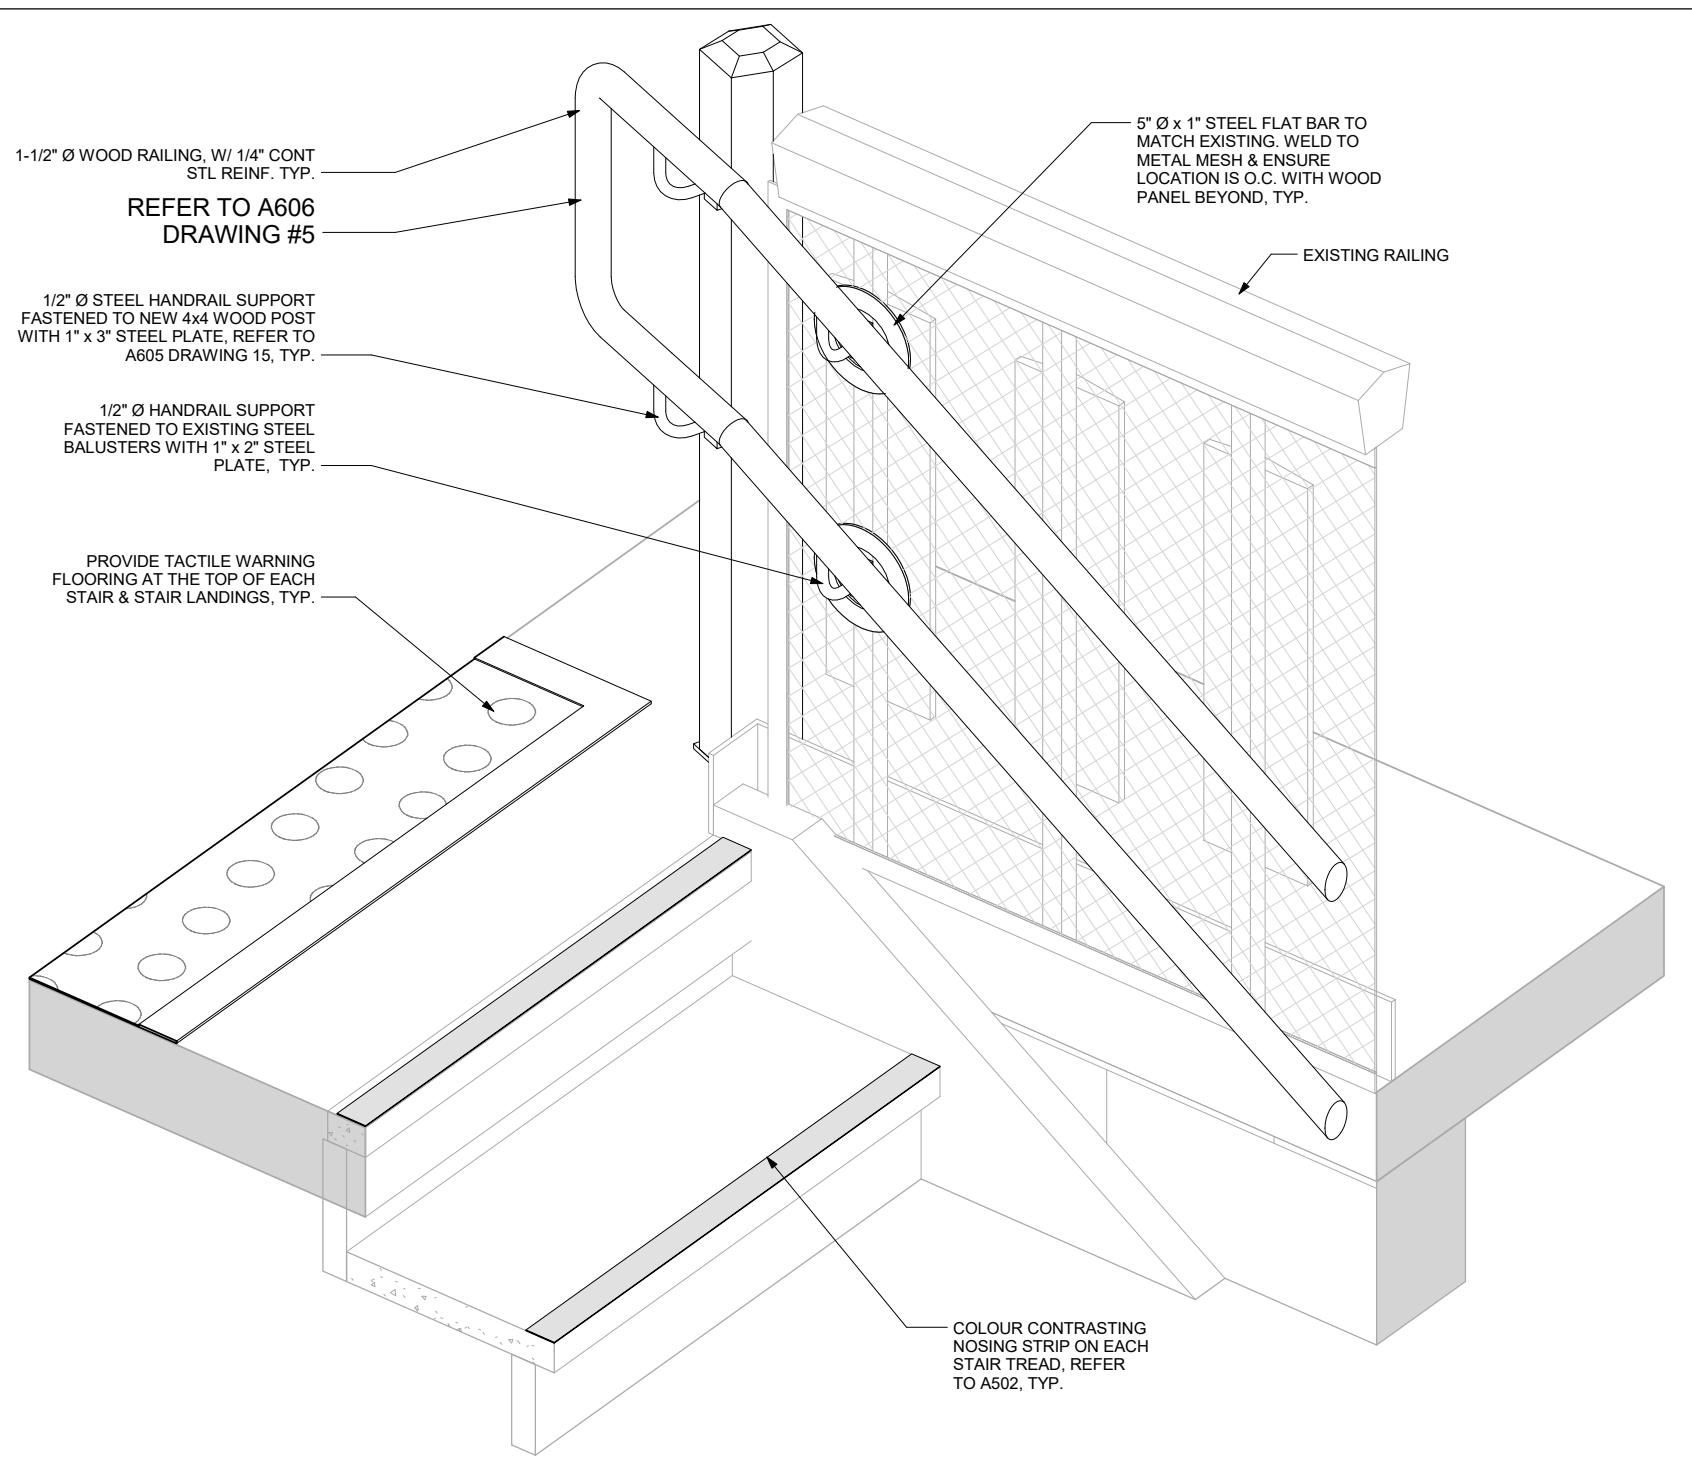


4 AXO CUT DETAIL - STAIR 2 - BASEMENT TO MEZZ 2

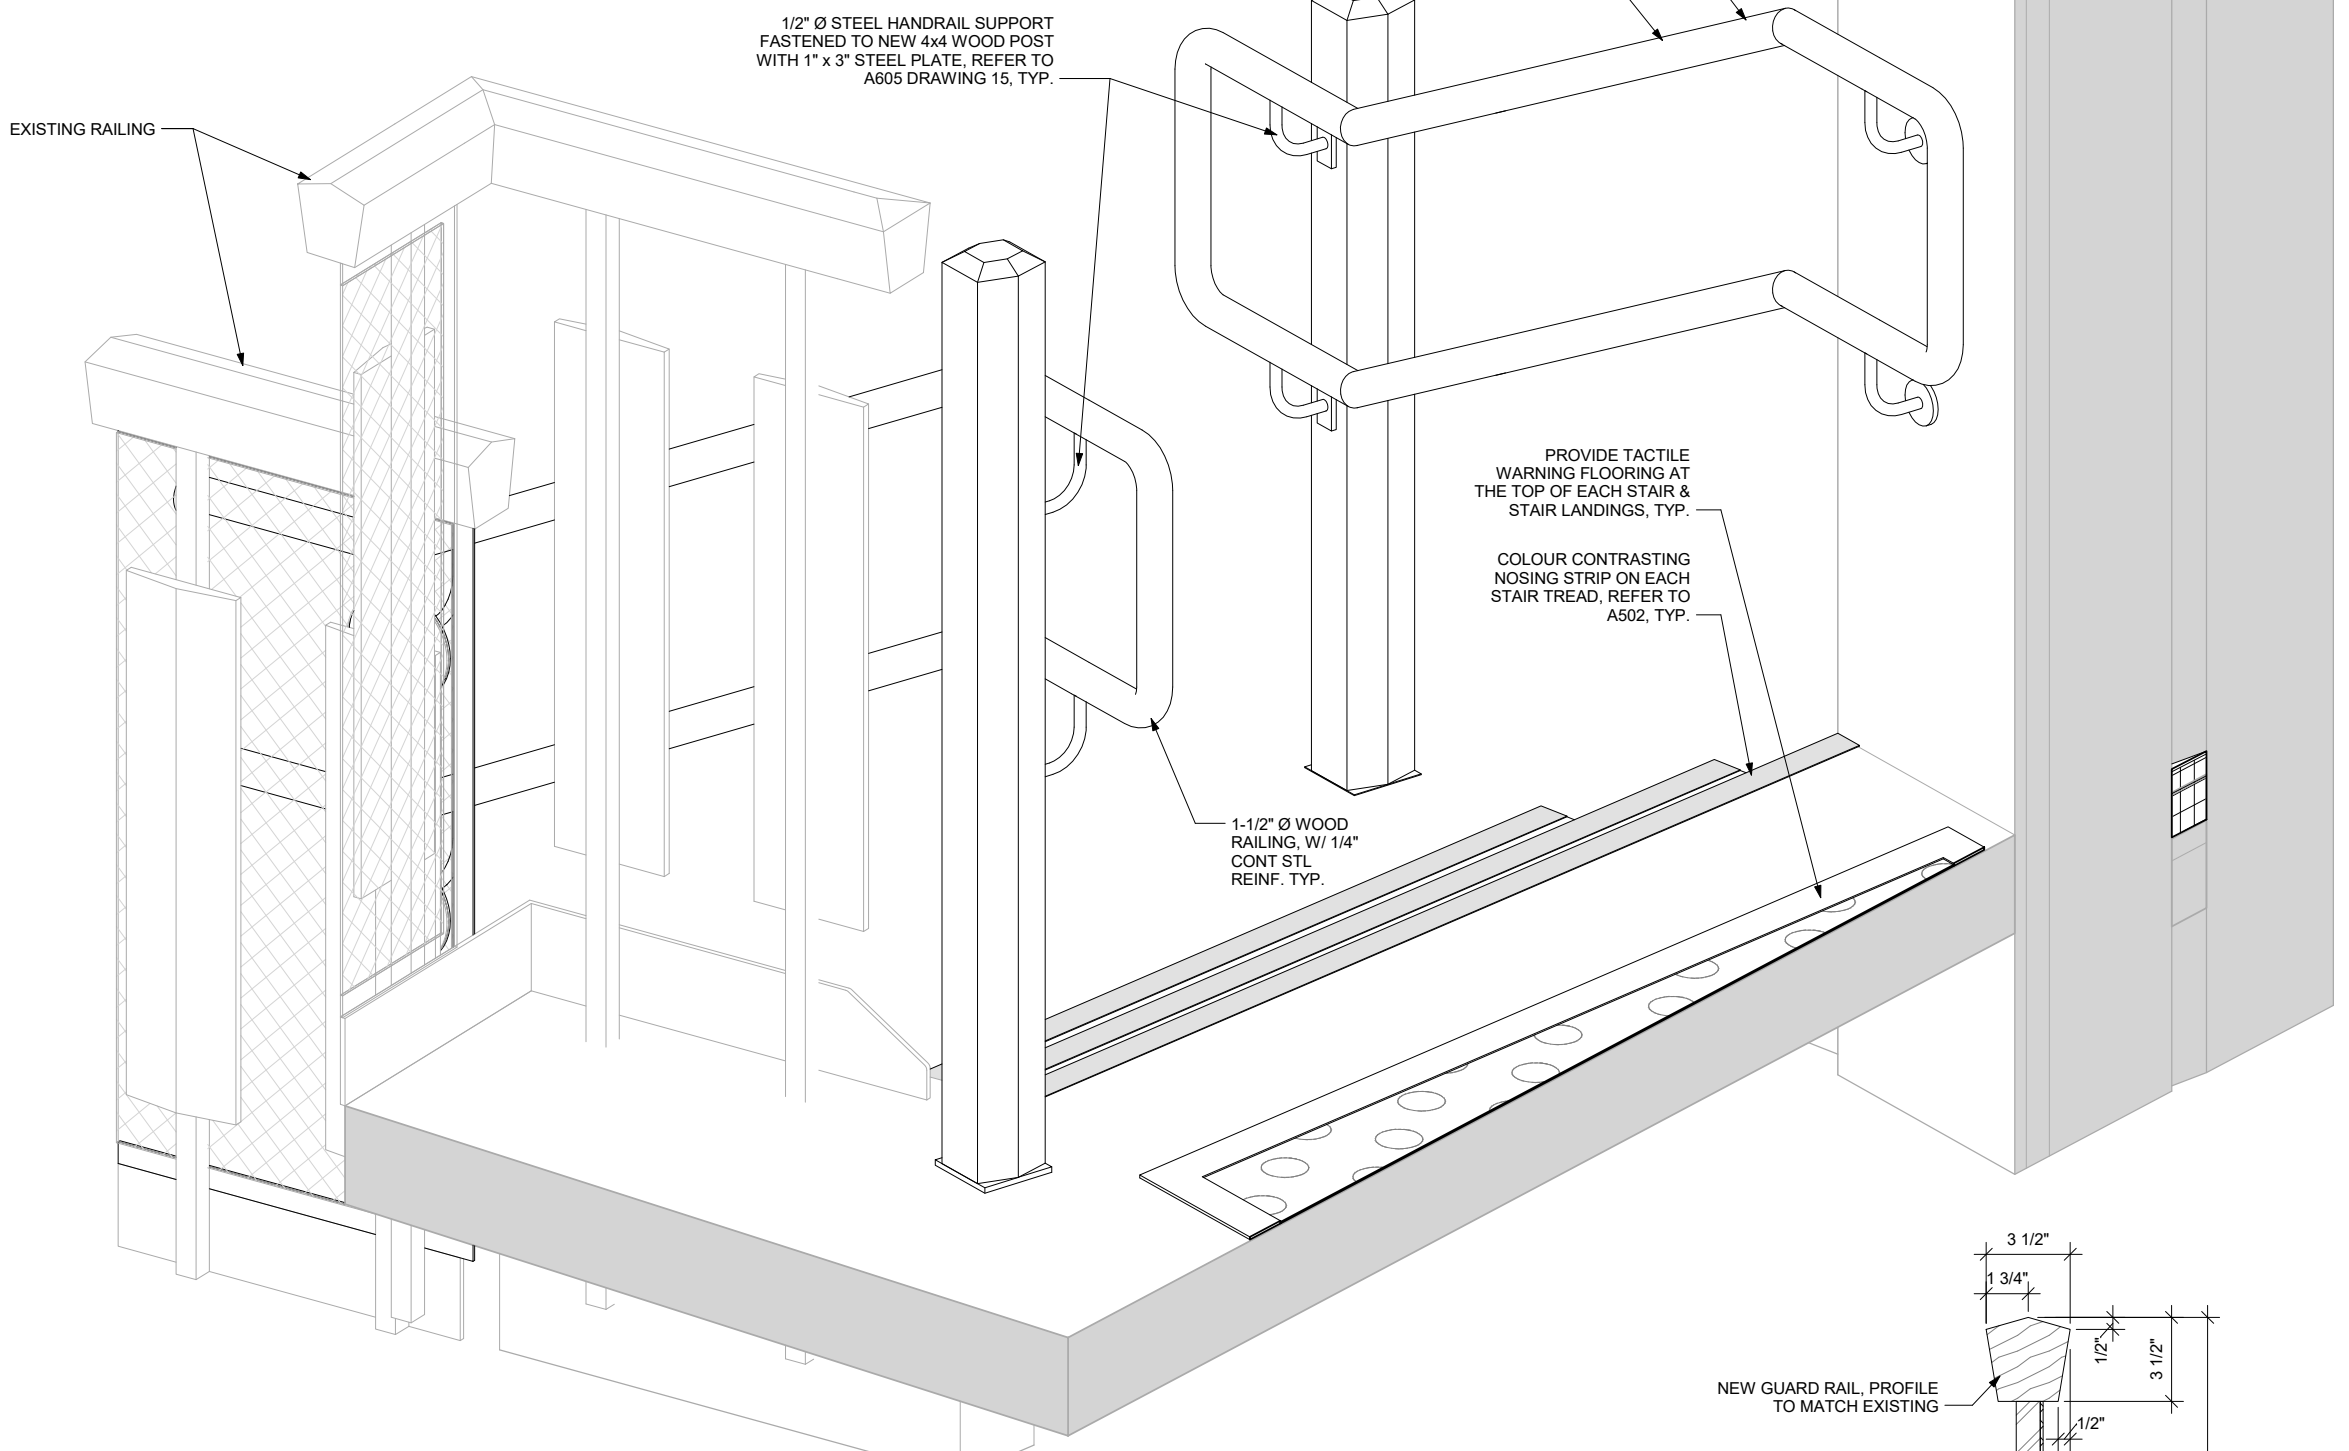


10 AXO CUT DETAIL - STAIR - MEZZANINE CONNECTION 2

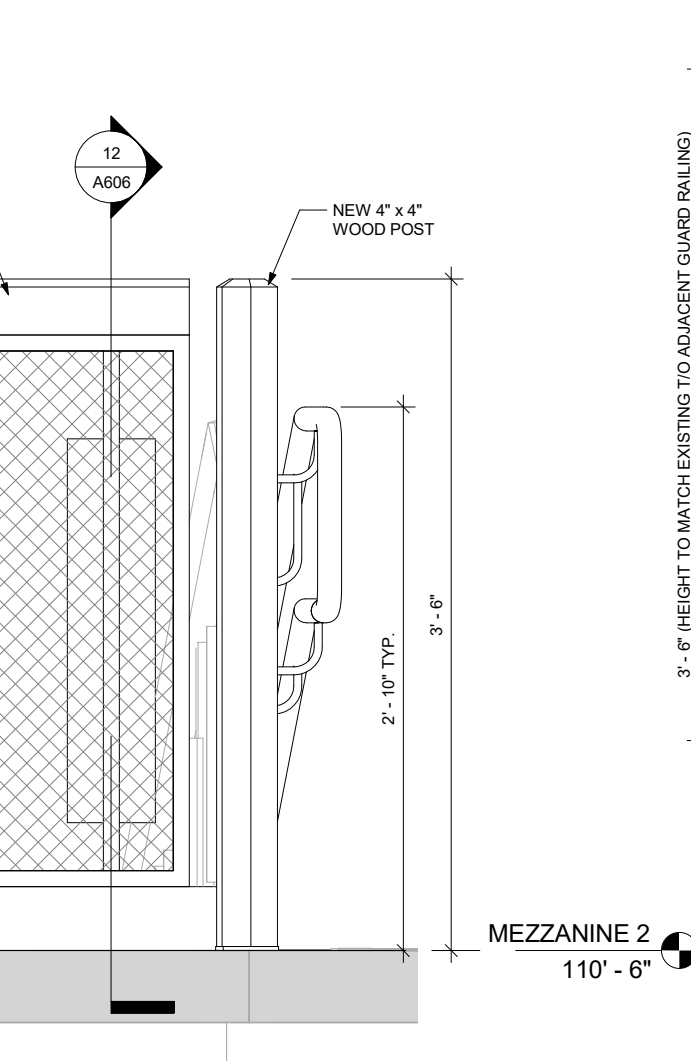


9 SECTION DETAIL - STAIR 2 - HANDRAIL EXTENSION 6

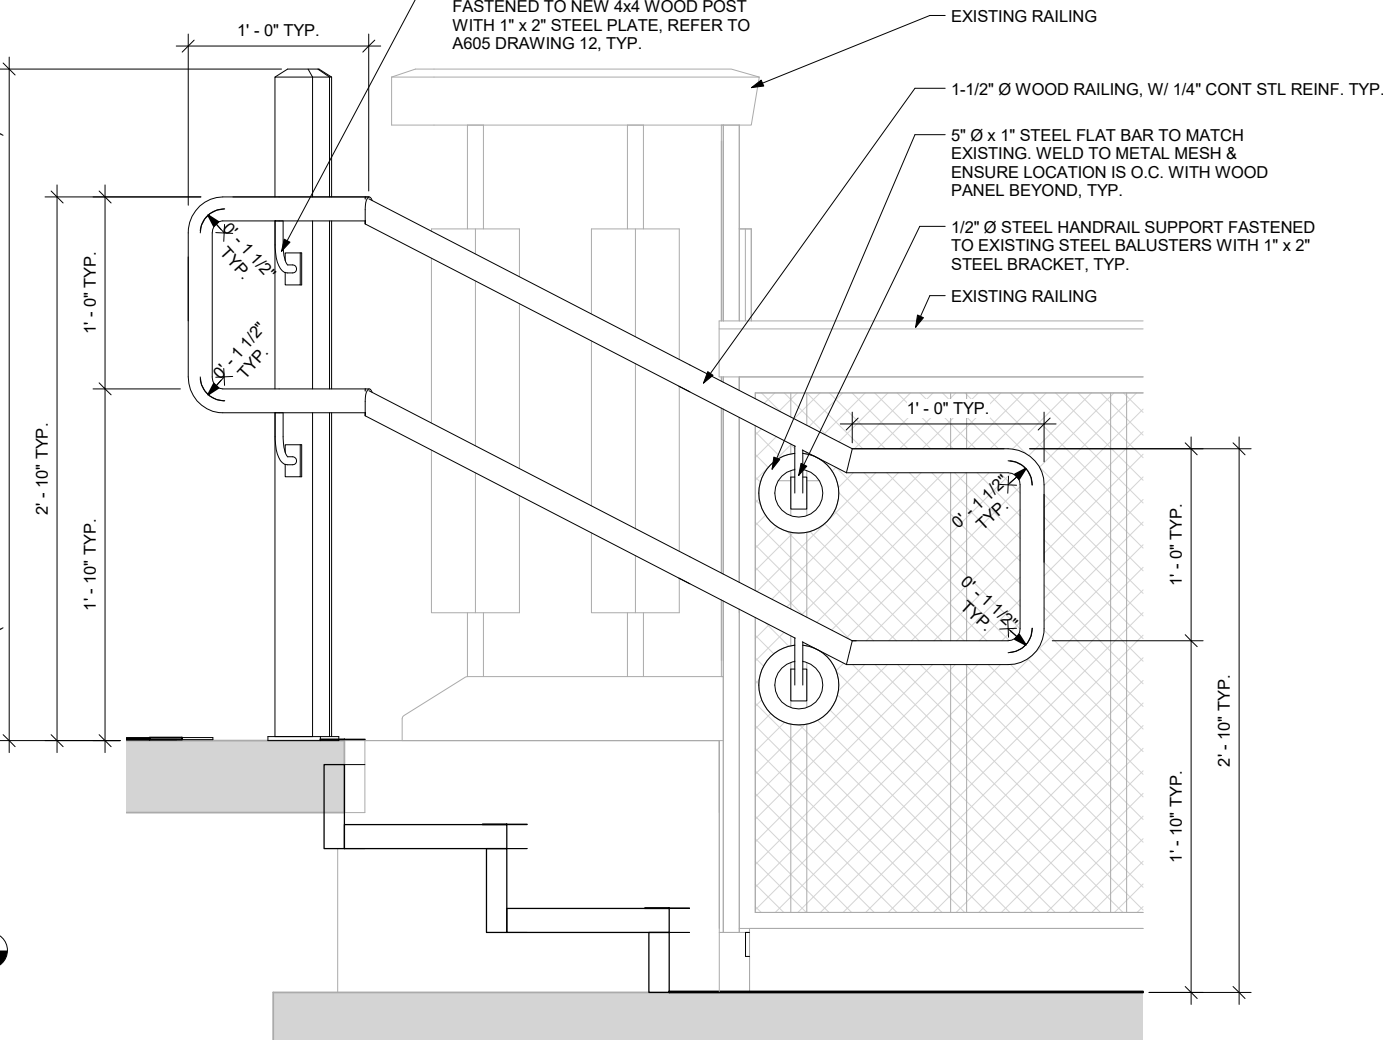

11 SECTION DETAIL - MEZZANINE CONNECTION - HANDRAIL EXTENSION 1

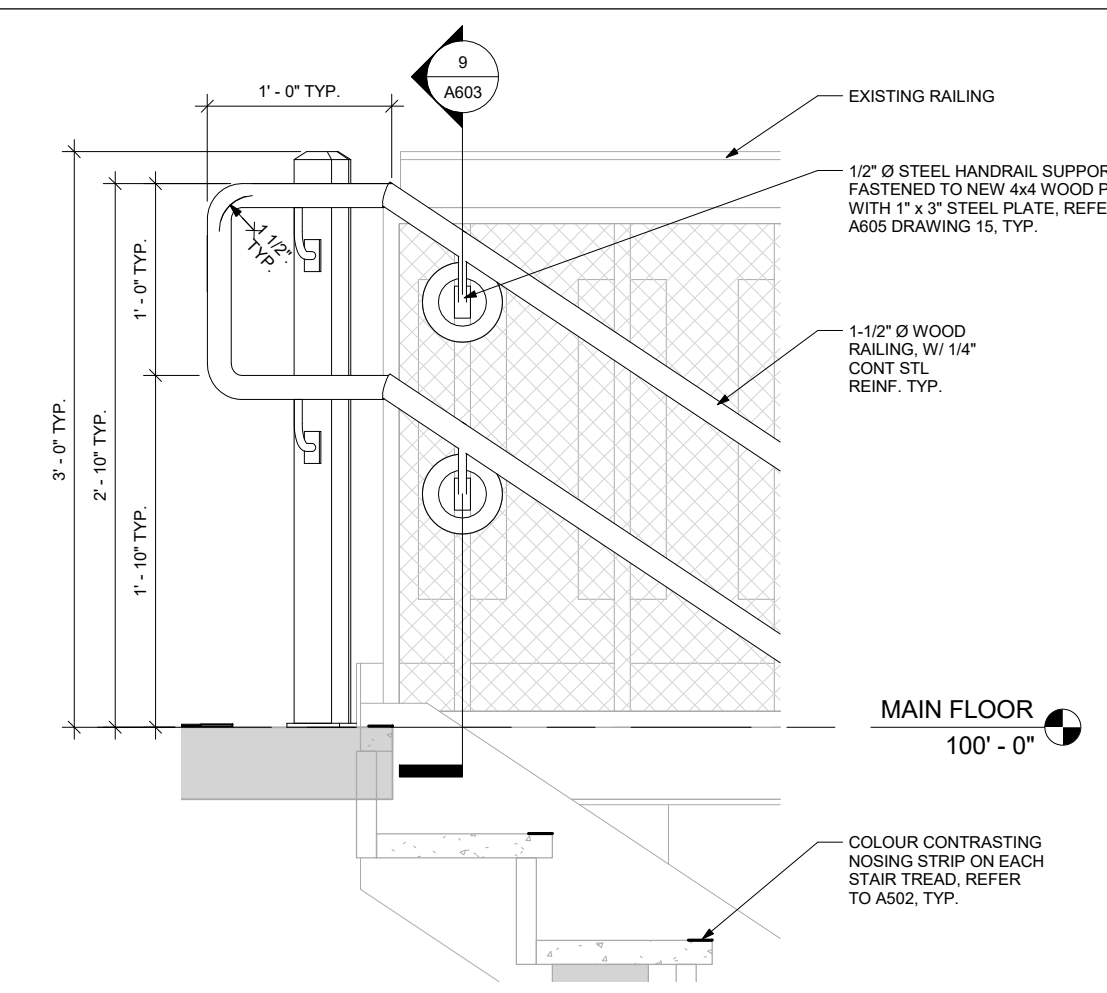

5 SECTION DETAIL - STAIR 2 - HANDRAIL EXTENSION 5

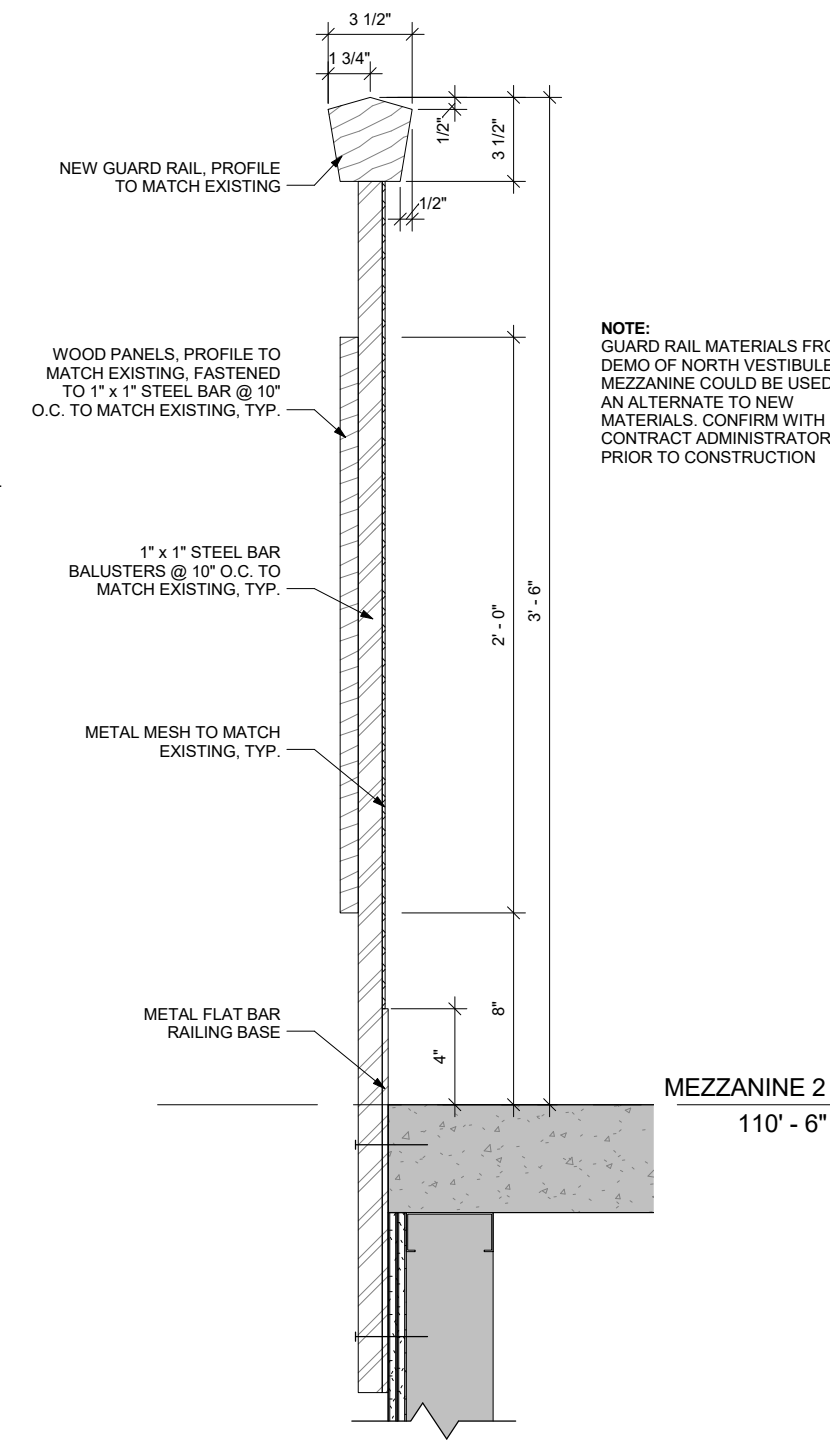

12 SECTION DETAIL - NEW GUARD RAILING

NOTE: GUARD RAIL MATERIALS FROM DEMO OF NORTH VESTIBULE MEZZANINE COULD BE USED AS AN ALTERNATE TO NEW MATERIALS. CONFIRM WITH CONTRACT ADMINISTRATOR PRIOR TO CONSTRUCTION

678 MAIN STREET WINNIPEG, MB R3B 1E4  
 204 488 3857 tel. 204 488 0216 fax.  
 www.bridgmancollaborative.ca  
**bridgmancollaborative**  
 ARCHITECTURE

PROVINCE OF MANITOBA  
 WINNIEP  
 BRIDGMAN  
 SEPT 9, 2016  
 REGISTERED ARCHITECT

THE CITY OF WINNIPEG PLANNING, PROPERTY AND DEVELOPMENT DEPARTMENT  
 MUNICIPAL ACCOMMODATIONS DIVISION  
 4TH FLOOR - 185 KING STREET  
 R3B 1J1  
 Project: St. Vital Library  
 6 Fermor Ave. Winnipeg, MB  
 Project Number: 1805  
 Bid Opportunity Number: 788-2016  
 Drawing Title: STAIR DETAILS  
 # Issue/Revision Date  
 1 ISSUED FOR CONSTRUCTION SEPT 9, 2016  
 Sheet No: A606

This drawing is property of the Architect and cannot be reproduced or used without the consent of the Architect. The Architect is responsible for coordinating and verifying all levels and dimensions and shall accept all responsibility for the Architect and obtain clarification prior to commencing work.