



PAINTING LEGEND	
PT1	BENJAMIN MOORE: DISTANT GRAY OC-68
PT2	BENJAMIN MOORE: SIMPLY WHITE OC-117
PT3	BENJAMIN MOORE: PAPER WHITE OC-55
PT4	BENJAMIN MOORE: SUMMER LIME 2026-60


- ALL DOOR FRAMES TO BE PAINTED - BENJAMIN MOORE: KENDALL CHARCOAL HC-166
- ALL INTERIOR DOORS TO BE PAINTED - BENJAMIN MOORE: ROCKPORT GRAY HC-105
- EXISTING & NEW EXTERIOR DOORS TO BE PAINTED TO MATCH EXISTING
- ALL EXISTING EXPOSED COLUMNS TO BE PAINTED PT1
- ALL EXISTING AND NEW STEEL GUARDS AND BALUSTRADES, HANDRAILS, STAIR STRINGERS, AND EXPOSED STAIR RISERS TO BE PAINTED PT3
- ALL NEW AND EXISTING GYPSUM BOARD AND ACOUSTIC PLASTER CEILINGS TO BE PAINTED PT1
- BENCH SUPPORTS AND COUNTER BRACKETS TO BE PAINTED - BENJAMIN MOORE: KENDALL CHARCOAL HC-166

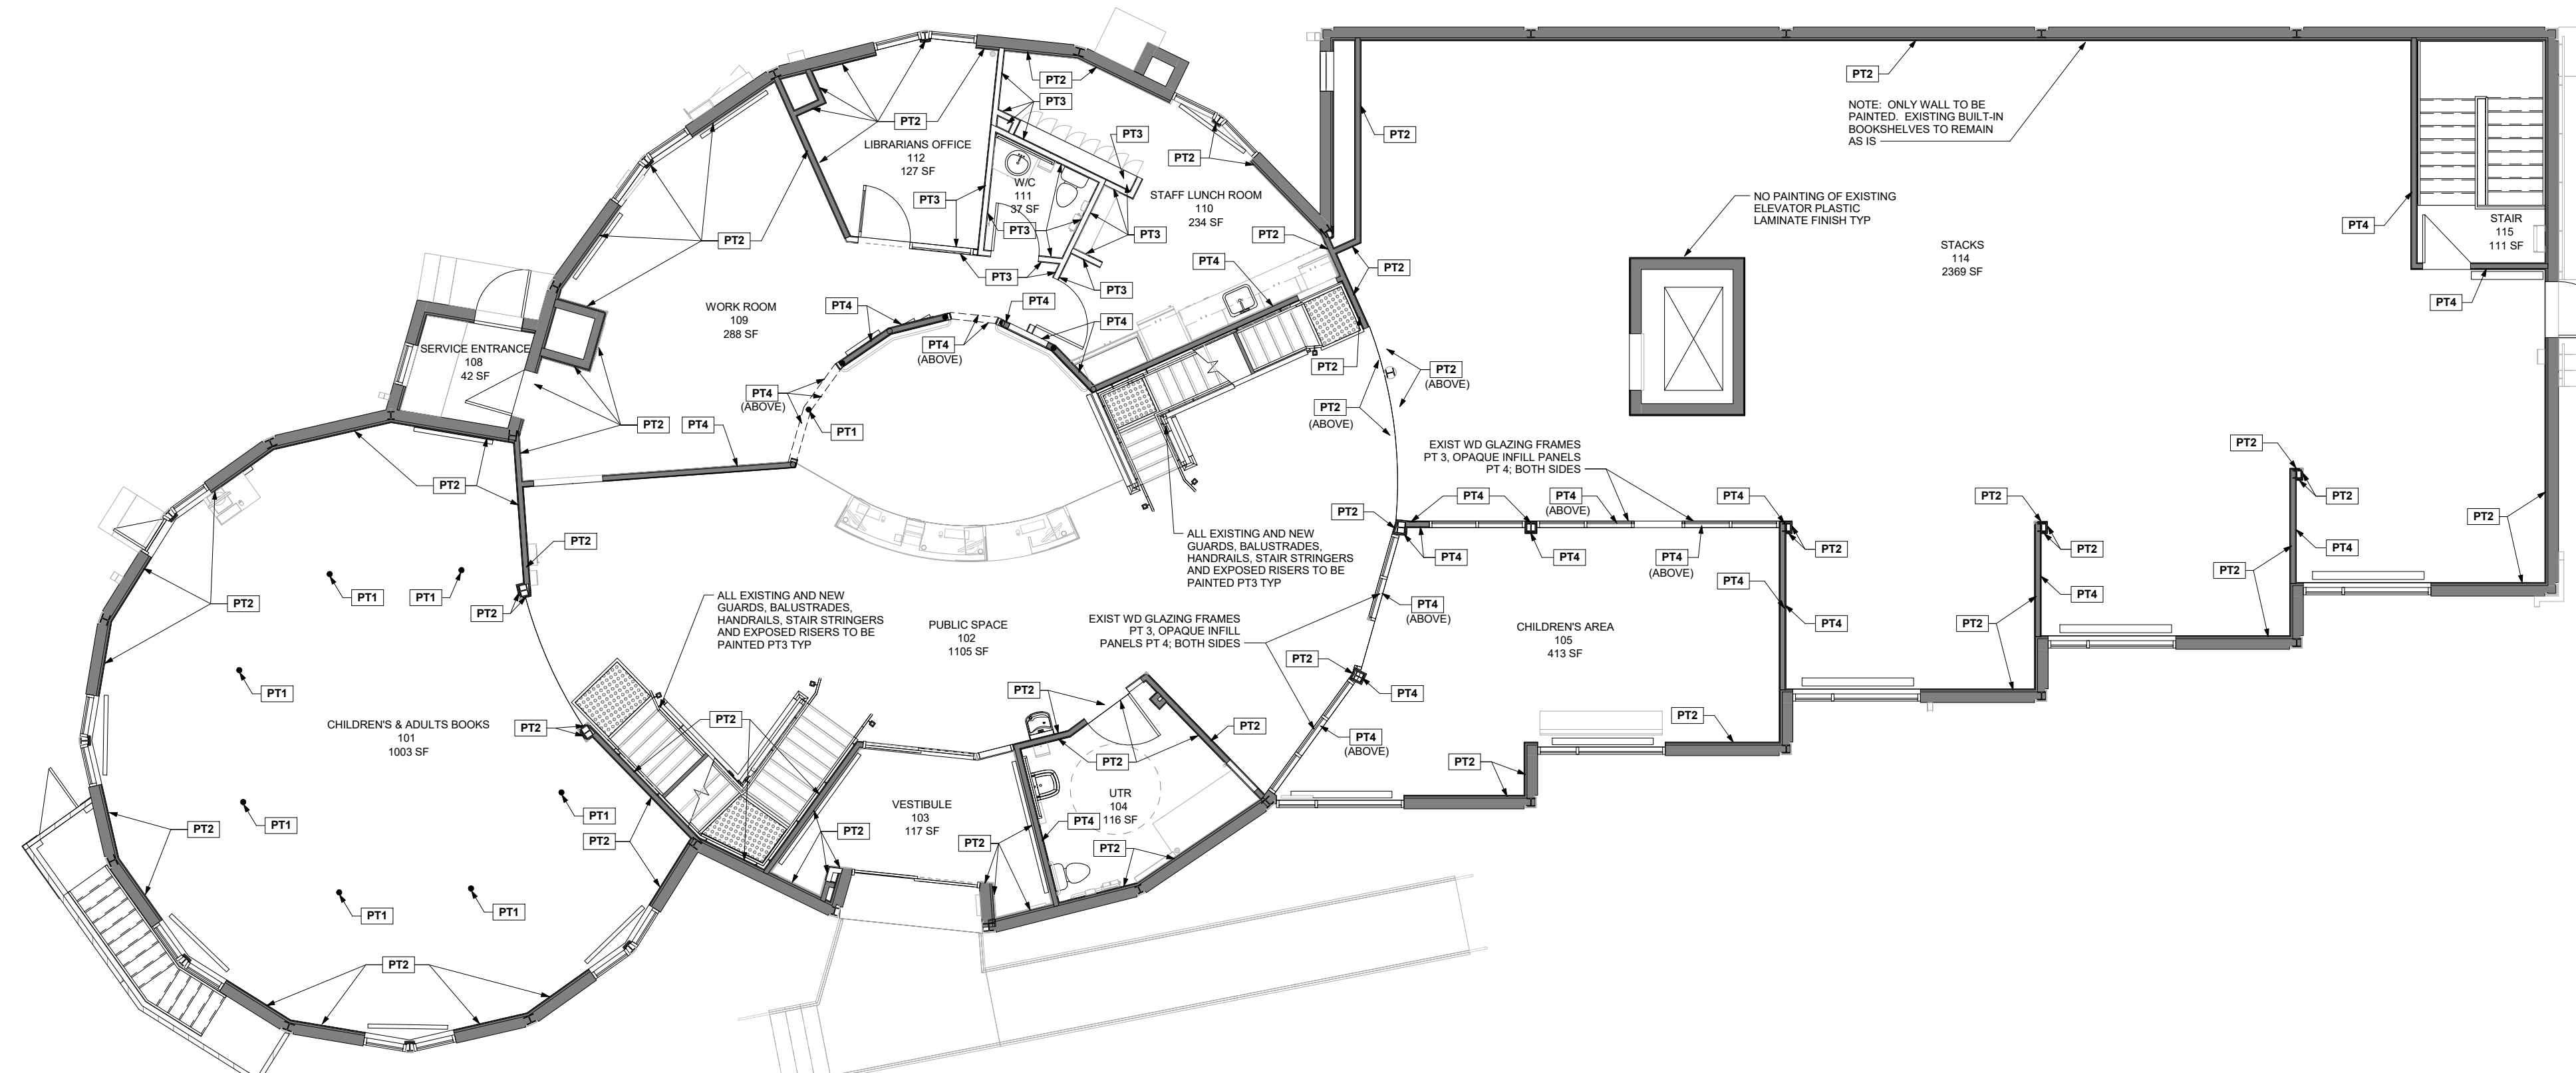


1 MAIN FLOOR PAINTING PLAN
1/8" = 1'-0"

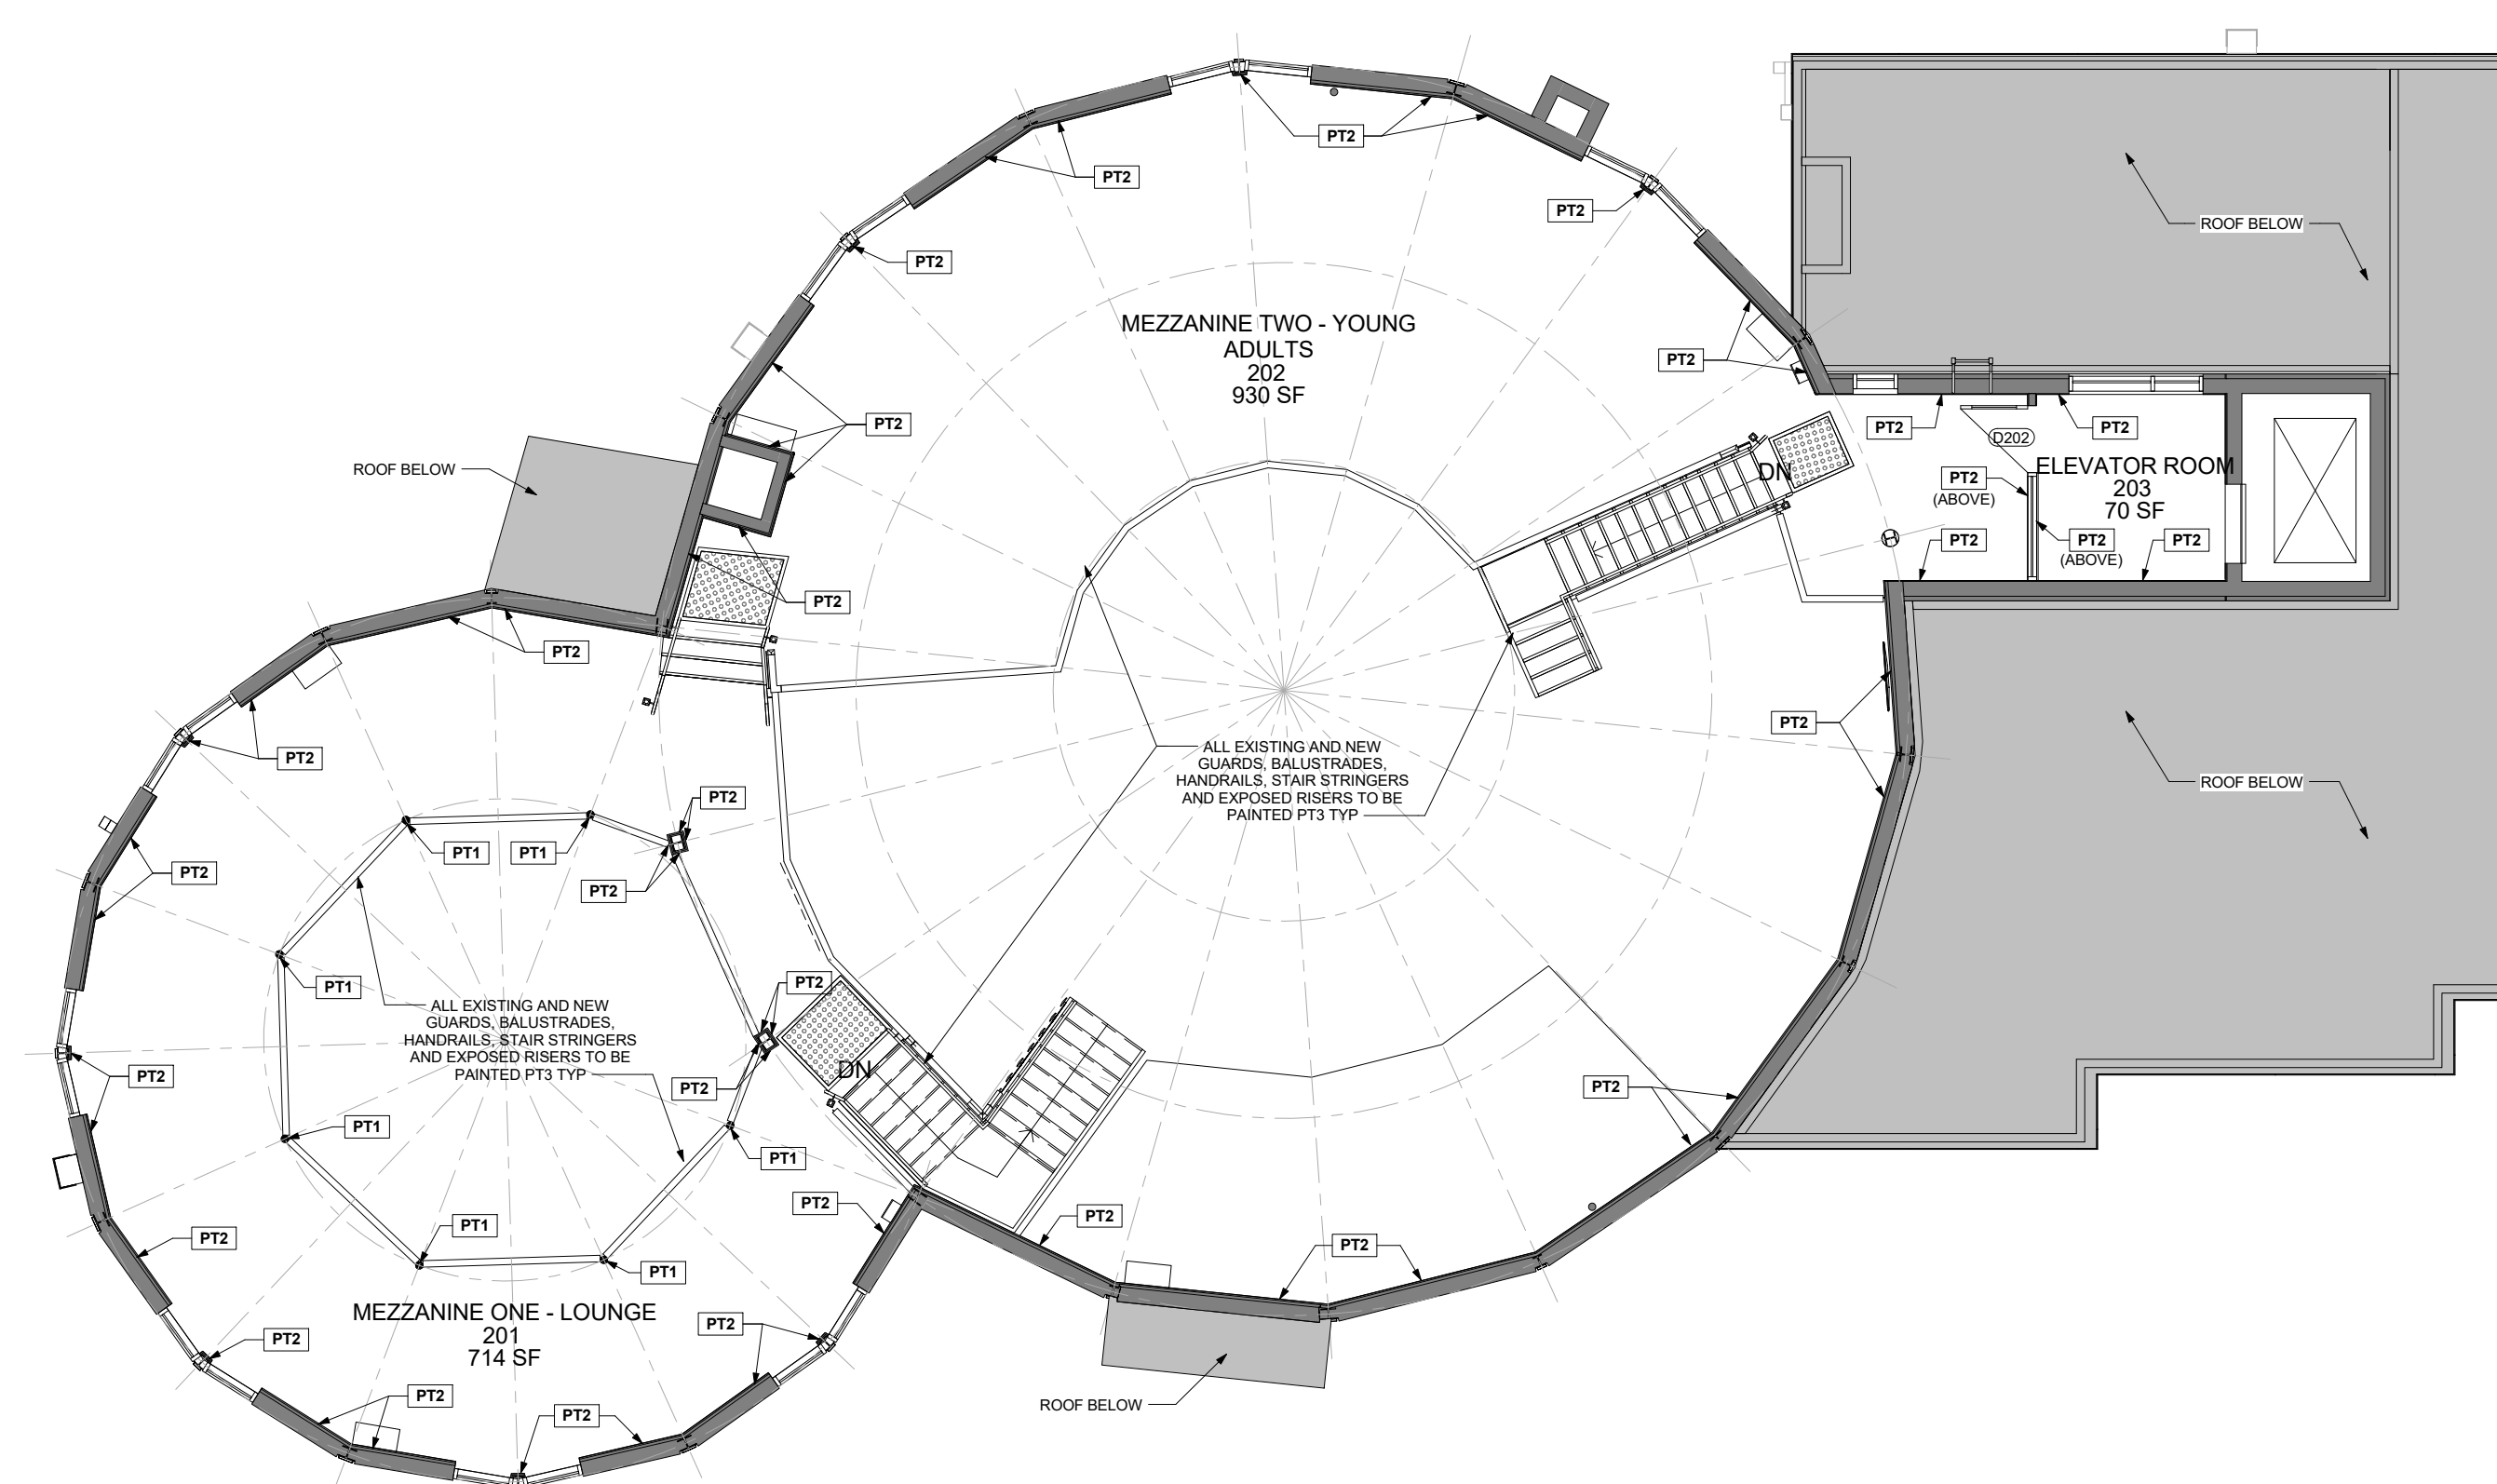

2 MEZZANINE PAINTING PLAN
1/8" = 1'-0"

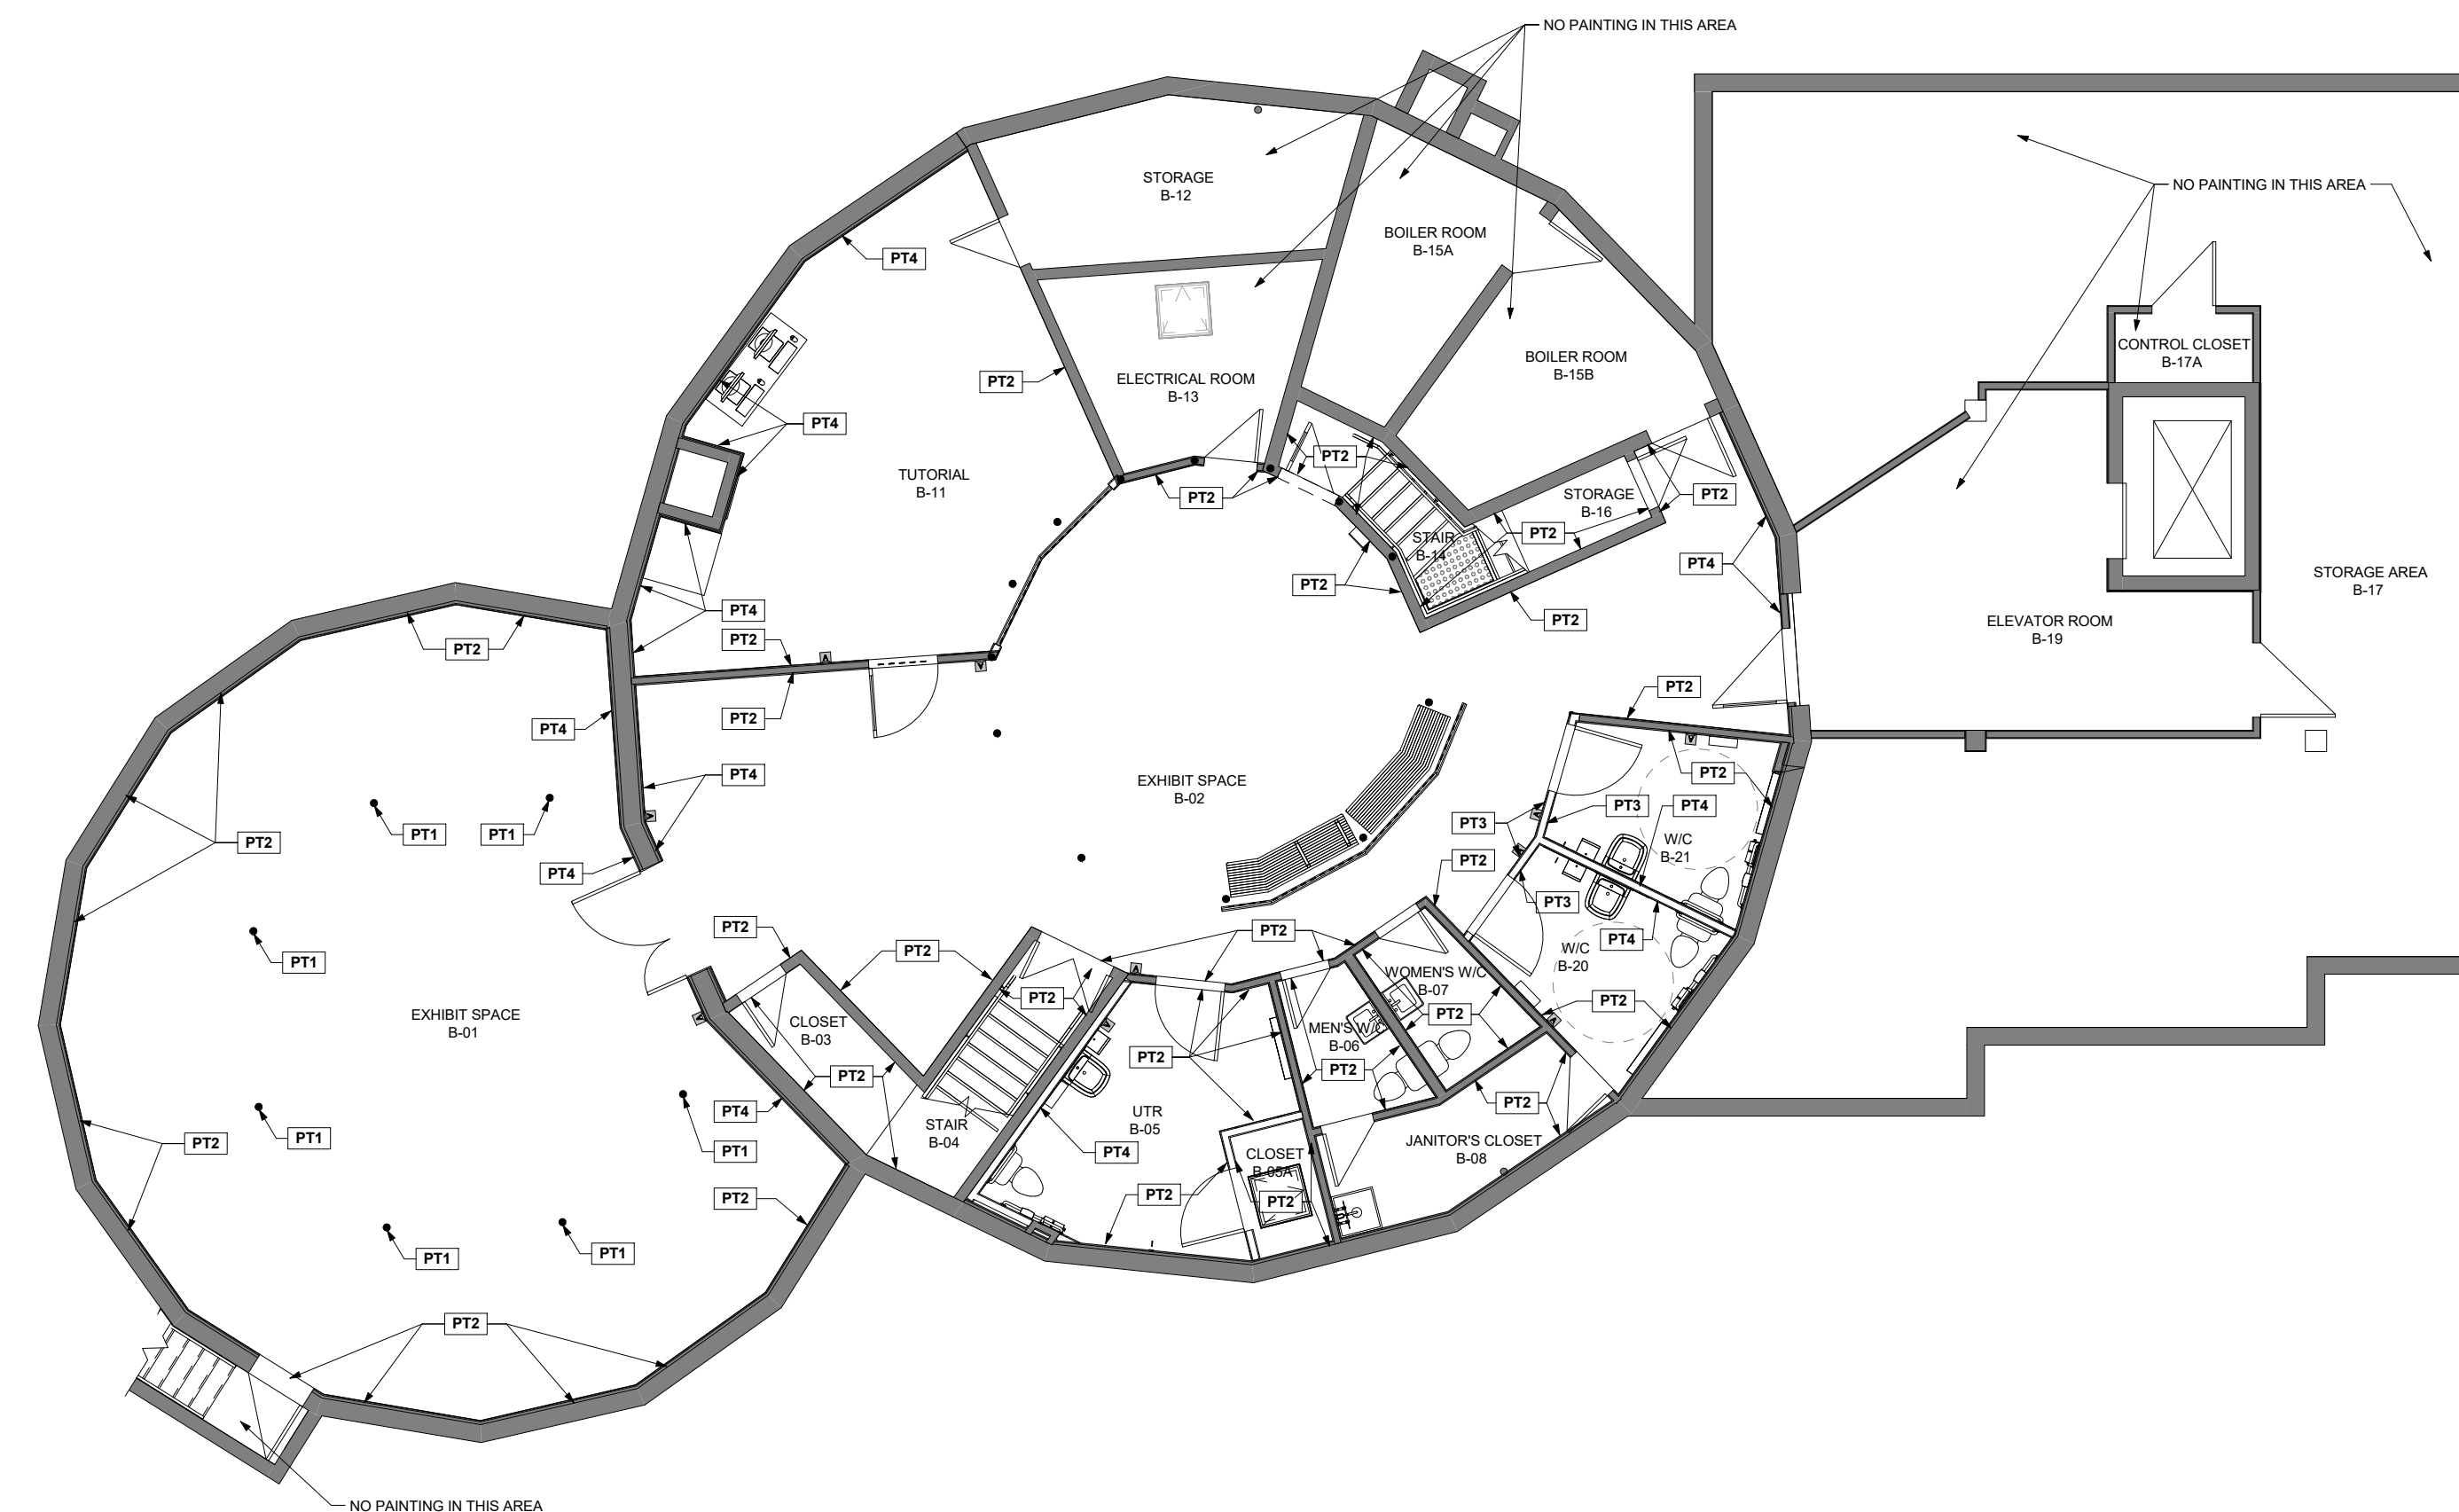

3 BASEMENT PAINTING PLAN
1/8" = 1'-0"

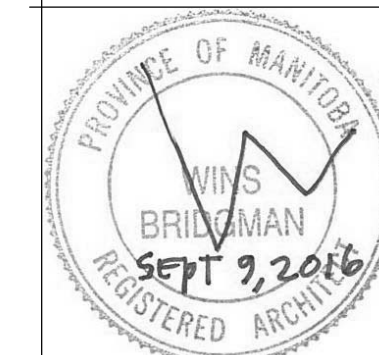

Project:
St. Vital Library

6 Fermor Ave. Winnipeg, MB
Project Number: 1005
Bid Opportunity Number: 788-2016

Drawing Title:
PAINTING PLAN

Issue/Revision Date
1 ISSUED FOR CONSTRUCTION SEPT 9, 2016

Sheet No: A904

This drawing is property of the Architect and cannot be reproduced or used without the consent of the Architect. The contractor is responsible for checking and verifying all levels and dimensions and shall report all discrepancies to the Architect and obtain clarification prior to commencing work.