



SCATLIFF + MILLER + MURRAY
visionary urban design + landscapes

BID OPP. NO. 774-2016

BROADWAY PLAZA AND WEBB PLACE SIDEWALK

ISSUED FOR TENDER: SEPTEMBER 30, 2016
REVISED AND RE-ISSUED FOR TENDER: OCTOBER 11, 2016

DRAWING LIST

BROADWAY PLAZA


- L101 REMOVALS AND TREE PROTECTION
- L102 SITE AND MATERIALS PLAN
- L103 LAYOUT AND GRADING PLAN
- L104 PLANTING PLAN AND DETAILS
- L105 DETAILS

WEBB PLACE SIDEWALK

- L201 REMOVALS PLAN
- L202 LAYOUT AND GRADING
- C201 CIVIL PAVEMENT JOINT REPAIRS PLAN



BROADWAY PLAZA

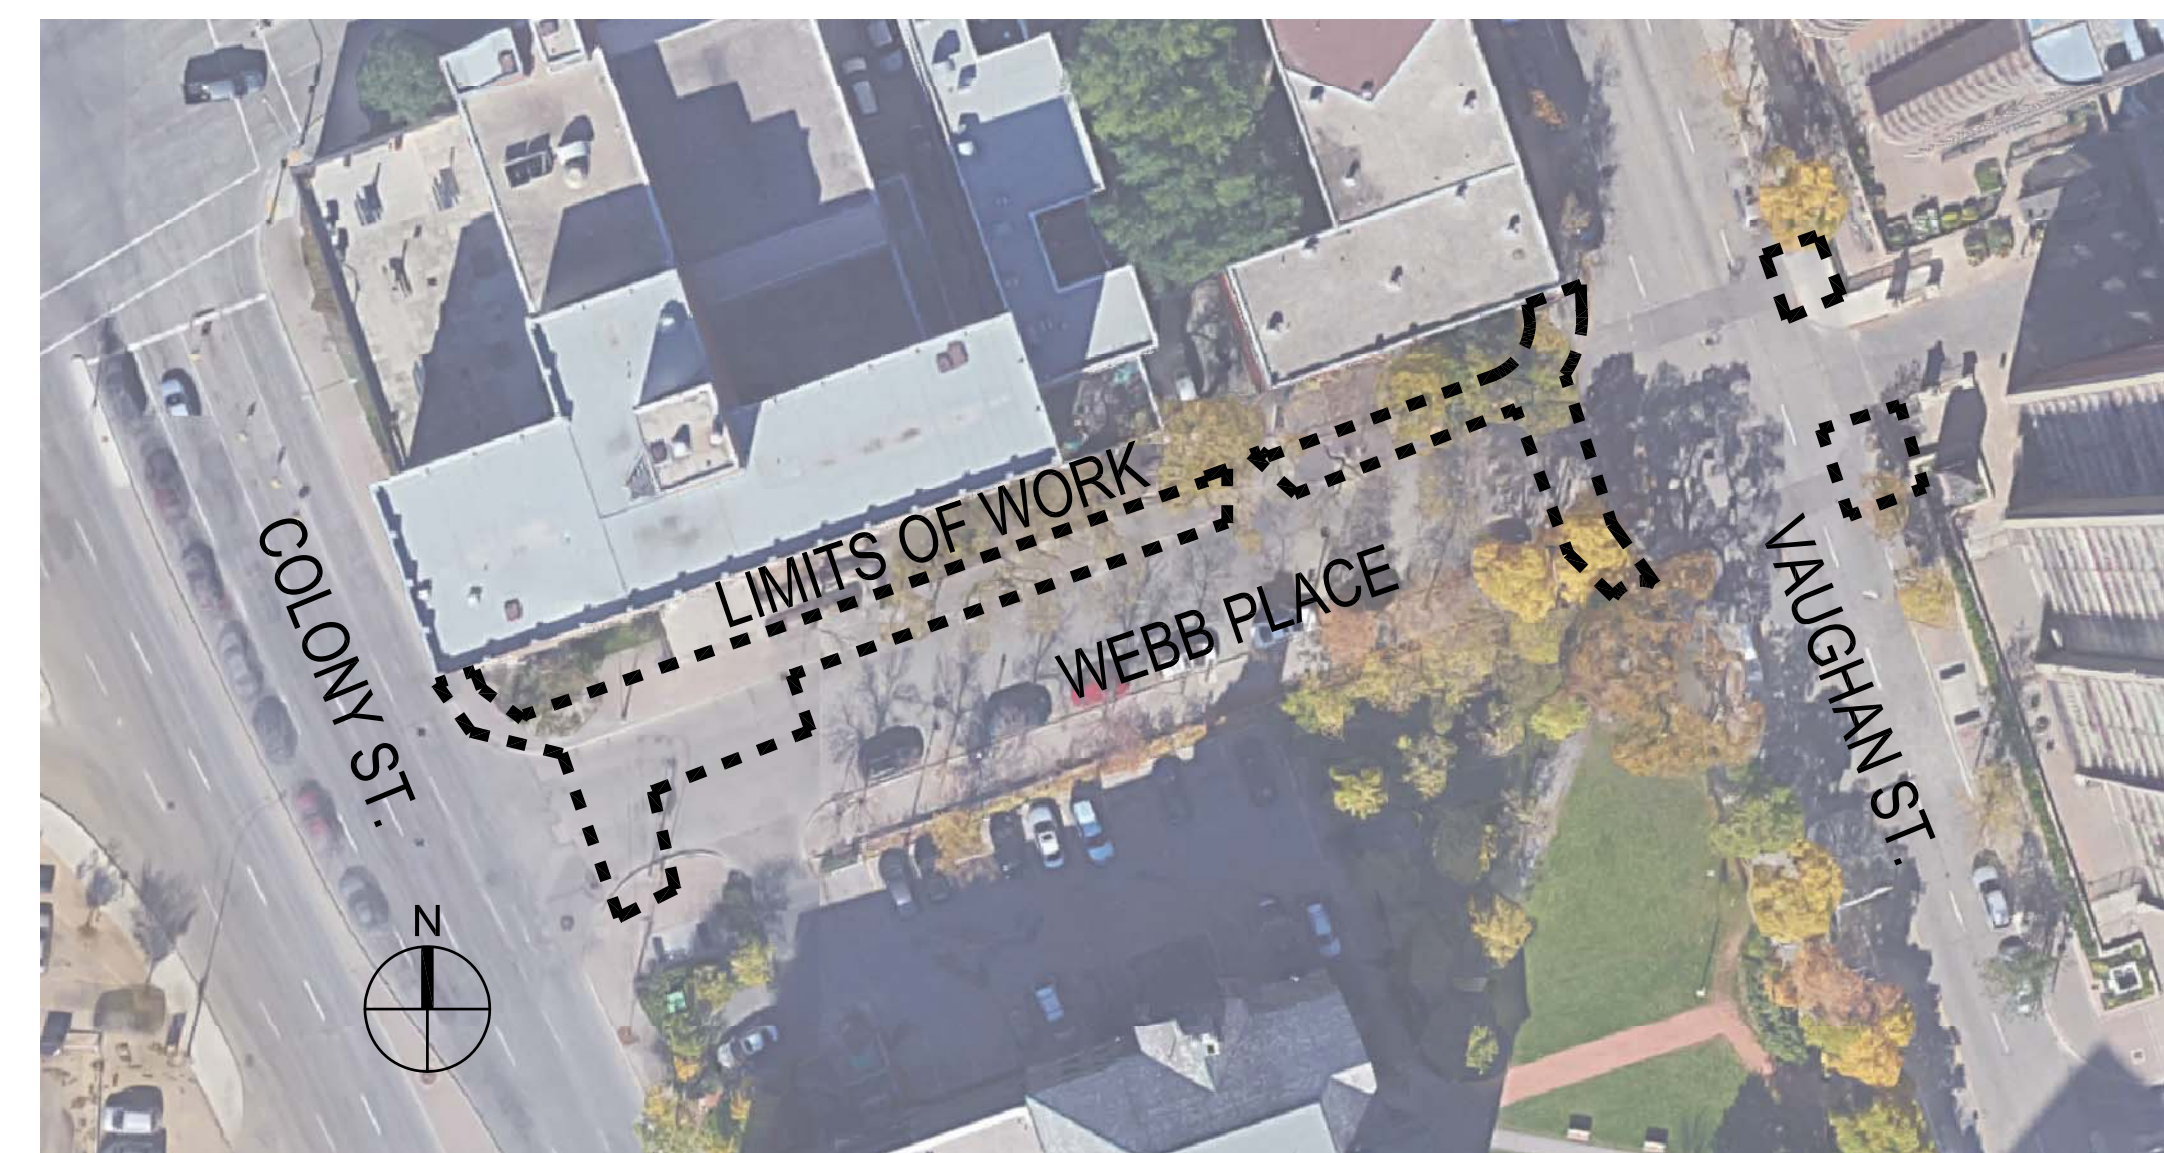

WEBB PLACE SIDEWALK