


STAGE 2


- 1. INSTALL TEMPORARY BRACING RING AT 914 mm ABOVE EXISTING FLOOR ELEVATION.
- 2. INSTALL TEMPORARY BRACING BEAMS W200 x 27
- AT LOCATIONS SHOWN. 3. ALL TEMPORARY STRUCTURES TO BE REMOVED AFTER CONCRETE SLAB HAS ACHIEVED 75% OF


THE DESIGN STRENGTH.

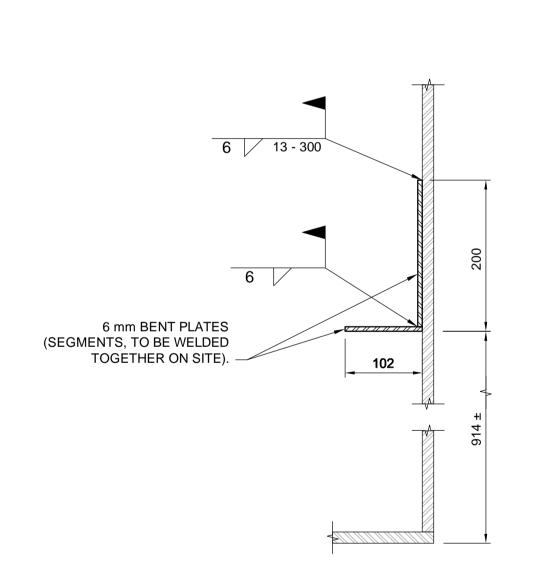




± 914 mm ELEVATION

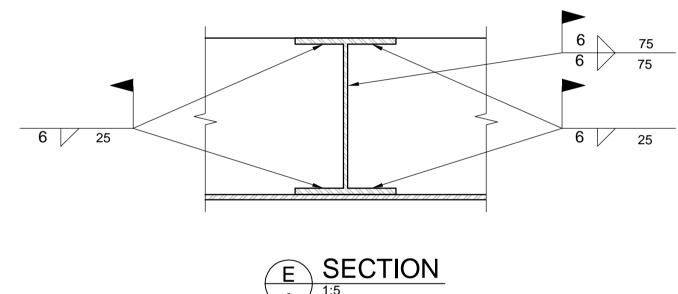


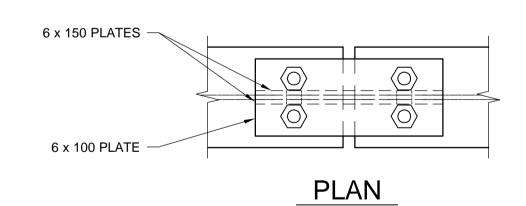

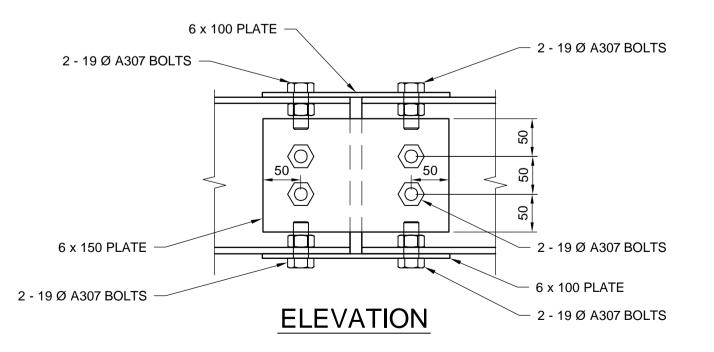



TYPICAL W200 FIELD SPLICE



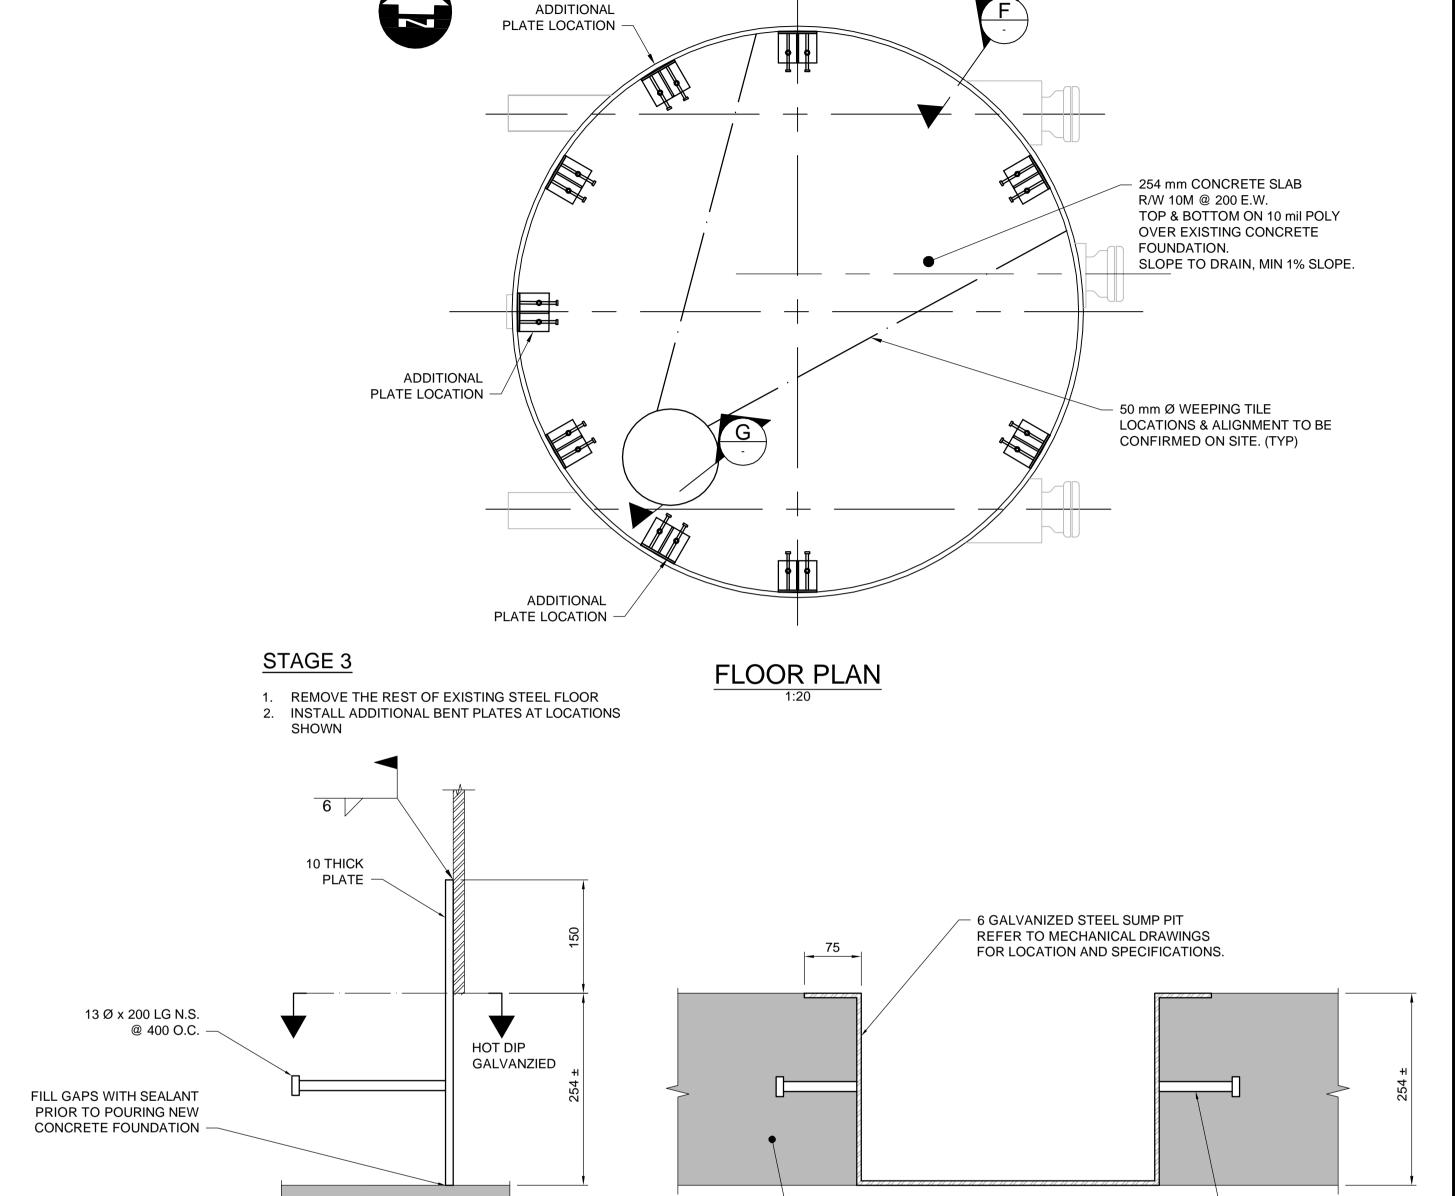

NEW CONCRETE FOUNDATION -

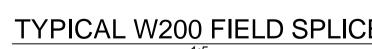

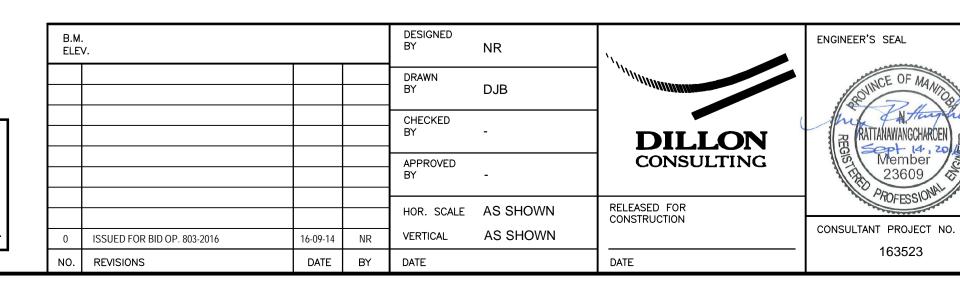

F SECTION
1:5

EXISTING CONCRETE **FOUNDATION**



163523

Winnipeg

THE CITY OF WINNIPEG WATER AND WASTE DEPARTMENT

BURROWS AVENUE PUMPING STATION UPGRADES STRUCTURAL SLAB REHABILITATION STAGES 2 & 3

G SECTION
1:5

CITY DRAWING NUMBER 1-0121L-S0002-001 S-2

13 Ø x 100 LG N.S. @ 200 O.C.