

NOTE: CHAINAGES SHOWN ARE ALONG N. P. OF MISSION STREET

MISSION STREET




WATER SERVICE INFORMATION

ADDRESS	SIZE (mm) MATERIAL (STREET)	SIZE (mm) MATERIAL (PROP.)	SHORT & LONG MEASUREMENT	CORP. LOCATION	REMARKS
835 MISSION ST	-	25	14.88 WEL BLDG 3	-	RECONNECT SERVICE
835 MISSION ST	-	CU	56.202 WEL PLINGUET ST	-	RECONNECT SERVICE
891 MISSION ST	-	20	1.66 WEL HSE	-	RECONNECT SERVICE
895 MISSION ST	-	CU	94.048 EEL PLINGUET ST	-	RECONNECT SERVICE
895 MISSION ST	-	20	3.27 EEL HSE	-	RECONNECT SERVICE
905 MISSION ST	-	CU	116.880 EEL PLINGUET ST	-	RECONNECT SERVICE
905 MISSION ST	50	50	-	-	RECONNECT SERVICE
917 MISSION ST	-	CU	0.54 WEL HSE	-	RECONNECT SERVICE
945 MISSION ST	-	20	360.833 WML PARIS ST	-	RECONNECT SERVICE
945 MISSION ST	-	1.44	EEL HSE	-	RECONNECT SERVICE
955 MISSION ST	-	-	255.613 WML PARIS ST	-	RECONNECT SERVICE
963 MISSION ST	-	-	-	-	RECONNECT SERVICE
963 MISSION ST	-	1.94	EEL HSE	-	RECONNECT SERVICE
975 MISSION ST	-	-	179.432 WML PARIS ST	-	RECONNECT SERVICE
975 MISSION ST	-	-	-	-	RECONNECT SERVICE
985 MISSION ST	-	-	1.78 EEL BLDG	-	OUTSIDE OF LIMITS
985 MISSION ST	-	-	97.008 WML PARIS ST	-	OUTSIDE OF LIMITS

*SERVICES TO BE RENEWED TO P. ALL OTHERS TO BE RECONNECTED

MATCHLINE 5+30.000
SEE DWG D-14423

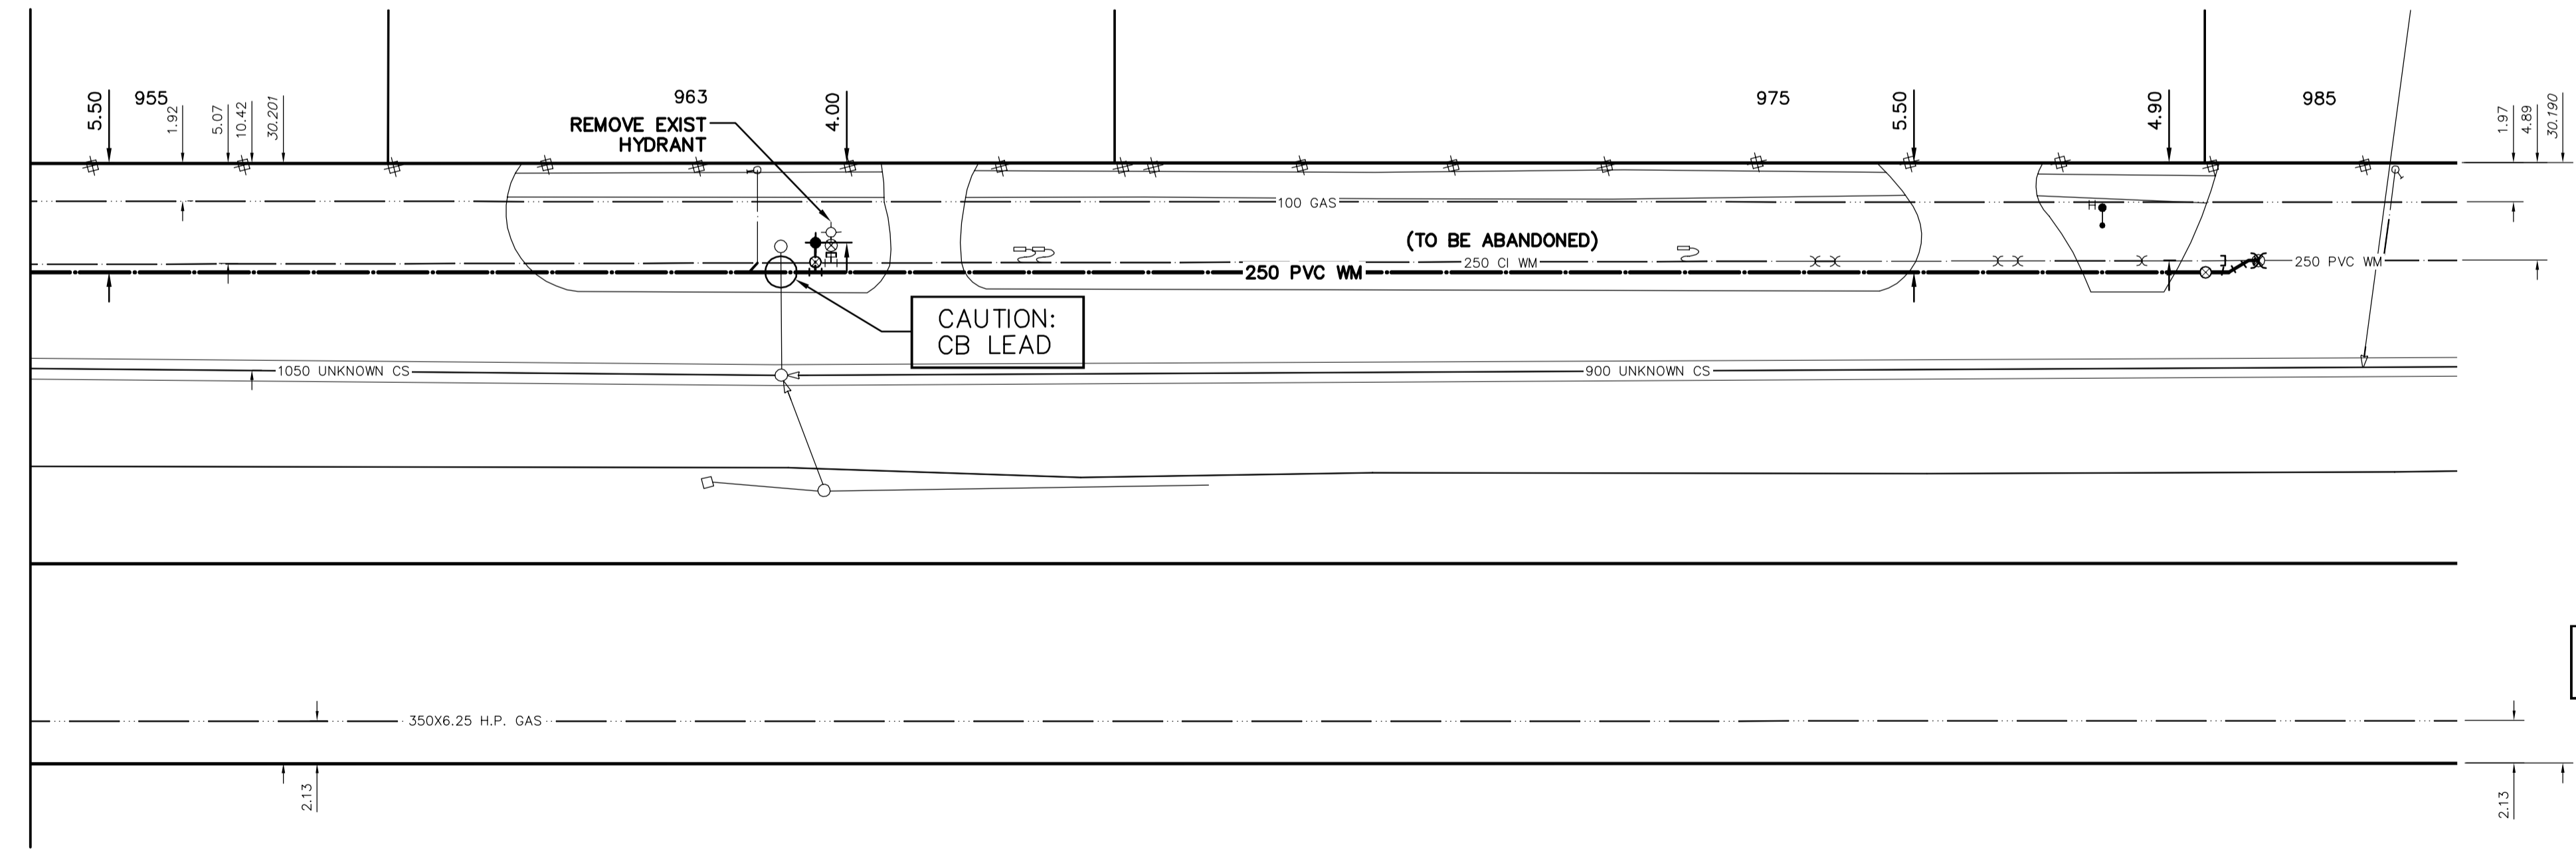


CAUTION
GAS ON N SIDE

ALL CORP CONNECTIONS MAY NOT BE
REPRESENTATIVE OF ACTUAL LOCATION

FOR INDEX SEE
D-14412

NOTE: ALL VALVES TO BE INSTALLED
COUNTERCLOCKWISE TO CLOSE

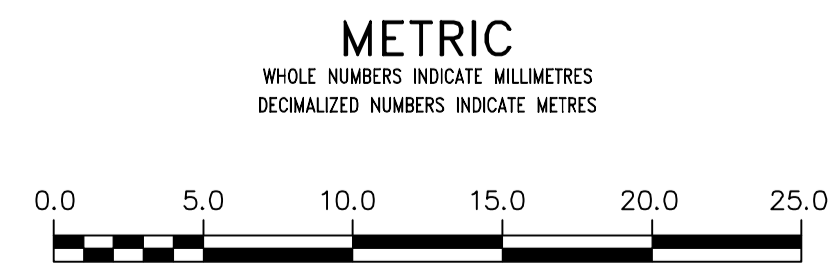

WARNING
IF POWER EQUIPMENT OR EXPLOSIVES ARE TO BE USED FOR EXCAVATION ON THIS PROJECT THE CONTRACTOR MUST:
1) NOTIFY THE GAS COMPANY OF THE PROPOSED LOCATION OF EXCAVATION.
2) TAKE PRECAUTION TO AVOID DAMAGE TO GAS COMPANY INSTALLATIONS.
SEE PROVINCIAL REGULATION 210/72 FOR DETAILS

LOCATION APPROVED
UNDERGROUND STRUCTURES
SUPV. U/G STRUCTURES COMMITTEE DATE
NOTE:
LOCATION OF UNDERGROUND STRUCTURES AS SHOWN ARE BASED ON THE BEST INFORMATION AVAILABLE BUT NO GUARANTEE IS GIVEN THAT ALL EXISTING UTILITIES ARE SHOWN OR THAT THE GIVEN LOCATIONS ARE EXACT. CONFIRMATION OF EXISTENCE AND EXACT LOCATION OF ALL SERVICES MUST BE OBTAINED FROM THE INDIVIDUAL UTILITIES BEFORE PROCEEDING WITH CONSTRUCTION.

B.M. ELEV.	NO.	REVISIONS	DATE	BY

DESIGNED BY	ML	CHECKED BY	SC
DRAWN BY	RJ	APPROVED BY	KZ
SCALE:	HORIZONTAL 1:250	RELEASED FOR CONSTRUCTION	
	VERTICAL 1:50	KAS ZUREK	
DATE	2016 11 01	DATE	2016 10 31
PLOT DATE:	2016 11 01		

ENGINEER'S SEAL
ORIGINAL SIGNED
BY S.J.R.
COURNOYER
16/10/31
CONSULTANT DRAWING NUMBER

THE CITY OF WINNIPEG
WATER AND WASTE DEPARTMENT
ENGINEERING DIVISION
2016 WATER MAIN RENEWALS
CONTRACT 13
MISSION STREET
330 E OF PLINGUET STREET TO
452 E OF PLINGUET STREET
SHEET 13 OF 15
CITY DRAWING NUMBER
D-14424