


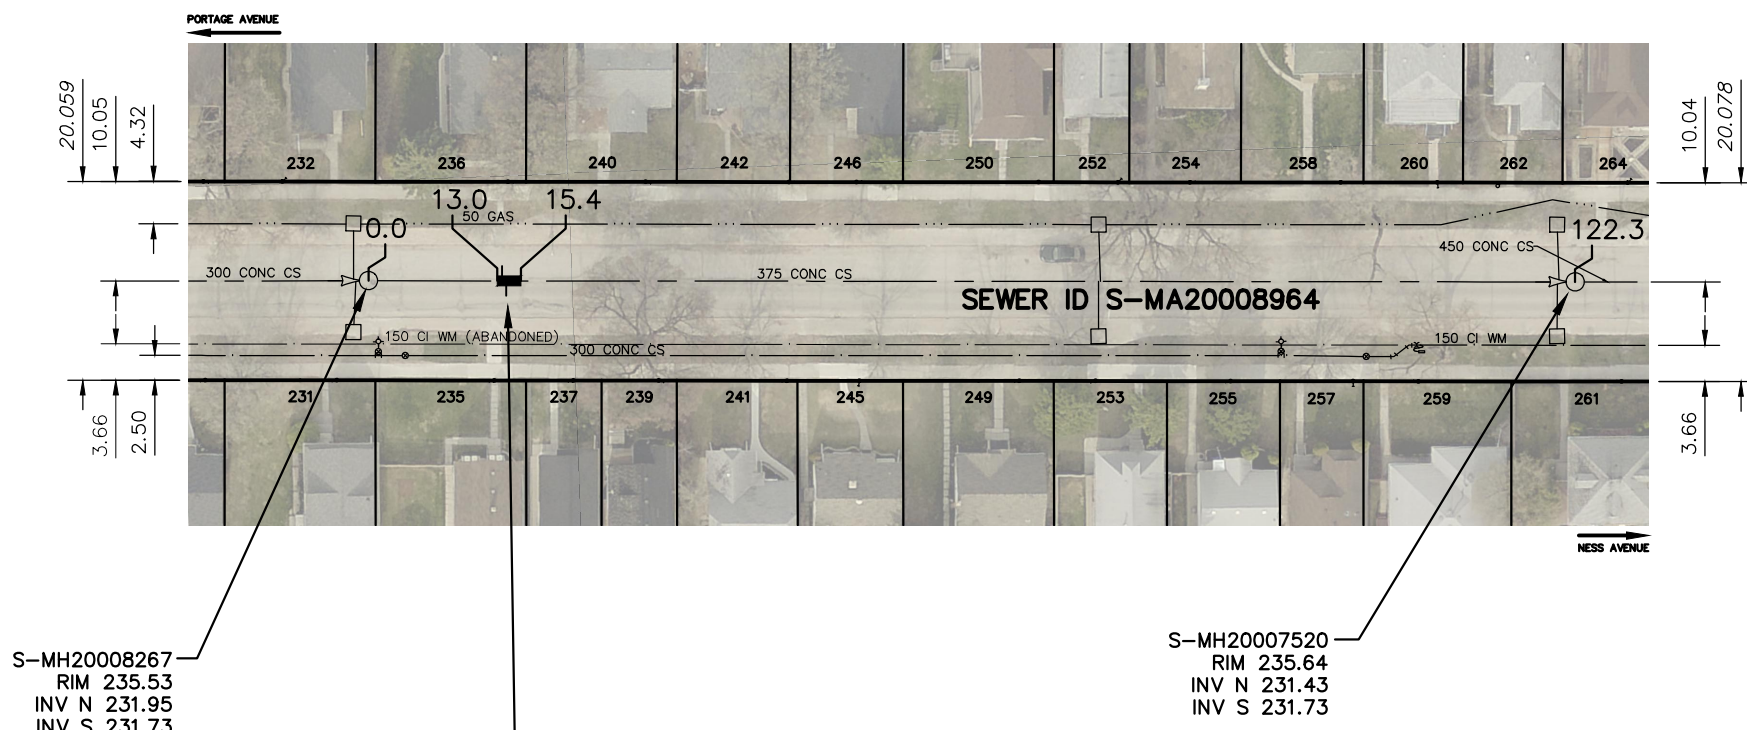

# BERRY STREET




SEWER JUNCTION INFORMATION FROM SEWER VIDEO INSPECTION SEWER ID S-MA20008964		
DISTANCE FROM MH ID S-MH20008267		
DISTANCE	DIAMETER	CLOCK
0.2	150	3
1.0	150	9
13.5	150	10
13.9	250	1
20.8	150	1
28.0	150	10
29.2	150	1
30.8	150	11
43.8	150	1
45.0	150	11
45.5	150	1
47.2	150	1
47.2	150	11
47.6	150	11
52.1	150	11
67.3	150	12
68.1	150	2
70.0	150	1
75.3	150	10
75.3	150	1
77.7	150	1
83.8	150	12
85.3	150	1
89.3	150	1
99.2	150	2
99.9	150	1
109.2	150	12
109.9	150	1
113.0	150	11
117.6	150	12

**2.4 OF 375 SDR35 PVC SEWER REPAIR (SD-022A) INCLUDING 2 SERVICE CONNECTIONS**

**FOR INDEX SEE 11308**

## METRIC

WHOLE NUMBERS INDICATE MILLIMETRES  
DECIMALIZED NUMBERS INDICATE METRES

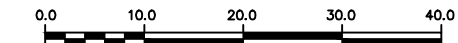

**WARNING**  
IF POWER EQUIPMENT OR EXPLOSIVES ARE TO BE USED FOR EXCAVATION ON THIS PROJECT THE CONTRACTOR MUST:  
1) NOTIFY THE GAS COMPANY OF THE PROPOSED LOCATION OF EXCAVATION.  
2) TAKE PRECAUTION TO AVOID DAMAGE TO GAS COMPANY INSTALLATIONS.  
SEE PROVINCIAL REGULATION 210/72 FOR DETAILS

<b>LOCATION APPROVED UNDERGROUND STRUCTURES</b>  SUPV. U/G STRUCTURES COMMITTEE _____ DATE _____  NOTE: LOCATION OF UNDERGROUND STRUCTURES AS SHOWN ARE BASED ON THE BEST INFORMATION AVAILABLE BUT NO GUARANTEE IS GIVEN THAT ALL EXISTING UTILITIES ARE SHOWN OR THAT THE GIVEN LOCATIONS ARE EXACT. CONFIRMATION OF EXISTENCE AND EXACT LOCATION OF ALL SERVICES MUST BE OBTAINED FROM THE INDIVIDUAL UTILITIES BEFORE PROCEEDING WITH CONSTRUCTION.	B.M. ELEV.		ENGINEER'S SEAL  <b>ORIGINAL SIGNED BY S.R.J. COURNOYER 16/11/14</b>		<b>THE CITY OF WINNIPEG</b> WATER AND WASTE DEPARTMENT ENGINEERING DIVISION	
	DESIGNED BY TS CHECKED BY SC DRAWN BY RJ APPROVED BY KZ		SCALE: HORIZONTAL 1:750 VERTICAL		RELEASED FOR CONSTRUCTION <b>K. ZUREK</b> CONSULTANT DRAWING NUMBER -	
NO. _____ REVISIONS _____ DATE _____ BY _____		DATE 2016 11 18 PLOT DATE: 2016 11 18		DATE 2016 11 14		SHEET <b>6</b> OF <b>29</b> CITY DRAWING NUMBER <b>11313</b>