


# DOMINION STREET

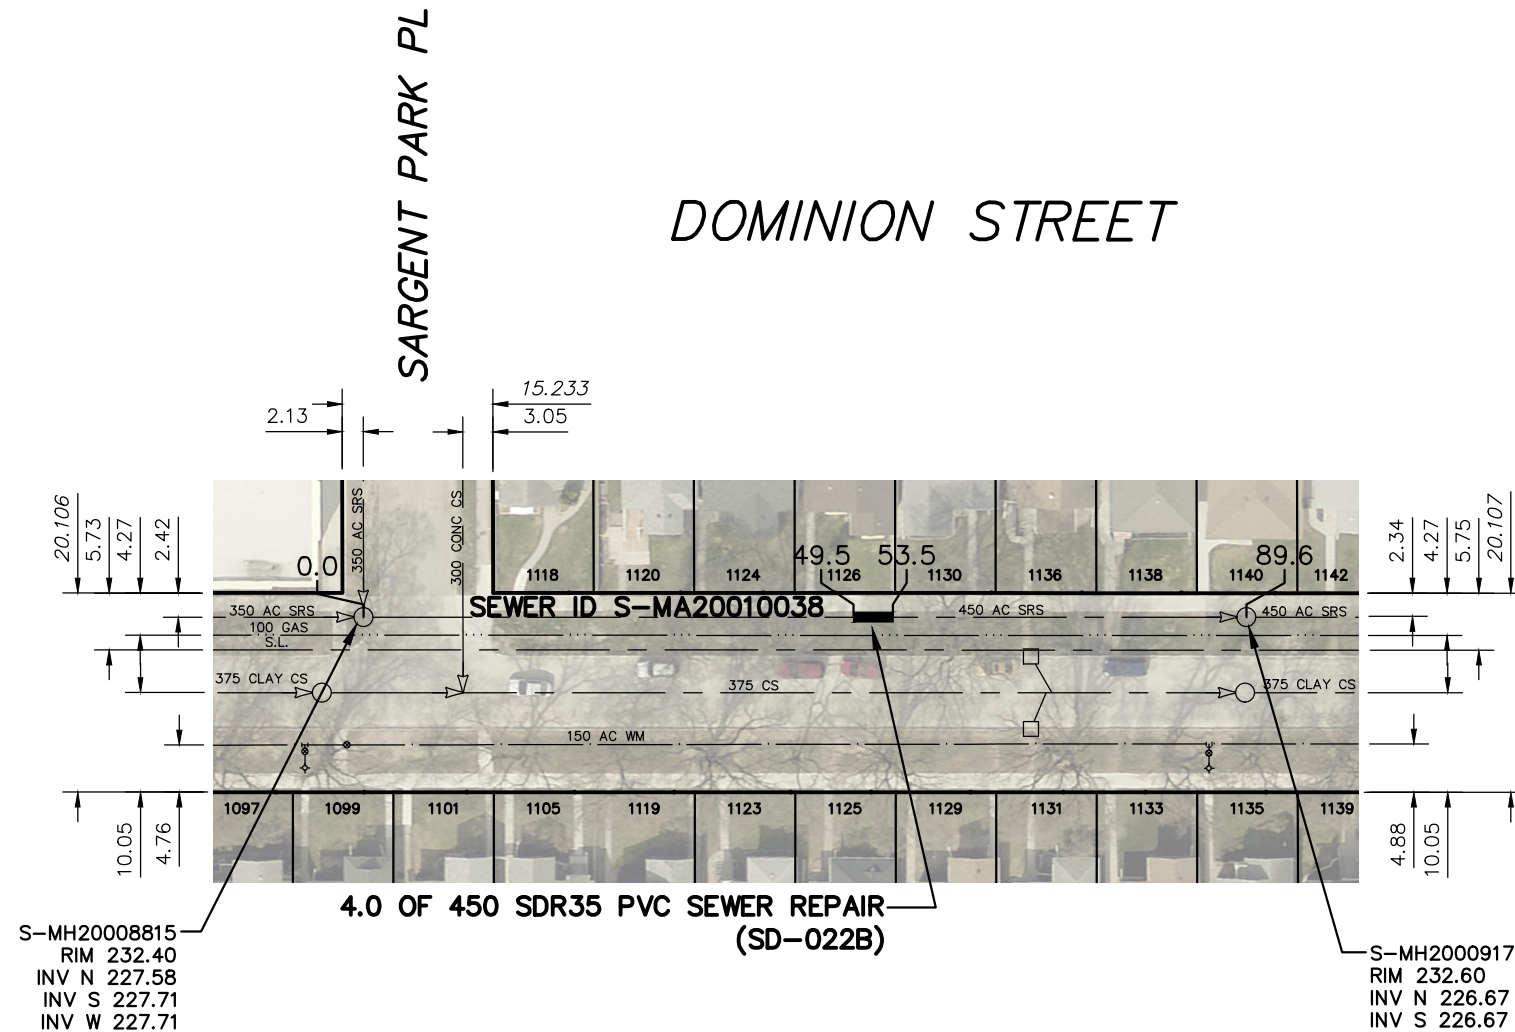

SEWER JUNCTION INFORMATION FROM SEWER VIDEO INSPECTION		
SEWER ID S-MA20010038		
DISTANCE FROM MH ID S-MH20008815		
DISTANCE	DIAMETER	CLOCK
11.4	300	10

**FOR INDEX SEE 11308**

### WARNING


IF POWER EQUIPMENT OR EXPLOSIVES ARE TO BE USED FOR EXCAVATION ON THIS PROJECT THE CONTRACTOR MUST:

- 1) NOTIFY THE GAS COMPANY OF THE PROPOSED LOCATION OF EXCAVATION.
- 2) TAKE PRECAUTION TO AVOID DAMAGE TO GAS COMPANY INSTALLATIONS.

SEE PROVINCIAL REGULATION 210/72 FOR DETAILS

### METRIC

WHOLE NUMBERS INDICATE MILLIMETRES  
DECIMALIZED NUMBERS INDICATE METRES

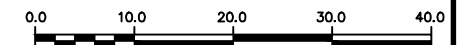

#### LOCATION APPROVED UNDERGROUND STRUCTURES

SUPV. U/G STRUCTURES COMMITTEE \_\_\_\_\_ DATE \_\_\_\_\_

#### NOTE:

LOCATION OF UNDERGROUND STRUCTURES AS SHOWN ARE BASED ON THE BEST INFORMATION AVAILABLE BUT NO GUARANTEE IS GIVEN THAT ALL EXISTING UTILITIES ARE SHOWN OR THAT THE GIVEN LOCATIONS ARE EXACT. CONFIRMATION OF EXISTENCE AND EXACT LOCATION OF ALL SERVICES MUST BE OBTAINED FROM THE INDIVIDUAL UTILITIES BEFORE PROCEEDING WITH CONSTRUCTION.

B.M. ELEV.			
NO.	REVISIONS	DATE	BY

DESIGNED BY	TS	CHECKED BY	SC	
DRAWN BY	RJ	APPROVED BY	KZ	
SCALE:	1:750	RELEASED FOR CONSTRUCTION	K. ZUREK	
HORIZONTAL		DATE		2016 11 14
VERTICAL	DATE	2016 11 18	DATE	2016 11 14

ENGINEER'S SEAL  
**ORIGINAL SIGNED BY S.R.J. COURNOYER 16/11/14**  
CONSULTANT DRAWING NUMBER \_\_\_\_\_

**THE CITY OF WINNIPEG**  
WATER AND WASTE DEPARTMENT  
ENGINEERING DIVISION

**2016 SEWER MAIN RENEWALS BY EXTERNAL POINT REPAIR**  
**DOMINION STREET**  
**MH AT SARGENT PARK PLACE TO 1ST MH N OF SARGENT PLACE**

SHEET **10** OF **29**  
CITY DRAWING NUMBER  
**11317**

PLOT DATE: 2016 11 18

BID OPPORTUNITY: 967-2016  
CONTRACT NUMBER: 6A

FILE PATH: R:\DRAWINGS\SEWER\2016 RENEWALS\Contract 6A\CONSTRUCTION\  
FILE NAME: DOMINION\_S-MA20010038.dwg