


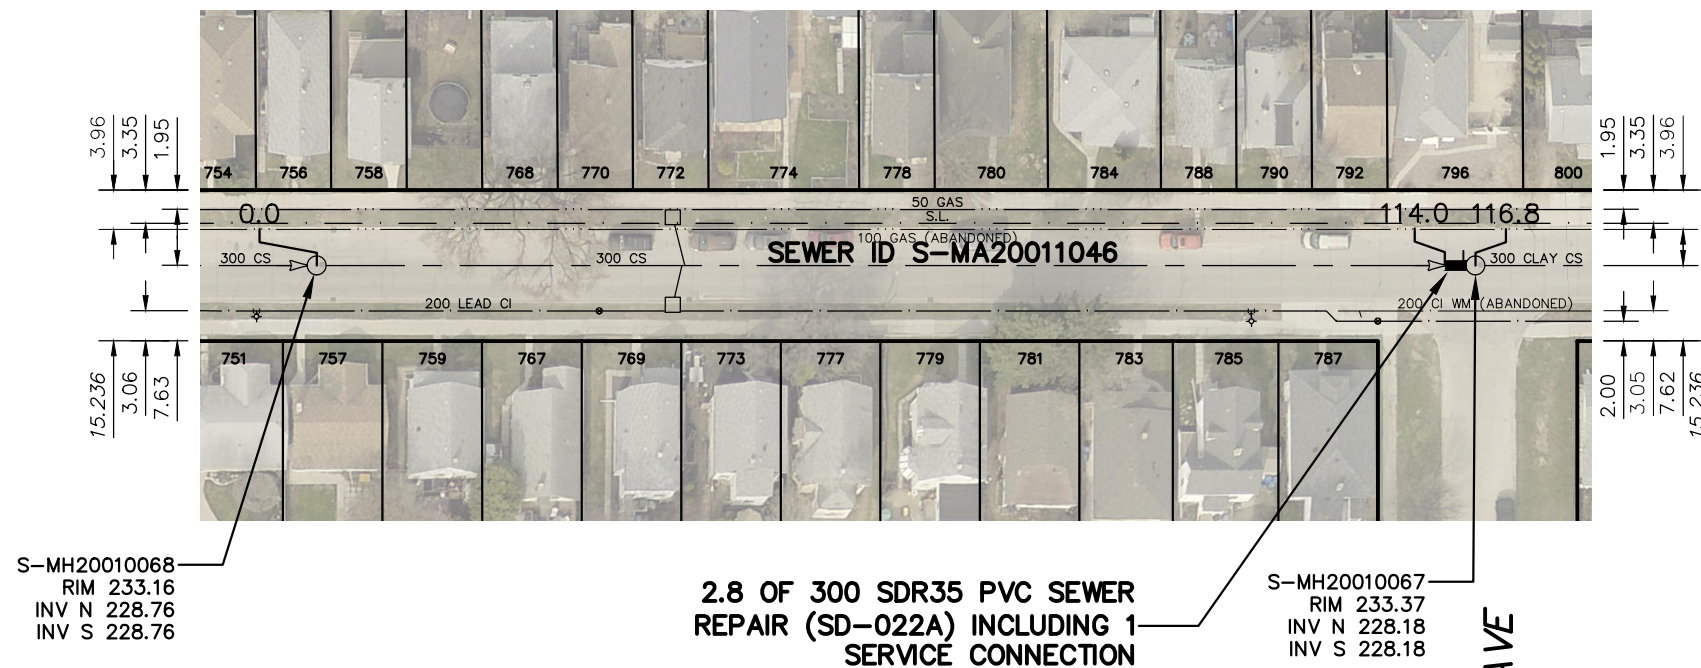

# VALOUR ROAD




SEWER JUNCTION INFORMATION FROM SEWER VIDEO INSPECTION		
SEWER ID S-MA20011046		
DISTANCE FROM MH ID S-MH20010068		
DISTANCE	DIAMETER	CLOCK
2.6	150	2
3.7	150	10
5.6	150	2
8.8	150	10
15.6	150	2
25.5	150	10
26.2	150	1
33.1	150	10
36.1	150	2
39.2	150	10
39.9	150	2
46.7	150	1
48.5	150	10
56.0	150	2
63.4	150	10
64.0	150	11
65.4	150	2
66.0	150	1
70.9	150	10
76.5	150	2
86.6	150	10
87.2	150	2
92.8	150	10
93.9	150	2
97.8	150	2
101.4	150	10
107.7	150	1
108.4	150	10
115.8	150	10

**FOR INDEX SEE 11308**

**METRIC**

WHOLE NUMBERS INDICATE MILLIMETRES  
DECIMALIZED NUMBERS INDICATE METRES

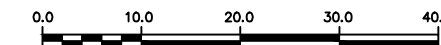

**WARNING**  
IF POWER EQUIPMENT OR EXPLOSIVES ARE TO BE USED FOR EXCAVATION ON THIS PROJECT THE CONTRACTOR MUST:  
1) NOTIFY THE GAS COMPANY OF THE PROPOSED LOCATION OF EXCAVATION.  
2) TAKE PRECAUTION TO AVOID DAMAGE TO GAS COMPANY INSTALLATIONS.  
SEE PROVINCIAL REGULATION 210/72 FOR DETAILS

<b>LOCATION APPROVED UNDERGROUND STRUCTURES</b>  SUPV. U/G STRUCTURES COMMITTEE _____ DATE _____  NOTE: LOCATION OF UNDERGROUND STRUCTURES AS SHOWN ARE BASED ON THE BEST INFORMATION AVAILABLE BUT NO GUARANTEE IS GIVEN THAT ALL EXISTING UTILITIES ARE SHOWN OR THAT THE GIVEN LOCATIONS ARE EXACT. CONFIRMATION OF EXISTENCE AND EXACT LOCATION OF ALL SERVICES MUST BE OBTAINED FROM THE INDIVIDUAL UTILITIES BEFORE PROCEEDING WITH CONSTRUCTION.	B.M. ELEV. <table border="1"> <tr><td> </td><td> </td><td> </td><td> </td></tr> <tr><td> </td><td> </td><td> </td><td> </td></tr> <tr><td> </td><td> </td><td> </td><td> </td></tr> <tr><td> </td><td> </td><td> </td><td> </td></tr> <tr><td> </td><td> </td><td> </td><td> </td></tr> <tr><td> </td><td> </td><td> </td><td> </td></tr> <tr><td> </td><td> </td><td> </td><td> </td></tr> <tr><td> </td><td> </td><td> </td><td> </td></tr> </table>																																	DESIGNED BY TS CHECKED BY SC  DRAWN BY AD APPROVED BY KZ  SCALE: HORIZONTAL 1:750 VERTICAL <b>K. ZUREK</b> RELEASED FOR CONSTRUCTION DATE 2016 11 14	ENGINEER'S SEAL  ORIGINAL SIGNED BY S.R.J. COURNOYER 16/11/14  CONSULTANT DRAWING NUMBER -	<b>THE CITY OF WINNIPEG</b> WATER AND WASTE DEPARTMENT ENGINEERING DIVISION  <b>2016 SEWER MAIN RENEWALS BY EXTERNAL POINT REPAIR VALOUR ROAD</b> 1ST MH N OF WOLEVER AVENUE TO MH AT FELIX AVENUE	SHEET <b>26</b> OF <b>29</b> CITY DRAWING NUMBER <b>11333</b>
NO. REVISIONS DATE BY DATE 2016 11 18 PLOT DATE: 2016 11 18	BID OPPORTUNITY: 967-2016 CONTRACT NUMBER: 6A FILE PATH: R:\DRAWINGS\SEWER\2016 RENEWALS\Contract 6A\CONSTRUCTION\VALOUR_S-MA20011046.dwg																																				