

REMOVE EXISTING 75 DIA HOT WATER SUPPLY AND RETURN. CAP PIPE AT TEE

RE-ROUTE HOT WATER RETURN TO AVOID NEW AHU-G620

REMOVE EXISTING G684-AHU, DUCTING AND ASSOCIATED PIPING. CAPPED ALL PIPING AT JUNCTION BETWEEN HEADER AND BRANCH.

REMOVE EXISTING 75 DIA GLYCOL SUPPLY AND RETURN. CAP PIPE AT TEE



01 PHOTO  
MGAD-GD50

TEMPORARILY REMOVE WATER STRAINER AND ASSOCIATED PIPING. CUT AND CAP PIPE NEAR WALL



02 PHOTO  
MGAD-GD50

DEMOLISH EXISTING CONC. CURB AND FILL OPENING WITH NON SHRINK NON FERROUS GROUT

REMOVE EXISTING DUCTWORK

DEMOLISH EXISTING CONC. PAD




03 PHOTO  
MGAD-GD50

REMOVE EXISTING 550x300 DUCTWORK

REMOVE EXISTING 600x850 DUCTWORK

REMOVE EXISTING 200x150 DUCTWORK

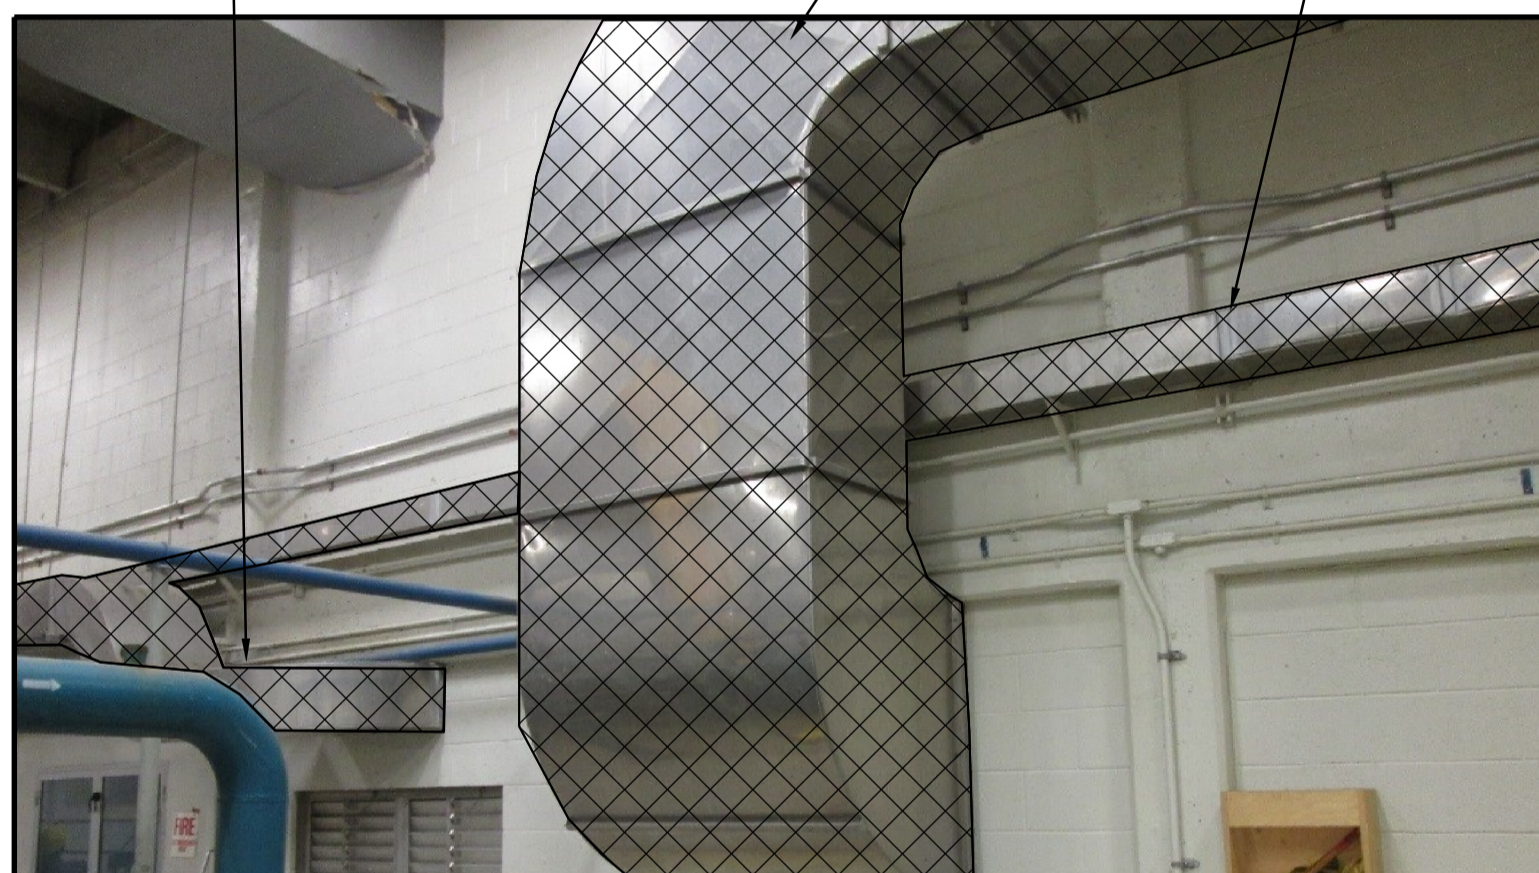


04 PHOTO  
MGAD-GD50

REMOVE EXISTING DUCTWORK, EXHAUST FAN, ASSOCIATED COMPONENTS AND WIRING



05 PHOTO  
MGAD-GD50

REMOVE EXISTING DUCTWORK, EXHAUST FAN, ASSOCIATED COMPONENTS AND WIRING

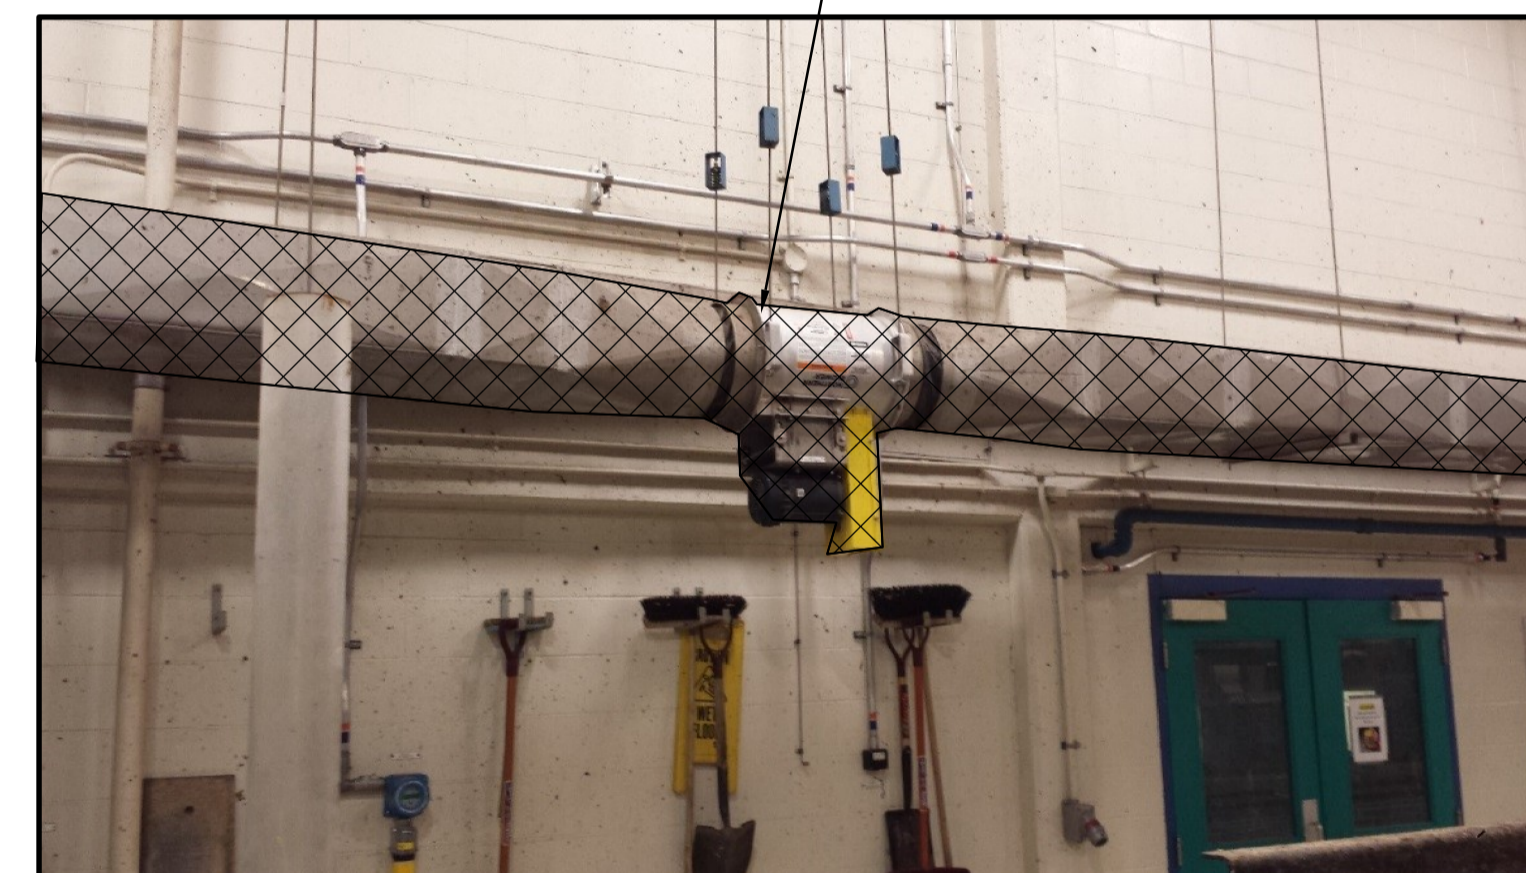

06 PHOTO  
MGAD-GD50

- NOTES:**
1. CONFIRMED ASBESTOS CONTAINING MATERIALS IN DUCTWORK INSULATION. REFER TO ASBESTOS ABATEMENT SPECIFICATIONS FOR ABATEMENT PROCEDURES.
  2. CONFIRMED ASBESTOS CONTAINING MATERIALS IN HEATING WATER FITTINGS INSULATION. REFER TO ASBESTOS ABATEMENT SPECIFICATIONS FOR ABATEMENT PROCEDURES.
  3. CONFIRMED ASBESTOS CONTAINING MATERIALS IN AIR HANDLING UNIT. REFER TO ASBESTOS ABATEMENT SPECIFICATIONS FOR ABATEMENT PROCEDURES.

**APEGM**  
Certificate of Authorization  
CH2M HILL Canada Ltd.  
No. 1441

DESIGNED BY: R. BLACKWOOD	CHECKED BY: R. BLACKWOOD
DRAWN BY: K. FONG	APPROVED BY: H.T. FREIHAMMER
SCALE: NTS	ISSUED FOR CONSTRUCTION BY: J. SHUMKA
DATE: 2017/04/05	DATE: 2017/04/05
CONSULTANT NO.: 474248	

**CH2MHILL**  
SNC-LAVALIN

**KGS GROUP**

ENGINEER'S SEAL  
July 24, 2017  
PROVINCE OF MANITOBA  
R.P.C. BLACKWOOD  
Member 40579  
REGISTERED PROFESSIONAL ENGINEER

**THE CITY OF WINNIPEG**  
Winnipeg  
WATER AND WASTE DEPARTMENT

SOUTH END WATER POLLUTION CONTROL CENTRE  
SEWPC UPGRADING/EXPANSION PROJECT  
HEADWORKS  
DEMOLITION PHOTOS (1)

CITY DRAWING NUMBER  
1-0102-MGAD-GD54

SHEET REV. SIZE  
01 A1