


**B SECTION**  
1:50  
BGAD-G021  
BGAD-G022  
BGAD-G023  
BGAD-G024

- NOTES:**
- FOR PIPE/DUCT PENETRATIONS SEE DETAILS 1,2,3,4 BDTL-A003
  - PATTERN/HATCHING OF WATER/LIQUID IS FOR CLARIFICATION PURPOSES ONLY TO INDICATE AND DIFFERENTIATE WATER/LIQUID CONTAINING STRUCTURES FROM REMAINDER OF BUILDING AREAS. IT DOES NOT REPRESENT ACTUAL LEVEL, VOLUME OR EXTENT OF WATER/LIQUID IN THESE AREAS. REFER TO PROCESS MECHANICAL FOR SUCH REQUIREMENTS.
  - DENOTES EXTENT OF FIRE RATED SEPARATION  HR
  - DENOTES EXTENT OF FIRE WALL  HR

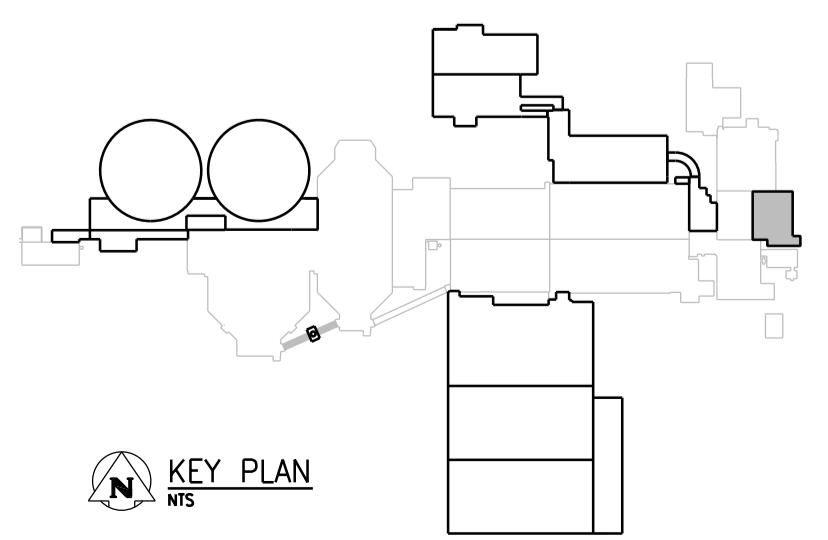

<b>CH2MHILL CANADA</b> Architects Inc. SNC-LAVALIN DESIGNED BY: R. ZAKKO DRAWN BY: J. LIN SCALE: 1:50 DATE: 2017/04/05 CONSULTANT NO.: 474248			<b>KCS GROUP</b> CONSULTING ENGINEERS ENGINEER'S SEAL  CHECKED BY: B. KOLIS-HUPA APPROVED BY: H.T. FRIEHAMMER ISSUED FOR CONSTRUCTION BY: J. SHUMKA DATE: 2017/04/05			<b>THE CITY OF WINNIPEG</b> Winnipeg WATER AND WASTE DEPARTMENT SOUTH END WATER POLLUTION CONTROL CENTRE SEWPPC UPGRADING/EXPANSION PROJECT BUILDING GRIT AND SCREENINGS BUILDING SECTION B CITY DRAWING NUMBER: 1-0102-BGAD-G029 SHEET: 001 REV: 02 SIZE: A1		
02	ISSUED FOR ADDENDUM 8 - 976-2016	2017/07/24	R.B.	J.C.				
01	ISSUED FOR ADDENDUM 5 - 976-2016	2017/07/14	R.B.	J.C.				
00	ISSUED FOR CONSTRUCTION - 976-2016	2017/04/05	J.L.	J.C.				
NO.	REVISIONS	DATE	DESIGN	CHECK				