


G SECTION
1:50
BGAD-G022
BGAD-G023
BGAD-G024



- NOTES:**
- FOR PIPE/DUCT PENETRATIONS SEE DETAILS 1,2,3,4 BDTL-A003
 - PATTERN/HATCHING OF WATER/LIQUID IS FOR CLARIFICATION PURPOSES ONLY TO INDICATE AND DIFFERENTIATE WATER/LIQUID CONTAINING STRUCTURES FROM REMAINDER OF BUILDING AREAS. IT DOES NOT REPRESENT ACTUAL LEVEL, VOLUME OR EXTENT OF WATER/LIQUID IN THESE AREAS. REFER TO PROCESS MECHANICAL FOR SUCH REQUIREMENTS.
 - DENOTES EXTENT OF FIRE RATED SEPARATION HR
 - DENOTES EXTENT OF FIRE WALL HR

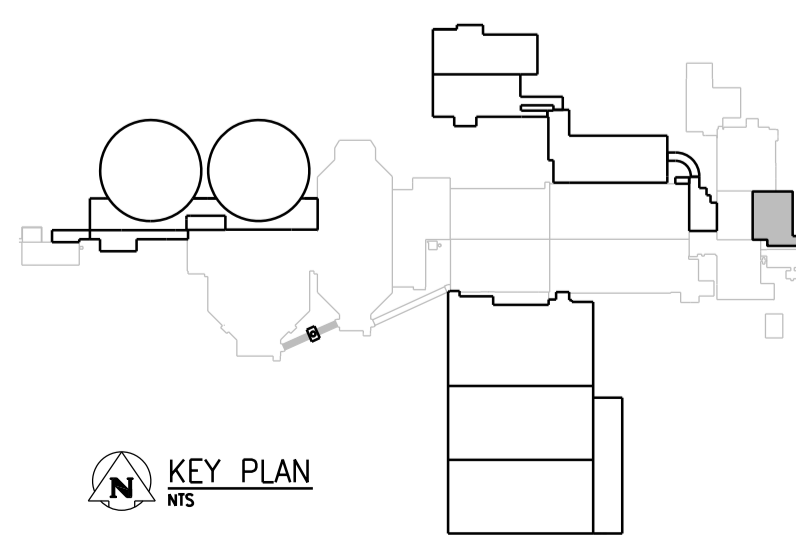

CH2MHILL CANADA Architects Inc.				ENGINEER'S SEAL <i>July 24 2017</i> REID ZAKKO REGISTERED ARCHITECT		THE CITY OF WINNIPEG Winnipeg WATER AND WASTE DEPARTMENT	
DESIGNED BY: R. ZAKKO		CHECKED BY: B. KOLIS-HUPA		SOUTH END WATER POLLUTION CONTROL CENTRE SEWPPC UPGRADING/EXPANSION PROJECT BUILDING GRIT AND SCREENINGS BUILDING SECTION G			
DRAWN BY: J. LIN		APPROVED BY: H.T. FRIEHAMMER					
SCALE: 1:50		ISSUED FOR CONSTRUCTION BY: J. SHUMKA		CITY DRAWING NUMBER 1-0102-BGAD-G034			
DATE: 2017/04/05		DATE: 2017/04/05					
CONSULTANT NO.: 474248		DATE 2017/07/24		REVISIONS		SHEET 001	
NO.		DATE		DESIGN CHECK		REV. 01	
01 ISSUED FOR ADDENDUM 8 - 976-2016		2017/07/24		R.B. J.C.		SIZE A1	
00 ISSUED FOR CONSTRUCTION - 976-2016		2017/04/05		J.L. J.C.			