


NOTE: CHAINAGES SHOWN ARE ALONG N. P. OF YALE AVENUE E.


YALE AVENUE EAST

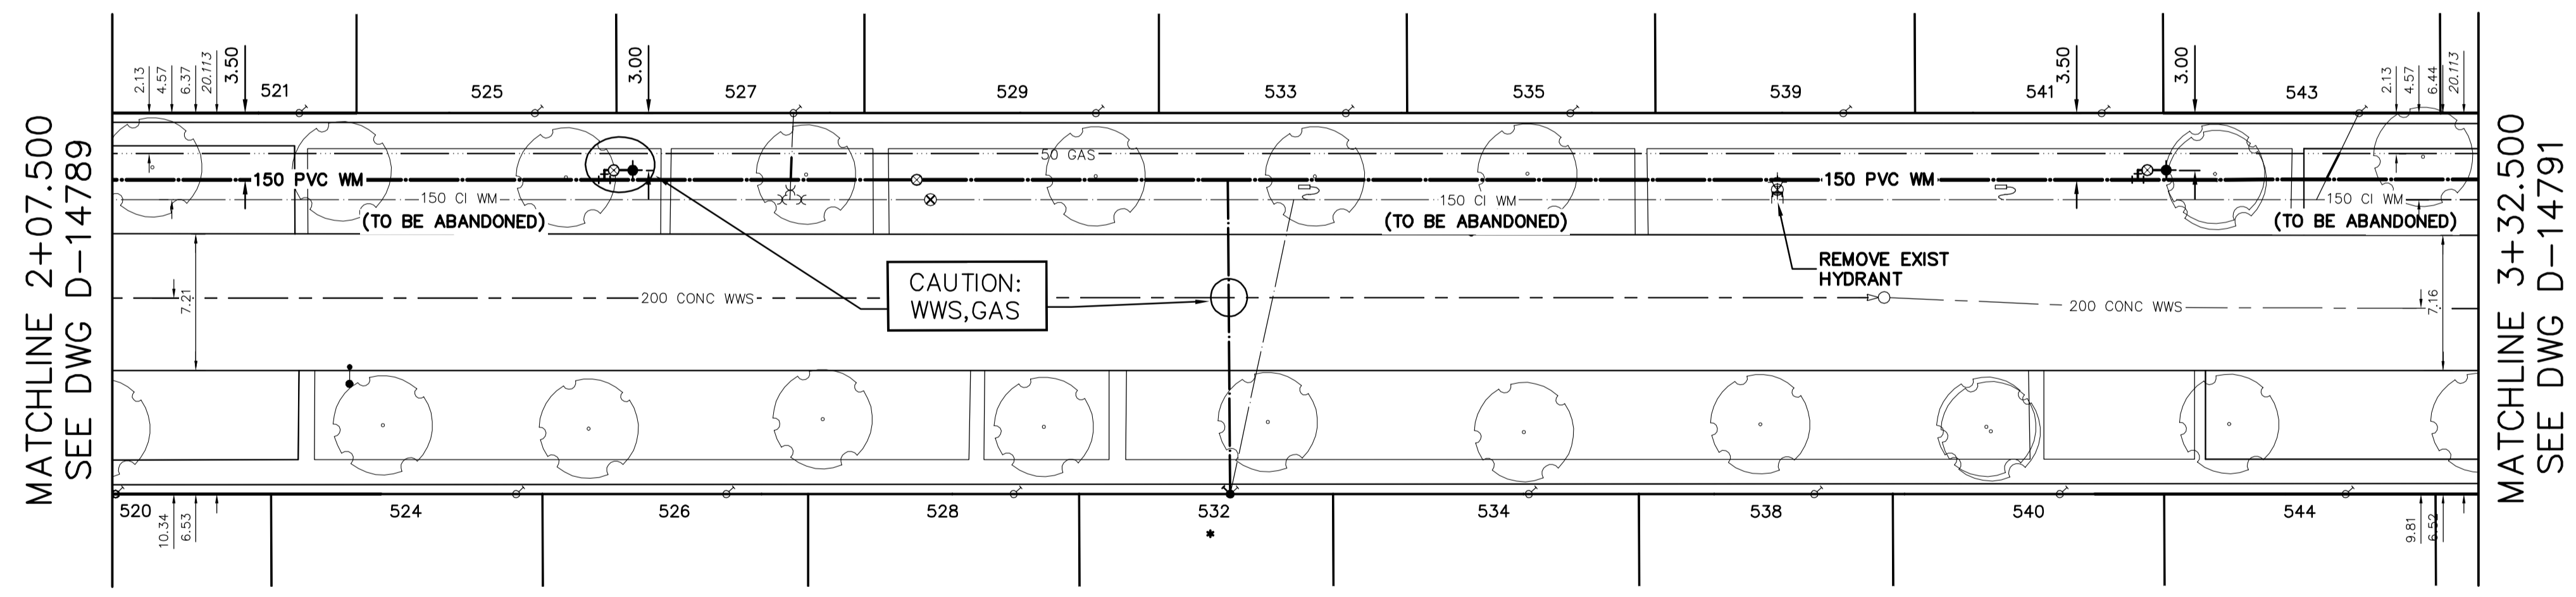

FOR WATER SERVICE TABLE SEE D-14791

NOTE: ALL VALVES TO BE INSTALLED CLOCKWISE TO CLOSE

FOR INDEX SEE D-14780

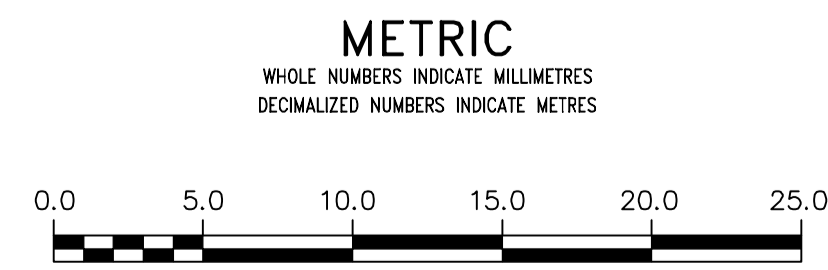

**WARNING**  
IF POWER EQUIPMENT OR EXPLOSIVES ARE TO BE USED FOR EXCAVATION ON THIS PROJECT THE CONTRACTOR MUST:  
1) NOTIFY THE GAS COMPANY OF THE PROPOSED LOCATION OF EXCAVATION.  
2) TAKE PRECAUTION TO AVOID DAMAGE TO GAS COMPANY INSTALLATIONS.  
SEE PROVINCIAL REGULATION 210/72 FOR DETAILS

LOCATION APPROVED UNDERGROUND STRUCTURES  
SUPV. U/G STRUCTURES COMMITTEE DATE  
NOTE: LOCATION OF UNDERGROUND STRUCTURES AS SHOWN ARE BASED ON THE BEST INFORMATION AVAILABLE BUT NO GUARANTEE IS GIVEN THAT ALL EXISTING UTILITIES ARE SHOWN OR THAT THE GIVEN LOCATIONS ARE EXACT. CONFIRMATION OF EXISTENCE AND EXACT LOCATION OF ALL SERVICES MUST BE OBTAINED FROM THE INDIVIDUAL UTILITIES BEFORE PROCEEDING WITH CONSTRUCTION.

| NO. | REVISIONS | DATE | BY |
|-----|-----------|------|----|
|     |           |      |    |
|     |           |      |    |
|     |           |      |    |
|     |           |      |    |
|     |           |      |    |

|                       |                                   |   |            |
|-----------------------|-----------------------------------|---|------------|
| DESIGNED BY           | TS                                | CHECKED BY                                    | SC         |
| DRAWN BY              | RJ                                | APPROVED BY                                   | KZ         |
| SCALE:                | HORIZONTAL 1:250<br>VERTICAL 1:50 |   |            |
| DATE                  | 2017 06 30                        | DATE  | 2017 06 23 |
| PLOT DATE: 2017 06 30 |                                   | RELEASED FOR CONSTRUCTION<br><b>KAS ZUREK</b> |            |

ENGINEER'S SEAL  
ORIGINAL SIGNED BY S.J.R. COURNOYER 17/06/23  
CONSULTANT DRAWING NUMBER

**THE CITY OF WINNIPEG**  
WATER AND WASTE DEPARTMENT  
ENGINEERING DIVISION

2017 WATER MAIN RENEWALS  
CONTRACT 1  
**YALE AVENUE EAST**  
107 E OF LEOLA STREET TO  
232 E OF LEOLA STREET

SHEET 12 OF 13  
CITY DRAWING NUMBER  
D-14790