


SECTION DETAIL - O/H DOOR HEAD

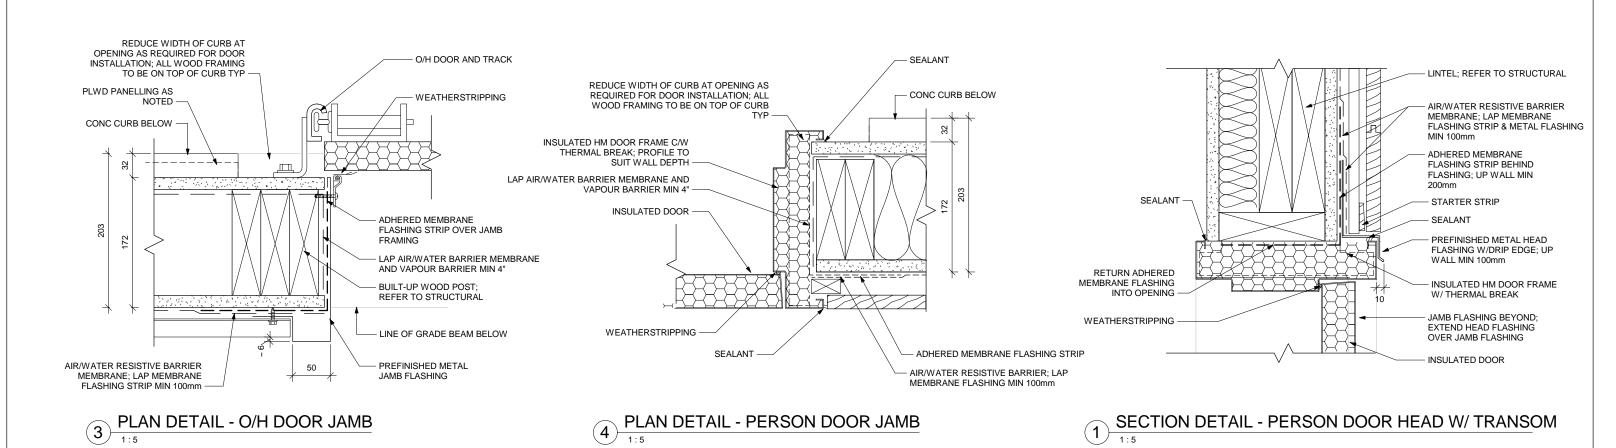

204 488 8857 tal. 204 488 0218 fee. hridomancollahorative PARKS STORAGE SHED

PLAN DETAIL - O/H DOOR JAMB

acollaborative Project:

Project Fraser's Grove Park Number: DETAILS 1630

Drawing Title:

LINE OF DOOR FRAME BEYOND

LINE OF CONC

AT DOOR

OPENING

CURB; STEP BACK

WEATHERSTRIPPING -

REINFORCED CONCRETE

SLAB ON GRADE: REFER TO STRUCTURAL

TURN DOWN UNDERSLAB

VAPOUR BARRIER AT PERIMETER AND SECURE

Issue/Revision Date | Sheet No:

CONSTRUCTION

2 SECTION DETAIL - PERSON DOOR @ APRON 1:5

A501

This drawing is property of the Architect and cannot be reproduced or used without the consent of the Architect. The contractor is responsible for checking and verifying all levels and dimensions and shall report all discrepancies to the Architect and obtain clarification prior to commencing work

INSULATED EXTERIOR DOOR

THRESHOLD; EMBED IN

FLEXCELL

- DAMPROOFING

- VOIDFORM UNDER APRON: REFER TO

STRUCTURAL

SEALANT

SEALANT TYP

LINE OF JAMB TRIM BEYOND

T/O CURB 100150

T/O SLAB @ DOOR

100000