


1 SITE KEYPLAN
1:200

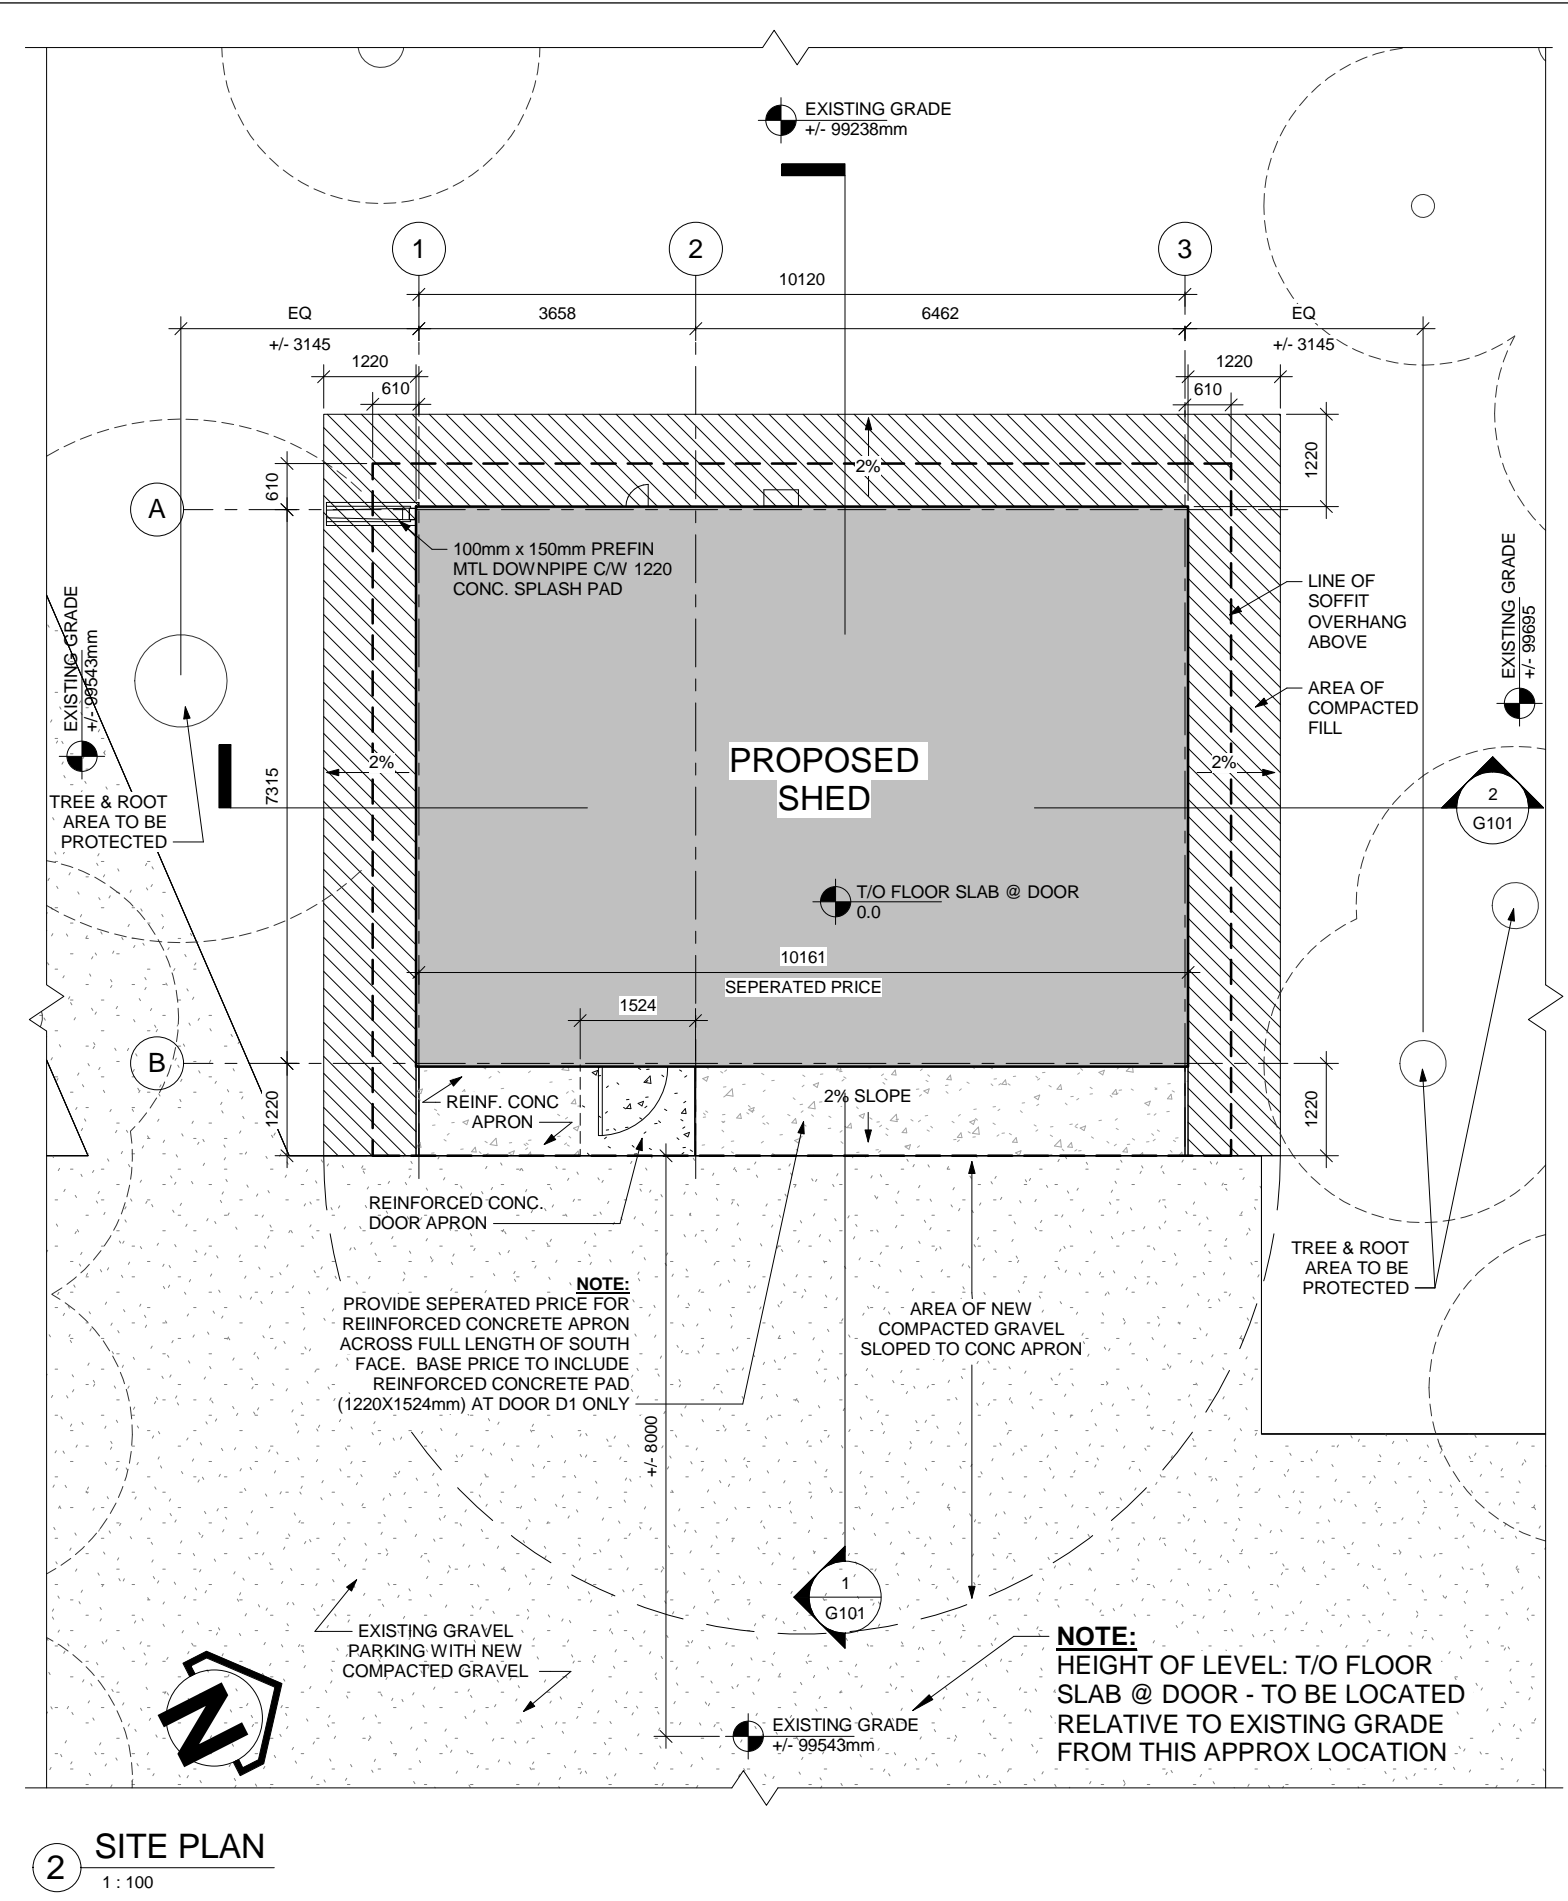

2 SITE PLAN
1:100