




1
L3.1 BIKE RACK LAYOUT
SCALE: 1:30

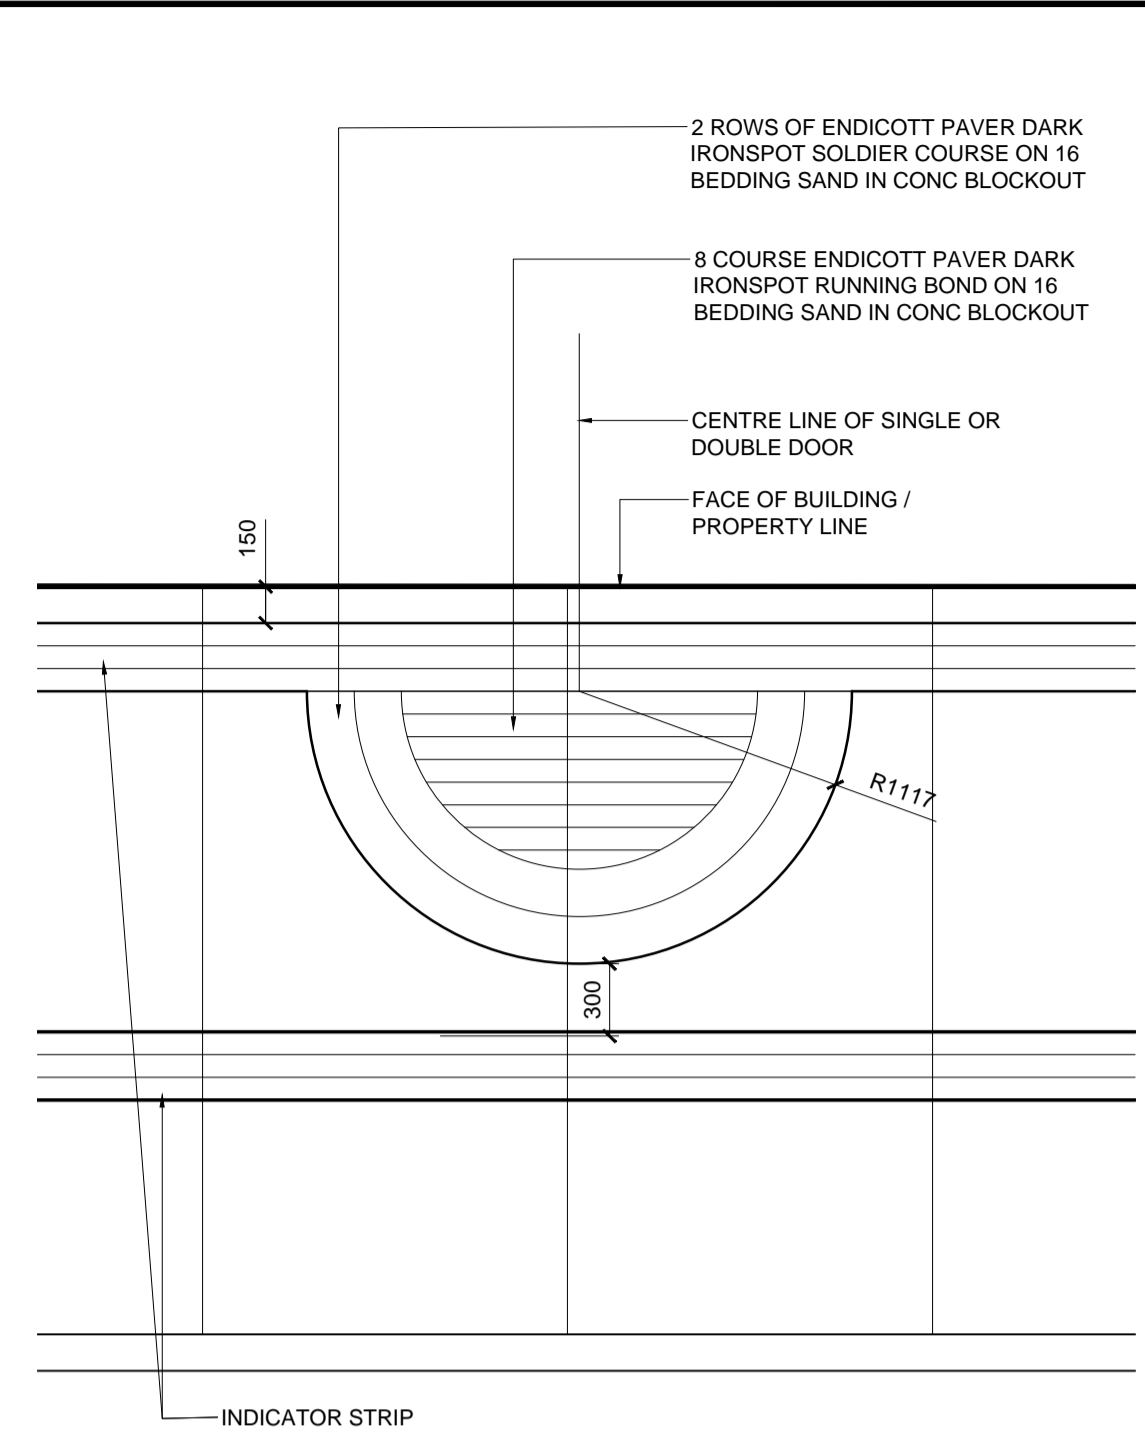


3
L3.1 ENTRY PAVING - B
SCALE: 1:30

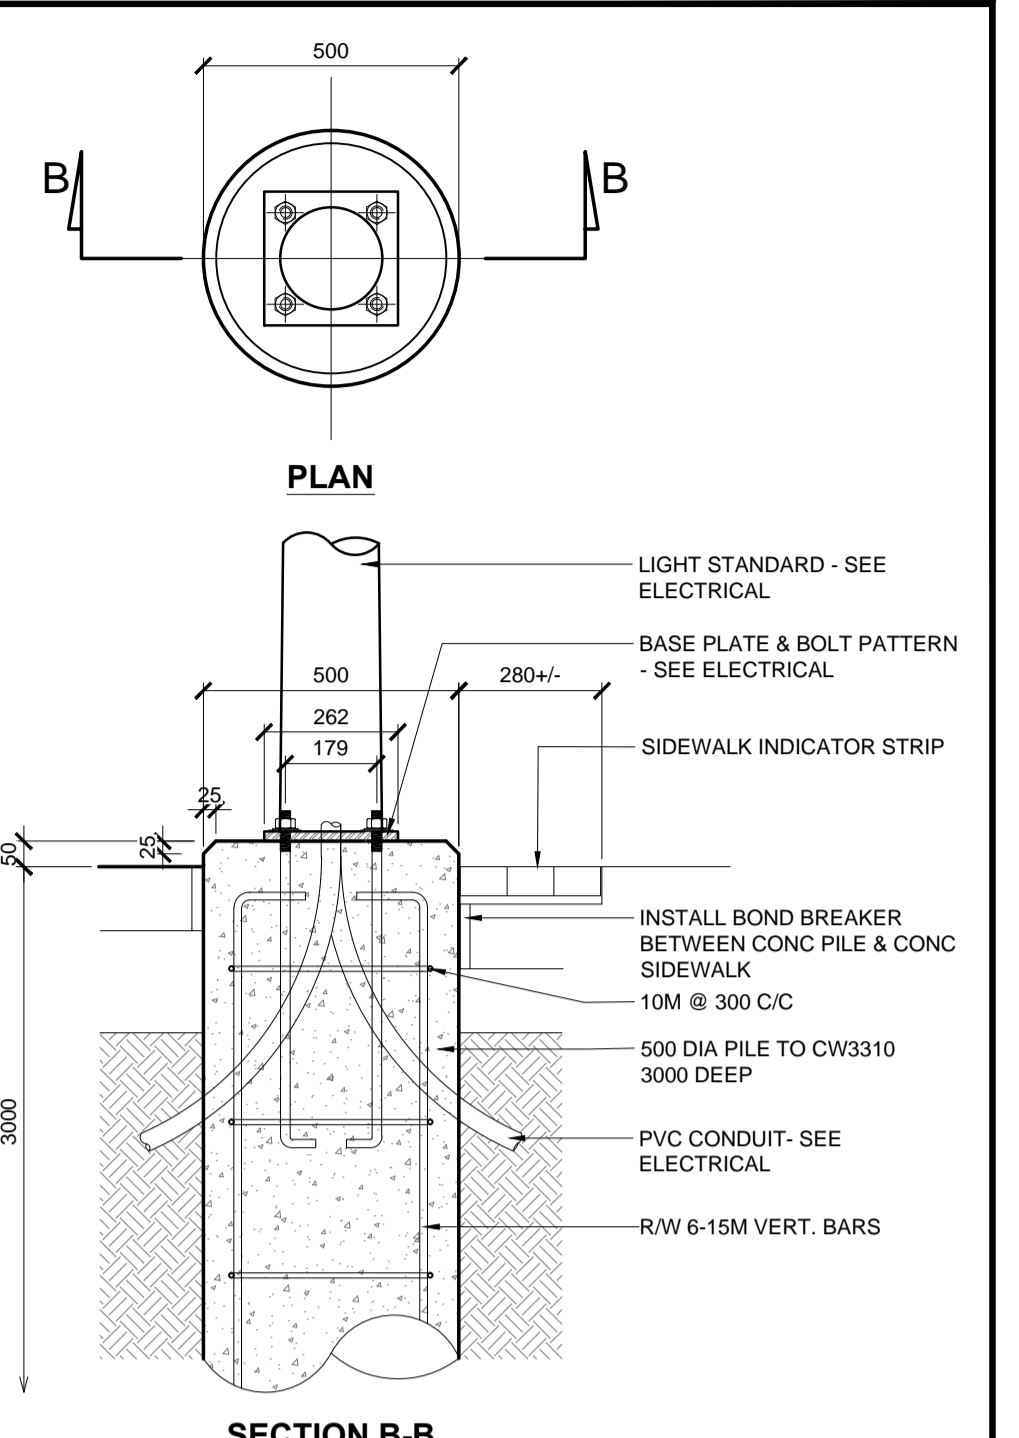



4
L3.1 LIGHT STANDARD CONC. PILE
SCALE: 1:15

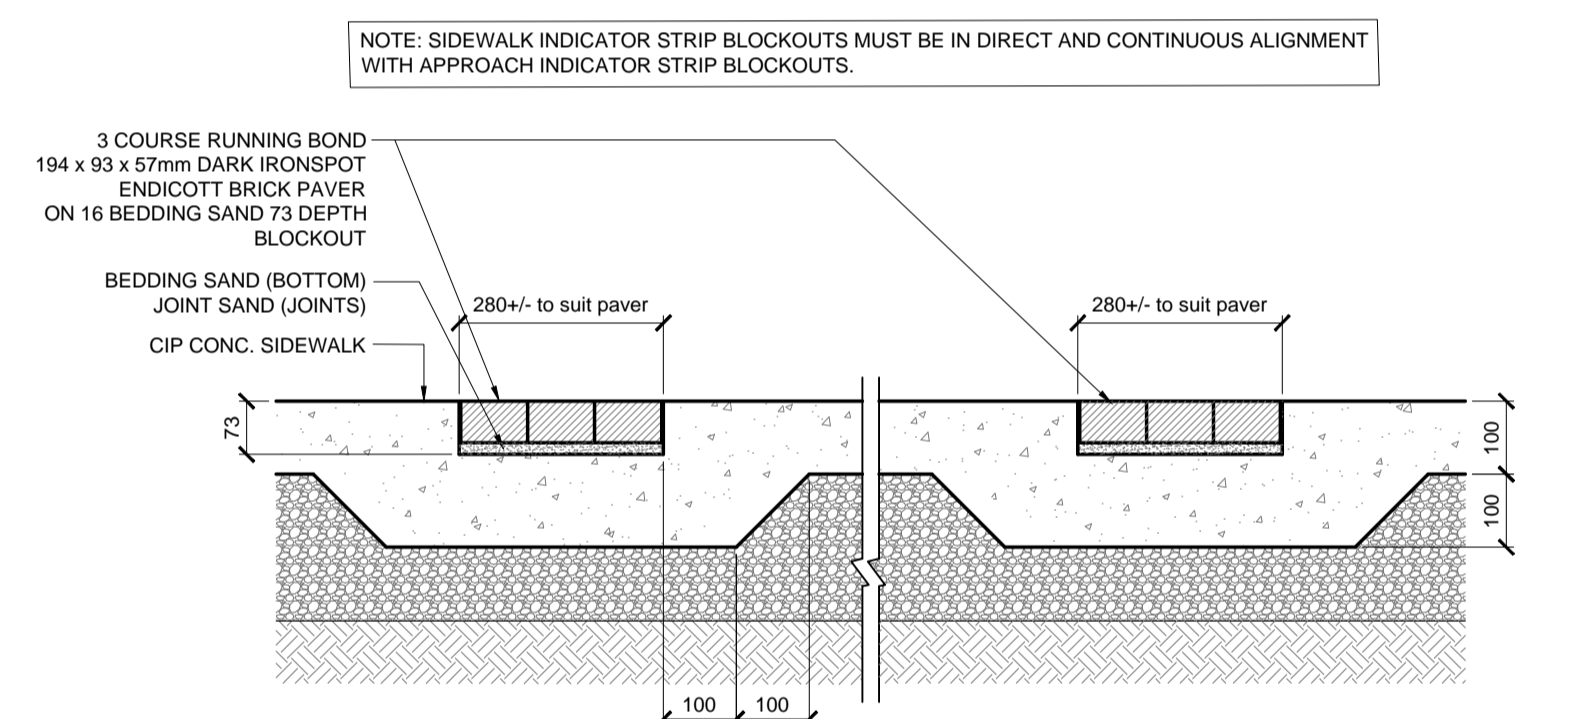



5
L3.1 SIDEWALK INDICATOR STRIP: ENDICOTT PAVER
SCALE: 1:10

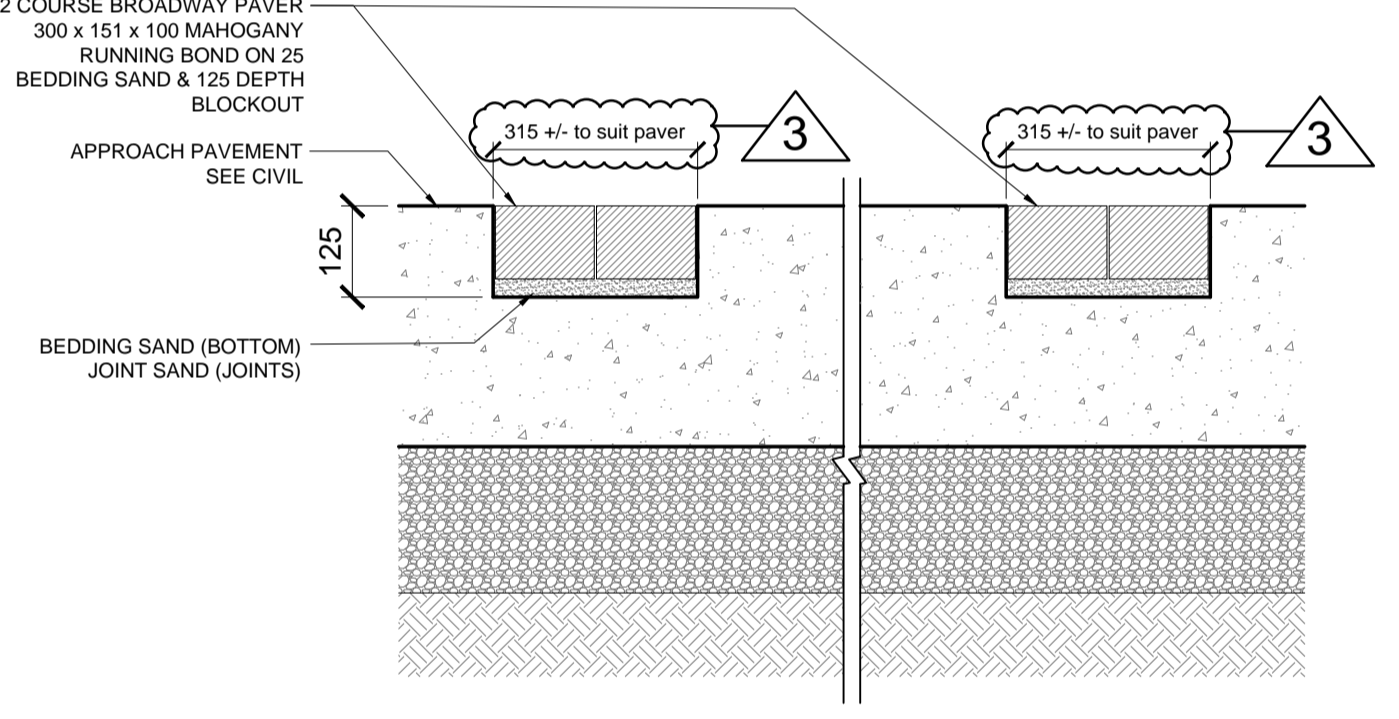

6
L3.1 APPROACH INDICATOR STRIP: BROADWAY PAVER
SCALE: 1:10

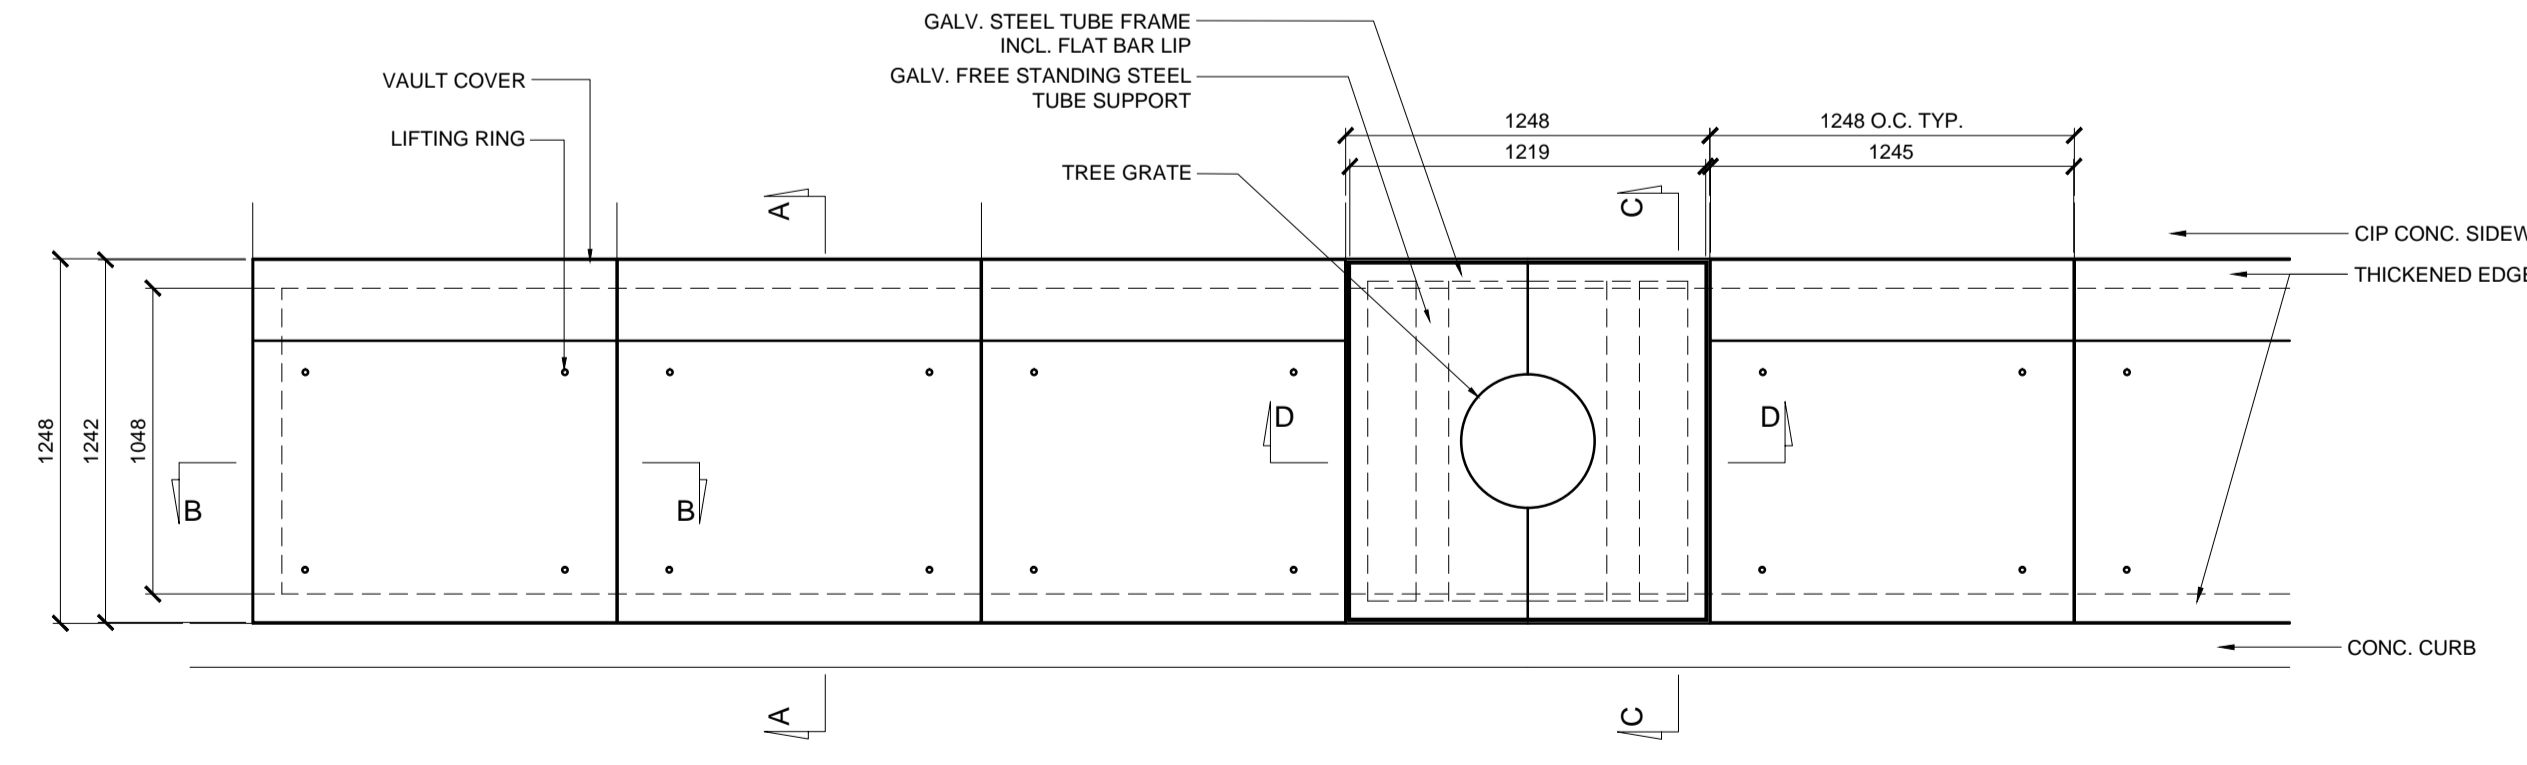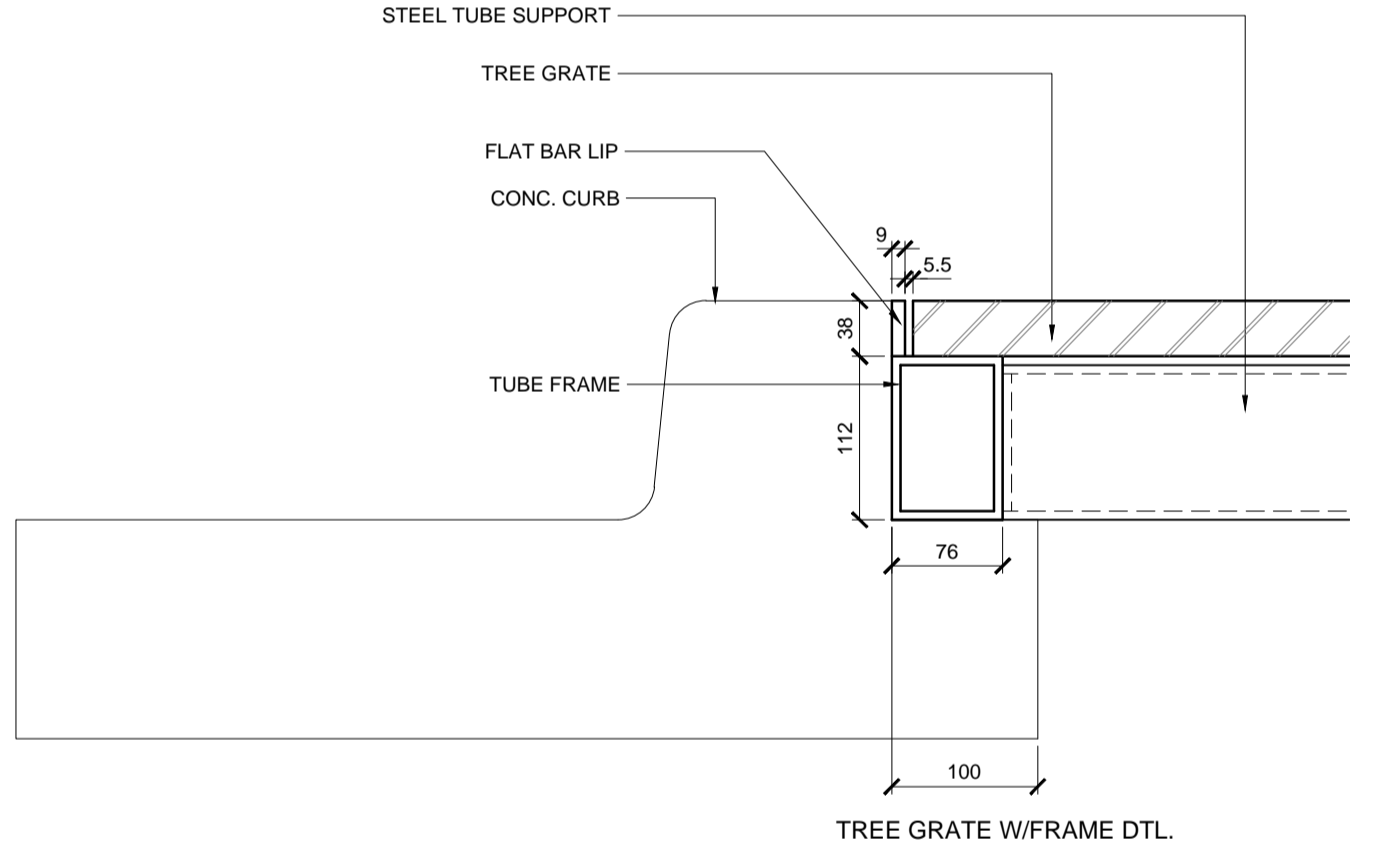

7
L3.1 CONC VAULT COVER & TREE GRATE W/FRAME
SCALE: 1:25

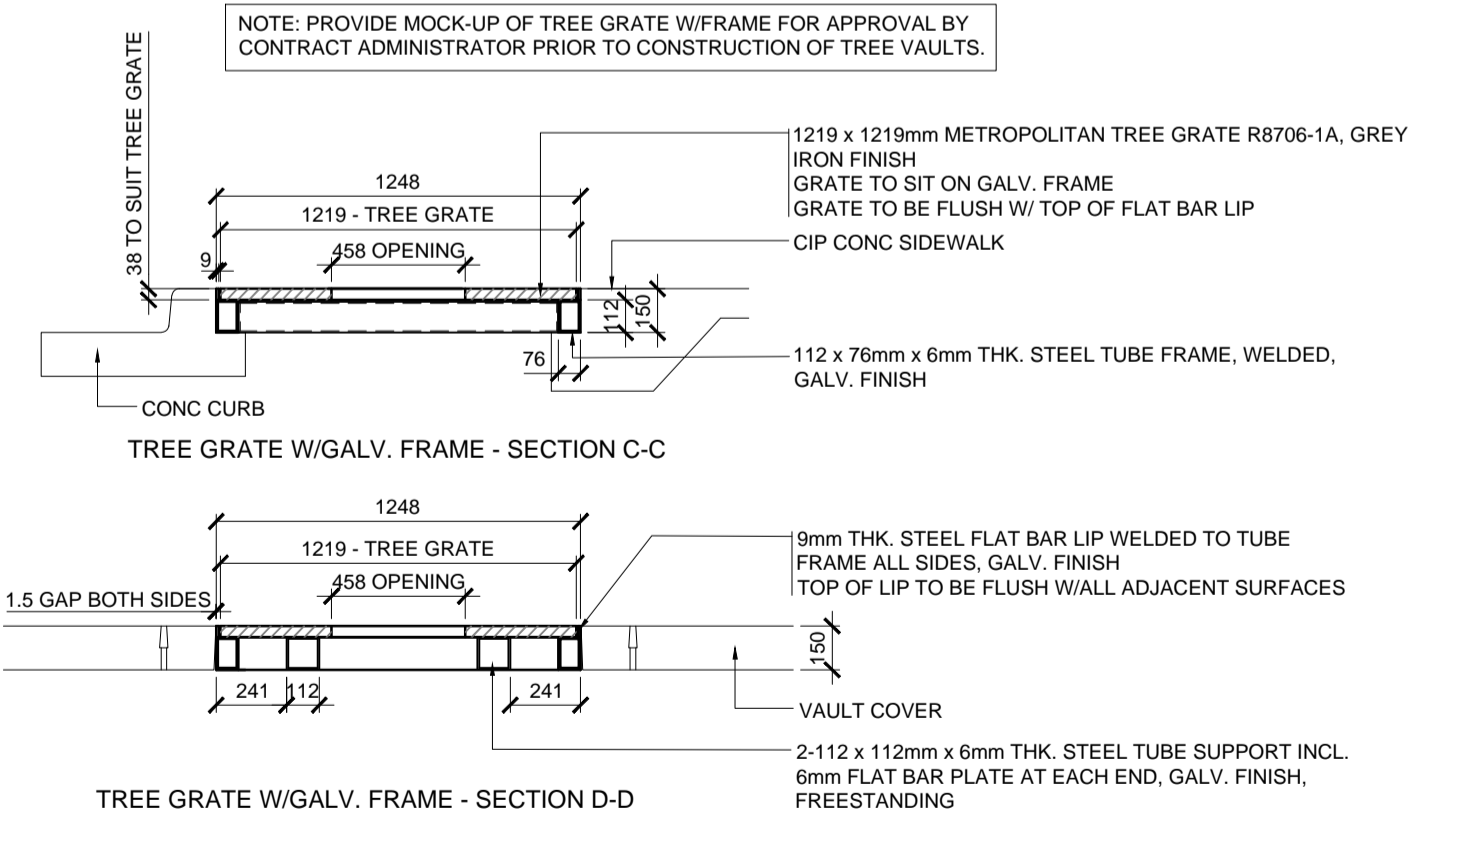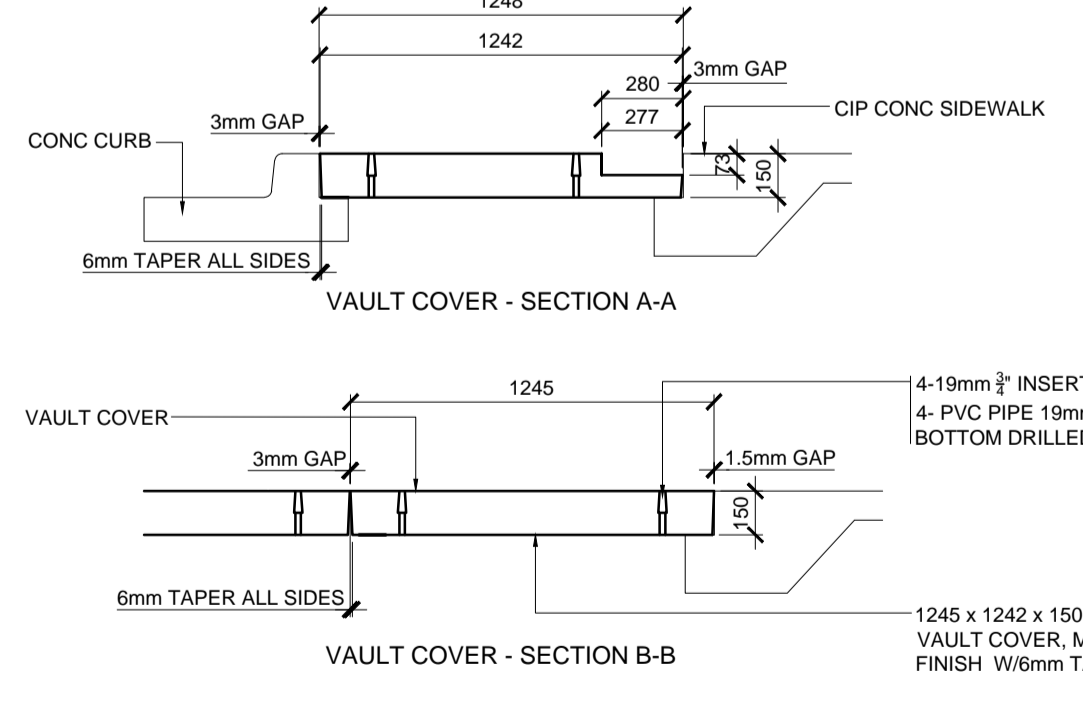

LOCATIONS APPROVED UNDERGROUND STRUCTURES SIGNED BY: _____ DATE: _____ SUPV UG STRUCTURES		G.B.M. ELEV. <table border="1"> <tr><td> </td><td> </td><td> </td><td> </td></tr> <tr><td> </td><td> </td><td> </td><td> </td></tr> <tr><td> </td><td> </td><td> </td><td> </td></tr> <tr><td> </td><td> </td><td> </td><td> </td></tr> </table>																		 300-113 Broadway Avenue East, Winnipeg, MB R2S 0P2 PHONE: 204-984-3900		ENGINEER'S SEAL THE CITY OF WINNIPEG PUBLIC WORKS DEPARTMENT ENGINEERING SERVICES DIVISION CITY OF WINNIPEG					
LOCATION OF UNDERGROUND STRUCTURES AS SHOWN ARE BASED ON THE BEST INFORMATION AVAILABLE BUT NO GUARANTEE IS GIVEN THAT ALL EXISTING UTILITIES ARE SHOWN OR THAT THE GIVEN LOCATIONS ARE EXACT CONFIRMATION OF EXISTENCE AND EXACT LOCATION OF ALL SERVICES MUST BE OBTAINED FROM THE INDIVIDUAL UTILITIES BEFORE PROCEEDING		<table border="1"> <tr><td>DESIGNED BY</td><td>JH</td><td>CHECKED BY</td><td>GM</td></tr> <tr><td>DRAWN BY</td><td>JH</td><td>APPROVED BY</td><td>GM</td></tr> </table>		DESIGNED BY	JH	CHECKED BY	GM	DRAWN BY	JH	APPROVED BY	GM	CONSULTANT ACAD DWG. NO. L3.1		CITY DRAWING NUMBER SHEET 3 OF 3													
DESIGNED BY	JH	CHECKED BY	GM																								
DRAWN BY	JH	APPROVED BY	GM																								
<table border="1"> <tr><td>NO.</td><td>REVISIONS</td><td>DATE</td><td>BY</td></tr> <tr><td>1</td><td>ISSUED FOR TENDER</td><td>02/07/17</td><td>JH</td></tr> <tr><td>2</td><td>ISSUED FOR UG STRUCTURES REVIEW</td><td>01/13/17</td><td>JH</td></tr> </table>		NO.	REVISIONS	DATE	BY	1	ISSUED FOR TENDER	02/07/17	JH	2	ISSUED FOR UG STRUCTURES REVIEW	01/13/17	JH	<table border="1"> <tr><td>NO.</td><td>REVISIONS</td><td>DATE</td><td>BY</td></tr> <tr><td>1</td><td>ADDENDUM #01L</td><td>02/23/17</td><td>JH</td></tr> </table>		NO.	REVISIONS	DATE	BY	1	ADDENDUM #01L	02/23/17	JH	HOR. SCALE: AS NOTED VERTICAL: AS NOTED DATE: 02/23/17		RELEASED FOR CONSTRUCTION DATE: 02/23/17	
NO.	REVISIONS	DATE	BY																								
1	ISSUED FOR TENDER	02/07/17	JH																								
2	ISSUED FOR UG STRUCTURES REVIEW	01/13/17	JH																								
NO.	REVISIONS	DATE	BY																								
1	ADDENDUM #01L	02/23/17	JH																								
2017 NORTHEAST EXCHANGE DISTRICT STREET RENEWAL: PACIFIC AVENUE AND 1919 GENERAL STRIKE MONUMENT LAYOUT, PAVING & DETAILS						BID NO. 27-2017																					

Feb 23, 2017 - 4:51pm
 \\sra\HTFC\FILE_SERVER\2015\15-043 East Exchange Phase 3\ACAD\Drawings\15-089 Pacific Details.dwg - tab:L3.1 Pacific Paving & Conc Details