

THE CITY OF WINNIPEG PUBLIC WORKS DEPARTMENT



ENGINEERING DIVISION

2017 DOWNTOWN SIDEWALK RENEWALS


BID OPPORTUNITY NO. 285-2017

CONSTRUCTION AREA:

STATION	DWG. NO.
STA 1+00 TO 2+35 STA 2+35 TO 4+15 STA 4+15 TO 5+55 STA 5+55 TO 6+10	SE-17-25 SE-17-26 SE-17-27 SE-17-28
	SE-17-35
STA 1+00 TO 1+73 STA 1+73 TO 2+61	SE-17-36 SE-17-37
	STA 1+00 TO 2+35 STA 2+35 TO 4+15 STA 4+15 TO 5+55 STA 5+55 TO 6+10

RELEASED FOR CONSTRUCTION BY:

DATE:

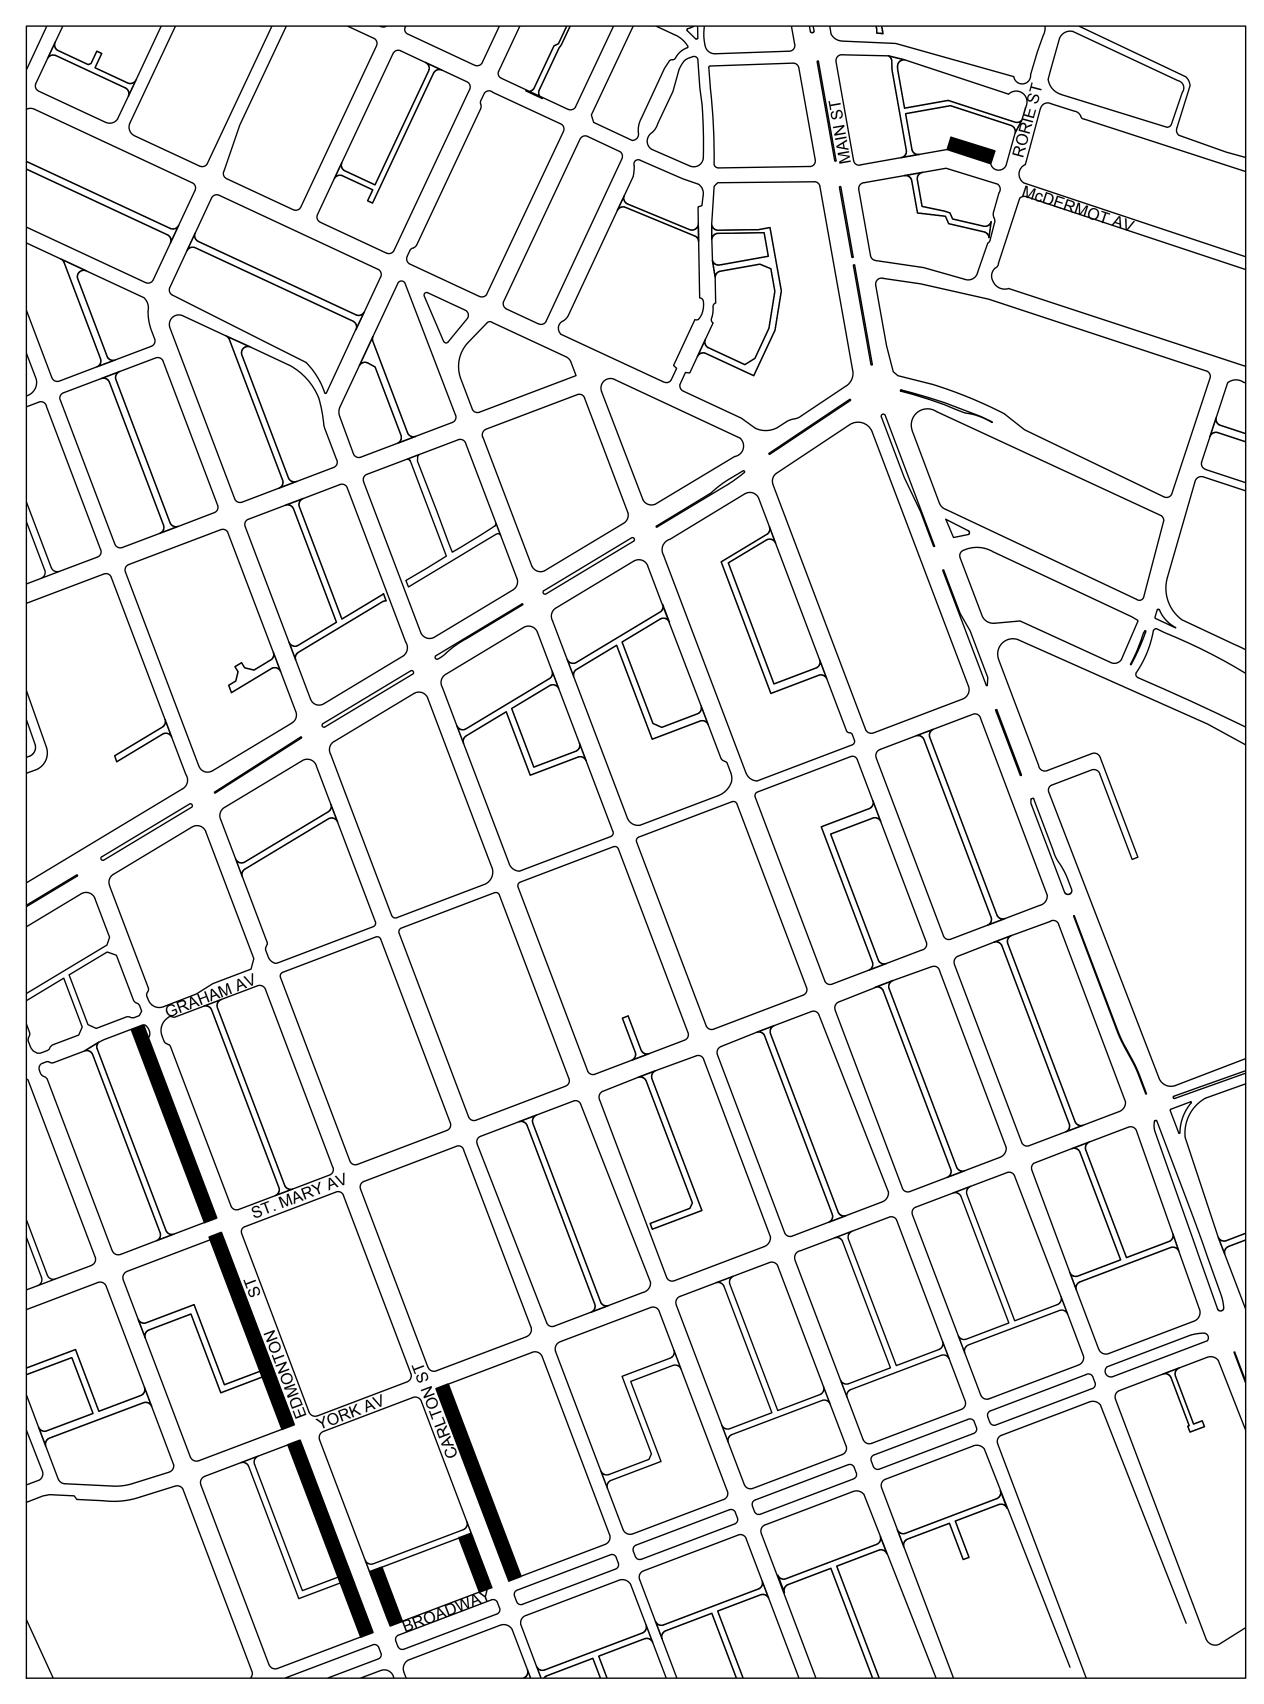

ENGINEERING DIVISION TECHNOLOGY SERVICES BRANCH 106 - 1155 PACIFIC AVE