




# THE CITY OF WINNIPEG PUBLIC WORKS DEPARTMENT ENGINEERING DIVISION

## CITY OF WINNIPEG


### 2017 REGIONAL STREET RENEWAL PROGRAM

PEMBINA HIGHWAY FROM APPROXIMATELY 80m SOUTH OF  
DEVOS ROAD TO KIRKBRIDGE DRIVE/KILLARNEY AVENUE  
REHABILITATION/ACTIVE TRANSPORTATION CORRIDOR AND ASSOCIATED WORKS  
BID OPPORTUNITY NO. 3 - 2017

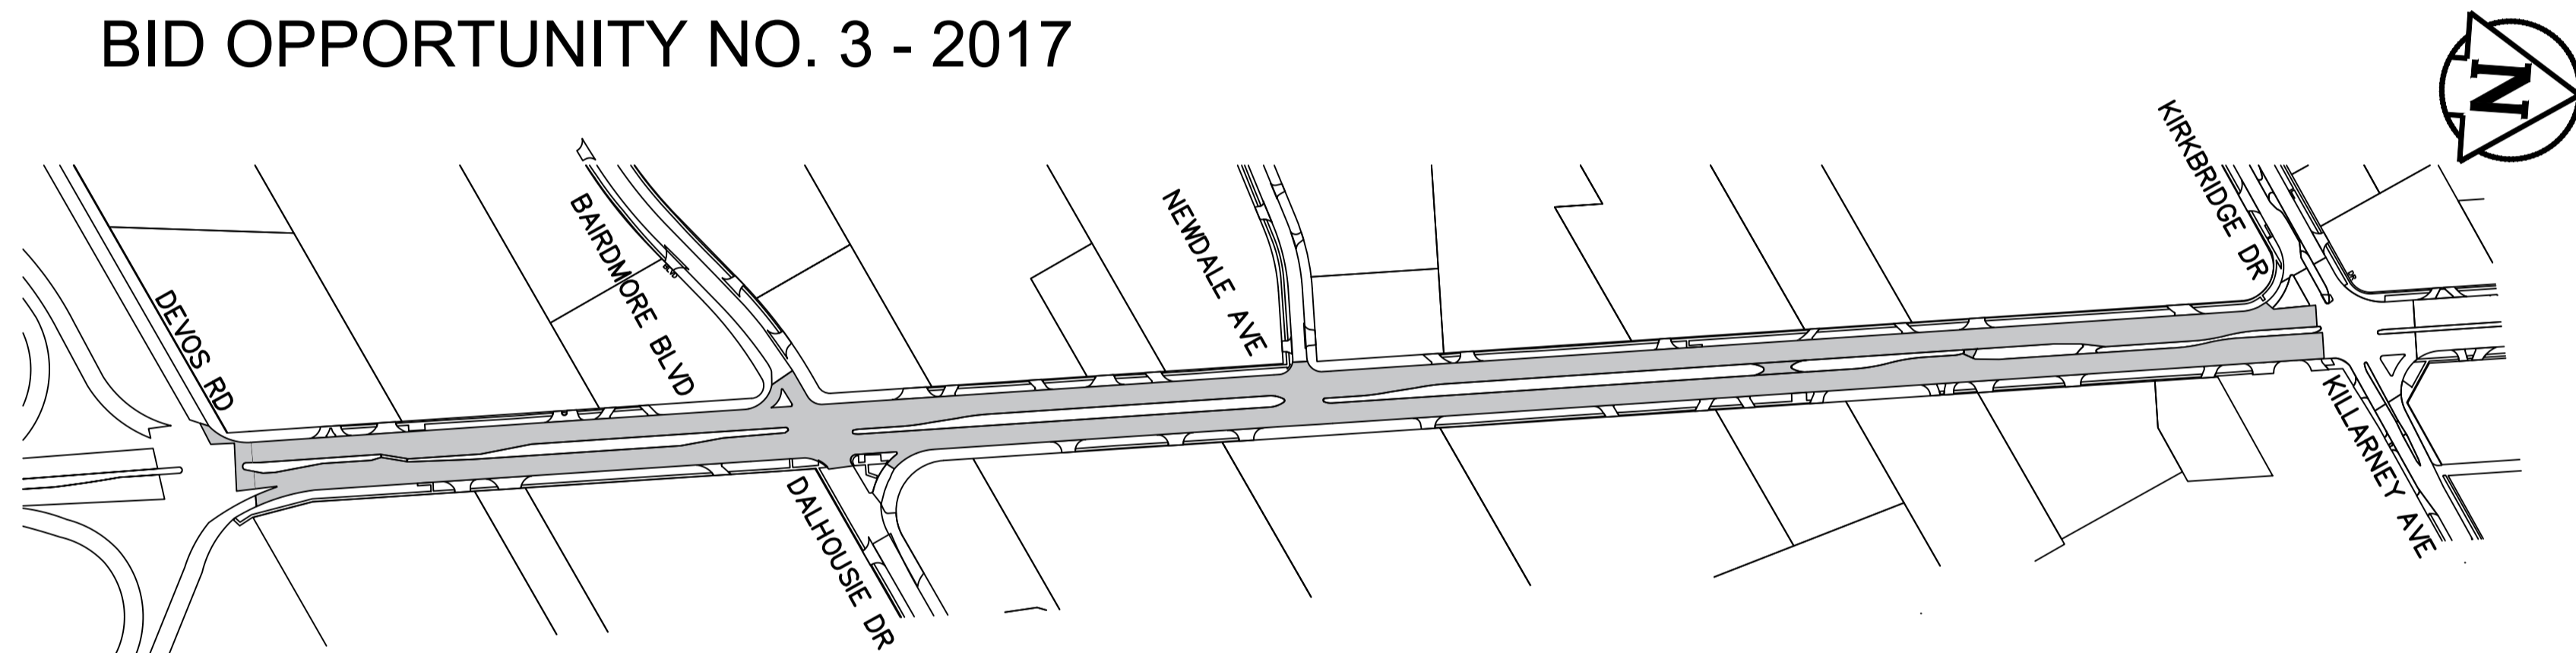

SHEET NO. NO.	TITLE	CITY OF WINNIPEG DWG. NO.
	COVER PAGE	
1 OF 13	FROM STA. 0+70 TO STA. 1+40	P-3480-01
2 OF 13	FROM STA. 1+40 TO STA. 2+90	P-3480-02
3 OF 13	FROM STA. 2+90 TO STA. 4+40	P-3480-03
4 OF 13	FROM STA. 4+40 TO STA. 5+90	P-3480-04
5 OF 13	FROM STA. 5+90 TO STA. 7+40	P-3480-05
6 OF 13	FROM STA. 7+40 TO STA. 8+90	P-3480-06
7 OF 13	FROM STA. 8+90 TO STA. 10+40	P-3480-07
8 OF 13	FROM STA. 10+40 TO STA. 11+90	P-3480-08
9 OF 13	FROM STA. 11+90 TO STA. 13+00	P-3480-09
10 OF 13	BUS STOP DETAILS	P-3480-10
11 OF 13	BUS STOP DETAILS	P-3480-11
12 OF 13	PAVEMENT CROSS SECTIONS	P-3480-12
13 OF 13	INLAID LONGITUDINAL LANE LINE MARKINGS	P-3480-13

## PEMBINA HIGHWAY TWIN BRIDGES OVER THE LA SALLE RIVER TRANSITION SLABS REPLACEMENT

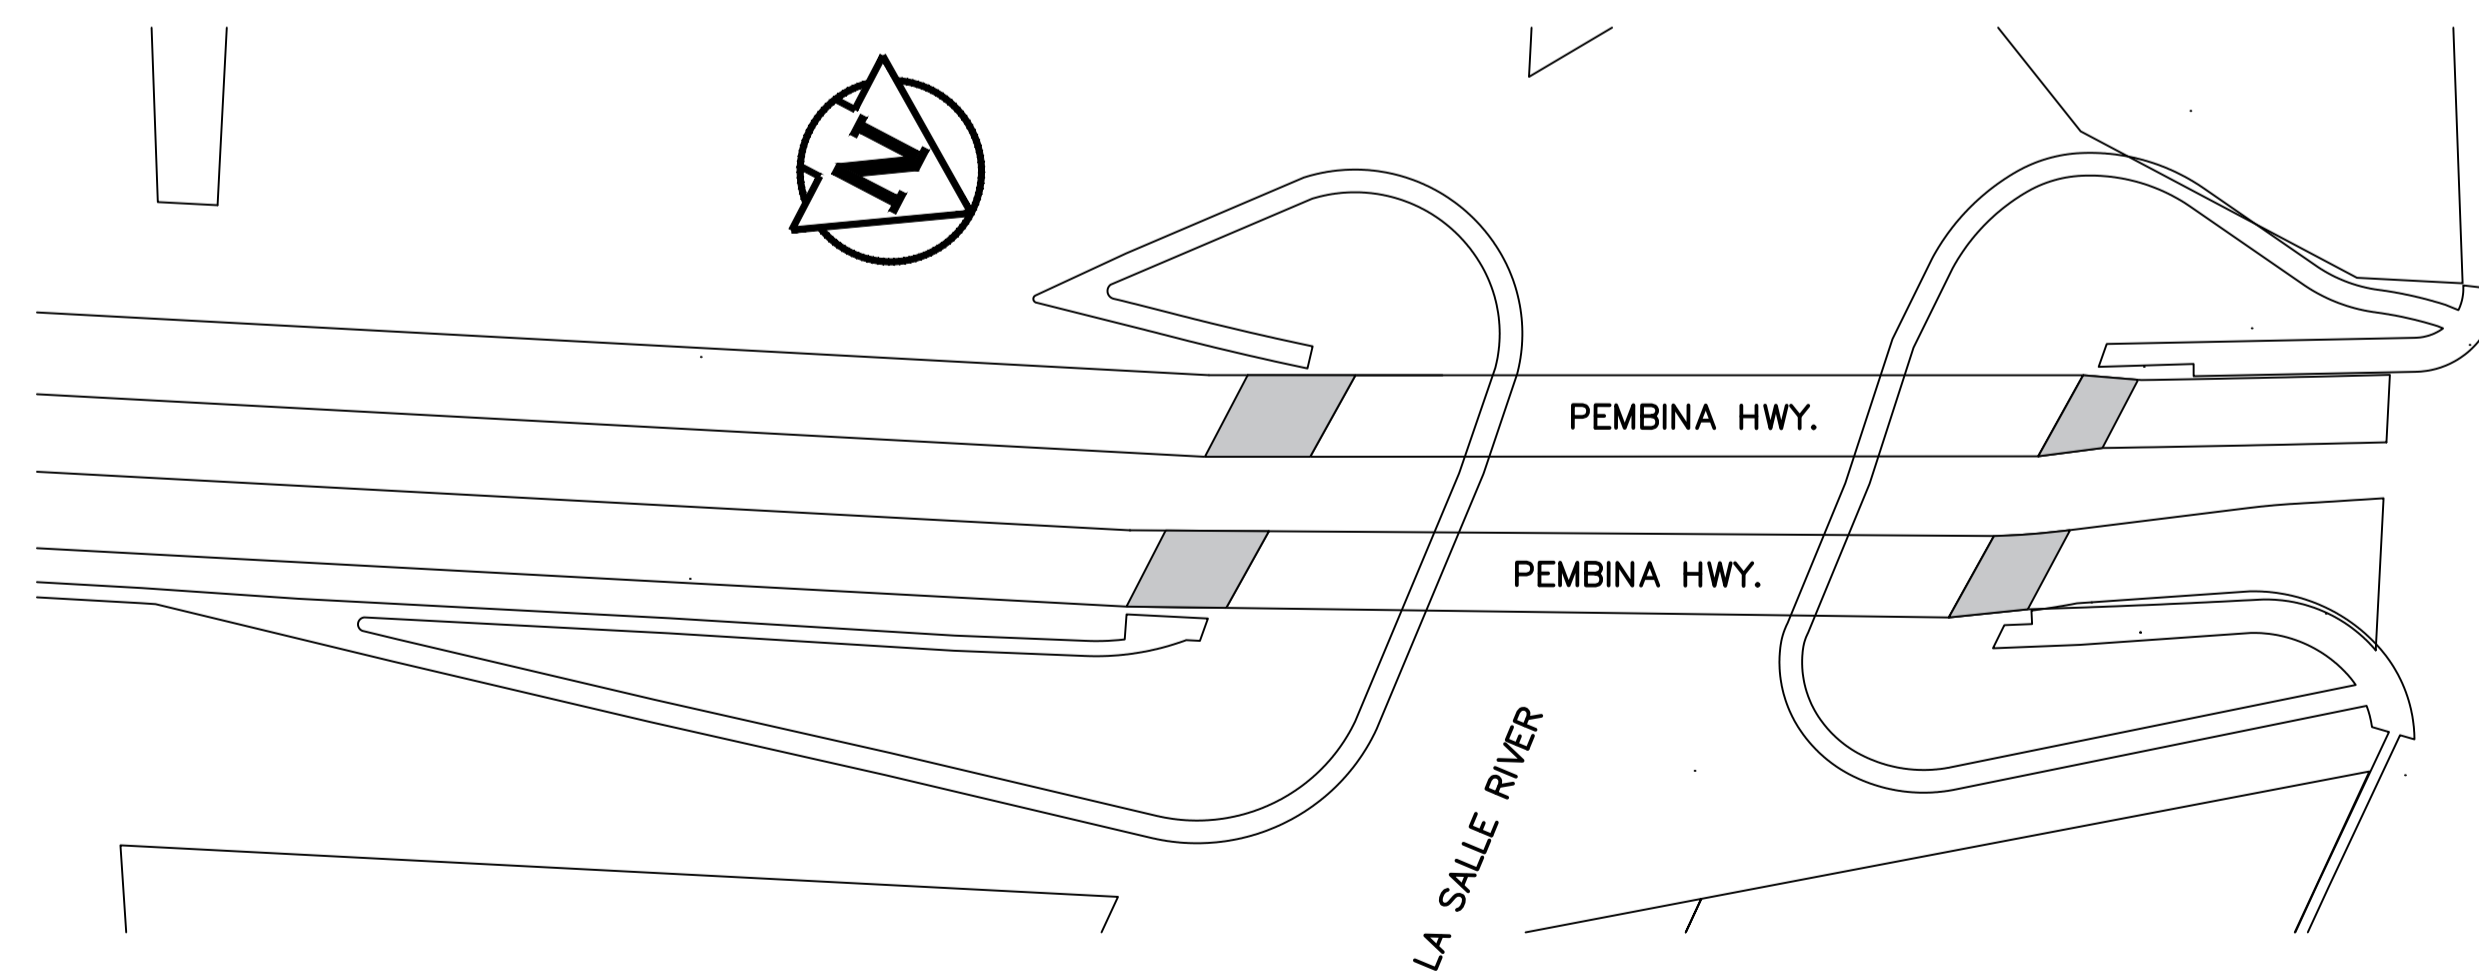

SHEET NO.	TITLE	CITY OF WINNIPEG DWG. NO.
1 OF 3	BRIDGE TRANSITION SLABS REPLACEMENT	B224-17-01
2 OF 3	BRIDGE TRANSITION SLABS REPLACEMENT	B224-17-02
3 OF 3	BRIDGE TRANSITION SLABS REPLACEMENT	B224-17-03

**PRELIMINARY**  
NOT TO BE USED FOR  
CONSTRUCTION

RELEASED FOR CONSTRUCTION BY:  
X.X. XXXXXXXXX  
STREETS PROJECT ENGINEER

DATE: YY/MM/DD \_\_\_\_\_

ENGINEERING DIVISION  
TECHNOLOGY SERVICES BRANCH  
106 - 1155 PACIFIC AVE