
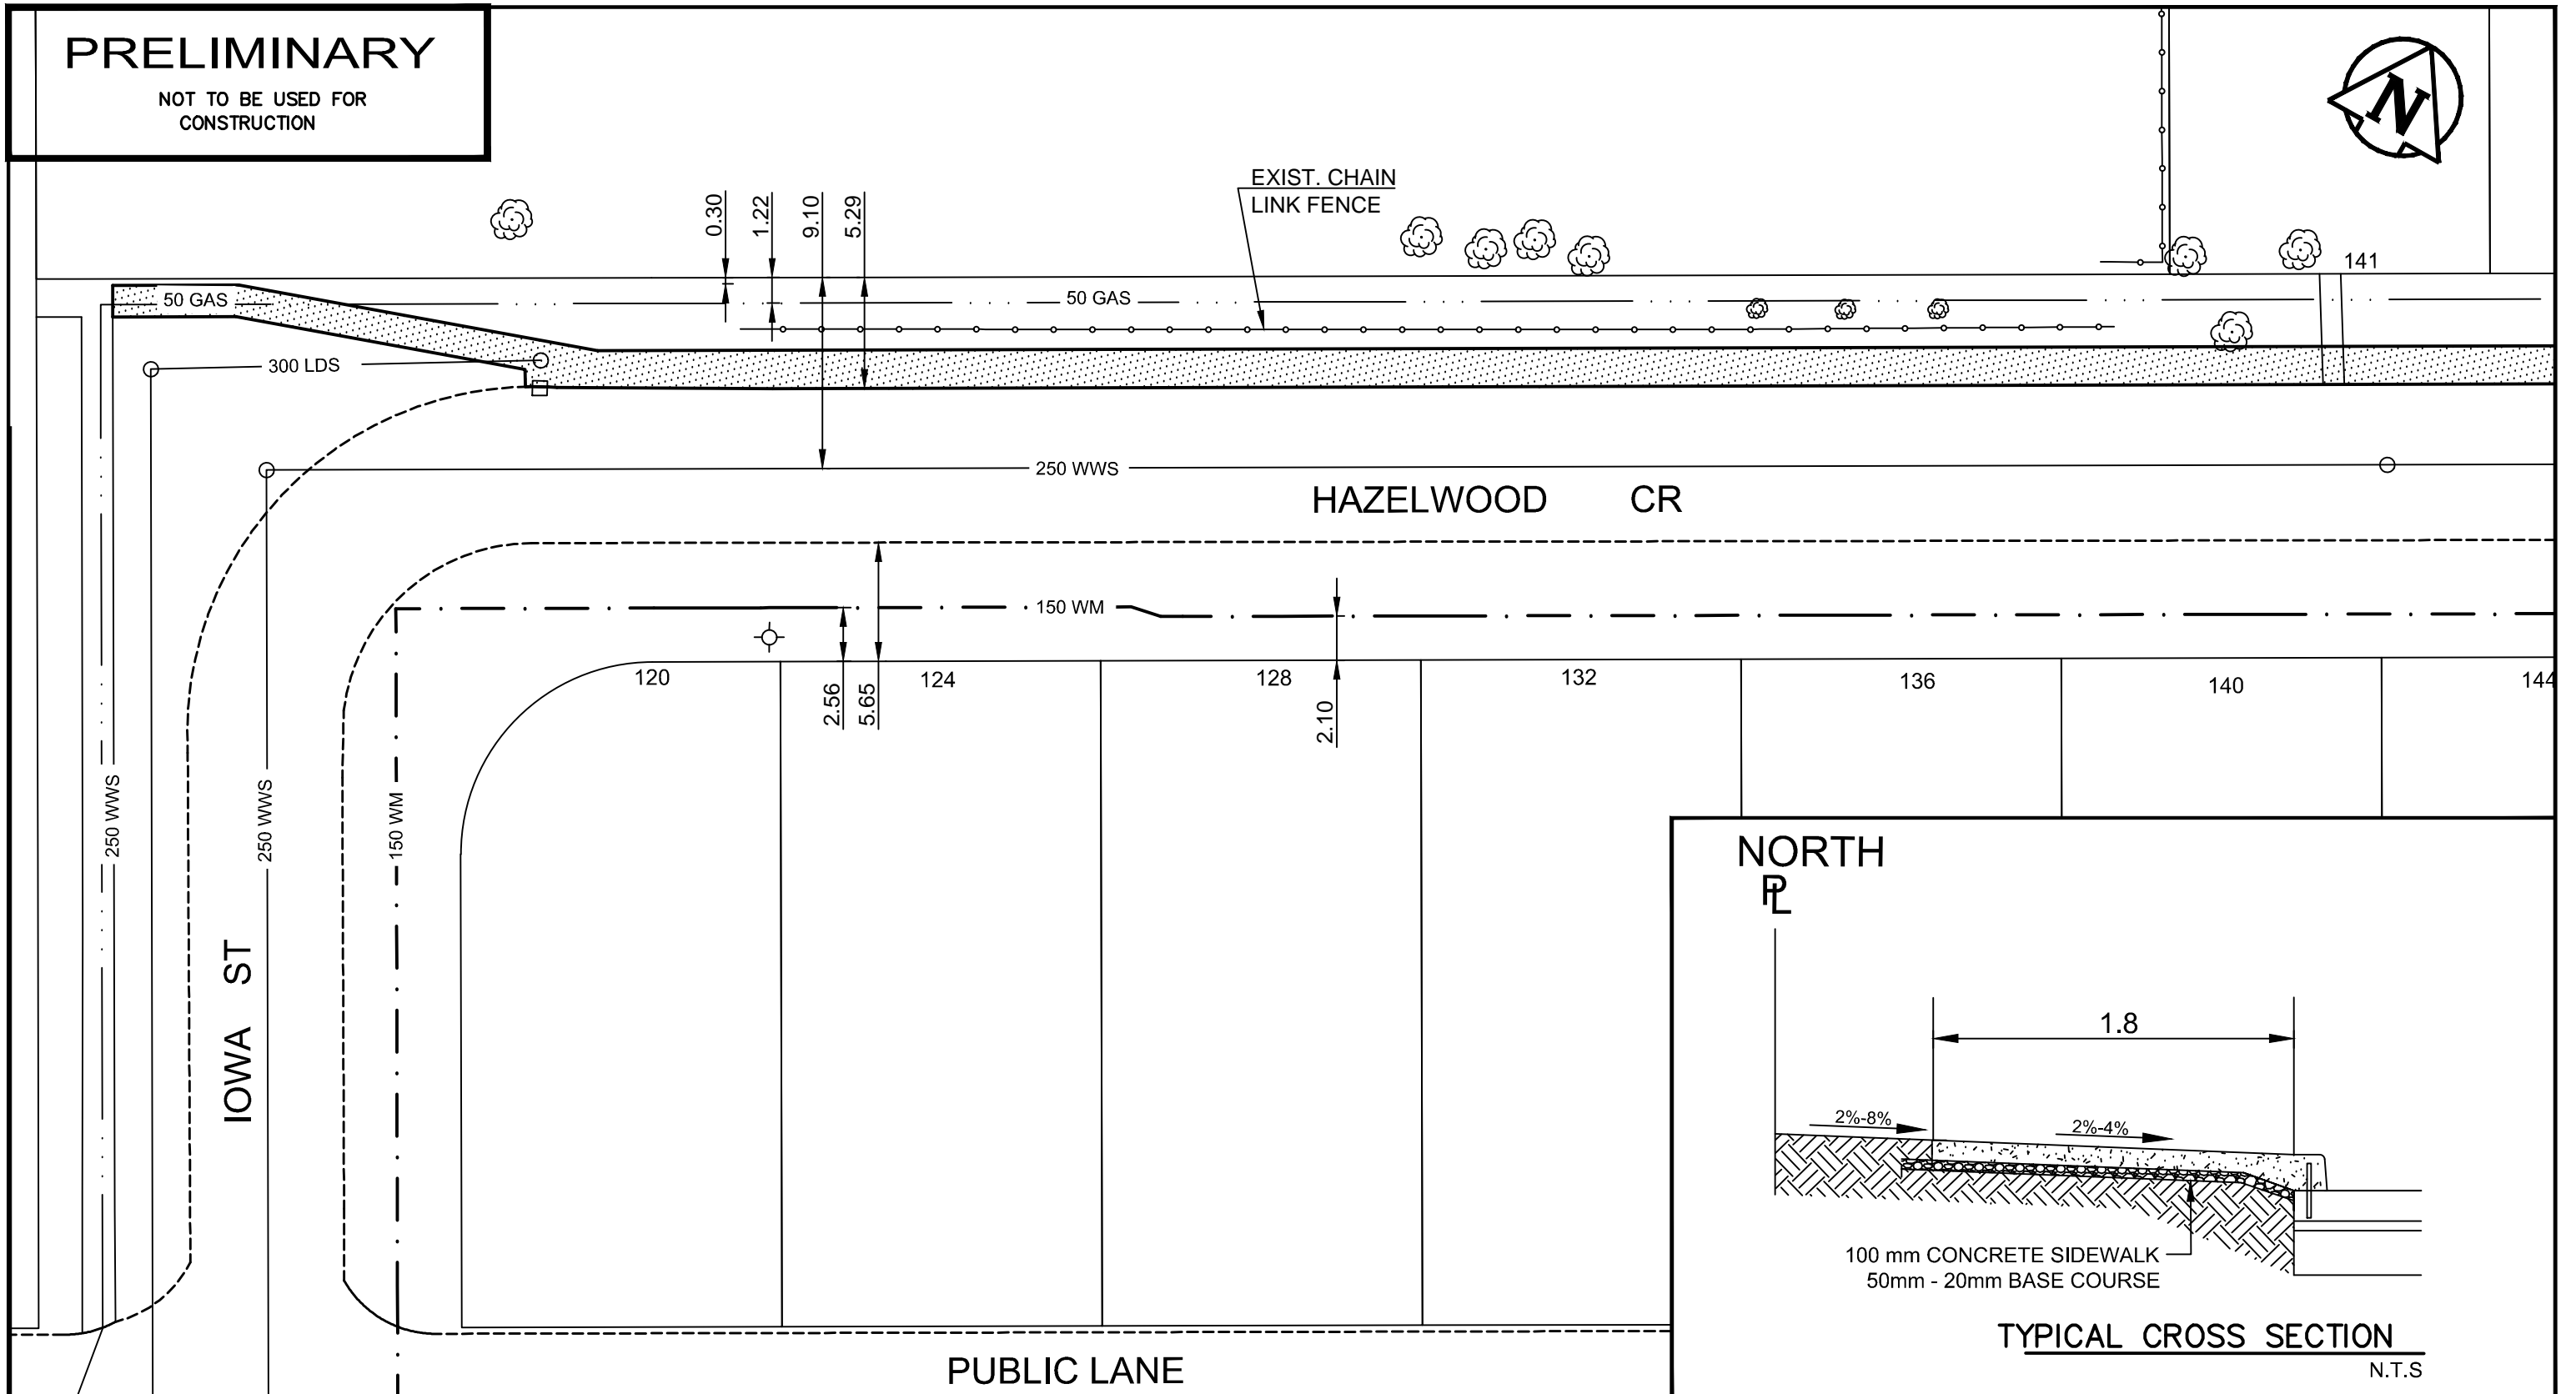


PRELIMINARY

NOT TO BE USED FOR
CONSTRUCTION

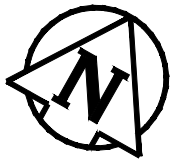

THE CITY OF WINNIPEG
PUBLIC WORKS DEPARTMENT
ENGINEERING DIVISION
TECHNOLOGY SERVICES BRANCH
106 - 1155 PACIFIC AVE

HAZELWOOD CRESCENT

FROM WYOMING STREET TO DR. D.W. PENNER SCHOOL
NEW SIDEWALK AND ASSOCIATED WORKS

DATE:
JAN 30, 2017

DRAWN BY:
A.T.

SCALE:
1:300

DRAWING #
SE-17-01

SHEET
1 OF 2

1