


**PRELIMINARY**

NOT TO BE USED FOR  
CONSTRUCTION

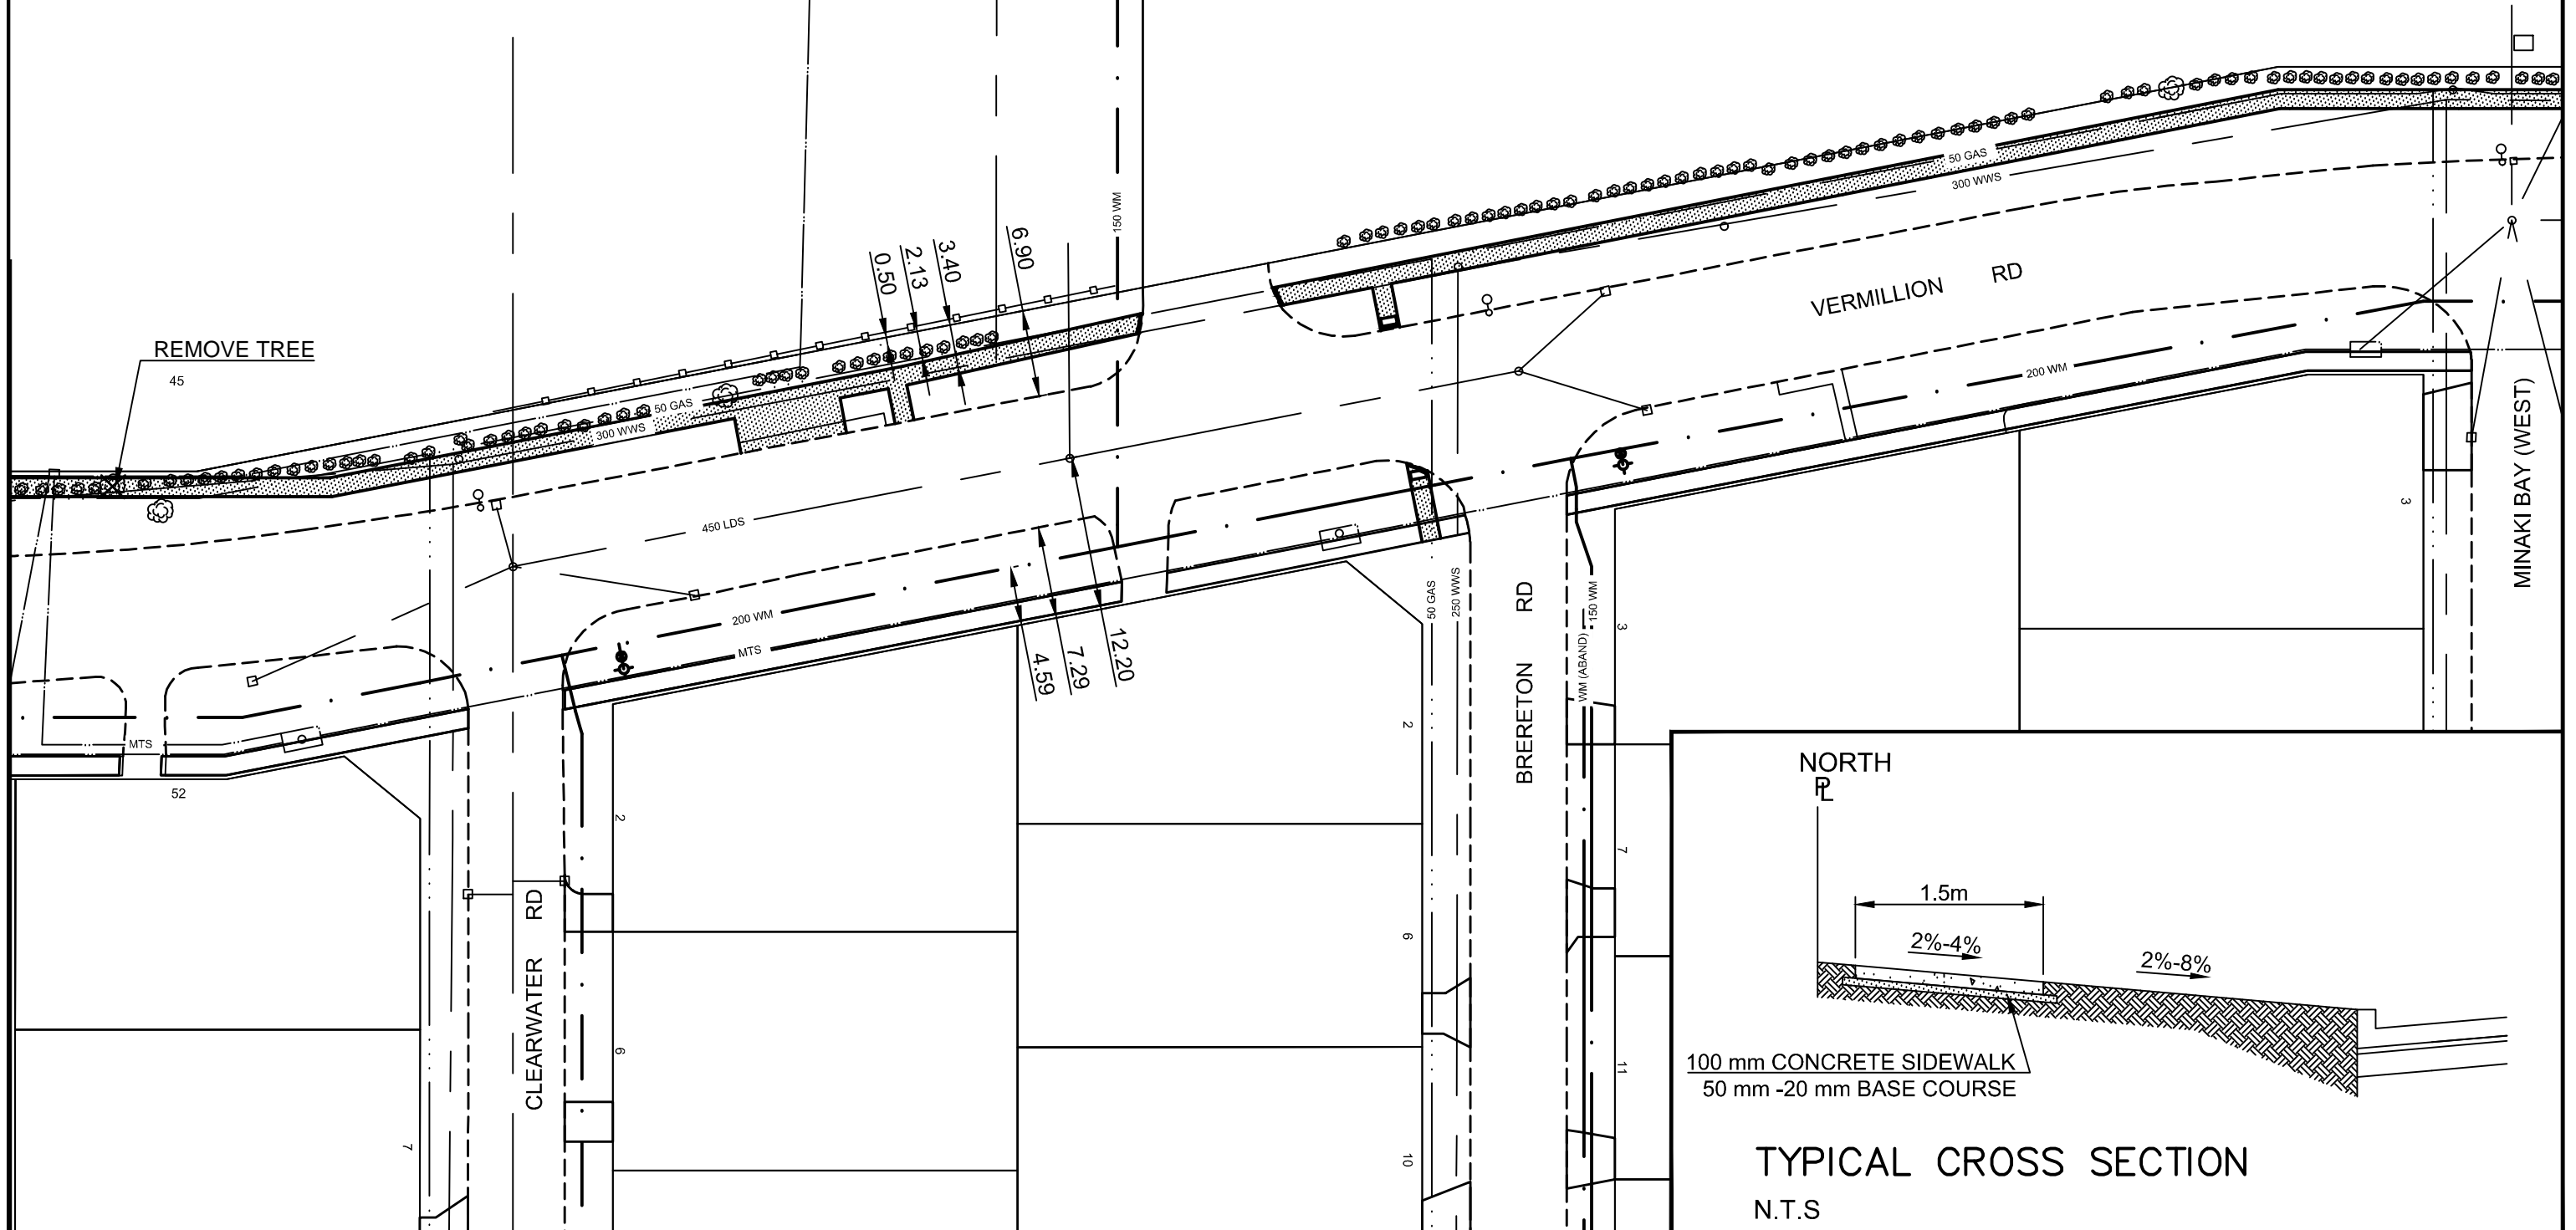

77



# VERMILLION ROAD

FROM LAKEWOOD BLVD TO GROVER HILLS LN  
NEW SIDEWALK AND ASSOCIATED WORKS

DATE: FEB 28, 2017	DRAWING # SE-17-06
DRAWN BY: A.T.	SHEET 2 OF 7
SCALE: 1:500	6