
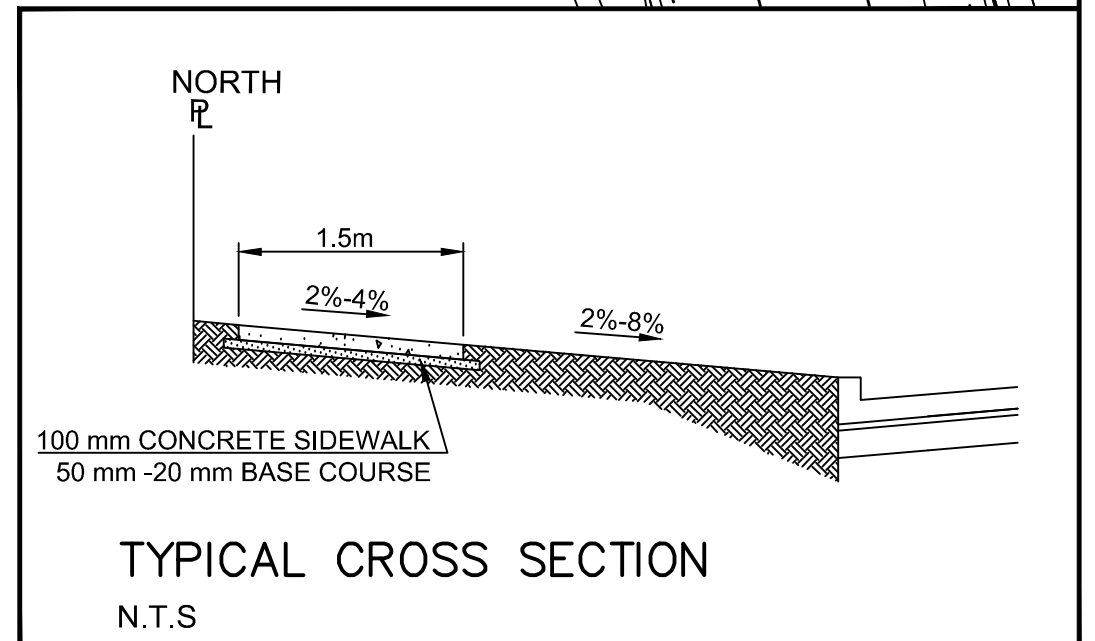


PRELIMINARY

NOT TO BE USED FOR
CONSTRUCTION

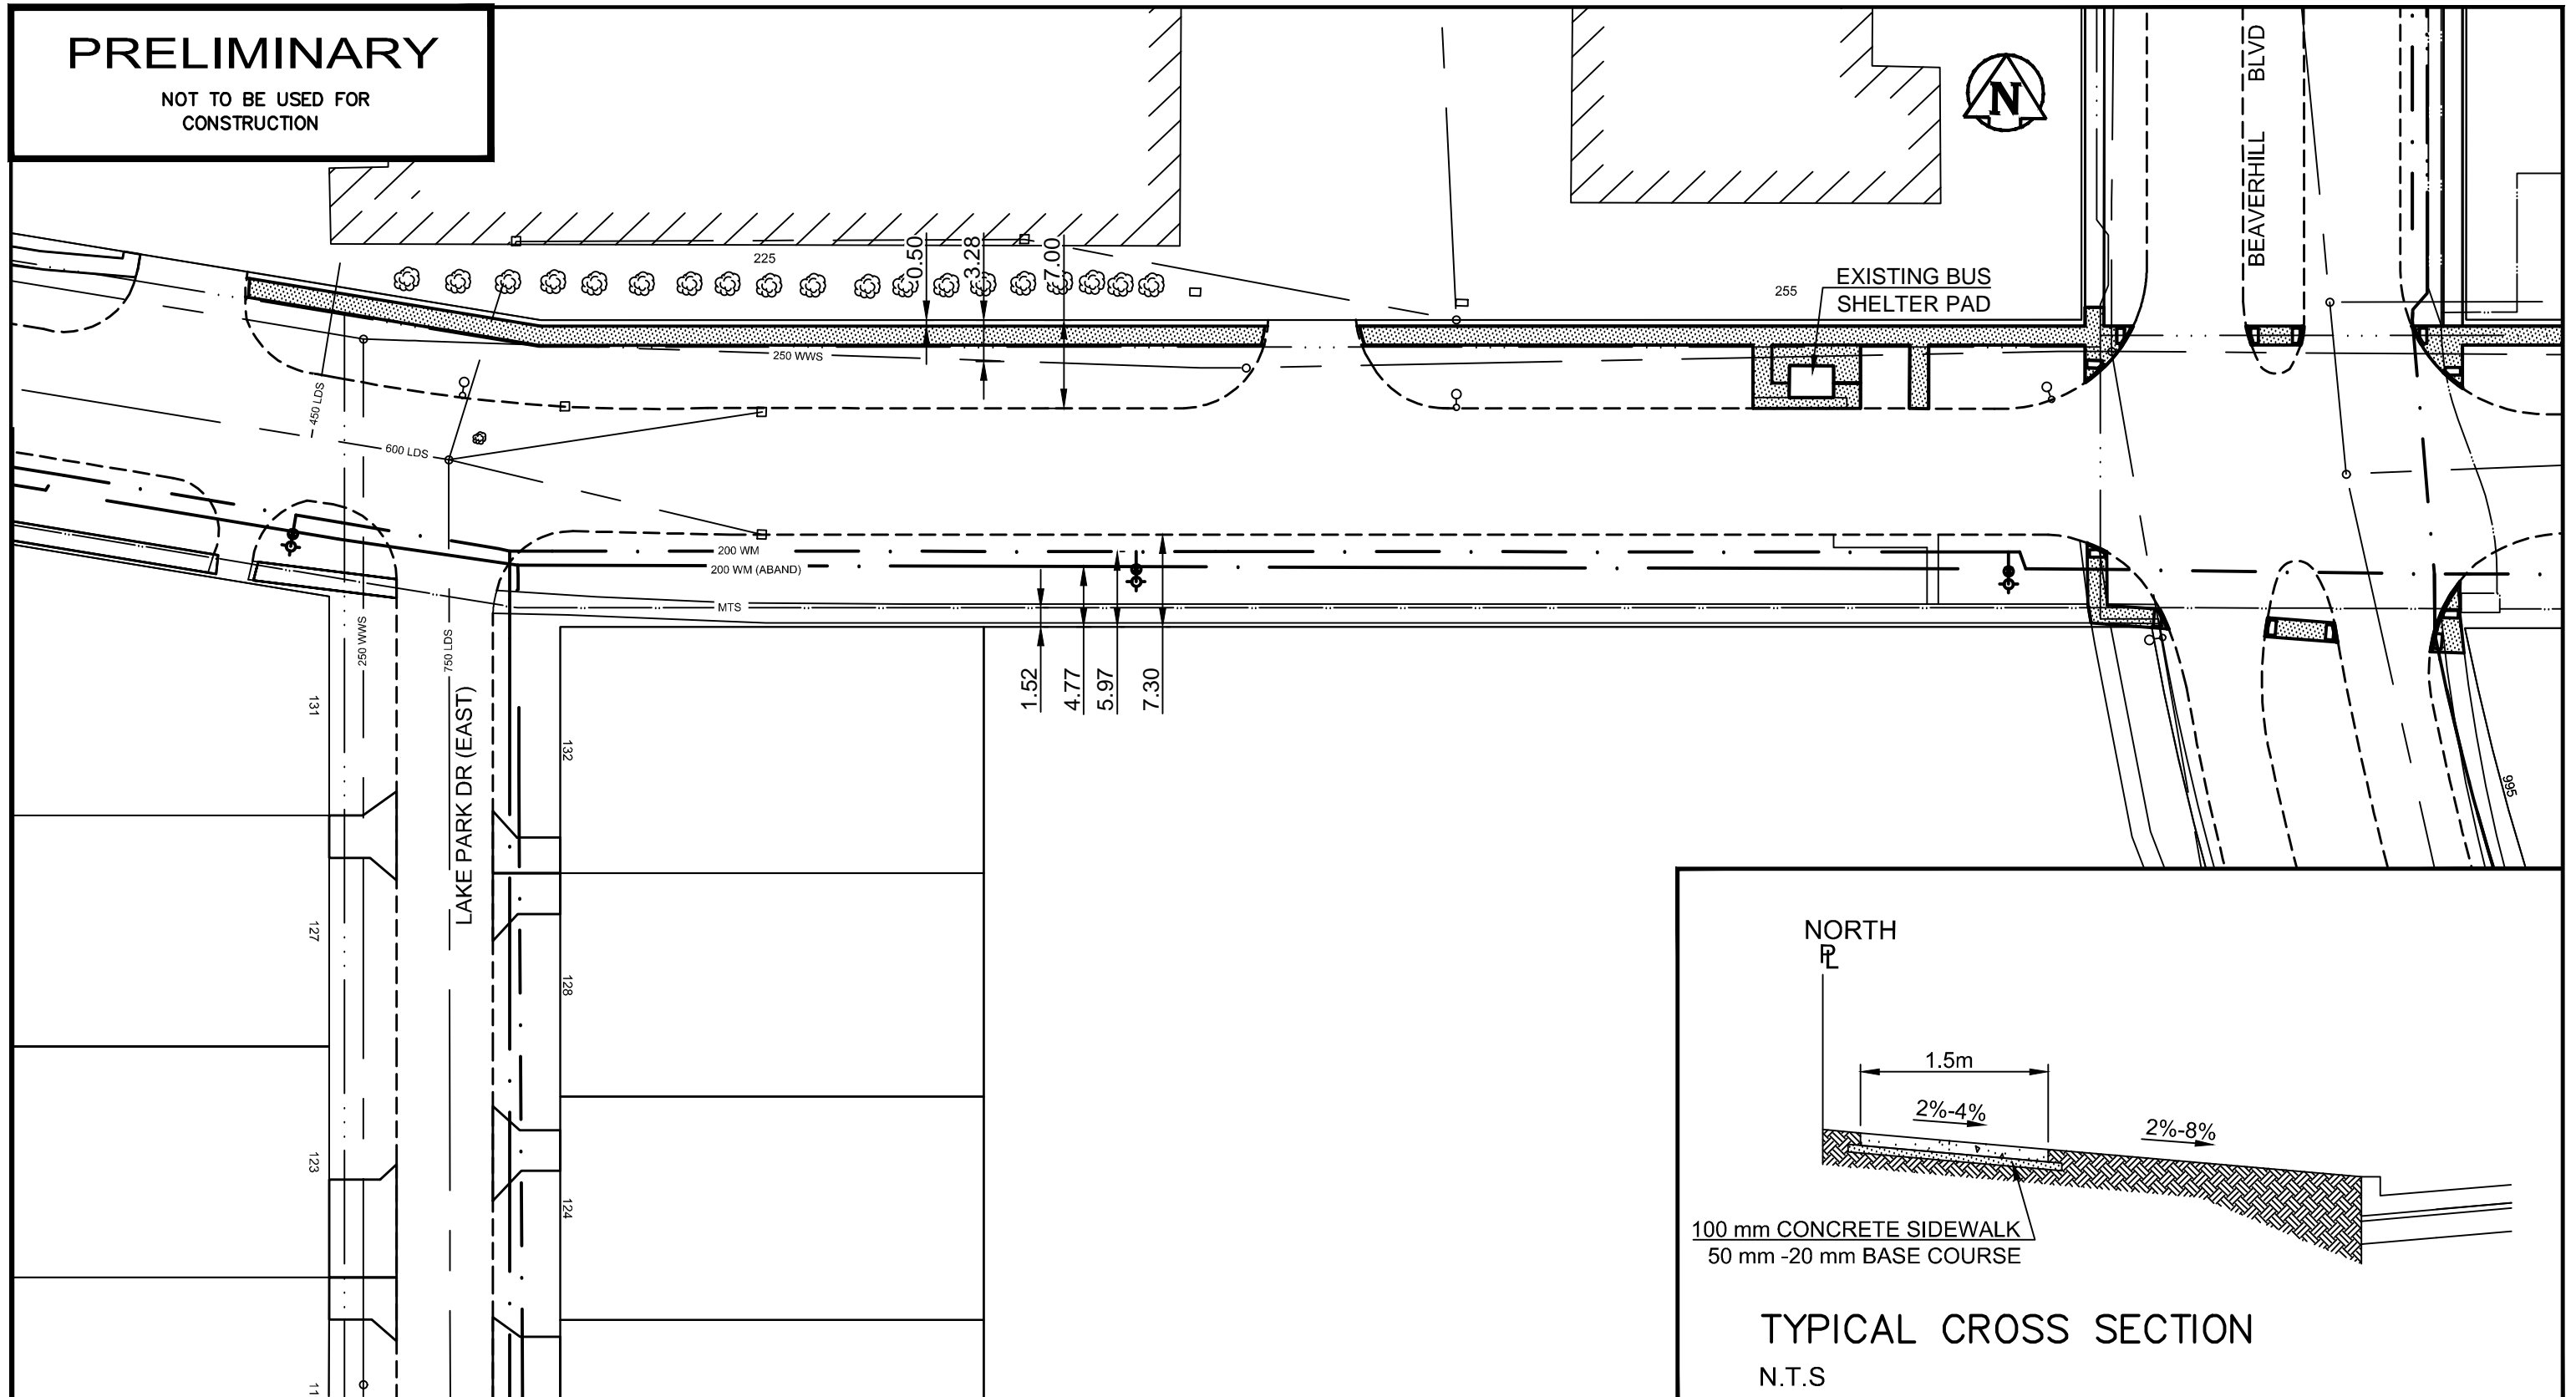

THE CITY OF WINNIPEG
PUBLIC WORKS DEPARTMENT
ENGINEERING DIVISION
TECHNOLOGY SERVICES BRANCH
106 - 1155 PACIFIC AVE

VERMILLION ROAD

FROM LAKEWOOD BLVD TO GROVER HILLS LN
NEW SIDEWALK AND ASSOCIATED WORKS

DATE:
FEB 28, 2017

DRAWN BY:
A.T.

SCALE:
1:500

DRAWING #
SE-17-09

SHEET
5 OF 7