
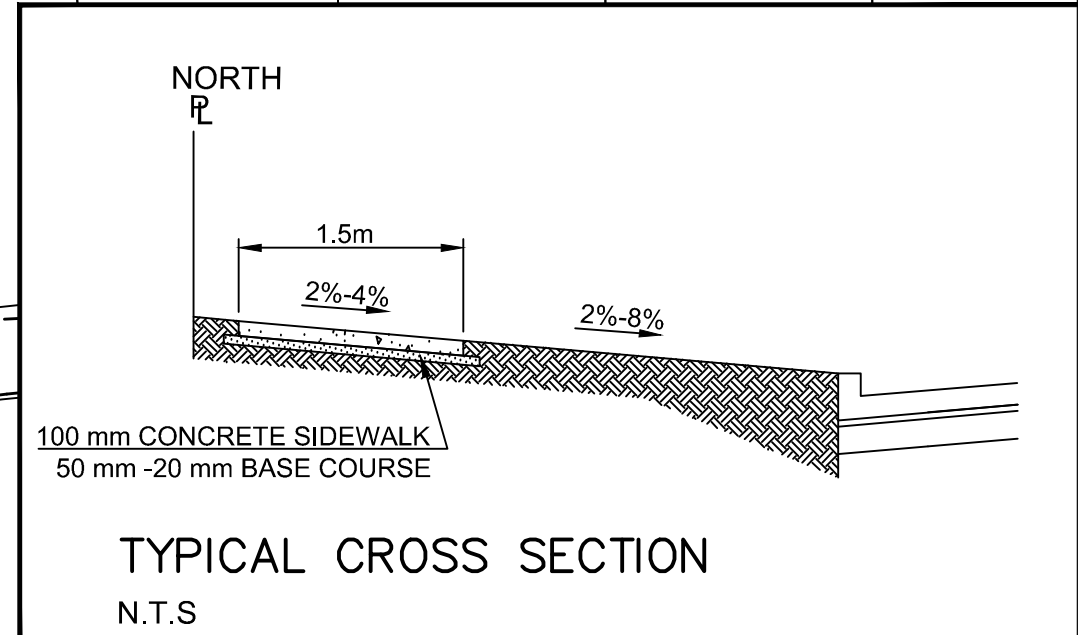


PRELIMINARY

NOT TO BE USED FOR
CONSTRUCTION

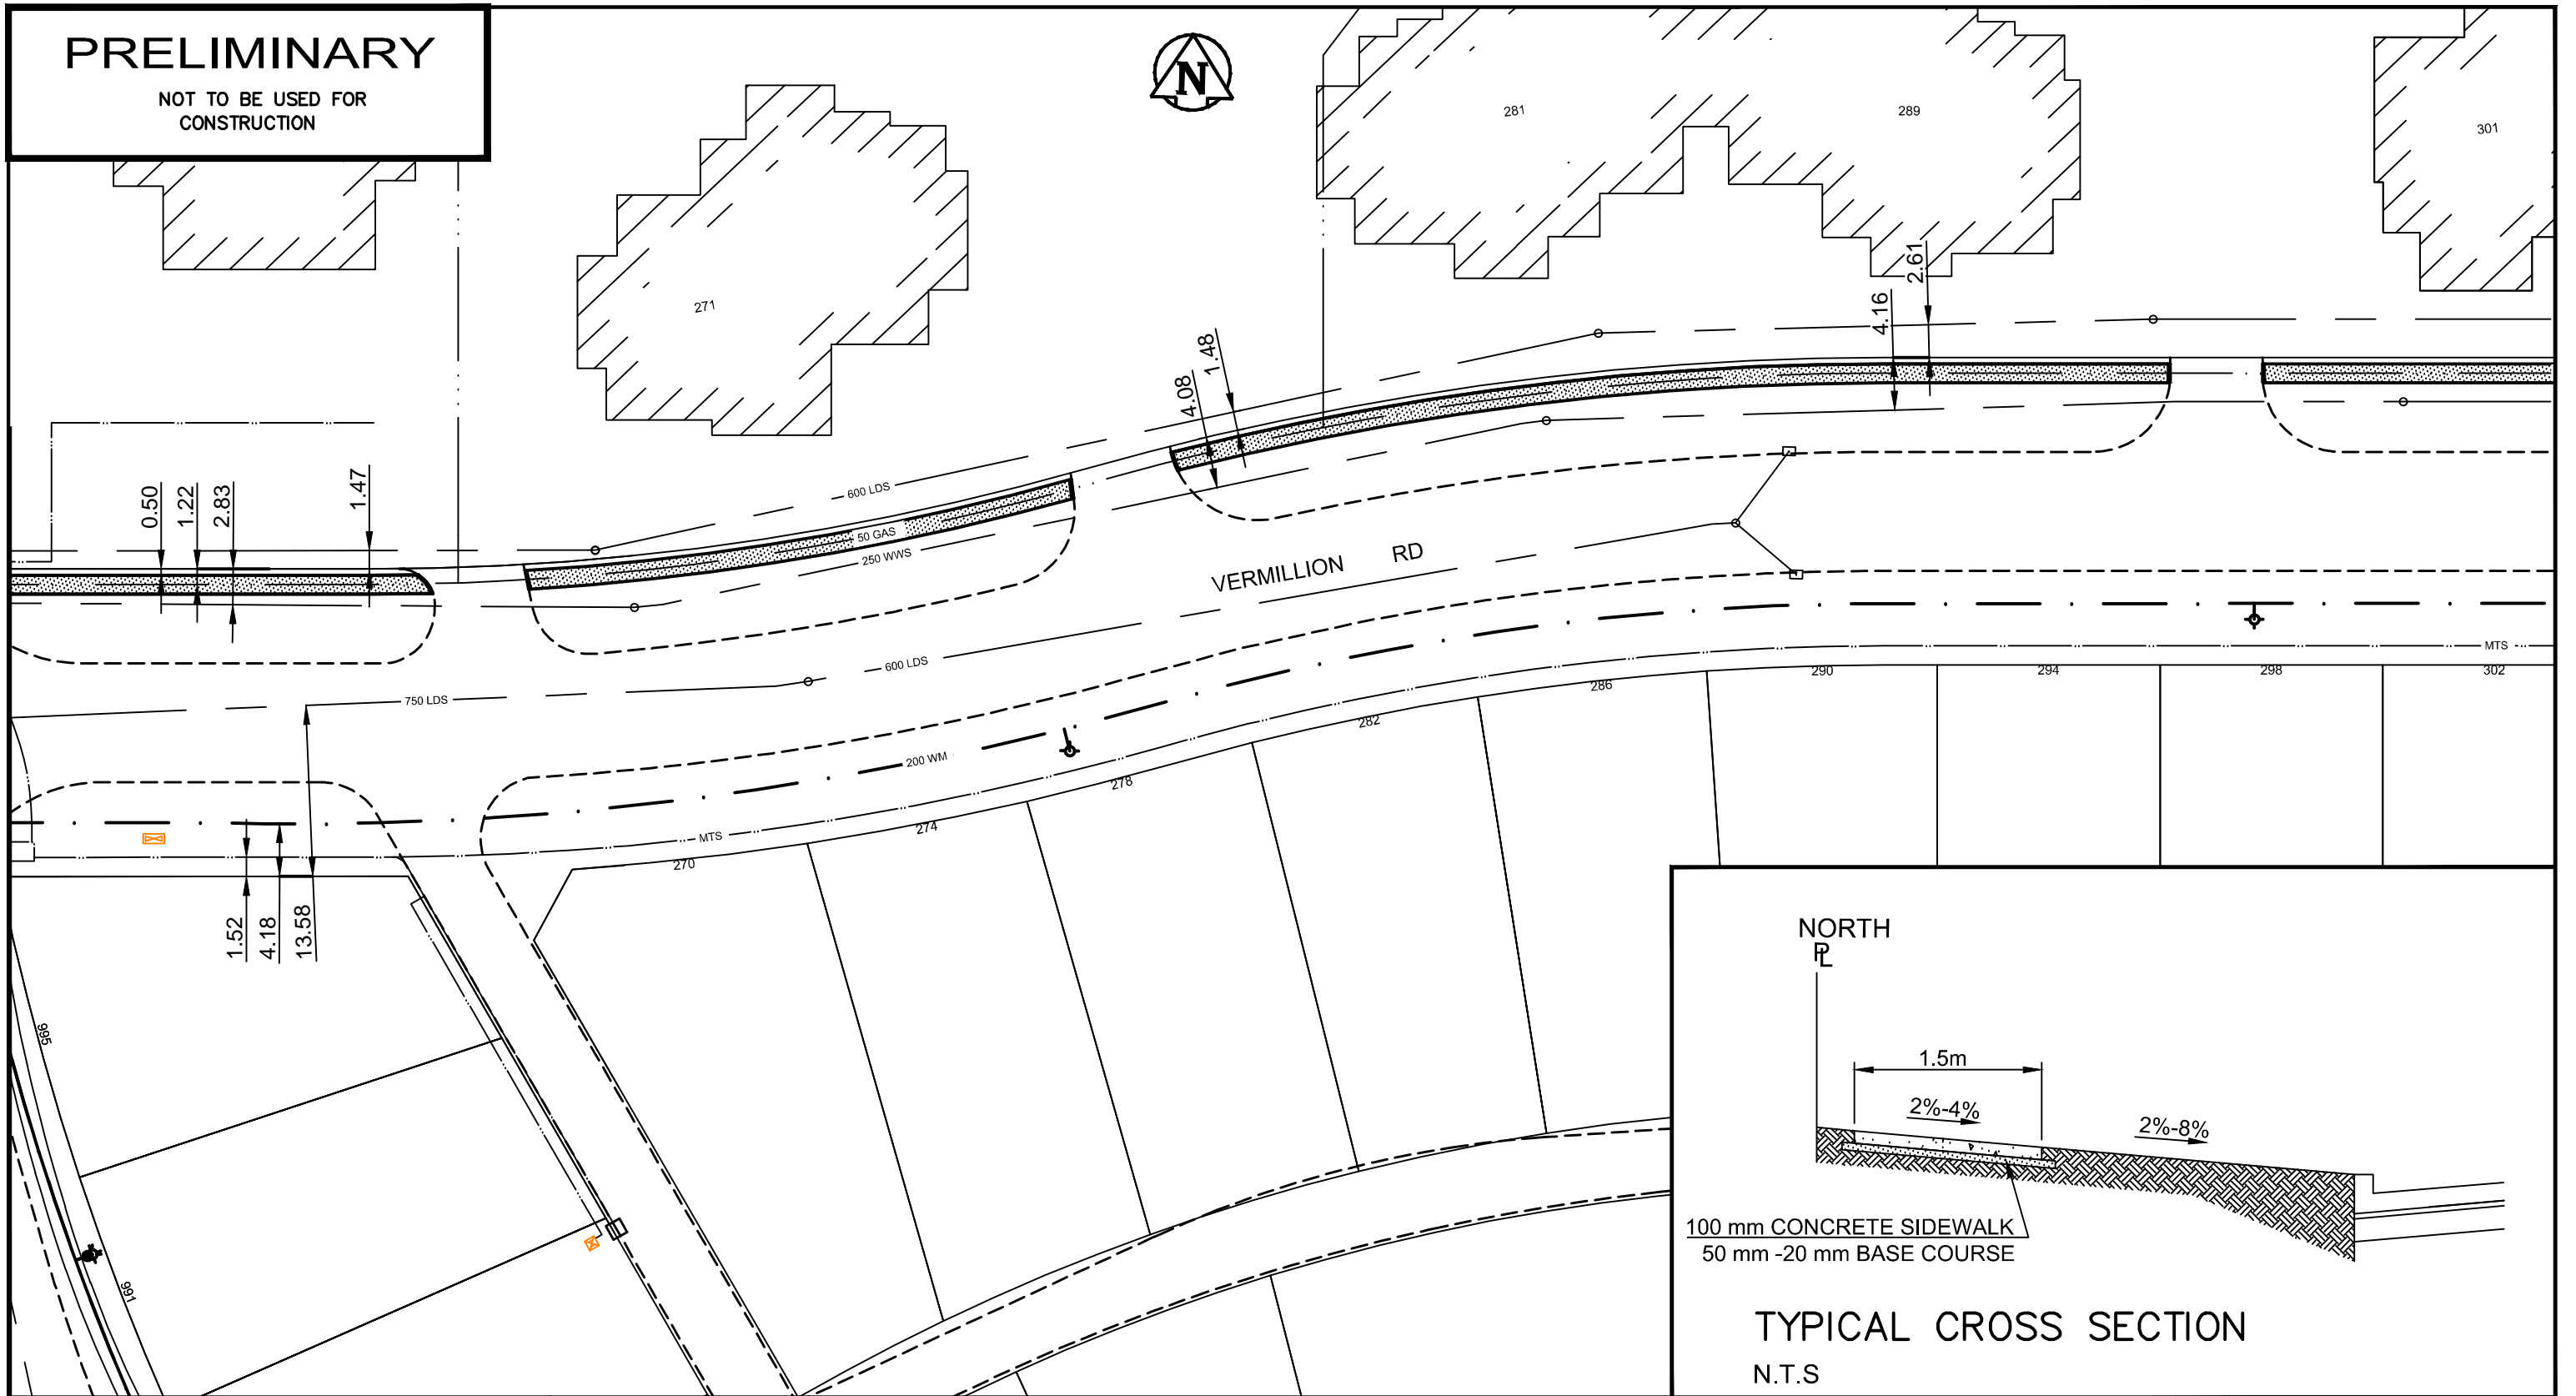

THE CITY OF WINNIPEG
PUBLIC WORKS DEPARTMENT
ENGINEERING DIVISION
TECHNOLOGY SERVICES BRANCH
106 - 1155 PACIFIC AVE

VERMILLION ROAD

FROM LAKEWOOD BLVD TO GROVER HILLS LN
NEW SIDEWALK AND ASSOCIATED WORKS

DATE: APR 12, 2017	DRAWING # SE-17-38
DRAWN BY: R.B.	SHEET 6 OF 7
SCALE: 1:500	10