232.40						r PROP	OSED SOU	TH SIDEWA	
232.20									
232.00									GB S
					0.59%	<u> </u>			
231.80									
231.60									0.50%
231.40									
231.20					L EXISTING NORTH	GUTIER	EXIS	TING ROAD CEN	ITRELINE
231.20									
231.00									
230.80					0				
230.60					5				
			MATCHLINE AT STA. 1+90 SEE DWG C-09	18.28	2+00 1 2+00 1 2+00 1 2+00 1 2+00 1 2+00 1 2+00 1 2+00 1 2+00 1 2+00 1 2+00 1 2+00 1 2+00 1 2+00 1 2+00 1 2+00 1 2+00 1 2+00 1 2+00 1 2 2 2 2 2 2 2 2 2 2 2 2 2	SL OVC_WM OVC_WM EX.:SIDEWALK EX.:SIDEWALK BOXES AT ALL	INSULATE E AS PER SD	بری میں میں میں میں میں میں میں میں میں می	5 ⁵ EX CONC (31.790) 16 CONSTRUCT APPROACH A
TAKE PL RECONST INCLUDES SEE DRA NOTE: These design do	ZONE CONSTRUCTION TO ACE IN JULY AND AUGUST RUCTION OF LEAMEN STREE S STREET LIGHTING PROJECT WING 1-04707-DE-50000- ocuments are prepared solely for the tations of any kind made by the de WATER MAIN LAND DRAINAGE SEWER WASTE WATER SEWER HYDRO M.T.S. GAS SIGNALS MANHOLE CATCH BASIN CURB INLET UTILITIES ADJUSTED	- <i>0354</i> : use by the party wit	th whom the designing party with who	m the design profess HYDRO POLE LIGHT STANDAR HYD CU DETECTABLE W/ EDGE PROF EDGE EDGE	entered into a contract and ional has not entered into a & LIGHT STANDARD D OR TRAFFIC SIGNAL PRO POLE RB RAMP ARNING SURFACE TILE OF SIDEWALK FENCE PERTY LINE OF ASPHALT OF CONCRETE BARRIER CURB	contract.	· · · · · · · · · · · · · · · · · · ·		
] -¢- ⊗	PLUG HYDRANT VALVE	□ ◆ ⊗		BARRIER CI	RIER CURB JRB AND GUTTER ER CURB AND GUTTER				
230.99 (31.00)	CURB STOP GROUND GRADE PAVEMENT GRADE	31.00		CONC	ETE SIDEWALK RETE REPAIR ALT OVERLAY				WEST SIDEWAL
	ANCHOR CIVIC ADDRESS			ASPHALT PAF	ATIAL DEPTH REPAIR			— ROADWAY — NORTH OR	CENTRELINE

ASPHALT MILLING

LEGEND-PLAN

////

PROPOSED

EXISTING

LEGEND-PROFILE

+


EXISTING


IRON BAR

PROPOSED

EXISTING

LEGEND-PLAN

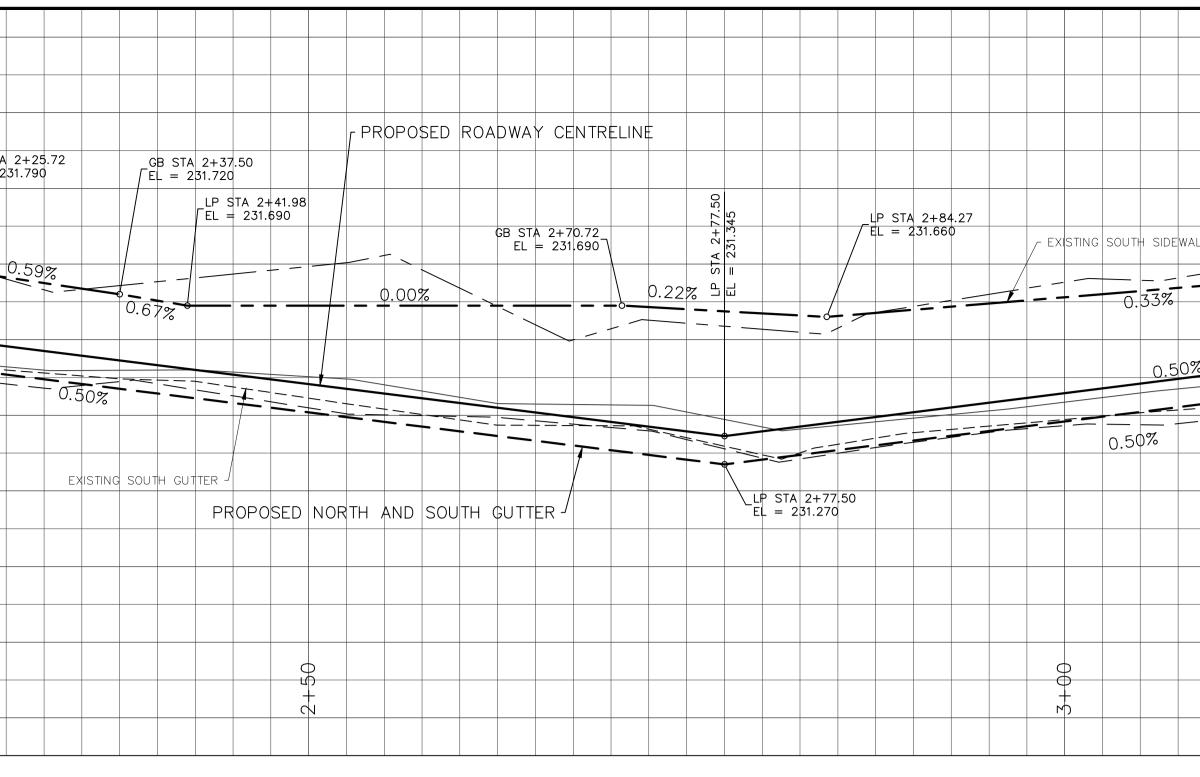

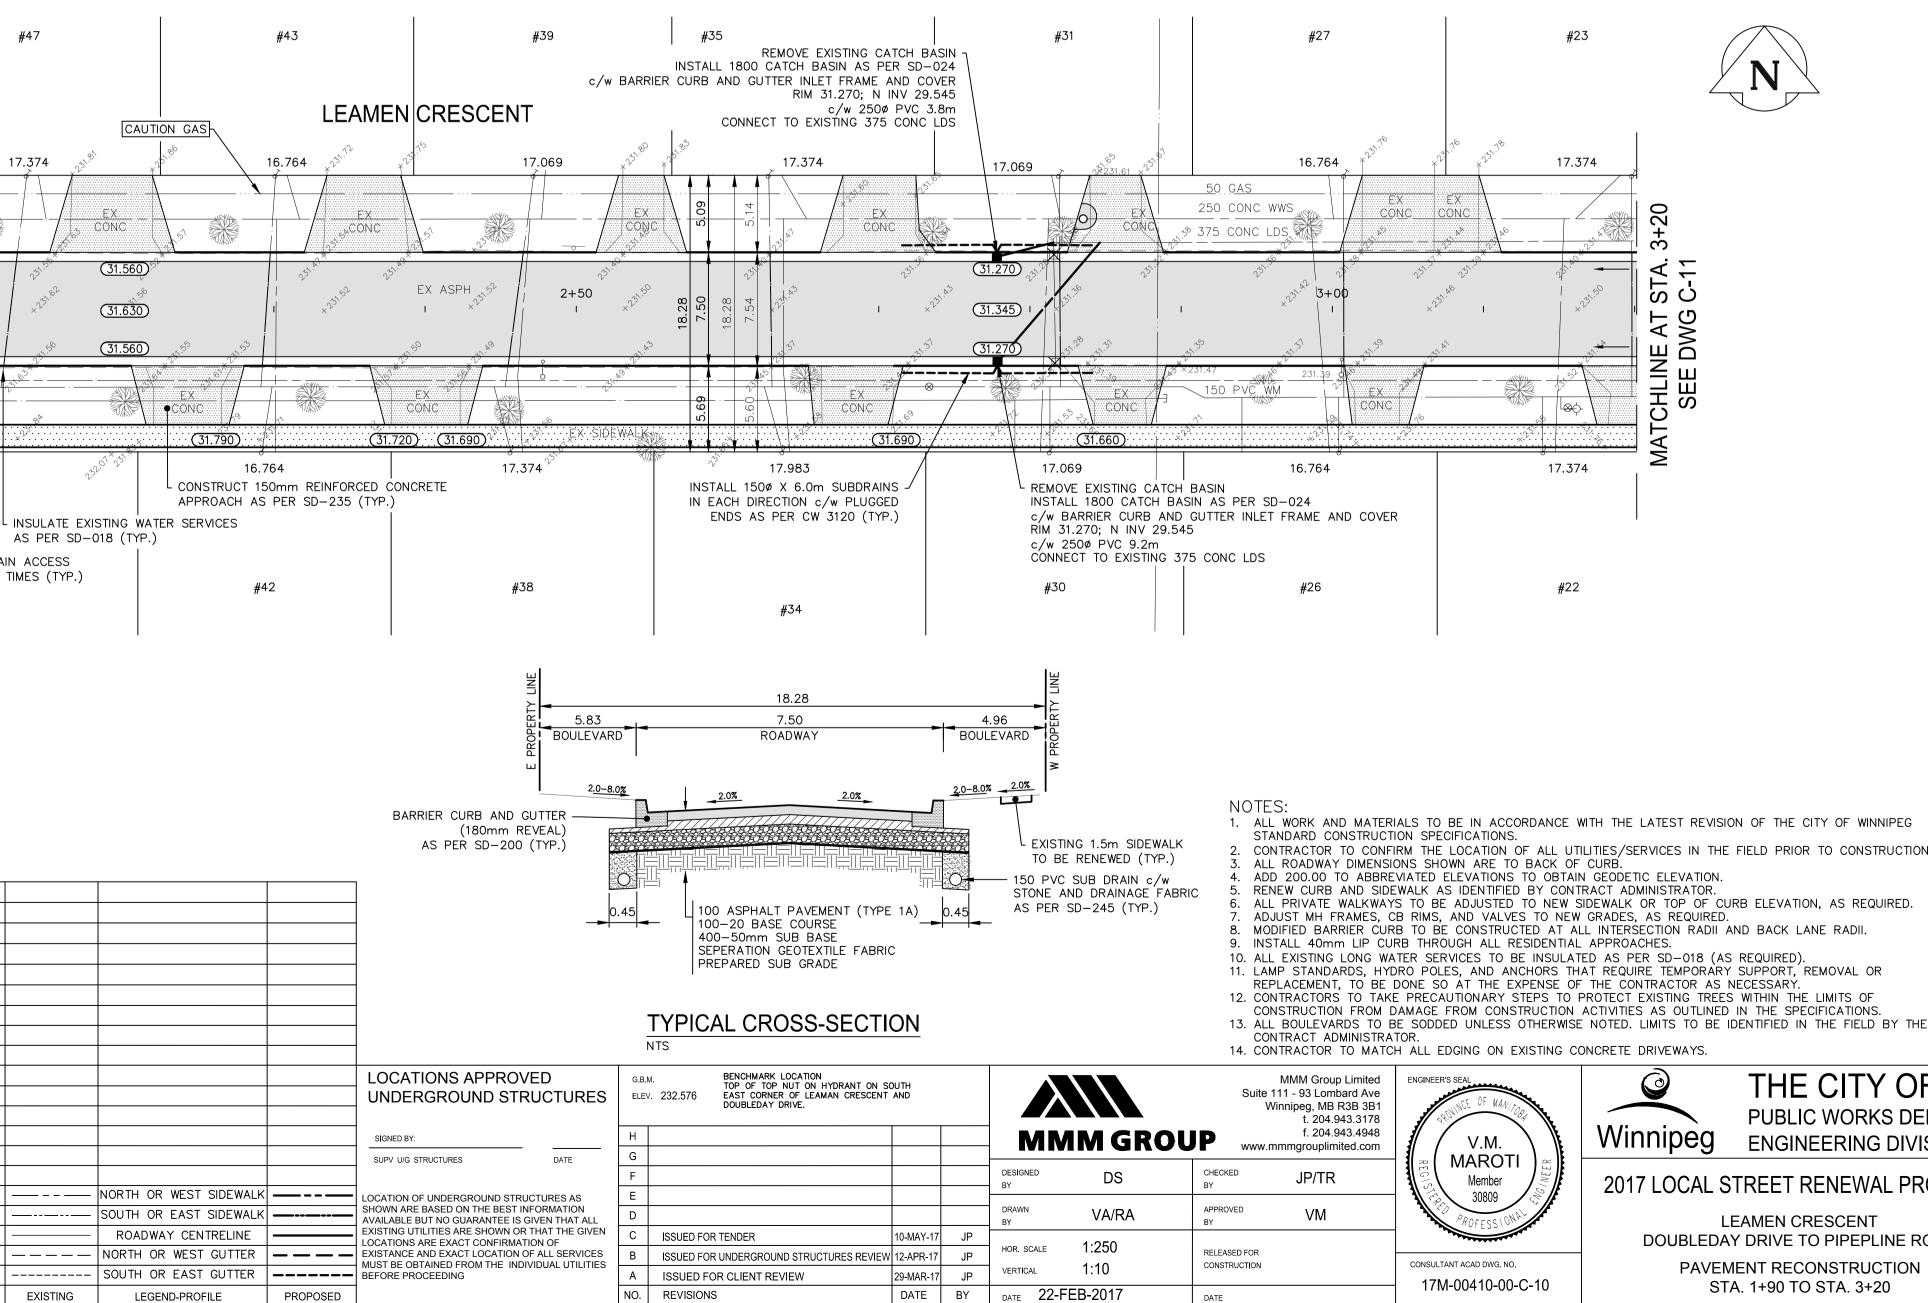

									232	.40
									232	.20
									232	.00
LK	 	. —							231	.80
70			•						231	.60
_			 -						231	.40
									231	.20
									231	.00
									230	.80
									230	.60



METRIC . CONTRACTOR TO CONFIRM THE LOCATION OF ALL UTILITIES/SERVICES IN THE FIELD PRIOR TO CONSTRUCTION. WHOLE NUMBERS INDICATE MILLIMETRES DECIMALIZED NUMBERS INDICATE METRES Certificate of Authorization MMM Group Limited No. 4531 THE CITY OF WINNIPEG PUBLIC WORKS DEPARTMENT Winnipeg **ENGINEERING DIVISION** CITY DRAWING NUMBER 2017 LOCAL STREET RENEWAL PROGRAM SHEET OF 10 13 LEAMEN CRESCENT DOUBLEDAY DRIVE TO PIPEPLINE ROAD

STA. 1+90 TO STA. 3+20

BID NO.

363-2017