



GRAHAM AVENUE

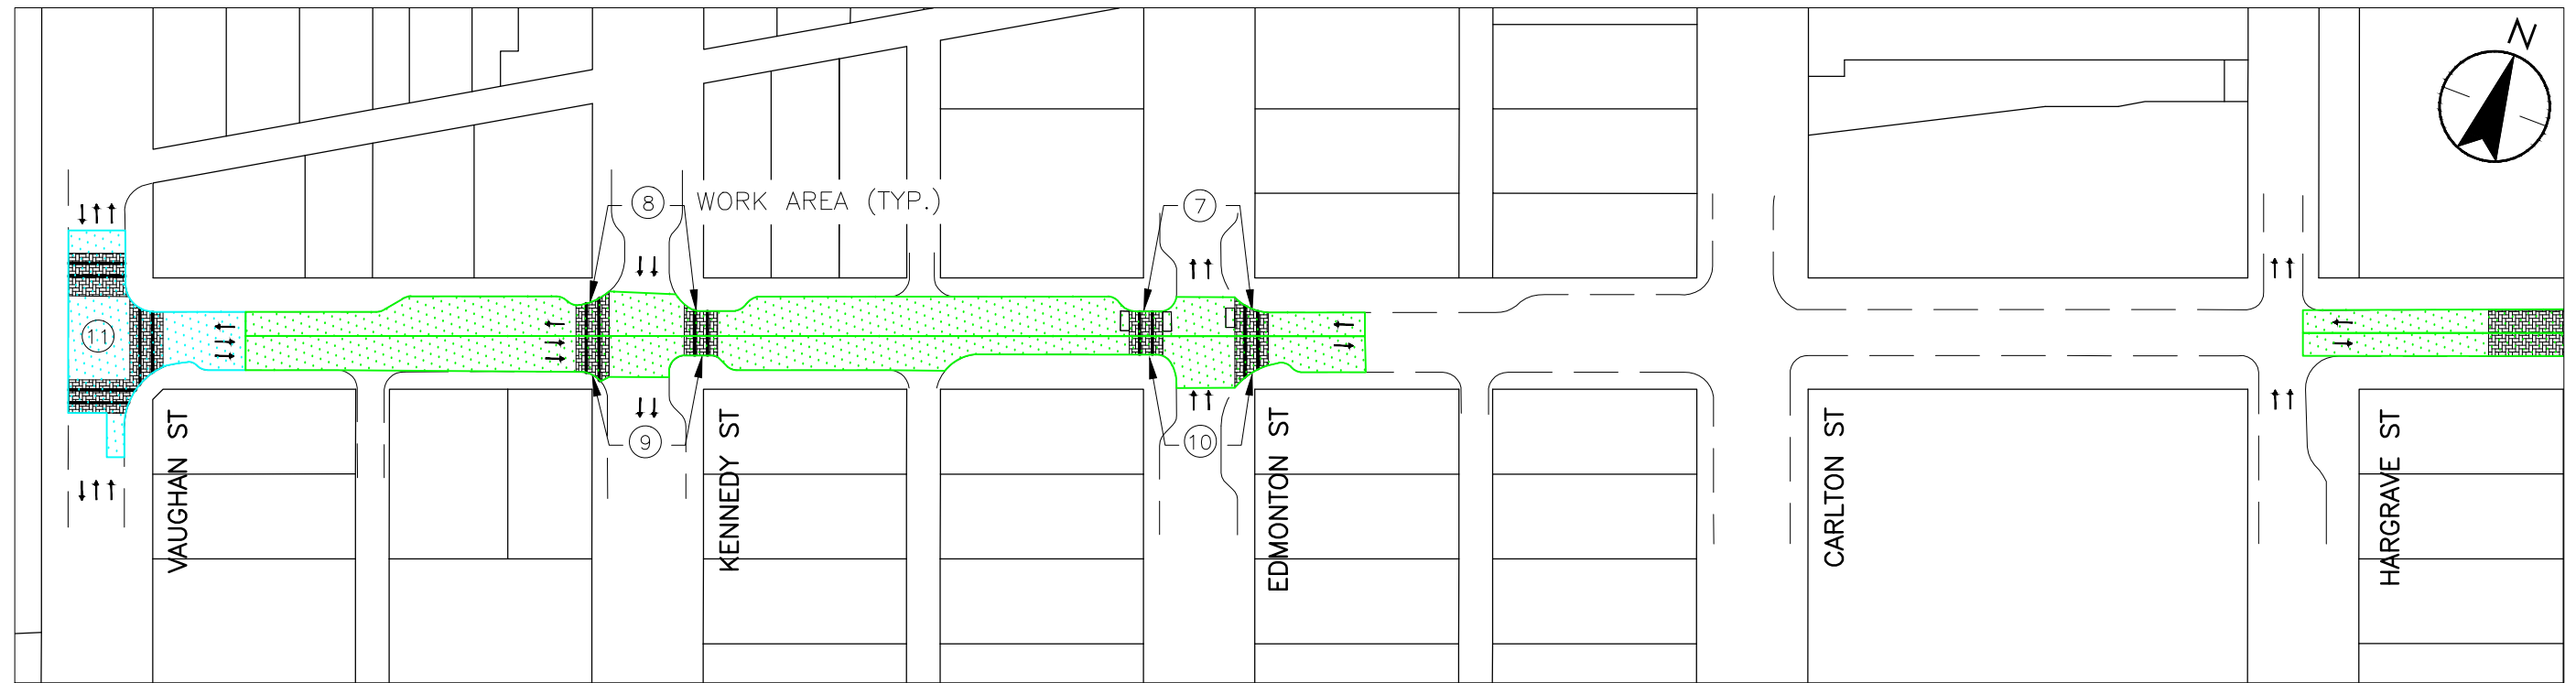

GRAHAM AVENUE

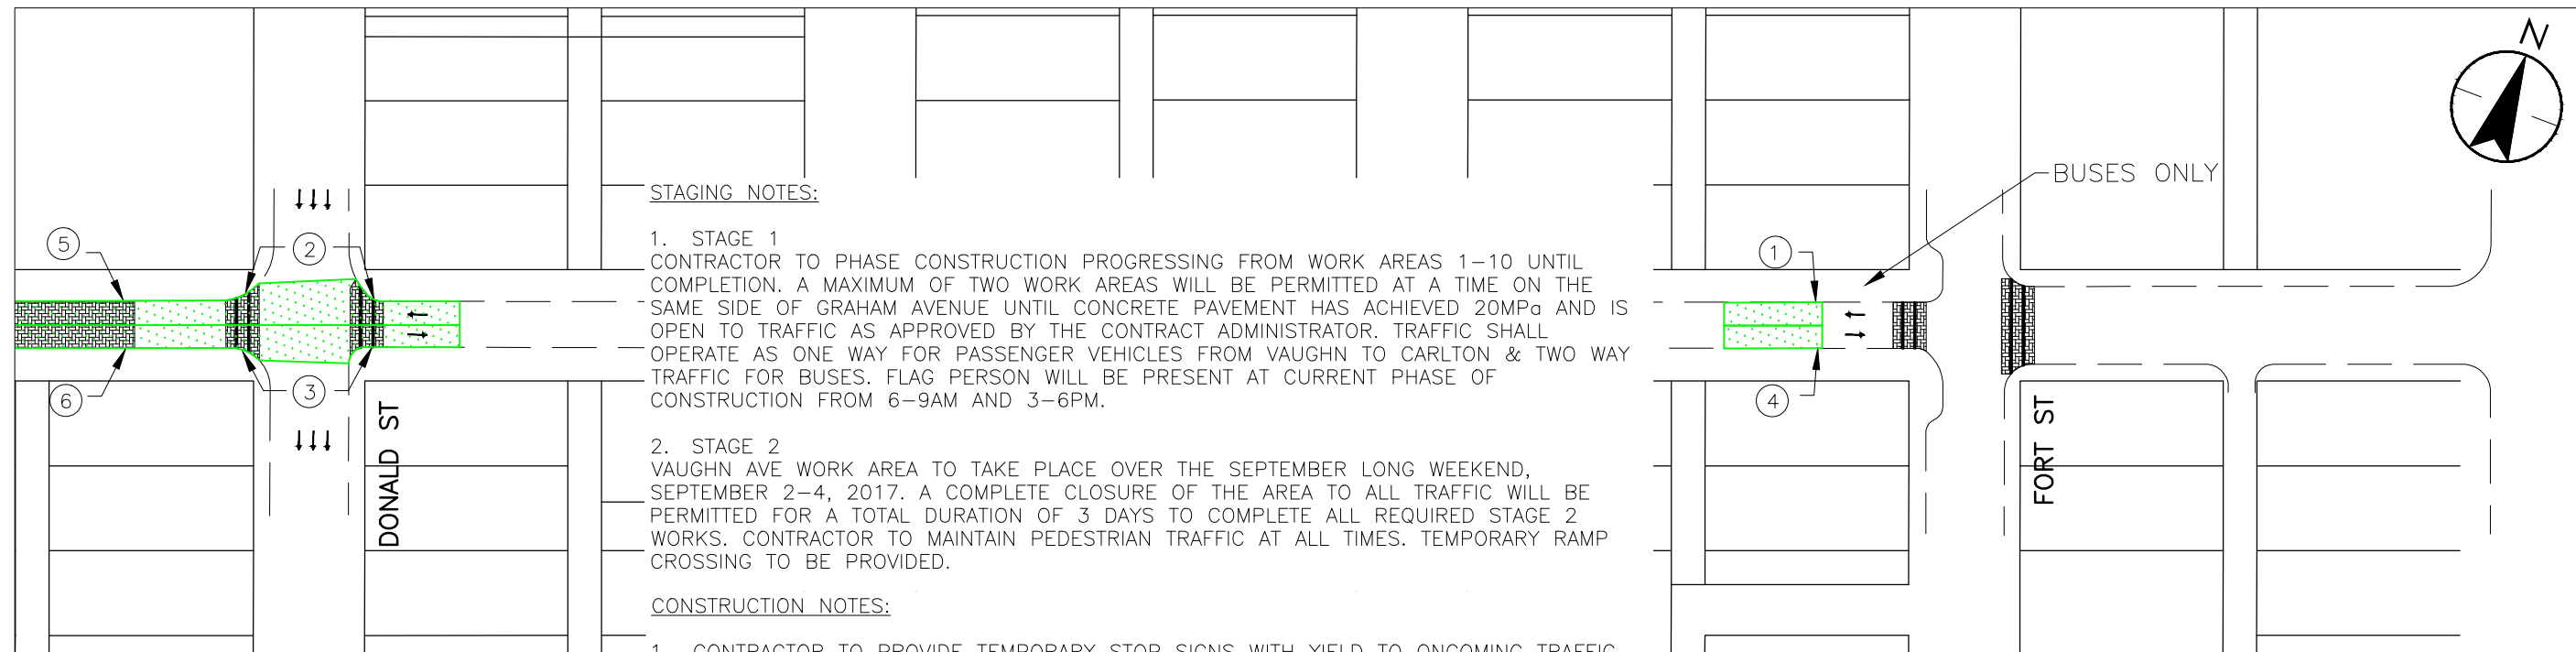

STAGING NOTES:

1. STAGE 1
CONTRACTOR TO PHASE CONSTRUCTION PROGRESSING FROM WORK AREAS 1-10 UNTIL COMPLETION. A MAXIMUM OF TWO WORK AREAS WILL BE PERMITTED AT A TIME ON THE SAME SIDE OF GRAHAM AVENUE UNTIL CONCRETE PAVEMENT HAS ACHIEVED 20MPa AND IS OPEN TO TRAFFIC AS APPROVED BY THE CONTRACT ADMINISTRATOR. TRAFFIC SHALL OPERATE AS ONE WAY FOR PASSENGER VEHICLES FROM VAUGHN TO CARLTON & TWO WAY TRAFFIC FOR BUSES. FLAG PERSON WILL BE PRESENT AT CURRENT PHASE OF CONSTRUCTION FROM 6-9AM AND 3-6PM.

2. STAGE 2
VAUGHN AVE WORK AREA TO TAKE PLACE OVER THE SEPTEMBER LONG WEEKEND, SEPTEMBER 2-4, 2017. A COMPLETE CLOSURE OF THE AREA TO ALL TRAFFIC WILL BE PERMITTED FOR A TOTAL DURATION OF 3 DAYS TO COMPLETE ALL REQUIRED STAGE 2 WORKS. CONTRACTOR TO MAINTAIN PEDESTRIAN TRAFFIC AT ALL TIMES. TEMPORARY RAMP CROSSING TO BE PROVIDED.

CONSTRUCTION NOTES:

- CONTRACTOR TO PROVIDE TEMPORARY STOP SIGNS WITH YIELD TO ONCOMING TRAFFIC SIGN 20m IN ADVANCE OF WORK AREA.
- CONTRACTOR TO PROVIDE FLAGPERSON FOR THE HOURS OF 6-9am AND 3-6pm WHEN WORKING IN STAGE 1.

BUSES ONLY

ISSUED FOR TENDER 17.05.31

METRIC

WHOLE NUMBERS INDICATE MILLIMETRES
DECIMALIZED NUMBERS INDICATE METRES

APEGM
Certificate of Authorization
Stantec Consulting Ltd.
No. 1301

CONSTRUCTION STAGES

- STAGE 1 
- STAGE 2 

Stantec
500 - 311 Portage Avenue, Winnipeg MB
www.stantec.com

Winnipeg

CITY DRAWING NO.:	DRAWING NO.:
-	C-101 SHT 2 OF 9
DATE:	SCALE:
17.05.25	NTS
DRAWN BY:	
M.K.	

2017 STREET MAINTENANCE
PRESERVATION PROGRAM
GRAHAM AVENUE
CONSTRUCTION STAGING