

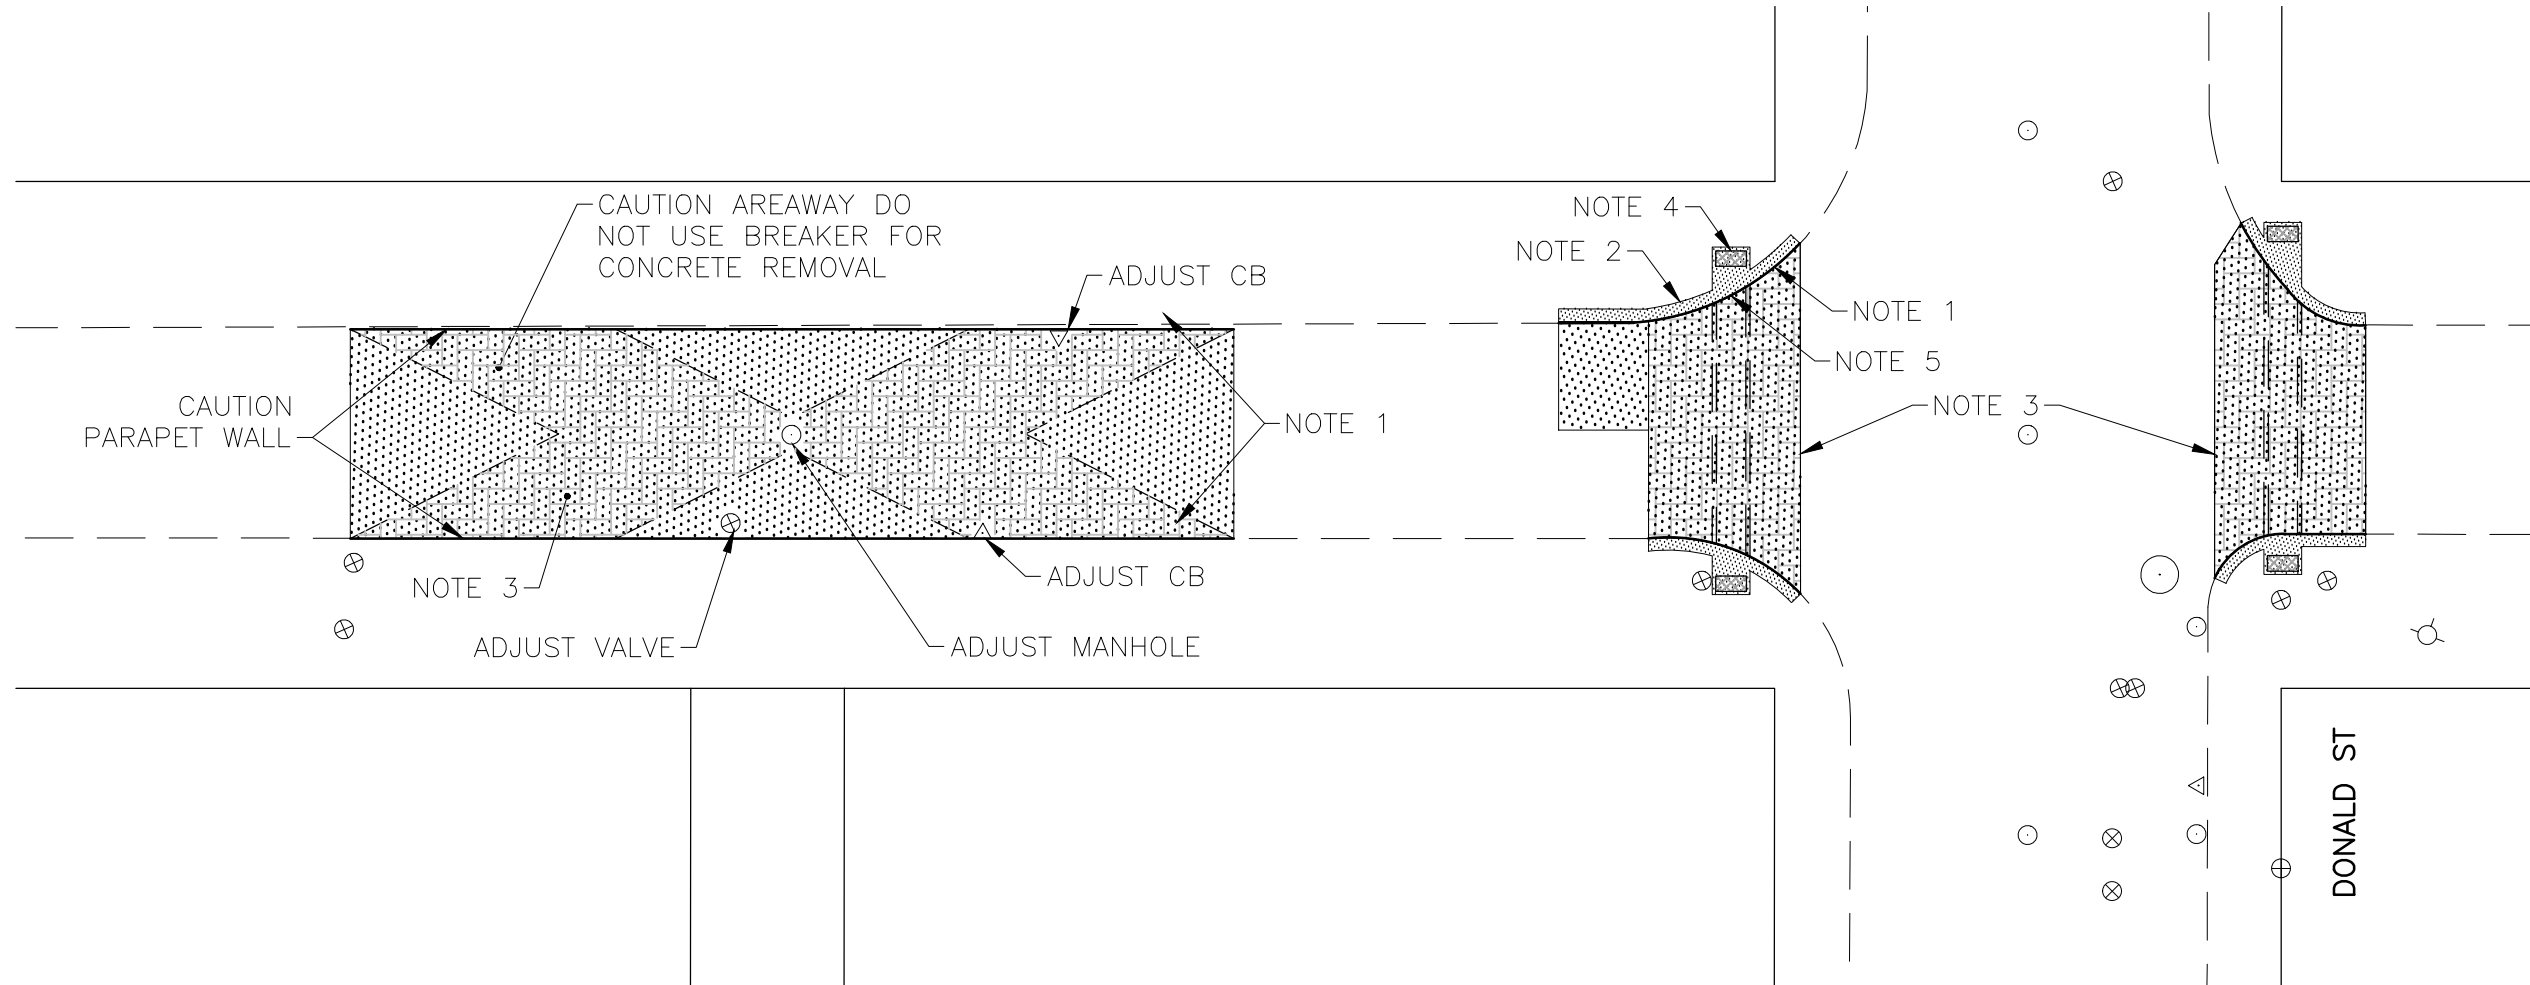


GRAHAM AVENUE

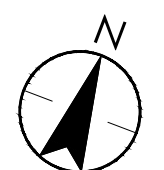


NOTES:

1. REMOVE EXISTING GRANITE CURBS TO ACCOMMODATE SLAB RENEWAL AND INSTALL BARRIER CURB AS PER SD-205.
2. SALVAGE SIDEWALK PAVERS AND REUSE BRICKS AS REQUIRED. RESTORE WITH 100mm SIDEWALK AS DIRECTED BY CONTRACT ADMINISTRATOR TYP.
3. REPLACE BRICK PAVER AREA WITH FULL DEPTH 230mm CONCRETE PAVEMENT RENEWAL TYP. PROVIDE 1.0m THICKENED EDGE PAVEMENT FOR FIRST 1.0m AS REQUIRED.
4. RENEW D.W.T. AS REQUIRED TYP.
5. RENEW EXISTING RAMP CURB AT CROSSINGS TYP.
6. PROVIDE PAVEMENT ISOLATIONS AS REQUIRED IN ACCORDANCE WITH SD-220 A,B,C

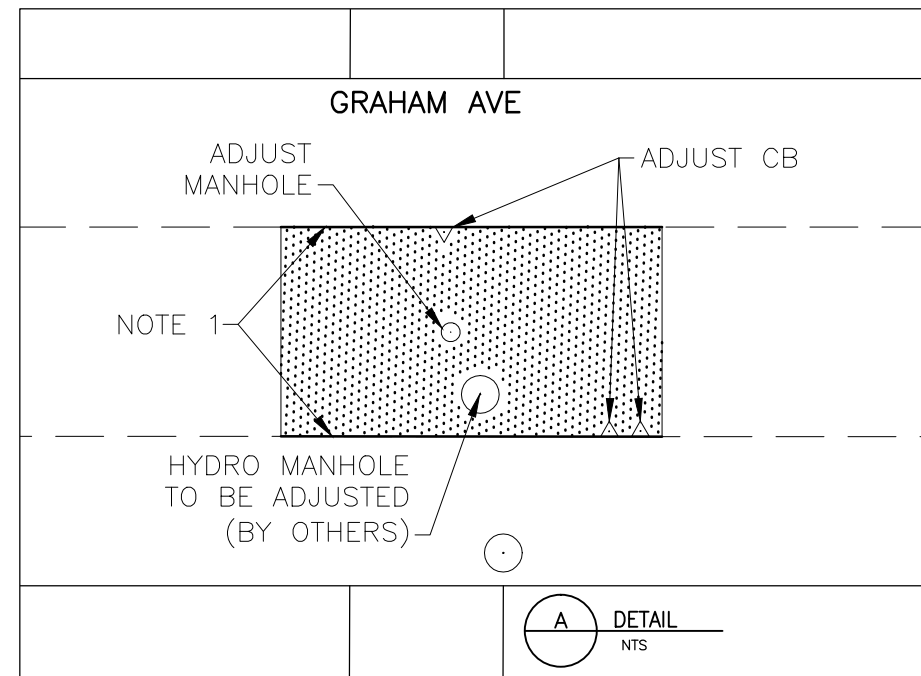

KEYPLAN

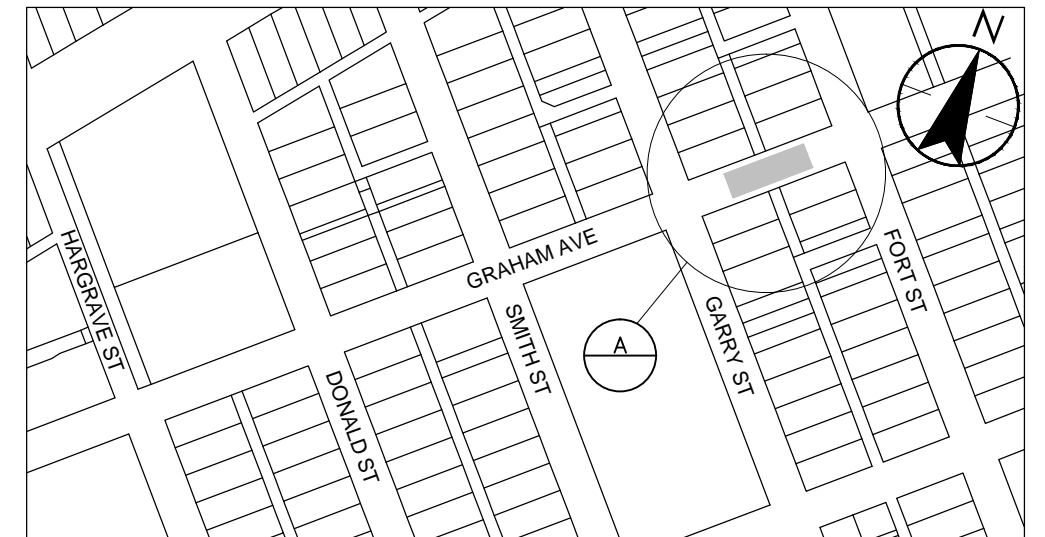


ISSUED FOR TENDER 17.05.31

METRIC

WHOLE NUMBERS INDICATE MILLIMETRES
DECIMALIZED NUMBERS INDICATE METRES

APEGM
Certificate of Authorization
Stantec Consulting Ltd.
No. 1301

CONCRETE
SIDEWALK
DWT

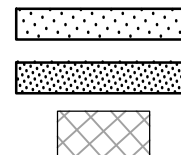

Stantec
500 - 311 Portage Avenue, Winnipeg MB
www.stantec.com

Winnipeg

CITY DRAWING NO.:
-
DATE: 17.05.25
DRAWN BY: M.K.

DRAWING NO.:
C-103
SHT 4 OF 9
SCALE:
NTS

2017 STREET MAINTENANCE
PRESERVATION PROGRAM
GRAHAM AVENUE