

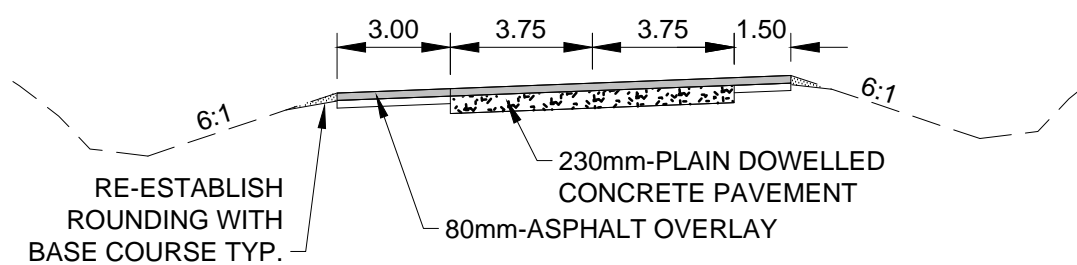
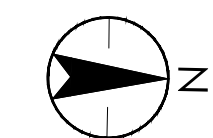


BROOKSIDE BOULEVARD

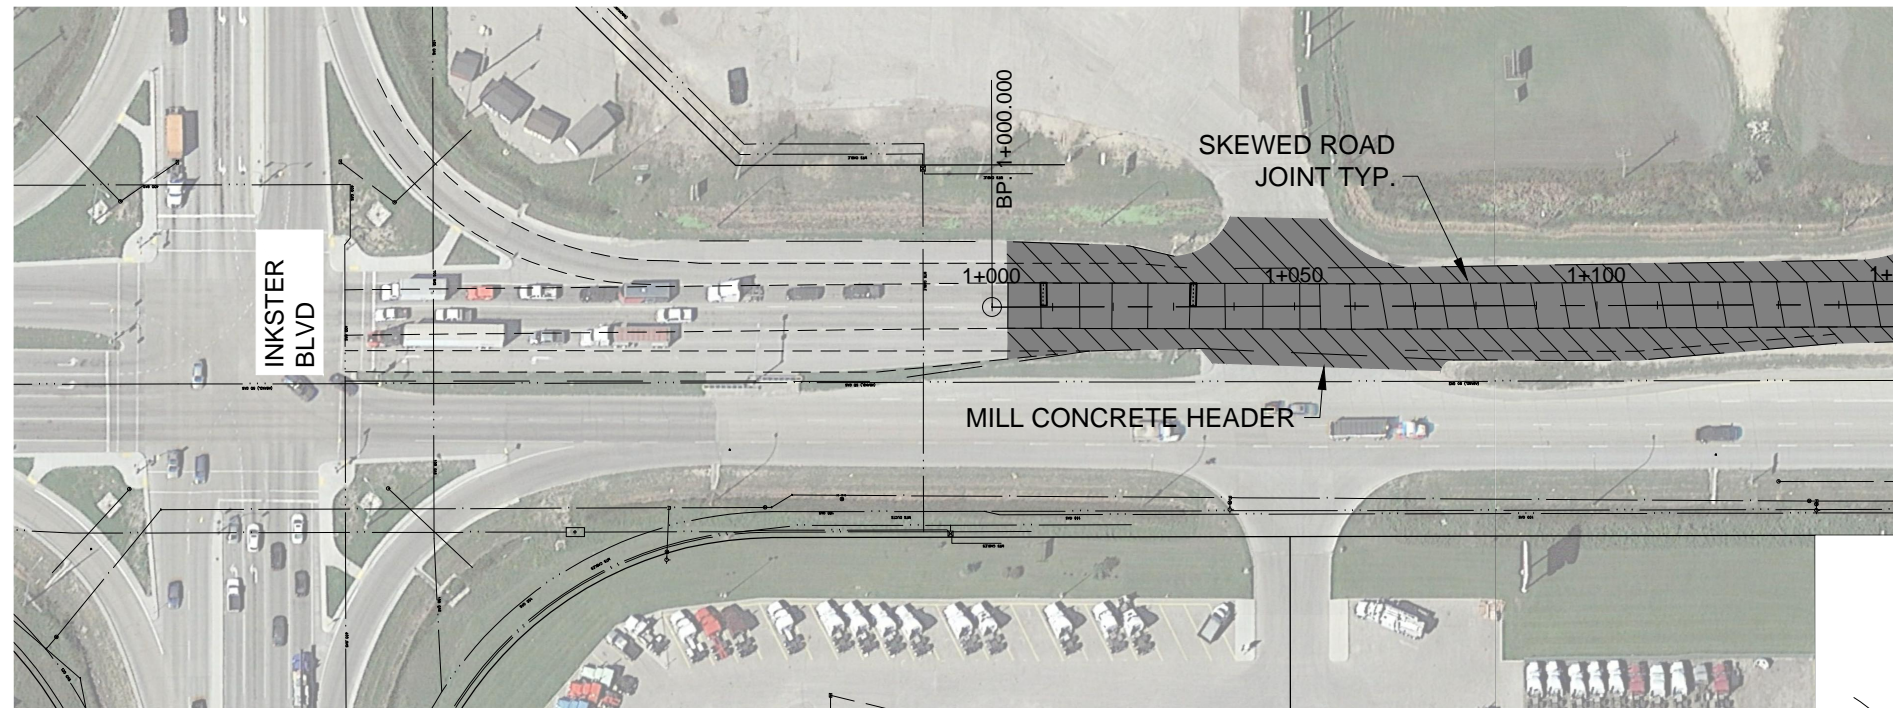

A TYPICAL SECTION

BROOKSIDE BOULEVARD

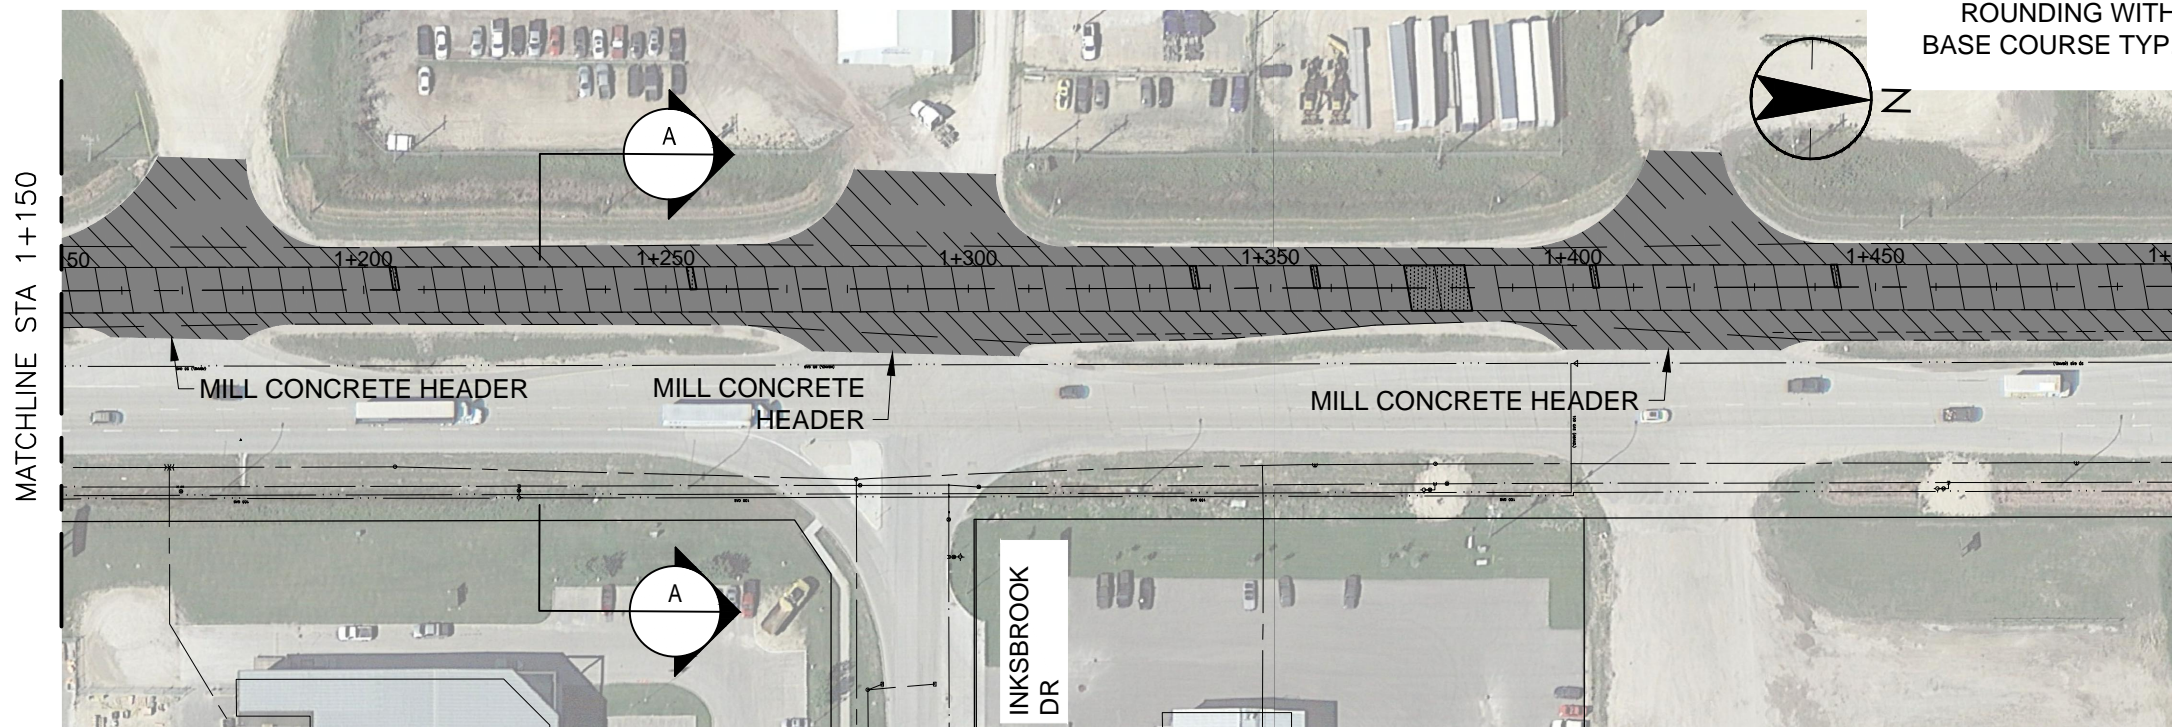

MATCHLINE STA 1+150

MATCHLINE STA 1+500

METRIC

WHOLE NUMBERS INDICATE MILLIMETRES
DECIMALIZED NUMBERS INDICATE METRES

ISSUED FOR TENDER 17.05.31

APEGM
Certificate of Authorization
Stantec Consulting Ltd.
No. 1301

ASPHALT
OVERLAY AREA 
CONCRETE
REPAIRS 

 **Stantec**
500 - 311 Portage Avenue, Winnipeg MB
www.stantec.com

 Winnipeg

CITY DRAWING NO.:	-
DATE:	17.05.26
DRAWN BY:	M.K.

DRAWING NO.:	C-104 SHT 5 OF 9
SCALE:	1:1250

2017 STREET MAINTENANCE
PRESERVATION PROGRAM
BROOKSIDE BOULEVARD
STA 1+000 TO STA 1+500