


BROOKSIDE BOULEVARD



BROOKSIDE BOULEVARD

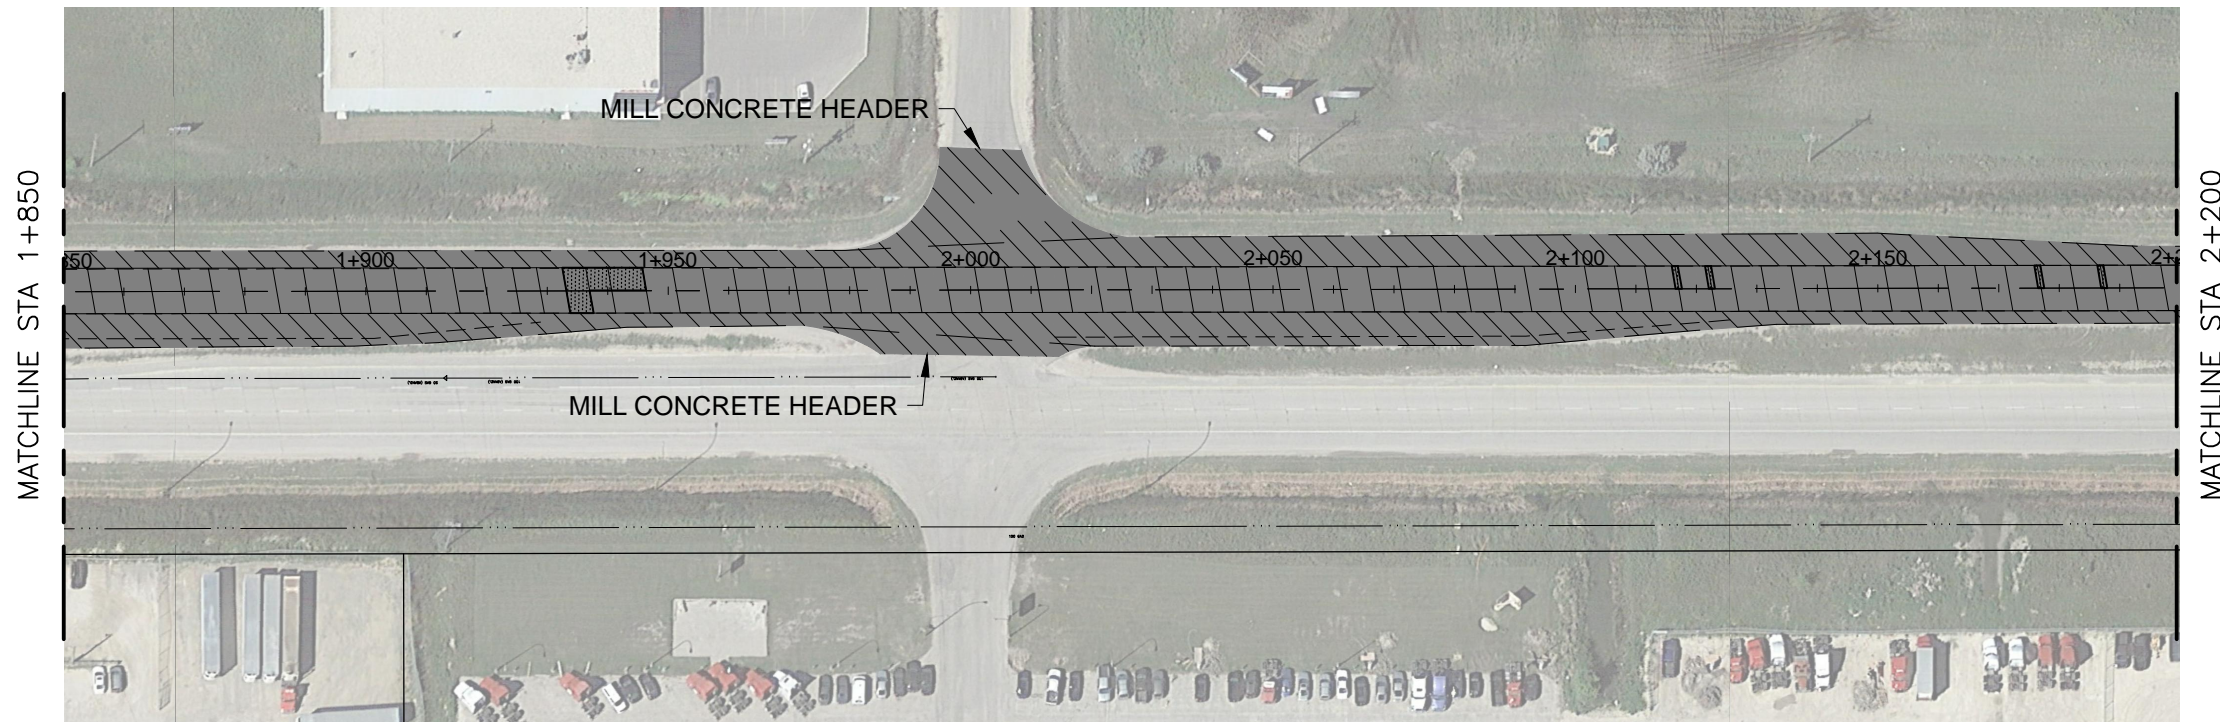

METRIC

WHOLE NUMBERS INDICATE MILLIMETRES
DECIMALIZED NUMBERS INDICATE METRES

ISSUED FOR TENDER 17.05.31

APEGM
Certificate of Authorization
Stantec Consulting Ltd.
No. 1301

ASPHALT
OVERLAY AREA 
CONCRETE
REPAIRS 

 **Stantec**
500 - 311 Portage Avenue, Winnipeg MB
www.stantec.com

 Winnipeg

CITY DRAWING NO.:	DRAWING NO.:
-	C-105 SHT 6 OF 9
DATE:	SCALE:
17.05.26	1:1250
DRAWN BY:	
M.K.	

2017 STREET MAINTENANCE
PRESERVATION PROGRAM
BROOKSIDE BOULEVARD
STA 1+500 TO STA 2+200