


BROOKSIDE BOULEVARD

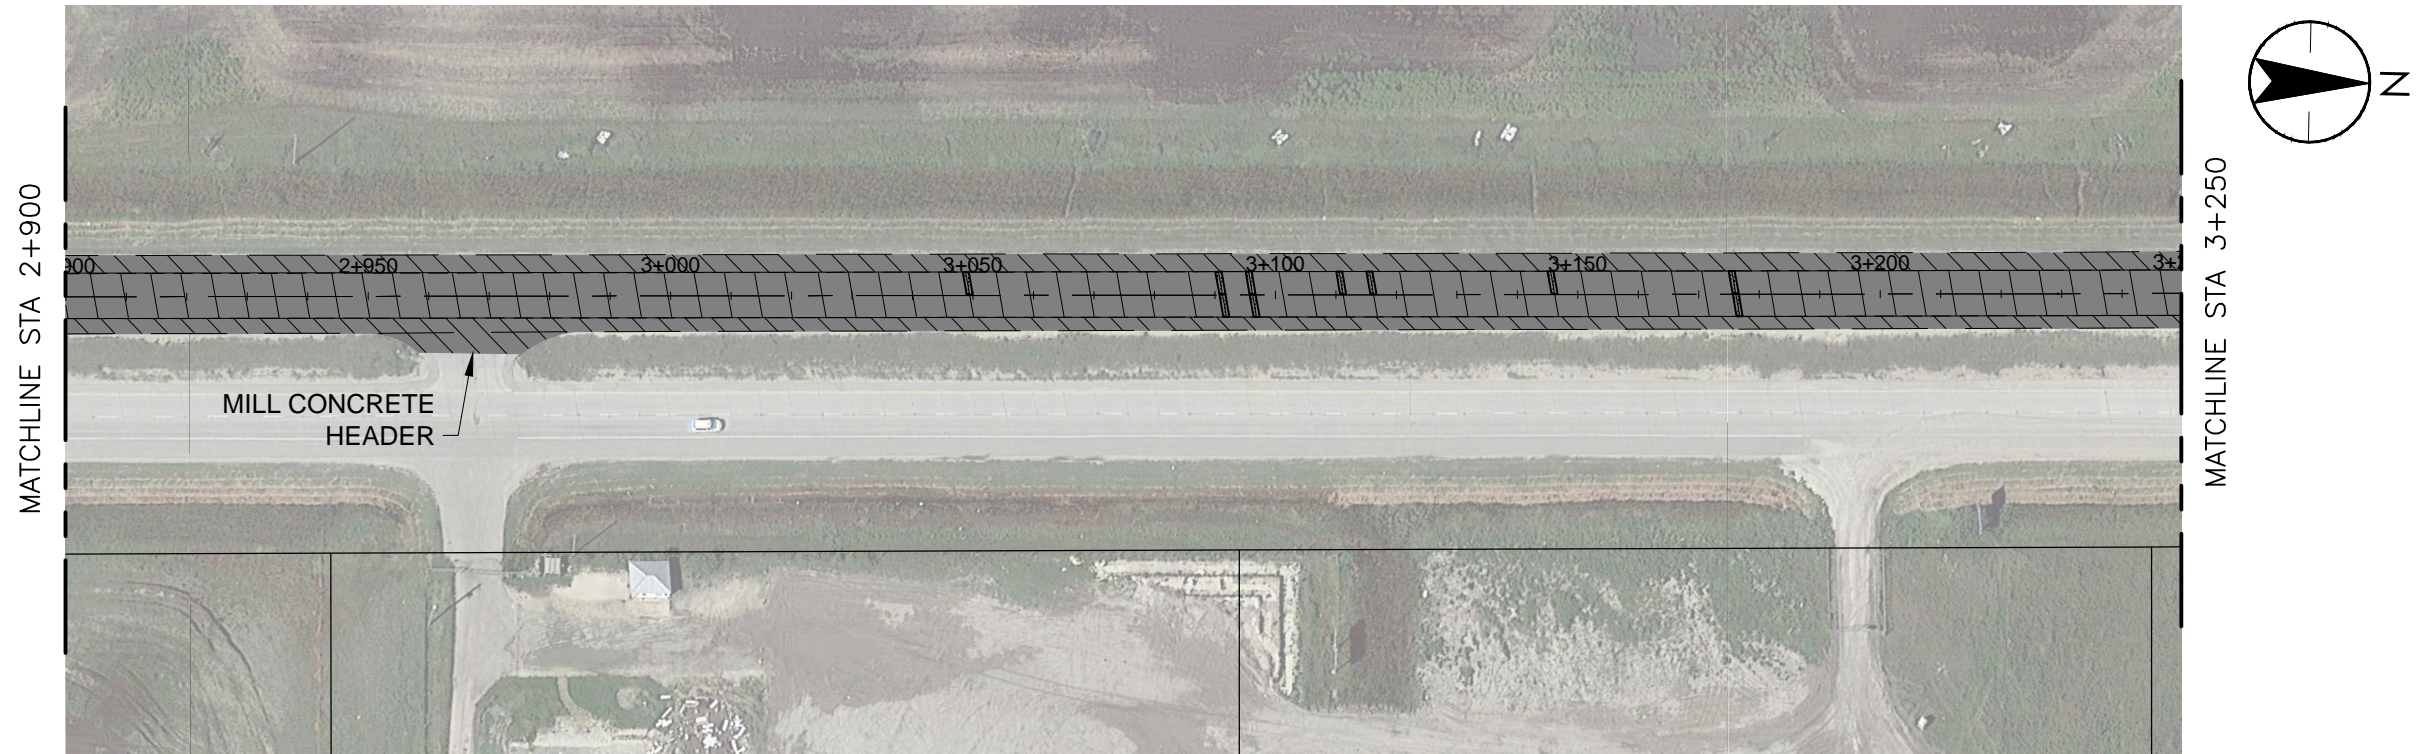

BROOKSIDE BOULEVARD


 


METRIC

WHOLE NUMBERS INDICATE MILLIMETRES  
DECIMALIZED NUMBERS INDICATE METRES

ISSUED FOR TENDER 17.05.31

**APEGM**  
Certificate of Authorization  
Stantec Consulting Ltd.  
No. 1301

ASPHALT  
OVERLAY AREA   
CONCRETE  
REPAIRS 

 **Stantec**  
500 - 311 Portage Avenue, Winnipeg MB  
www.stantec.com

 Winnipeg

CITY DRAWING NO.:	DRAWING NO.:
-	C-107 SHT 8 OF 9
DATE:	SCALE:
17.05.26	1:1250
DRAWN BY:	
M.K.	

2017 STREET MAINTENANCE  
PRESERVATION PROGRAM  
BROOKSIDE BOULEVARD  
STA 2+900 TO STA 3+600