

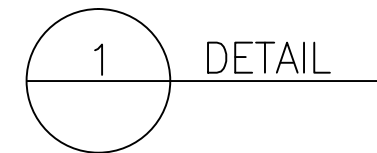


# BROOKSIDE BOULEVARD

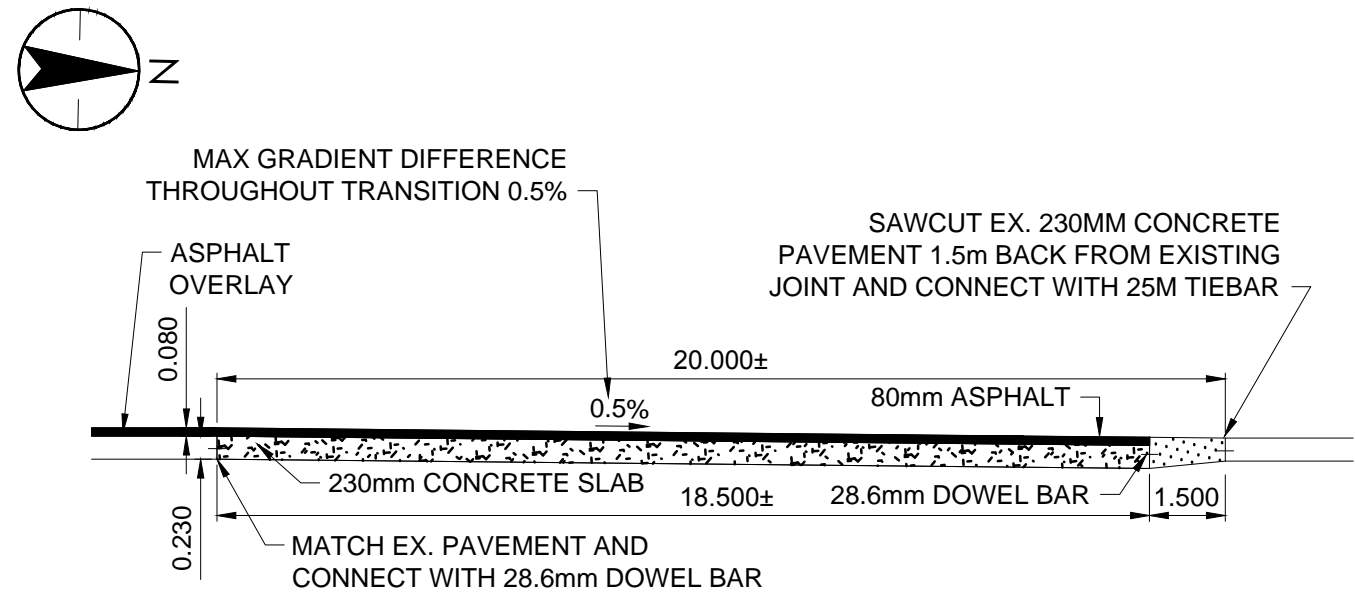

# BROOKSIDE BOULEVARD

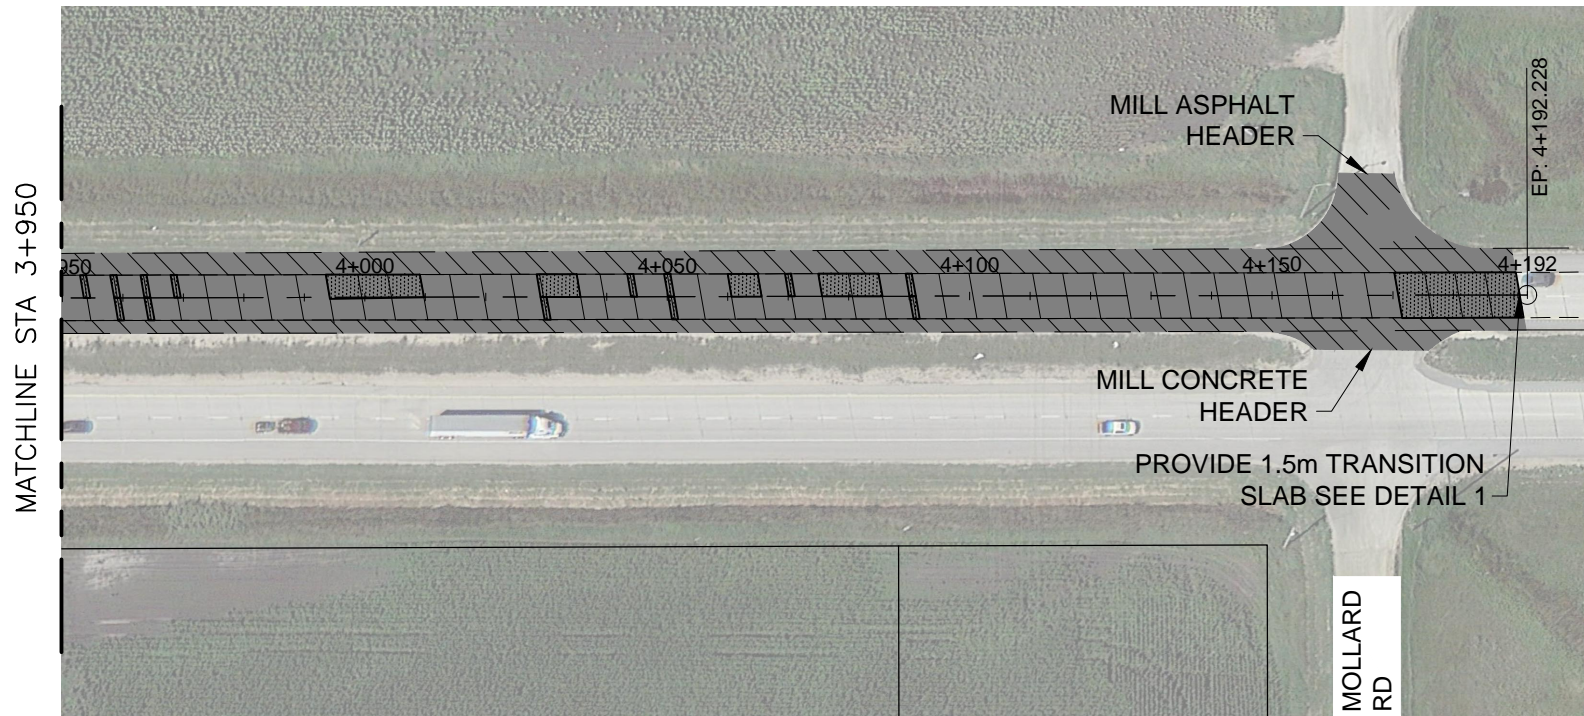

METRIC


WHOLE NUMBERS INDICATE MILLIMETRES  
DECIMALIZED NUMBERS INDICATE METRES

ISSUED FOR TENDER 17.05.31

**APEGM**  
Certificate of Authorization  
Stantec Consulting Ltd.  
No. 1301

ASPHALT  
OVERLAY AREA

CONCRETE  
REPAIRS

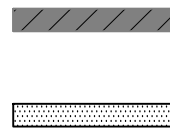

**Stantec**  
500 - 311 Portage Avenue, Winnipeg MB  
www.stantec.com

**Winnipeg**

CITY DRAWING NO.:	DRAWING NO.:
-	C-108 SHT 9 OF 9
DATE:	SCALE:
17.05.26	1:1250
DRAWN BY:	
M.K.	

2017 STREET MAINTENANCE  
PRESERVATION PROGRAM  
BROOKSIDE BOULEVARD  
STA 3+600 TO STA 4+192.256