



THE CITY OF WINNIPEG

PUBLIC WORKS DEPARTMENT


2017 STREET MAINTENANCE PRESERVATION PROGRAM GRAHAM AVENUE AND BROOKSIDE BOULEVARD

BID OPPORTUNITY NO. 488-2017

DRAWING INDEX

DWG No. DESCRIPTION

DWG No.	DESCRIPTION	SHEET	OF	9
G001	COVER PAGE, DRAWING INDEX AND SITE LOCATION MAP	1	OF	9
C101	GRAHAM AVENUE - CONSTRUCTION STAGING	2	OF	9
C102	GRAHAM AVENUE - STREET MAINTENANCE PRESERVATION	3	OF	9
C103	GRAHAM AVENUE - STREET MAINTENANCE PRESERVATION	4	OF	9
C104	BROOKSIDE BOULEVARD - STREET MAINTENANCE PRESERVATION - STA 1+000 - 1+500	5	OF	9
C105	BROOKSIDE BOULEVARD - STREET MAINTENANCE PRESERVATION - STA 1+500 - 2+200	6	OF	9
C106	BROOKSIDE BOULEVARD - STREET MAINTENANCE PRESERVATION - STA 2+200 - 2+900	7	OF	9
C107	BROOKSIDE BOULEVARD - STREET MAINTENANCE PRESERVATION - STA 2+900 - 3+600	8	OF	9
C108	BROOKSIDE BOULEVARD - STREET MAINTENANCE PRESERVATION - STA 3+600 - 4+192.256	9	OF	9

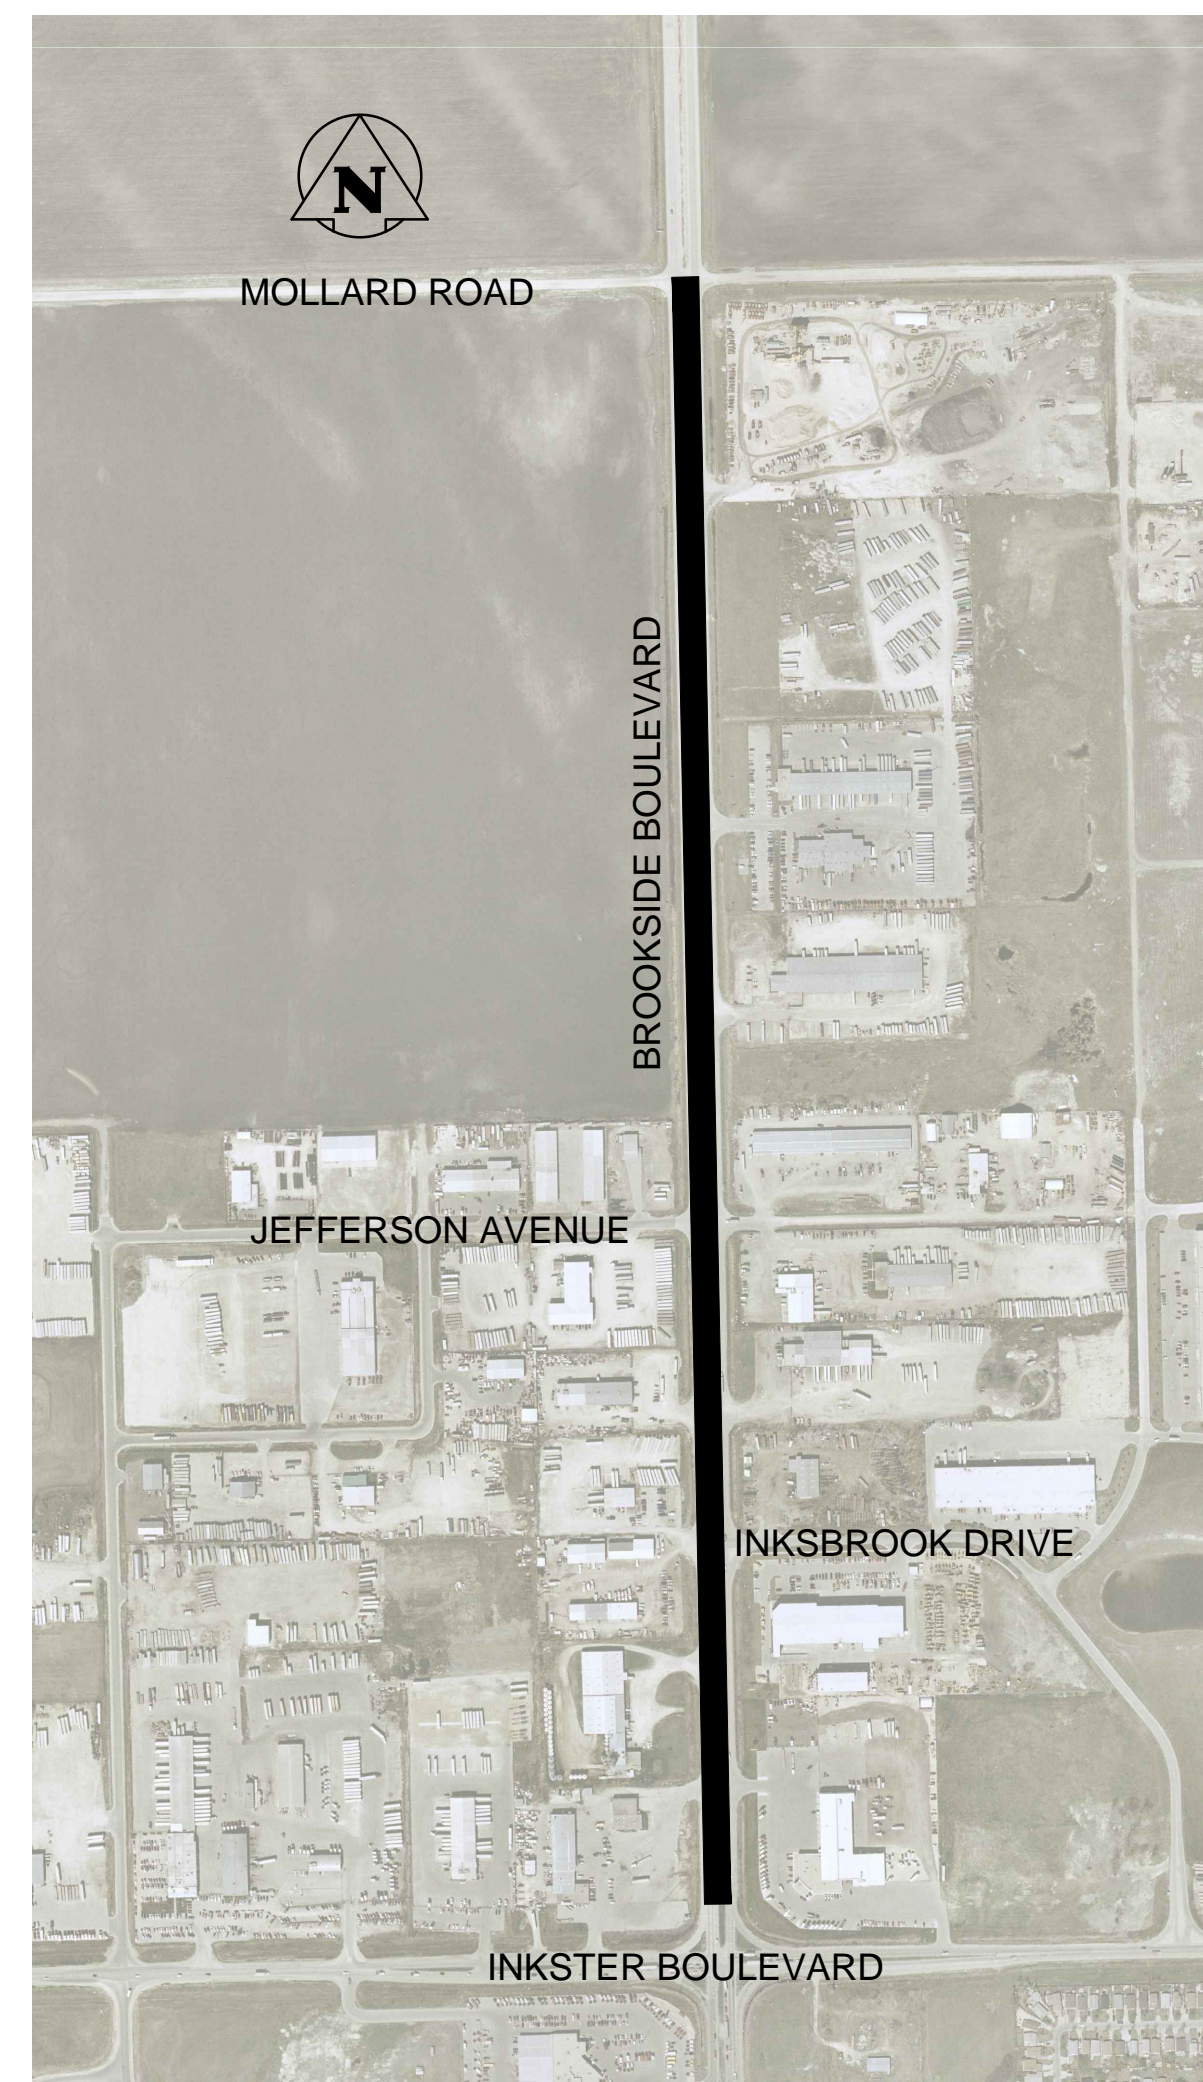

V:\117\winnipeg\11706660\drawings\04_urban\sheet_04_01\0401-101-xxx.dwg
2015 Aug 28 2:13 pm



RELEASED FOR CONSTRUCTION BY:

XXX XXX, XXX DATE

500 - 311 Portage Avenue, Winnipeg MB
www.stantec.com

CONSULTANT DRAWING No. SHEET OF SHEET

G-001 1 9
SH01-R0