


THE CITY OF WINNIPEG

PUBLIC WORKS DEPARTMENT ENGINEERING SERVICES DIVISION

BID OPPORTUNITY NO. 529-2017 2017 Industrial Streets Package St. Matthews Avenue, Bournais Drive and Various Other Locations

		SHEET INDE	X			
SHEET No	<u>DWG No</u>	TITLE	SHEET No	<u>DWG No</u>	TITLE	
_	C000	COVER SHEET				
1 OF 26	C101	HORIZONTAL GEOMETRY	<u>ST. MATTHEW</u>	ST. MATTHEWS AVENUE		
PAQUIN ROAL	D	BEGHIN AVENUE AND BOURNAIS DRIVE	15 OF 26	C201	HORIZONTAL GEOMETRY STA 1+00 TO STA 10+5	
2 OF 26	C102	PLAN/PROFILE PAQUIN ROAD TO STA 2+25	16 OF 26	C202	PLAN/PROFILE STA 1+00 TO STA 2+25	
3 OF 26	C103	PLAN/PROFILE STA 2+25 TO DE BAETS STREET	17 OF 26	C203	PLAN/PROFILE STA 2+25 TO STA 3+50	
DE BAETS STREET			18 OF 26	C204	PLAN/PROFILE STA 3+50 TO STA 4+50	
4 OF 26	C104	PLAN/PROFILE BEGHIN AVENUE TO STA 2+25	19 OF 26	C205	PLAN/PROFILE STA 4+50 TO STA 5+75	
5 OF 26	C105	PLAN/PROFILE STA 2+25 TO STA 3+50	20 OF 26	C206	PLAN/PROFILE STA 5+75 TO STA 7+00	
6 OF 26	C106	PLAN/PROFILE STA 3+50 TO STA 4+75	21 OF 26	C207	PLAN/PROFILE STA 7+00 TO STA 8+25	
7 OF 26	C107	PLAN/PROFILE STA 4+75 TO PAQUIN ROAD	22 OF 26	C208	PLAN/PROFILE	
<u>BEGHIN AVEN</u>	NUE				STA 8+25 TO STA 9+50	
8 OF 26	C108	PLAN/PROFILE DE BAETS STREET TO STA 2+25	23 OF 26	C209	PLAN/PROFILE STA 9+50 TO STA 10+5	
9 OF 26	C109	PLAN/PROFILE	24 OF 26	C210	INLAID LONGITUDINAL LAN	
		STA 2+25 TO STA 3+50	25 OF 26	C211	CONSTRUCTION STAGING	
BOURNAIS DI	RIVE		26 OF 26	C212	SECTIONS AND DETAILS	
10 OF 26	C110	PLAN/PROFILE DUGALD ROAD TO STA 4+75				
11 OF 26	C111	PLAN/PROFILE STA 4+75 TO STA 6+00				
12 OF 26	C112	PLAN/PROFILE STA 6+00 TO STA 7+25				
13 OF 26	C113	PLAN/PROFILE STA 7+25 TO CN REDDITT LINE				
ST. BONIFACI	E INDUSTRIAL P	ARK				
14 OF 26	C114	SECTIONS AND DETAILS				



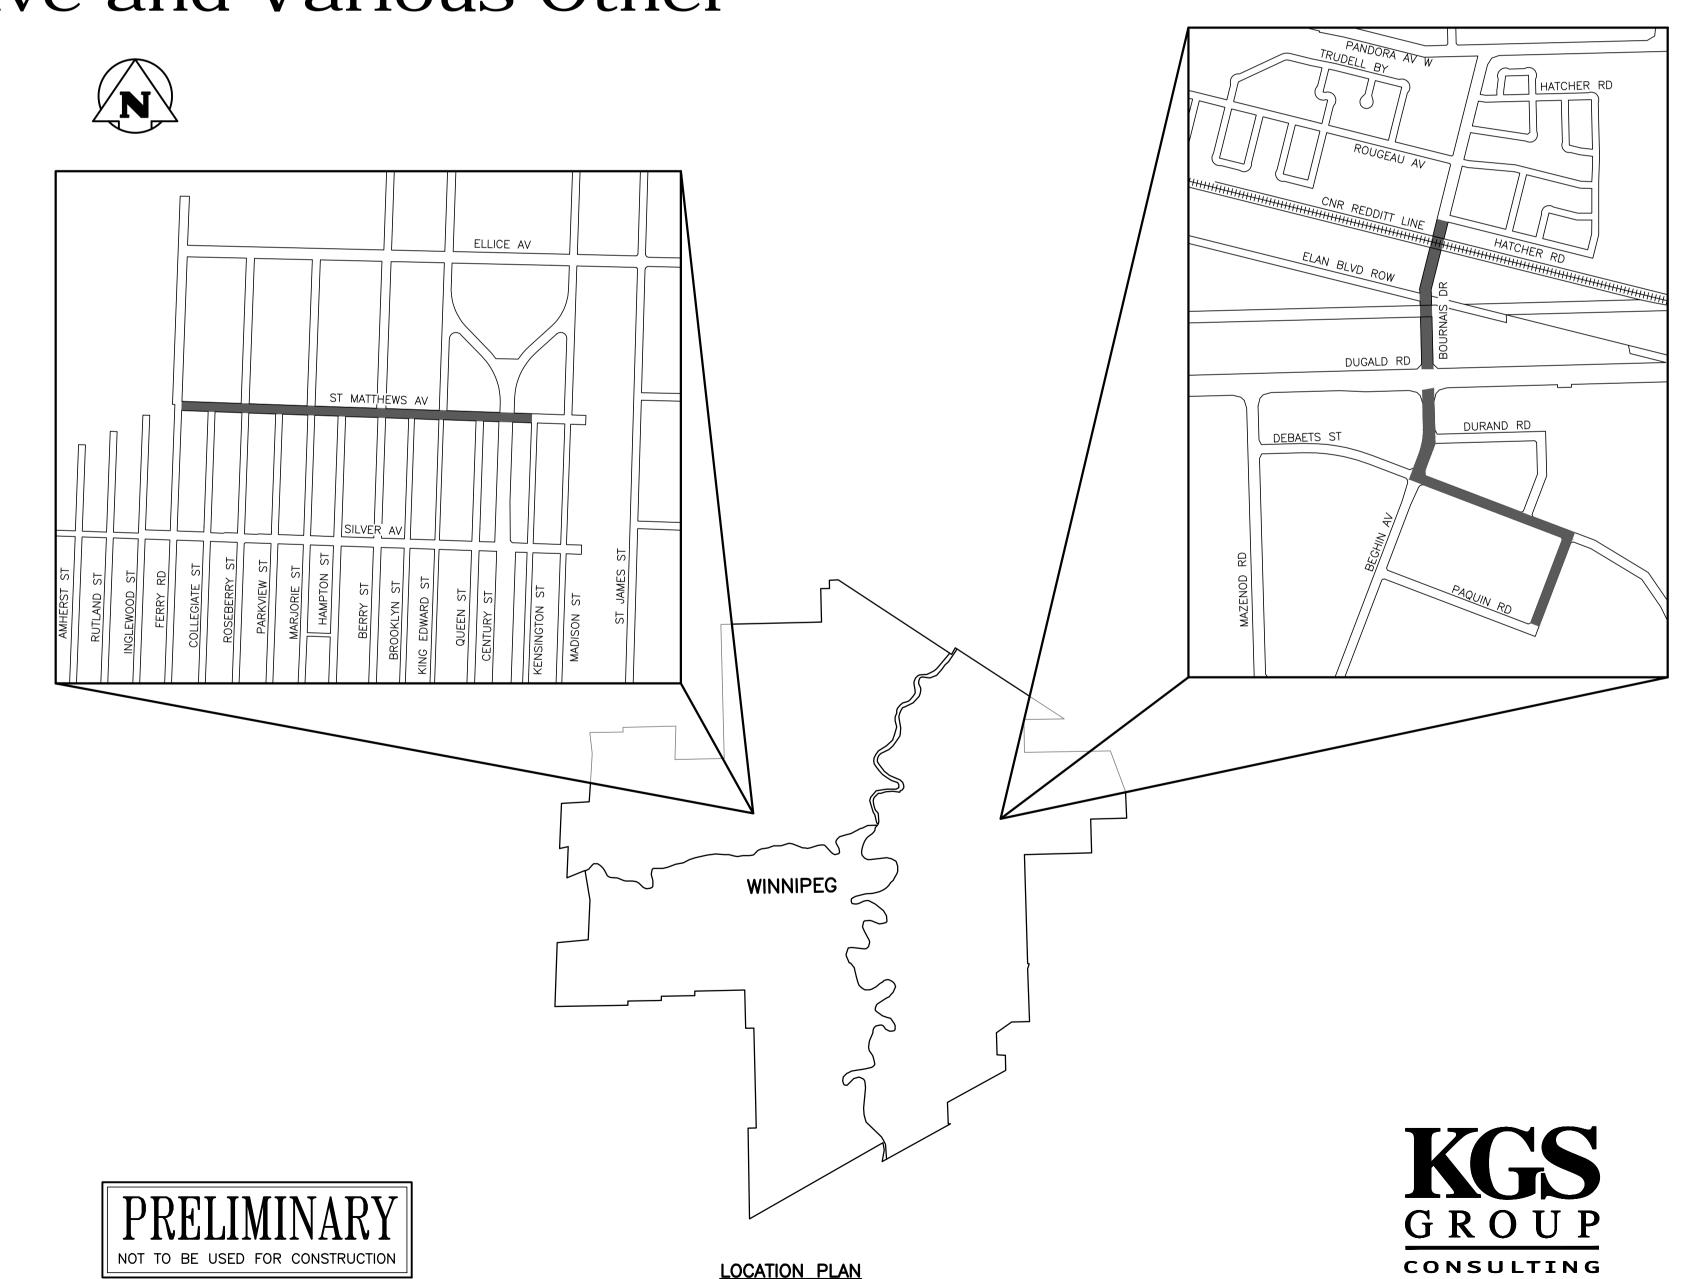

10+50 2+25

3+50

4+50

5+75

7+00

8+25

9+50

10+50 NAL LANE MARKINGS AGING PLAN ETAILS

REV B

ENGINEERS