



THE CITY OF WINNIPEG

PUBLIC WORKS DEPARTMENT


2017 WALK BIKE INFRASTRUCTURE PROGRAM MCDERMOT AVENUE PROTECTED BIKE LANES AND VARIOUS OTHER LOCATIONS

BID OPPORTUNITY NO. 543-2017

DRAWING INDEX

DWG No. DESCRIPTION

DWG No.	DESCRIPTION	SHEET	OF	17
G001	COVER PAGE, DRAWING INDEX AND SITE LOCATION MAP	1	OF	17
C201	KEEWATIN STREET – BURROWS ST. TO INKSTER BLVD. AT FACILITY – STA. 1+000 TO STA. 1+100	SHEET 2	OF	17
C202	KEEWATIN STREET – BURROWS ST. TO INKSTER BLVD. AT FACILITY – STA. 1+100 TO STA. 1+230	SHEET 3	OF	17
C203	KEEWATIN STREET – BURROWS ST. TO INKSTER BLVD. AT FACILITY – STA. 1+230 TO STA. 1+360	SHEET 4	OF	17
C204	KEEWATIN STREET – BURROWS ST. TO INKSTER BLVD. AT FACILITY – STA. 1+360 TO STA. 1+510	SHEET 5	OF	17
C205	KEEWATIN STREET – BURROWS ST. TO INKSTER BLVD. AT FACILITY – STA. 1+510 TO STA. 1+660	SHEET 6	OF	17
C206	KEEWATIN STREET – BURROWS ST. TO INKSTER BLVD. AT FACILITY – STA. 1+660 TO STA. 1+790	SHEET 7	OF	17
C207	CHURCH AVENUE – KEEWATIN STREET TO MUIR ROAD – AT FACILITY	SHEET 8	OF	17
C208	SHERBROOK STREET – CUMBERLAND AVENUE TO WILLIAM AVENUE – ASPHALT OVERLAY AND CYCLE LANE	SHEET 9	OF	17
C209	SHERBROOK STREET – CUMBERLAND AVENUE TO WILLIAM AVENUE – ASPHALT OVERLAY AND CYCLE LANE	SHEET 10	OF	17
C210	MCDERMOT AVENUE – ARLINGTON STREET TO FURBY STREET – STA 1+000 TO 1+280 MILL AND FILL	SHEET 11	OF	17
C211	MCDERMOT AVENUE – ARLINGTON STREET TO FURBY STREET – STA 1+280 TO 1+480 MILL AND FILL	SHEET 12	OF	17
C212	MCDERMOT AVENUE – ARLINGTON STREET TO FURBY STREET – STA 1+480 TO 1+620 REHABILITATION	SHEET 13	OF	17
C213	MCDERMOT AVENUE – ARLINGTON STREET TO FURBY STREET – STA 1+620 TO 1+750 REHABILITATION	SHEET 14	OF	17
C214	MCDERMOT AVENUE – ARLINGTON STREET TO FURBY STREET – STA 1+750 TO 1+940 REHABILITATION	SHEET 15	OF	17
C215	MCDERMOT AVENUE – ARLINGTON STREET TO FURBY STREET – INTERSECTION DESIGN	SHEET 16	OF	17
C216	OLVIA STREET – MCDERMOT AVENUE TO NOTRE DAME AVENUE – PATH AND SIDEWALK ALIGNMENT	SHEET 17	OF	17

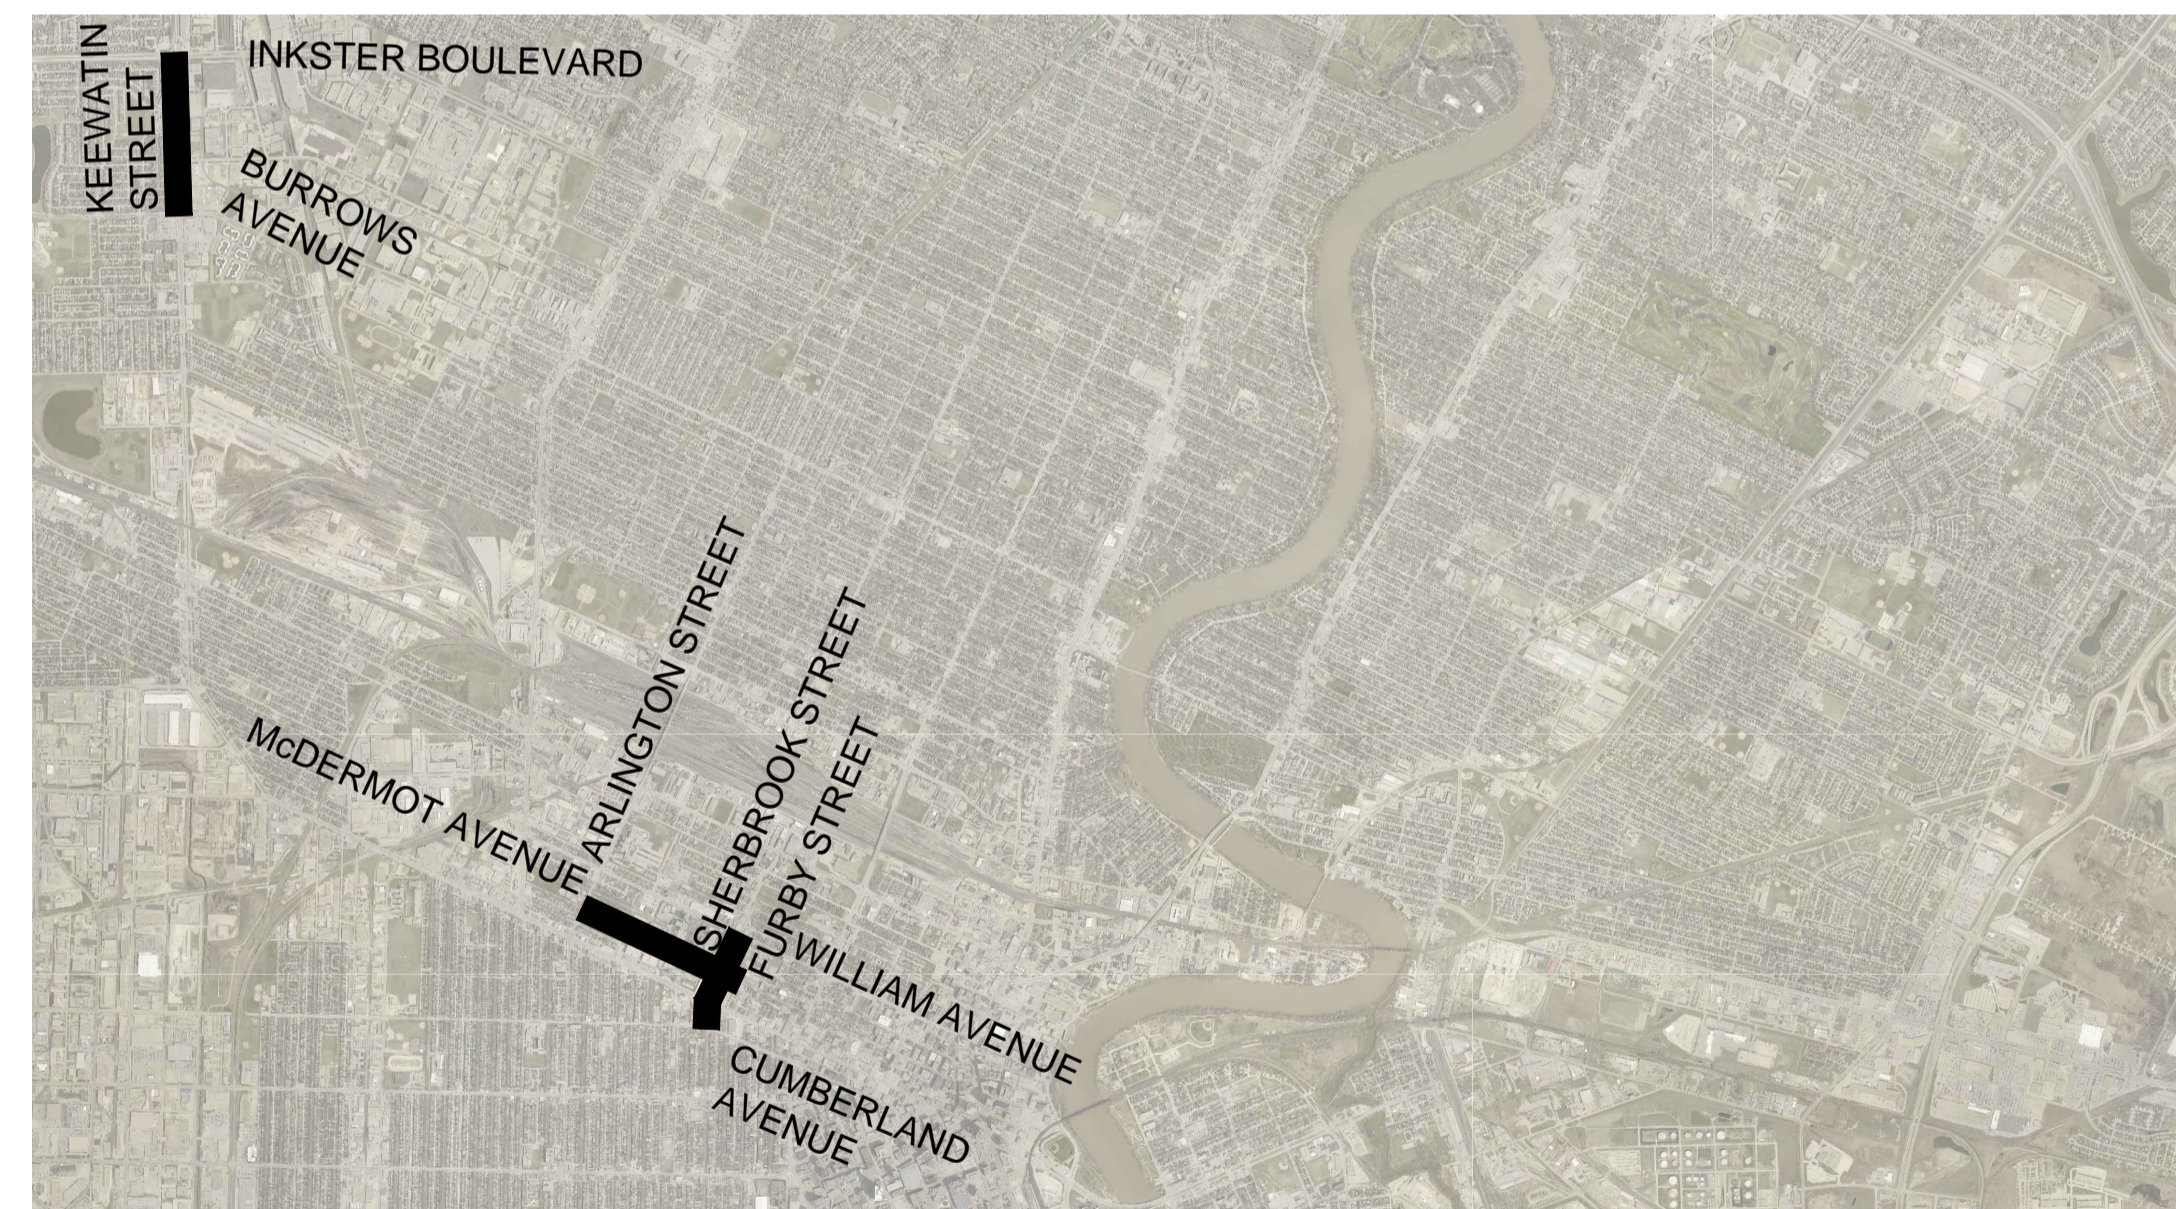

RELEASED FOR CONSTRUCTION BY:

XXX XXX, P.ENG. DATE

CONSULTANT DRAWING No. SHEET OF SHEET

G-001 1 17
SH01-R0