






FILENAME: PLANNING - PLOTTED BY: ARLYN  
 PLOT DATE: 2017-11-24 10:23:52 AM PLOT SCALE: 1:1.011 PLOT STYLE: FULL-COLOR.CTB

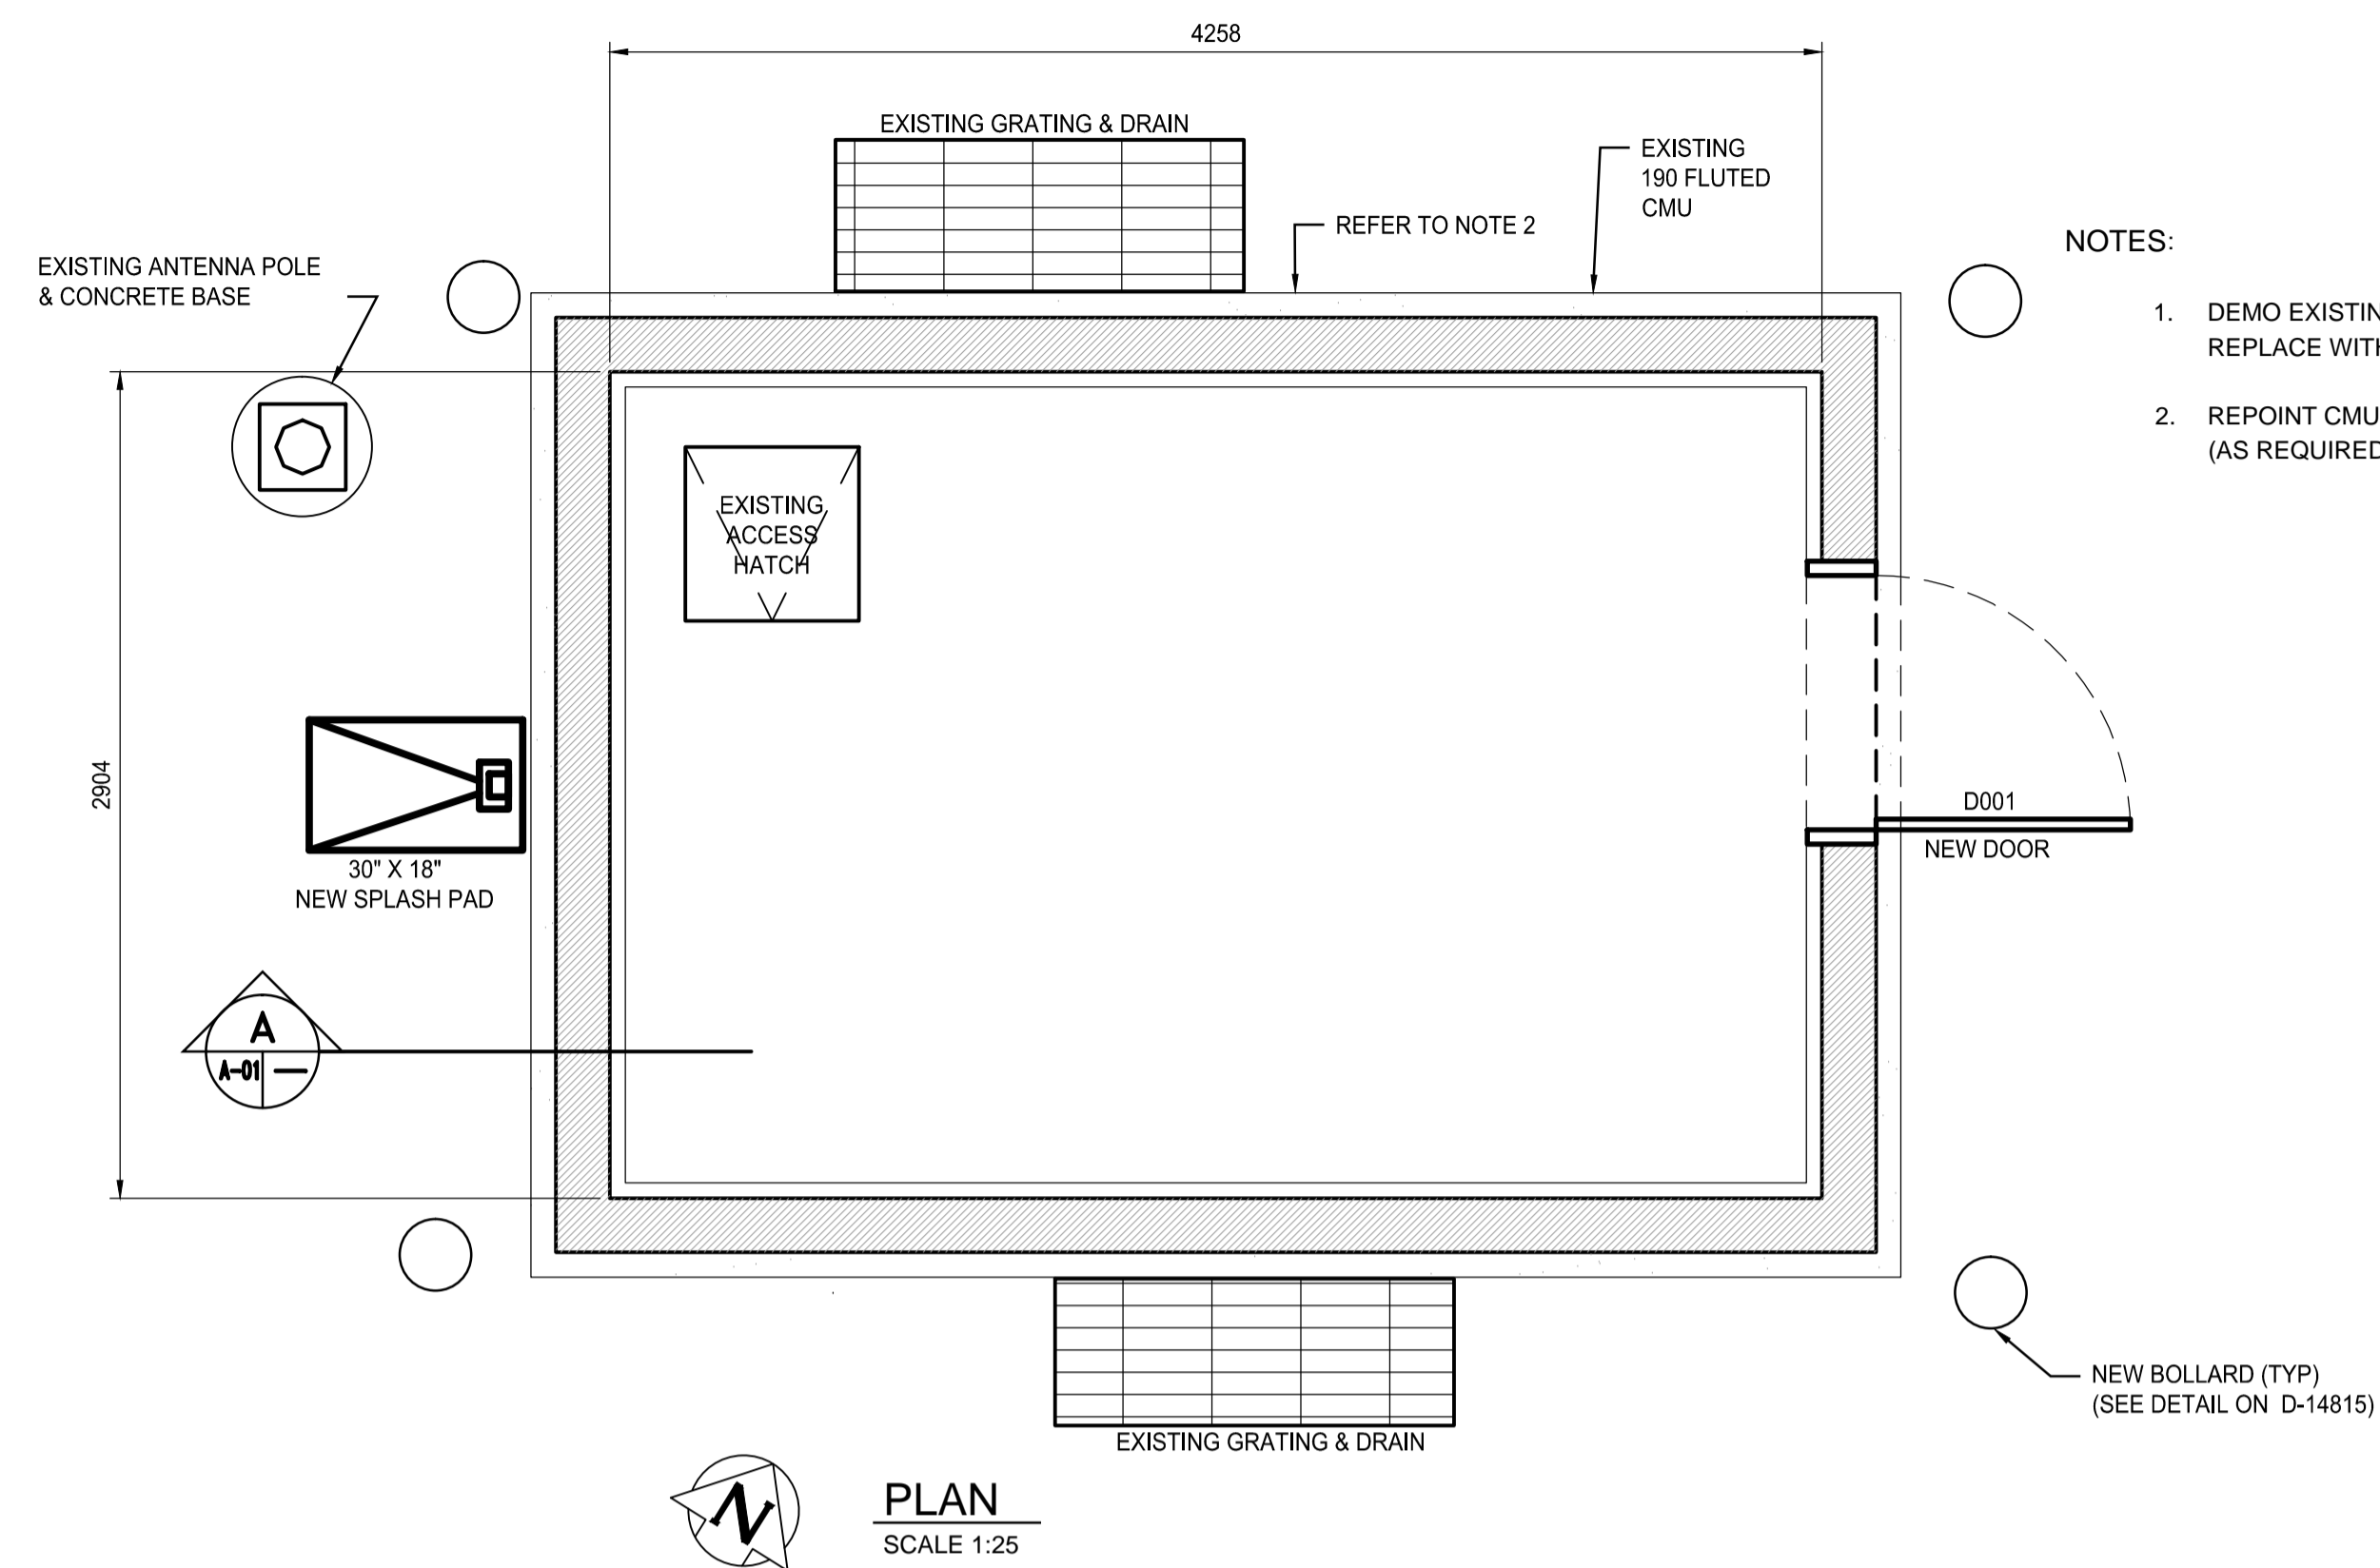

- NOTES:**
1. DEMO EXISTING ROOF AND REPLACE WITH NEW
  2. REPOINT CMU MORTAR JOINT (AS REQUIRED)

**NEW PARAPET:**  
 24 GA PRE-FINISHED METAL FLASHING  
 TORCHABLE SA MEMBRANE  
 BUILT-UP PARAPET  
 -2\"/>

**NEW ROOF:**  
 • CAP SHEET MEMBRANE  
 • BASE SHEET MEMBRANE  
 • 1 LAYER 1/2\"/>

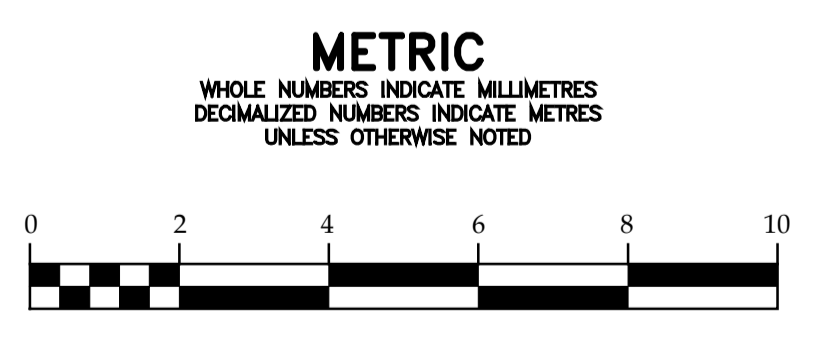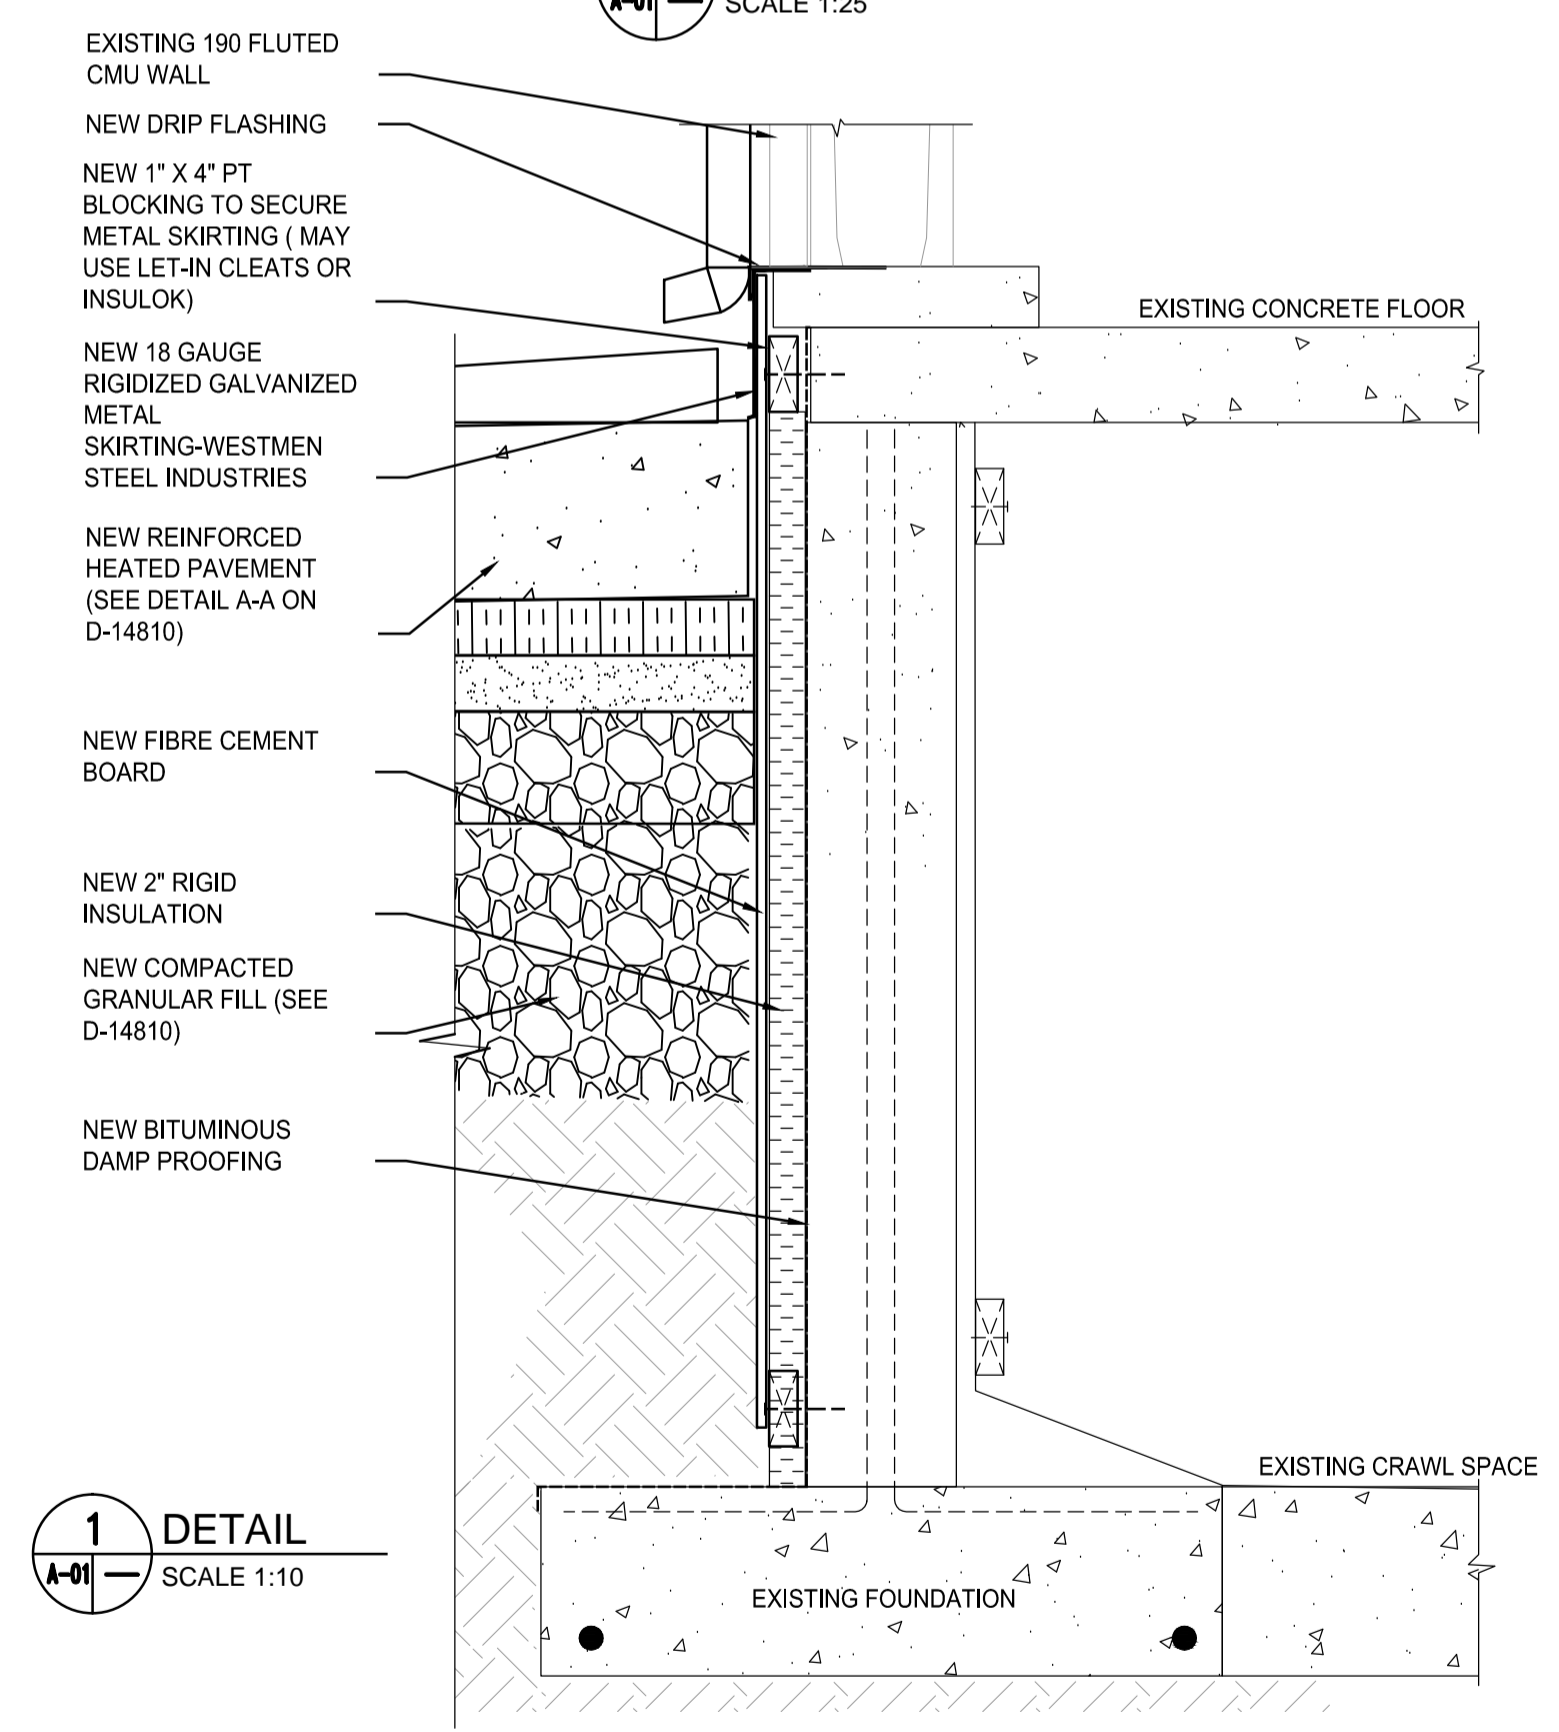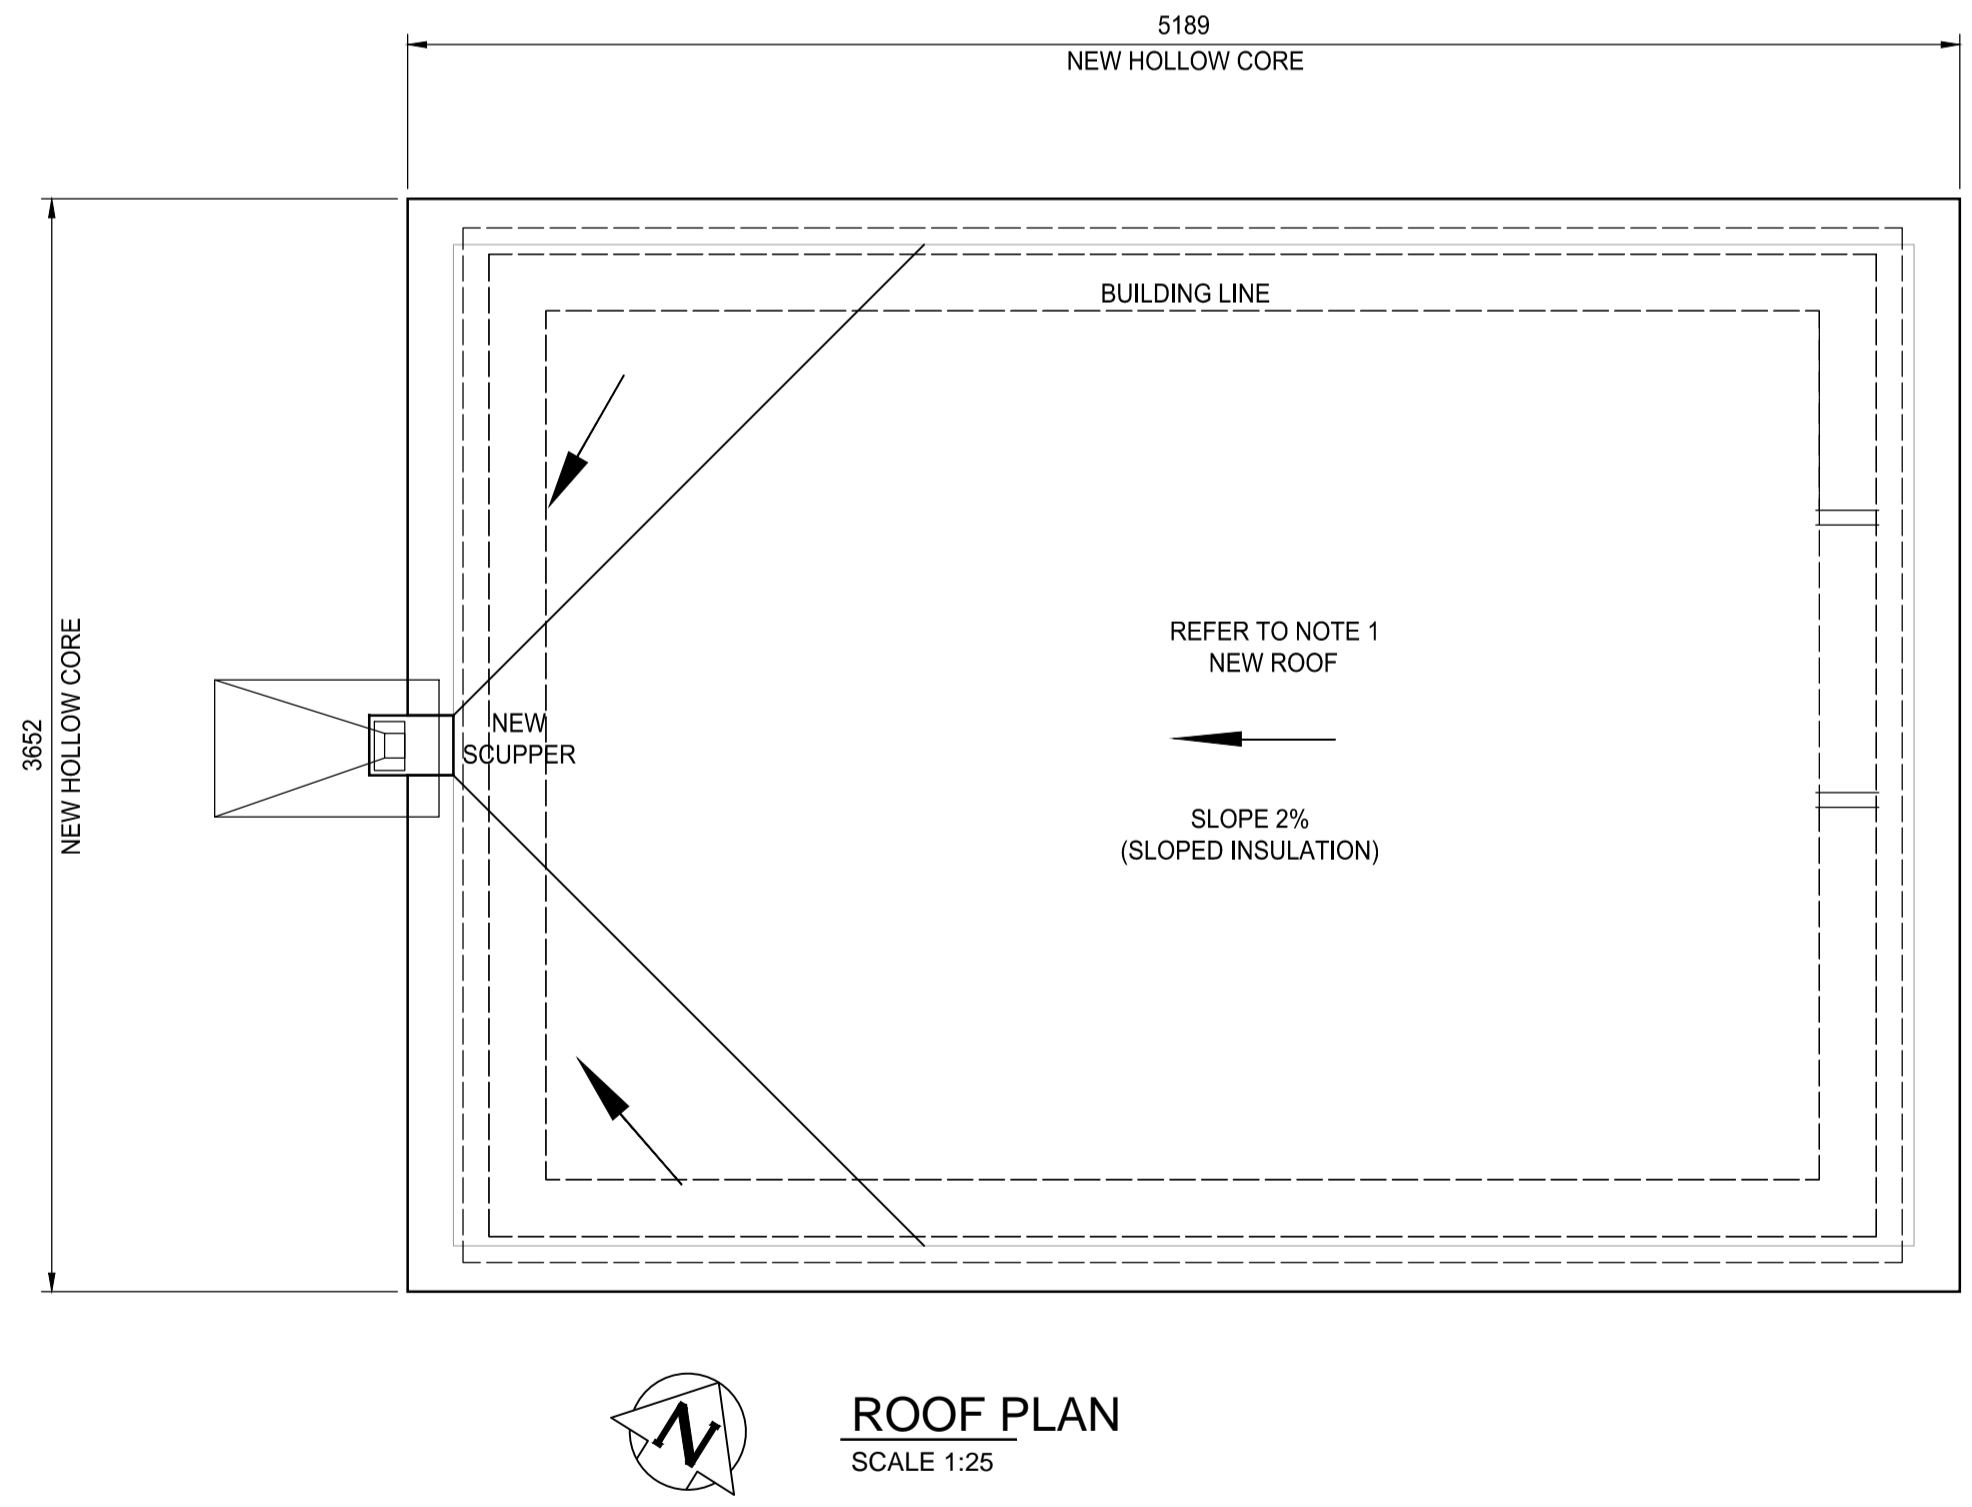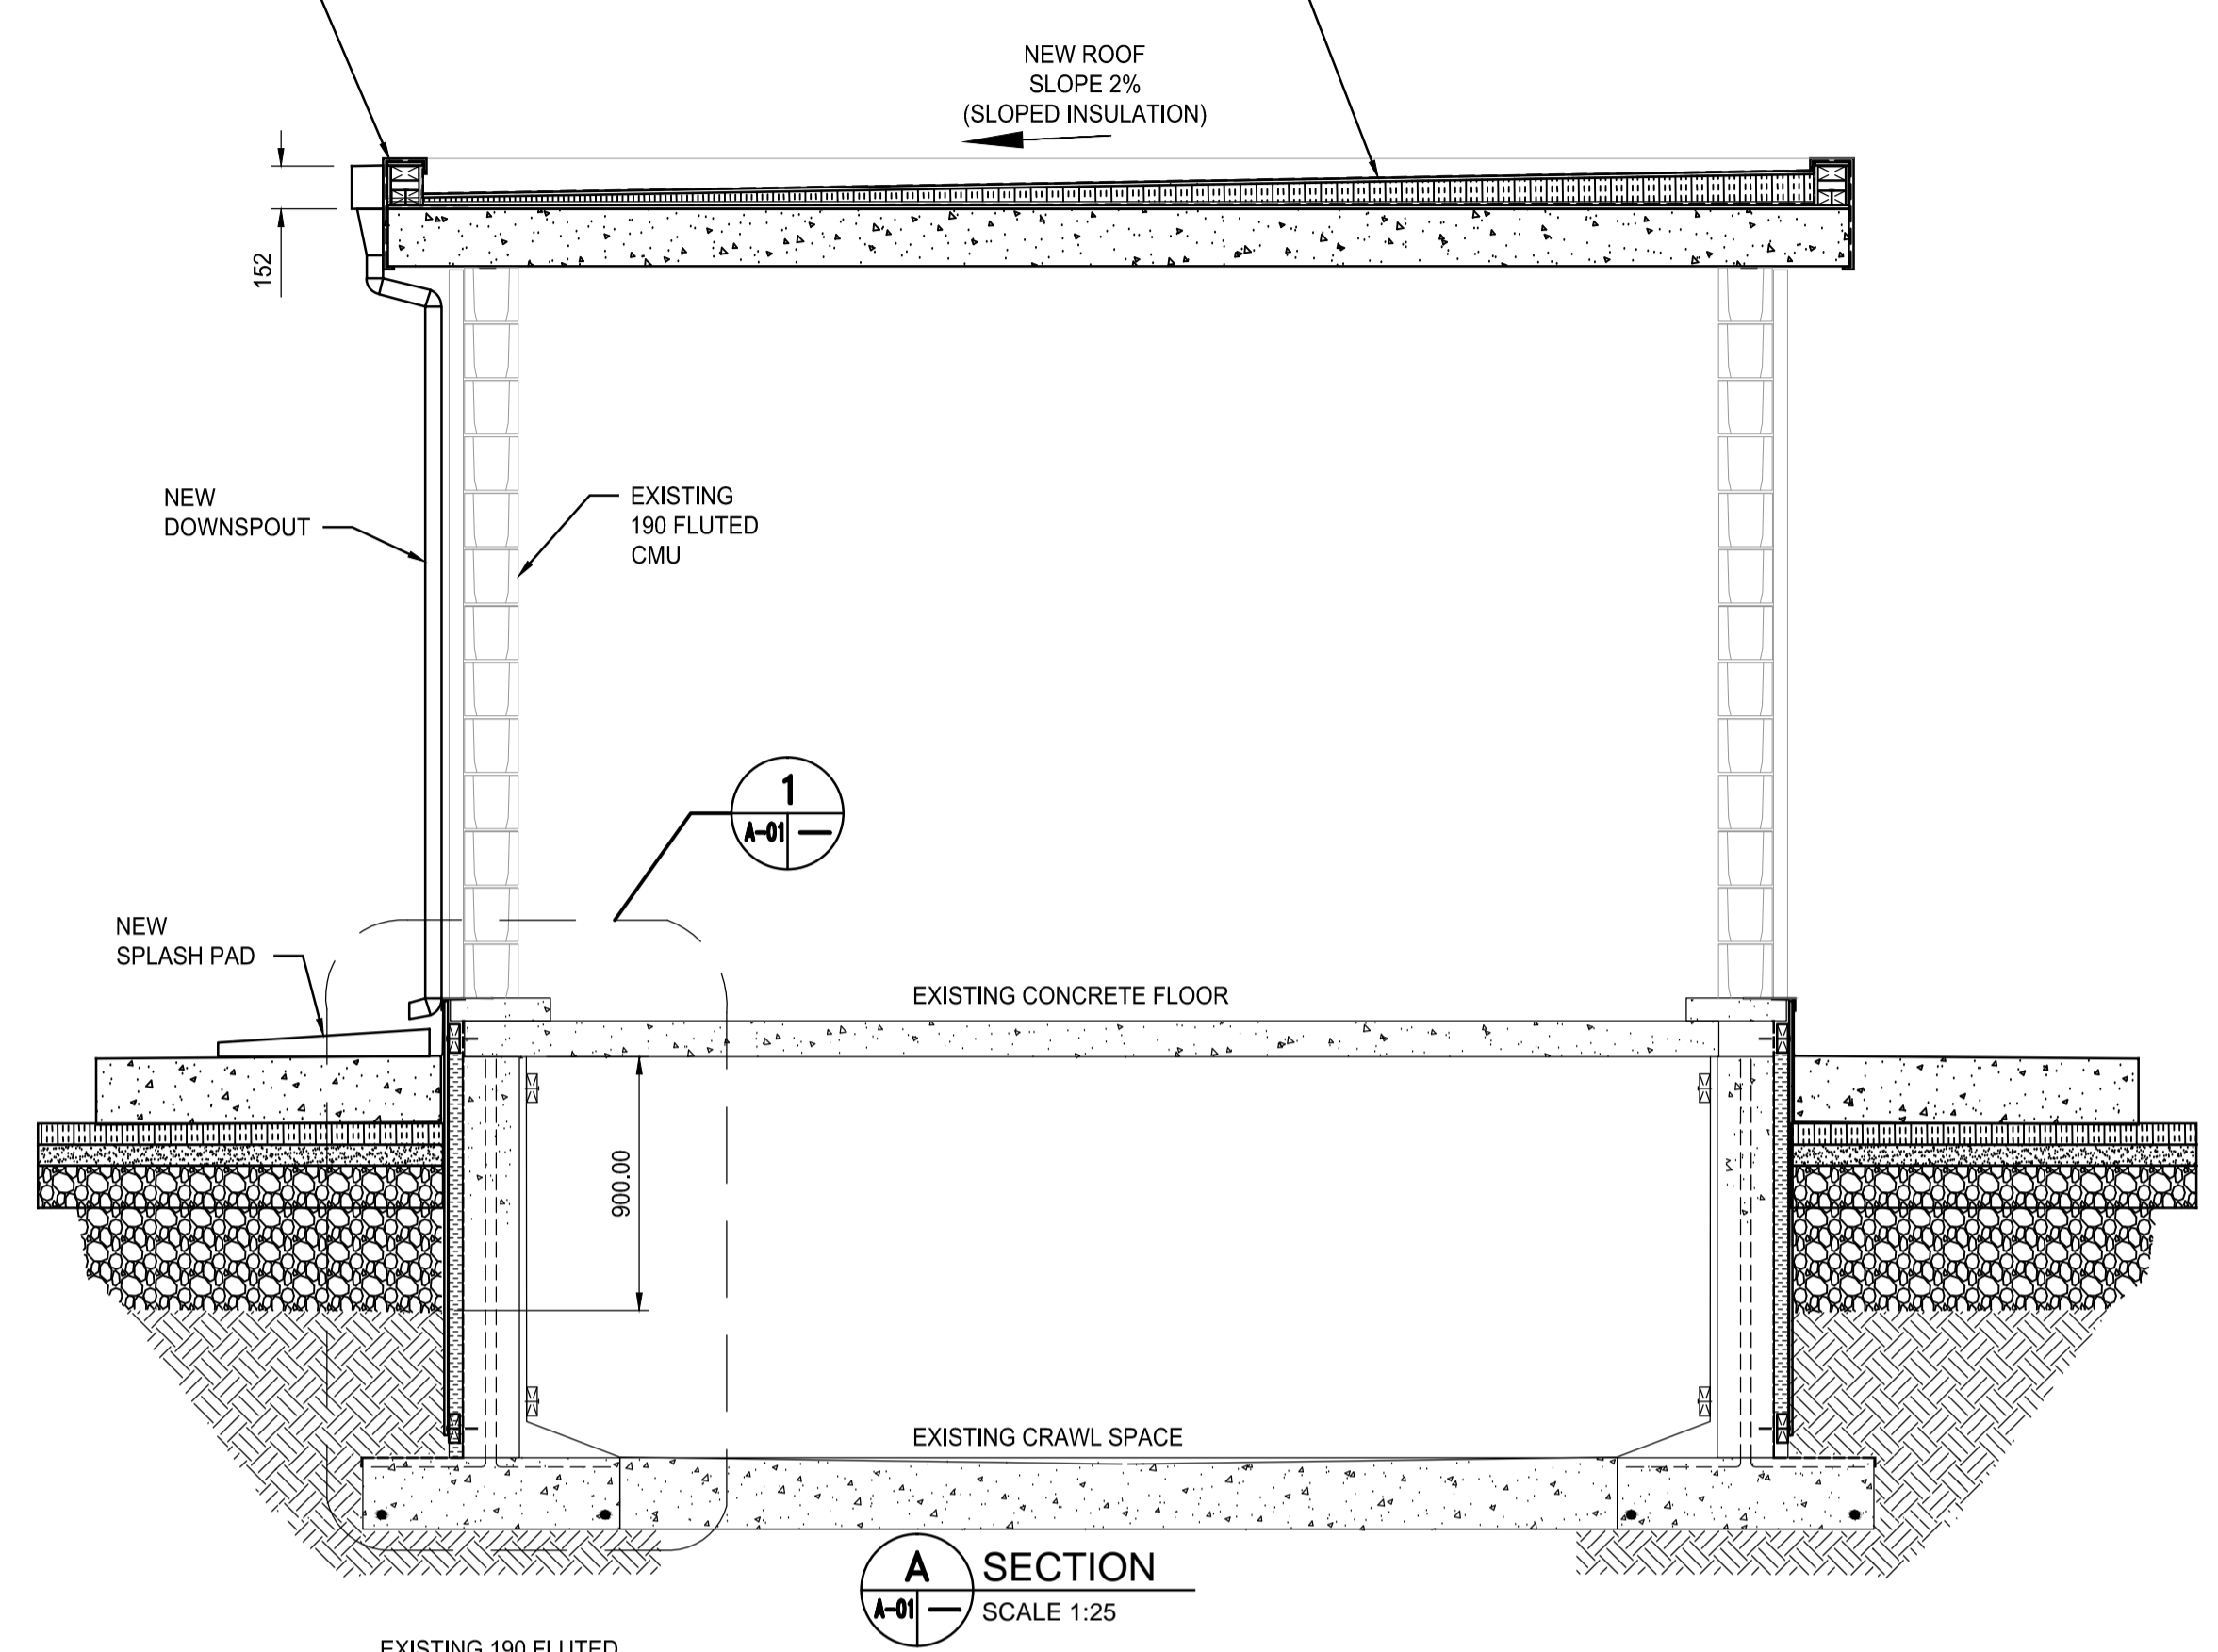

<b>LOCATION APPROVED UNDERGROUND STRUCTURES</b>		B.M. ELEV.	
SUPV. U/G STRUCTURES COMMITTEE	DATE	CONSTRUCTION COMPLETION DATE:	YYYY MM DD
NOTE:			
LOCATION OF UNDERGROUND STRUCTURES AS SHOWN ARE BASED ON THE BEST INFORMATION AVAILABLE BUT NO GUARANTEE IS GIVEN THAT ALL EXISTING UTILITIES ARE SHOWN OR THAT THE GIVEN LOCATIONS ARE EXACT. CONFIRMATION OF EXISTENCE AND EXACT LOCATION OF ALL SERVICES MUST BE OBTAINED FROM THE INDIVIDUAL UTILITIES BEFORE PROCEEDING WITH CONSTRUCTION.			
0	ISSUED FOR BID OP 634-2017	17 / 11 / 23	NC
NO.	REVISIONS	DATE	BY

<b>DILLON CONSULTING</b>		ENGINEER'S SEAL
DESIGNED BY: NC	CHECKED BY: NC	
DRAWN BY: AR	APPROVED BY: B.L.M.	
SCALE: HORIZONTAL AS SHOWN	RELEASED FOR CONSTRUCTION	CONSULTANT DRAWING NUMBER: A-01
VERTICAL AS SHOWN	DATE	

**THE CITY OF WINNIPEG**  
 WATER AND WASTE DEPARTMENT  
 ENGINEERING DIVISION

2017 REHABILITATION OF PUBLIC WATER SERVICE OUTLETS: PAVEMENT WORKS, BUILDING SUPPLY AND REPAIRS, DEMOLITION AND ELECTRICAL  
 CHEVRIER BLVD  
 ARCHITECTURAL PLAN

SHEET 4 OF 33  
 CITY DRAWING NUMBER D-14910

BID OPPORTUNITY: 634-2017  
 CONTRACT NUMBER: X

FILE PATH:  
 FILE NAME: