


NOTES

- 1. MOUNT NEW ANTENNA ON EXISTING POLE.

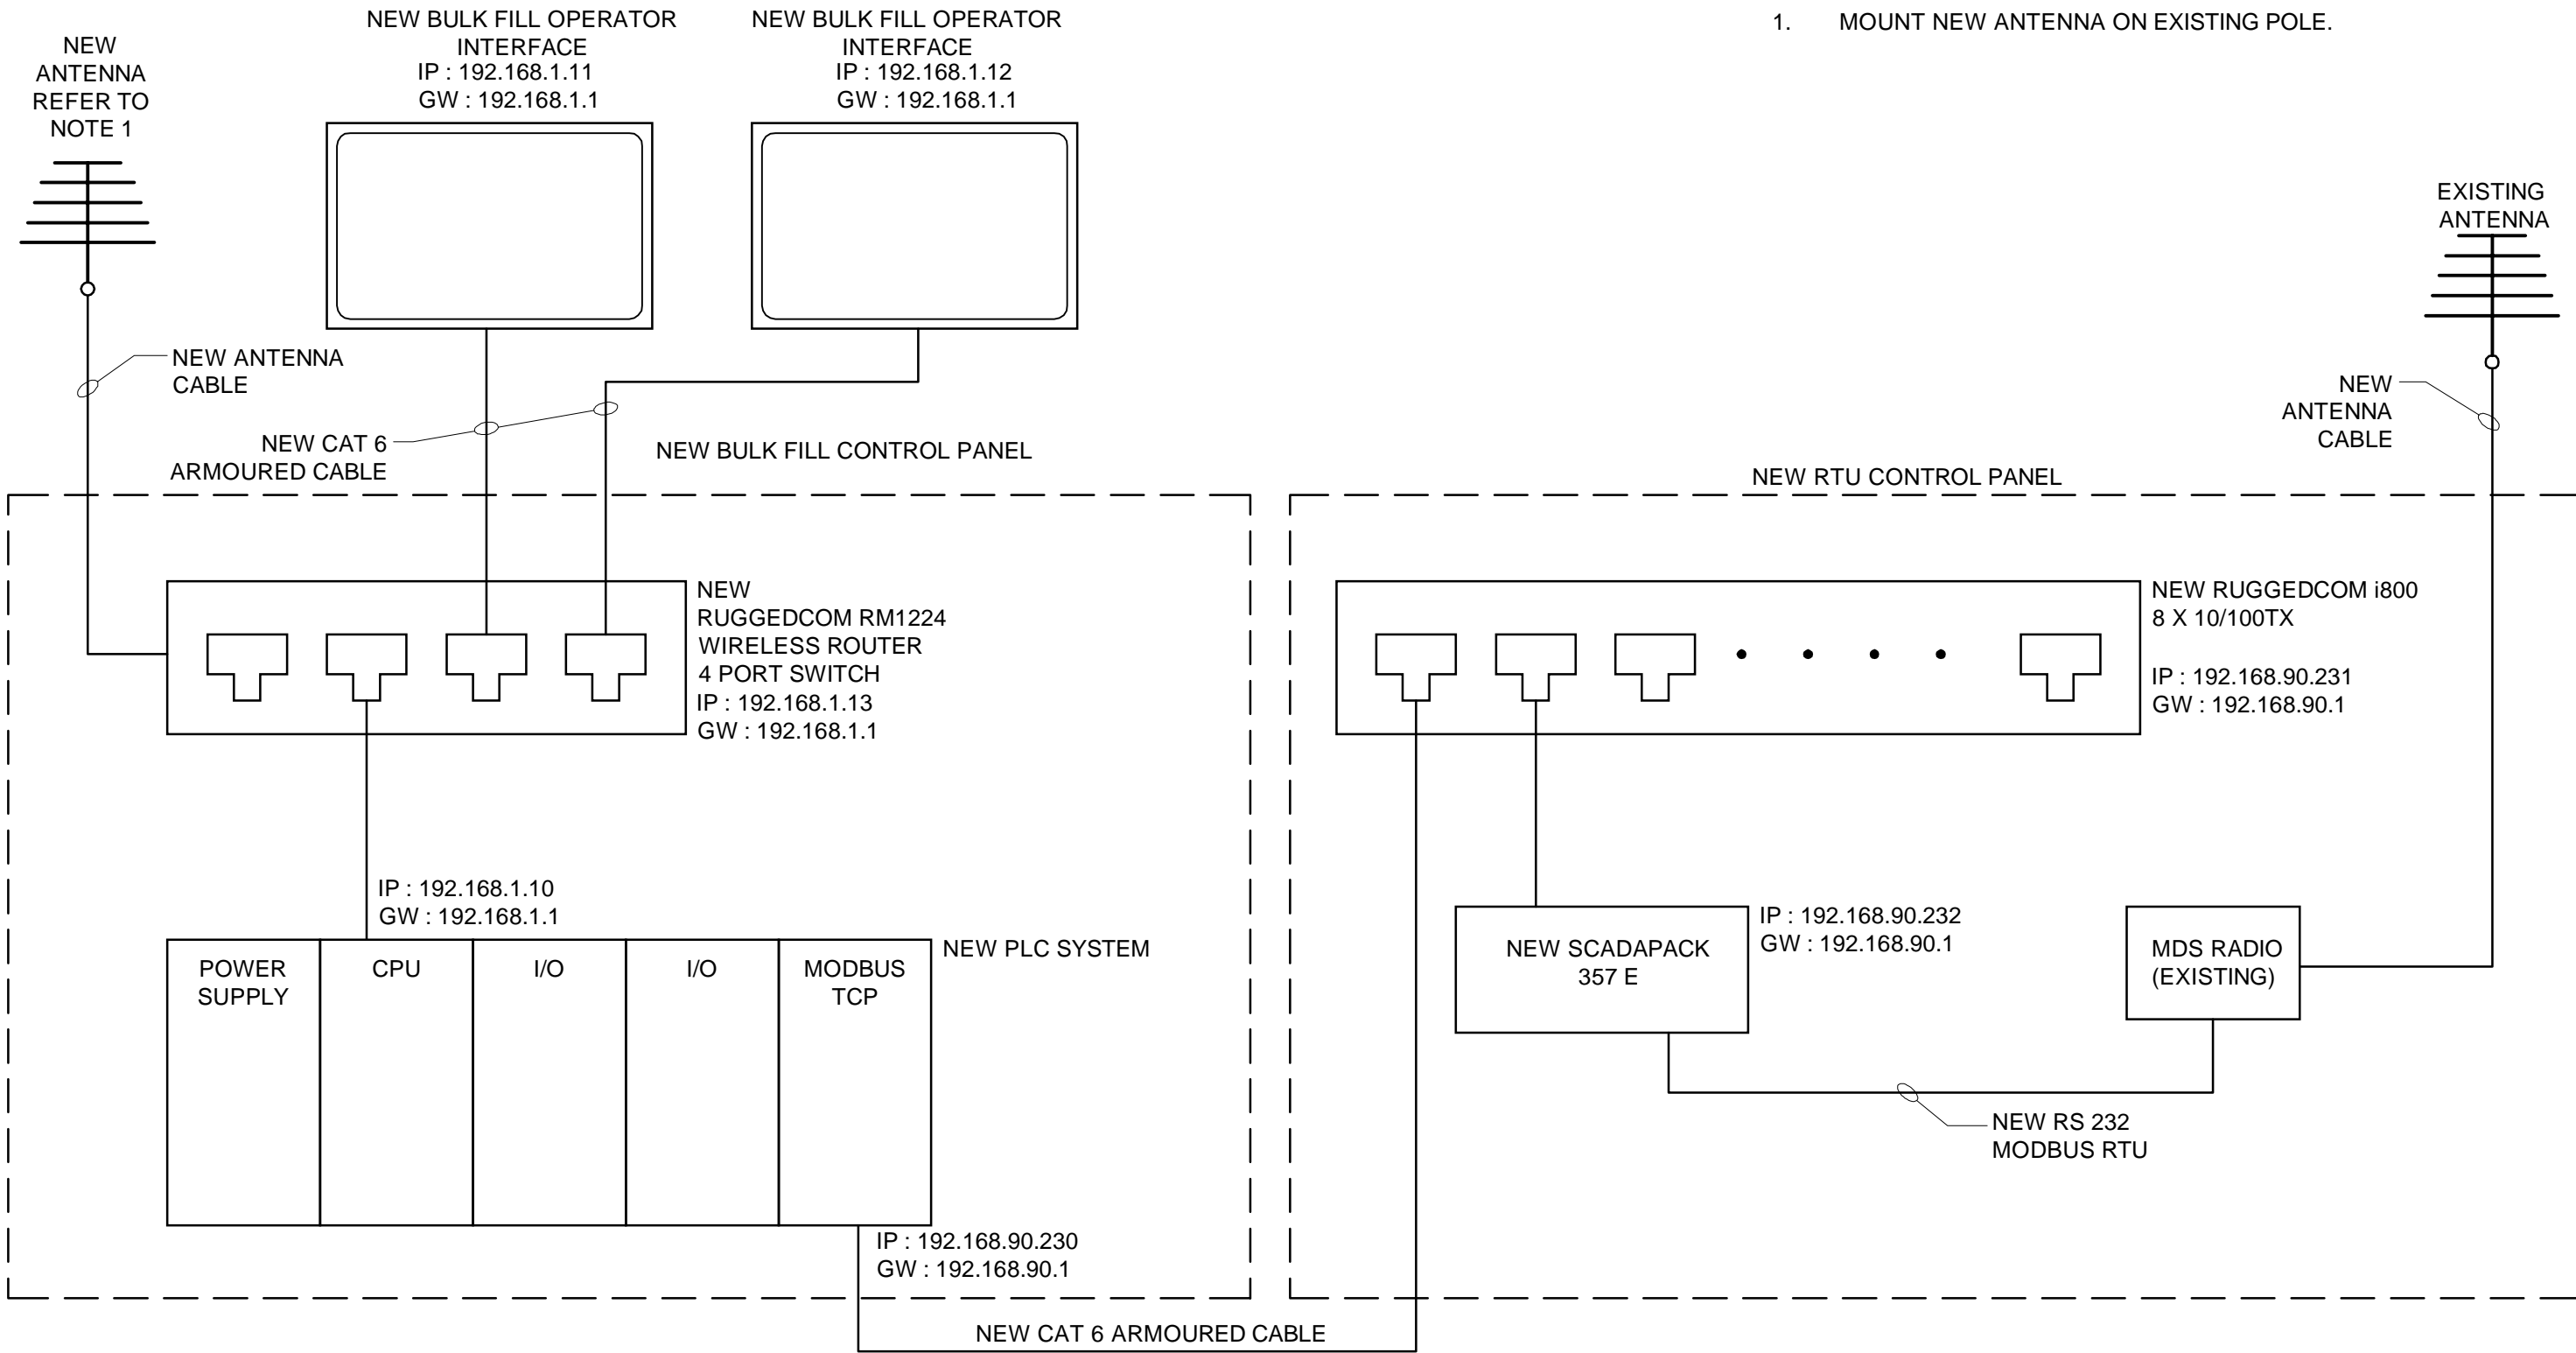

File Name: c:\project\wise\working directory\active\40sk\40462543175009-13 chevrier-loops.dwg

NO.	REVISION	DATE	BY
0	ISSUED FOR BID OP 634-2017	17/11/23	B.L.M.



DILLON CONSULTING



Winnipeg

DATE: 17/07/06 PROJECT No. 175009

THE CITY OF WINNIPEG
 WATER AND WASTE DEPARTMENT
 ENGINEERING DIVISION

DESIGNED BY	CHECKED BY
B.L.M.	B.L.M.
DRAWN BY	APPROVED BY
S.C.K.	

2017 REHABILITATION OF PUBLIC WATER SERVICE
 OUTLETS: PAVEMENT WORKS, BUILDING SUPPLY
 AND REPAIRS, DEMOLITION AND ELECTRICAL
**CHEVRIER BLVD. NETWORK
 ARCHITECTURE DIAGRAM**

SHEET 13 OF 33
CITY DRAWING NUMBER
D-14919