


## THE CITY OF WINNIPEG

## Winnipeg ENGINEERING DIVISION

## TACHE PROMENADE RIVERBANK STABILIZATION, BELVEDERE AND SIDEWALK WIDENING

BID OPPORTUNITY No. 754-2017

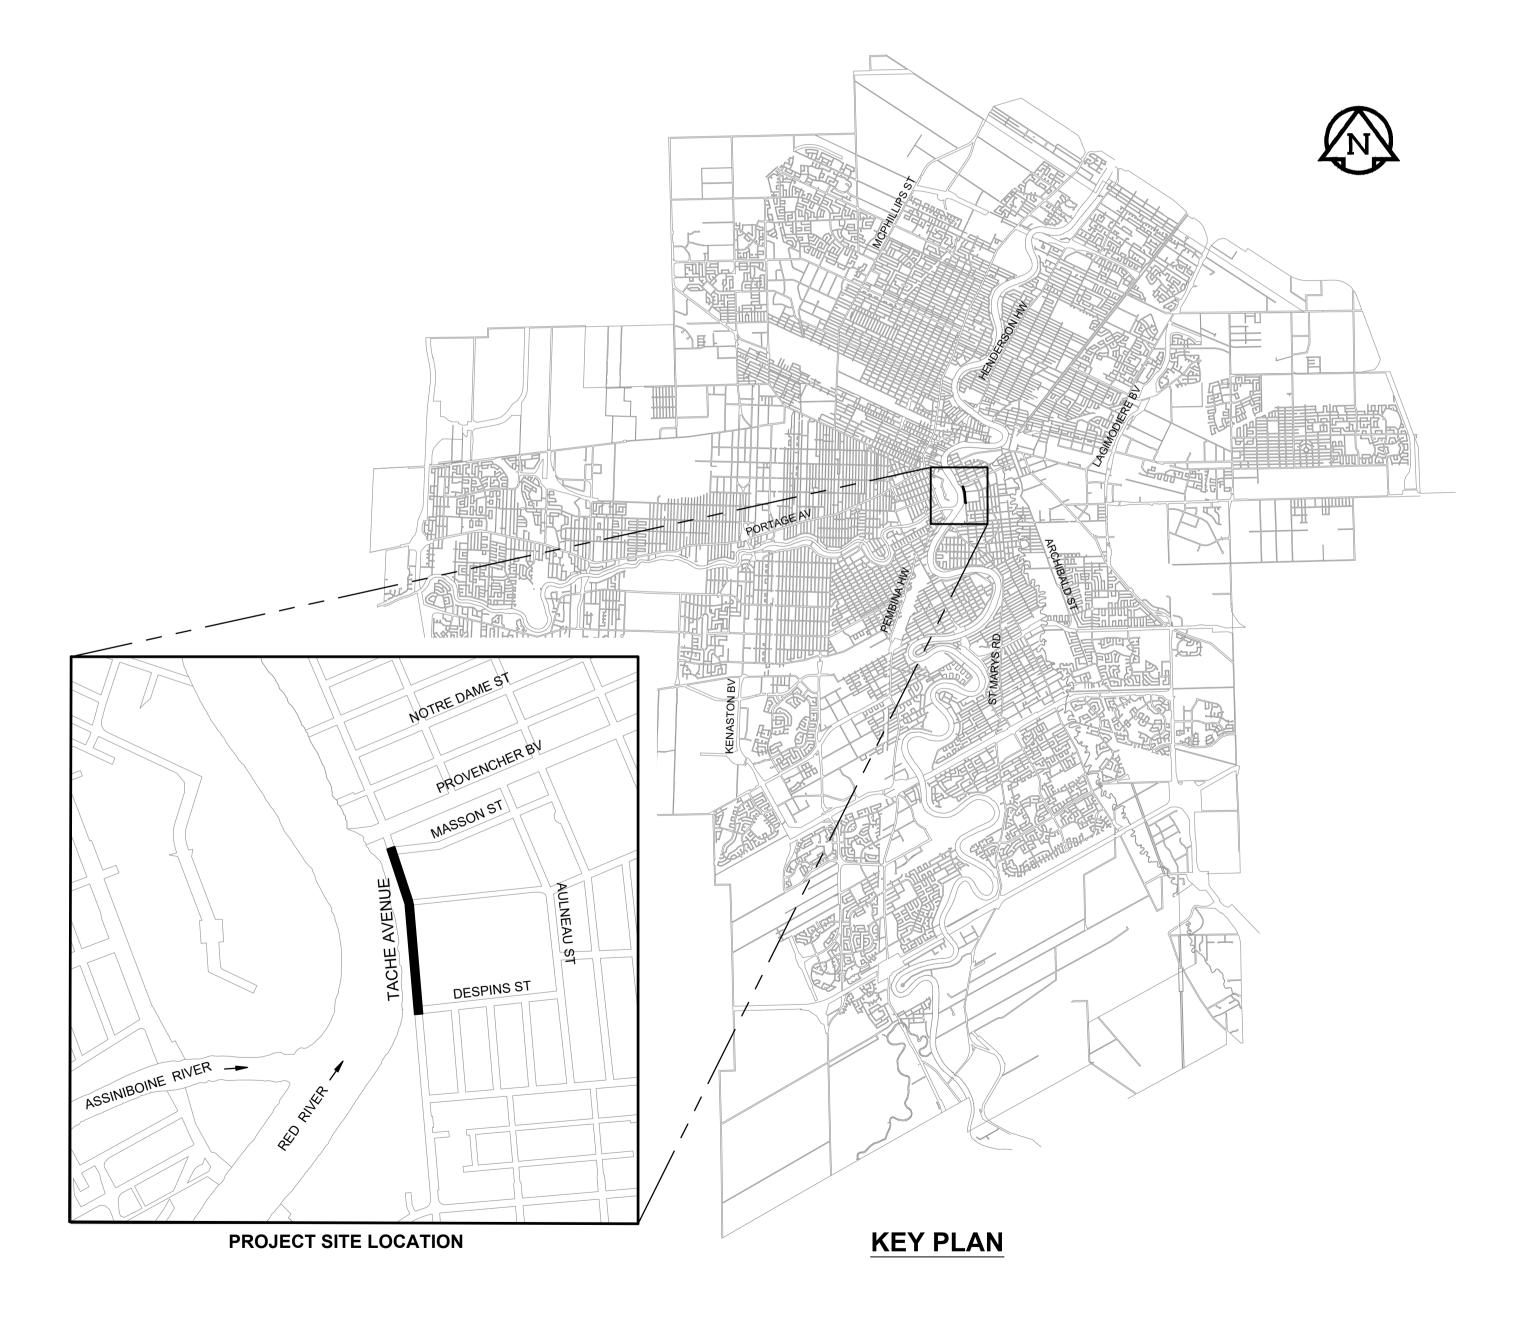







ACCEPTED BY:

CAM WARD, P.ENG. CITY OF WINNIPEG BRIDGE PROJECTS ENGINEER DATE

ENGINEERS
GEOSCIENTIST
MANITOBA

Certificate of Authorization
MORRISON HERSHFIELD
No. 1736

COVER SHEET, LOCATION PLAN 8 DRAWING INDEX

CONSULTANT FILE NAME

5170563-Tache-Cover.dwg
CITY DRAWING NUMBER
B250-17-00

0 70

DRAWING No.

00