



SCALE: 1:10

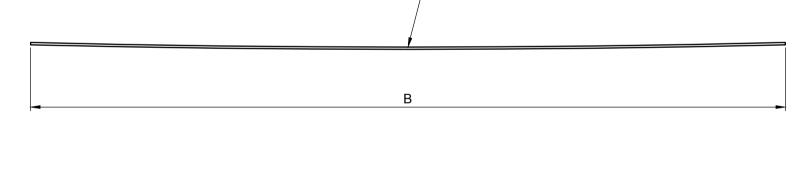

CURVE SCREENING PLATES TO MATCH RADIUS OF

DECK EDGE, SEE DRAWING 03 FOR LAYOUT

BID OPPORTUNITY No. 754-2017

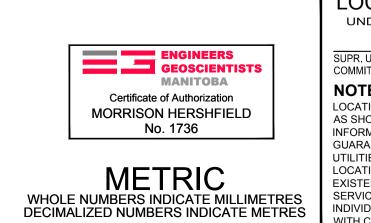

LOCATION APPROVED UNDERGROUND STRUCTURES	BM ELEV			m				PROFESSIONAL'S SEAL	
SUPR. U/G STRUCTURES DATE COMMITTEE						MORRIS	ON HERSHFIEL	D	D.A.
NOTE: LOCATION OF UNDERGROUND STRUCTURES AS SHOWN ARE BASED ON THE BEST					DESIGNED BY	TN	CHECKED DAN		NEILSON Member 37248
INFORMATION AVAILABLE BUT NO GUARANTEE IS GIVEN THAT ALL EXISTING UTILITIES ARE SHOWN OR THAT THE GIVEN LOCATIONS ARE EXACT. CONFIRMATION OF EXISTENCE AND EXACT LOCATION OF ALL SERVICES MUST BE OBTAINED FROM THE					DRAWN BY	AH APPROVED BE		37248 OROFESSIONAL CONSULTANT FILE NAME	
						AS SHOWN	RELEASED FOR CONSTRUCTION		
INDIVIDUAL UTILITIES BEFORE PROCEEDING WITH CONSTRUCTION.	0 No.	ISSUED FOR TENDER REVISIONS	17/10/13 YY/MM/DD	DAN BY	DATE	AS SHOWN 17/10/13	DATE	_	5170563 - DD23&24 - HRL DT.dwg

Winnipeg

SCALE: 1:10

THE CITY OF WINNIPEG PUBLIC WORKS DEPARTMENT **ENGINEERING DIVISION**

TACHE PROMENADE TREETOP LOOKOUT

CITY DRAWING NUMBER B250-17-51 51 70 DRAWING No.

HANDRAIL DETAILS 2

NOTE:

SCREENING PLATES RUN BETWEEN RAIL POSTS AND ARE DISCONTINUOUS AT EACH POST A 4MM GAP BETWEEN SCREENING PLATES SHALL BE PROVIDED TO ALLOW FOR EXPANSION AND GRADE BREAKS ALONG THE • RAIL POSTS ARE PLUMB AND SCREENING PLATES RUN PARALLEL TO THE LONGITUDINAL GRADE OF THE STRUCTURE, BOLT HOLE LOCATIONS, PLATE SHAPE, AND DIMENSIONS SHALL ACCOUNT FOR THESE FACTORS **DETAIL - SCREENING PLATE ELEVATION DETAIL - SCREENING PLATE PLAN**