



EXISTING

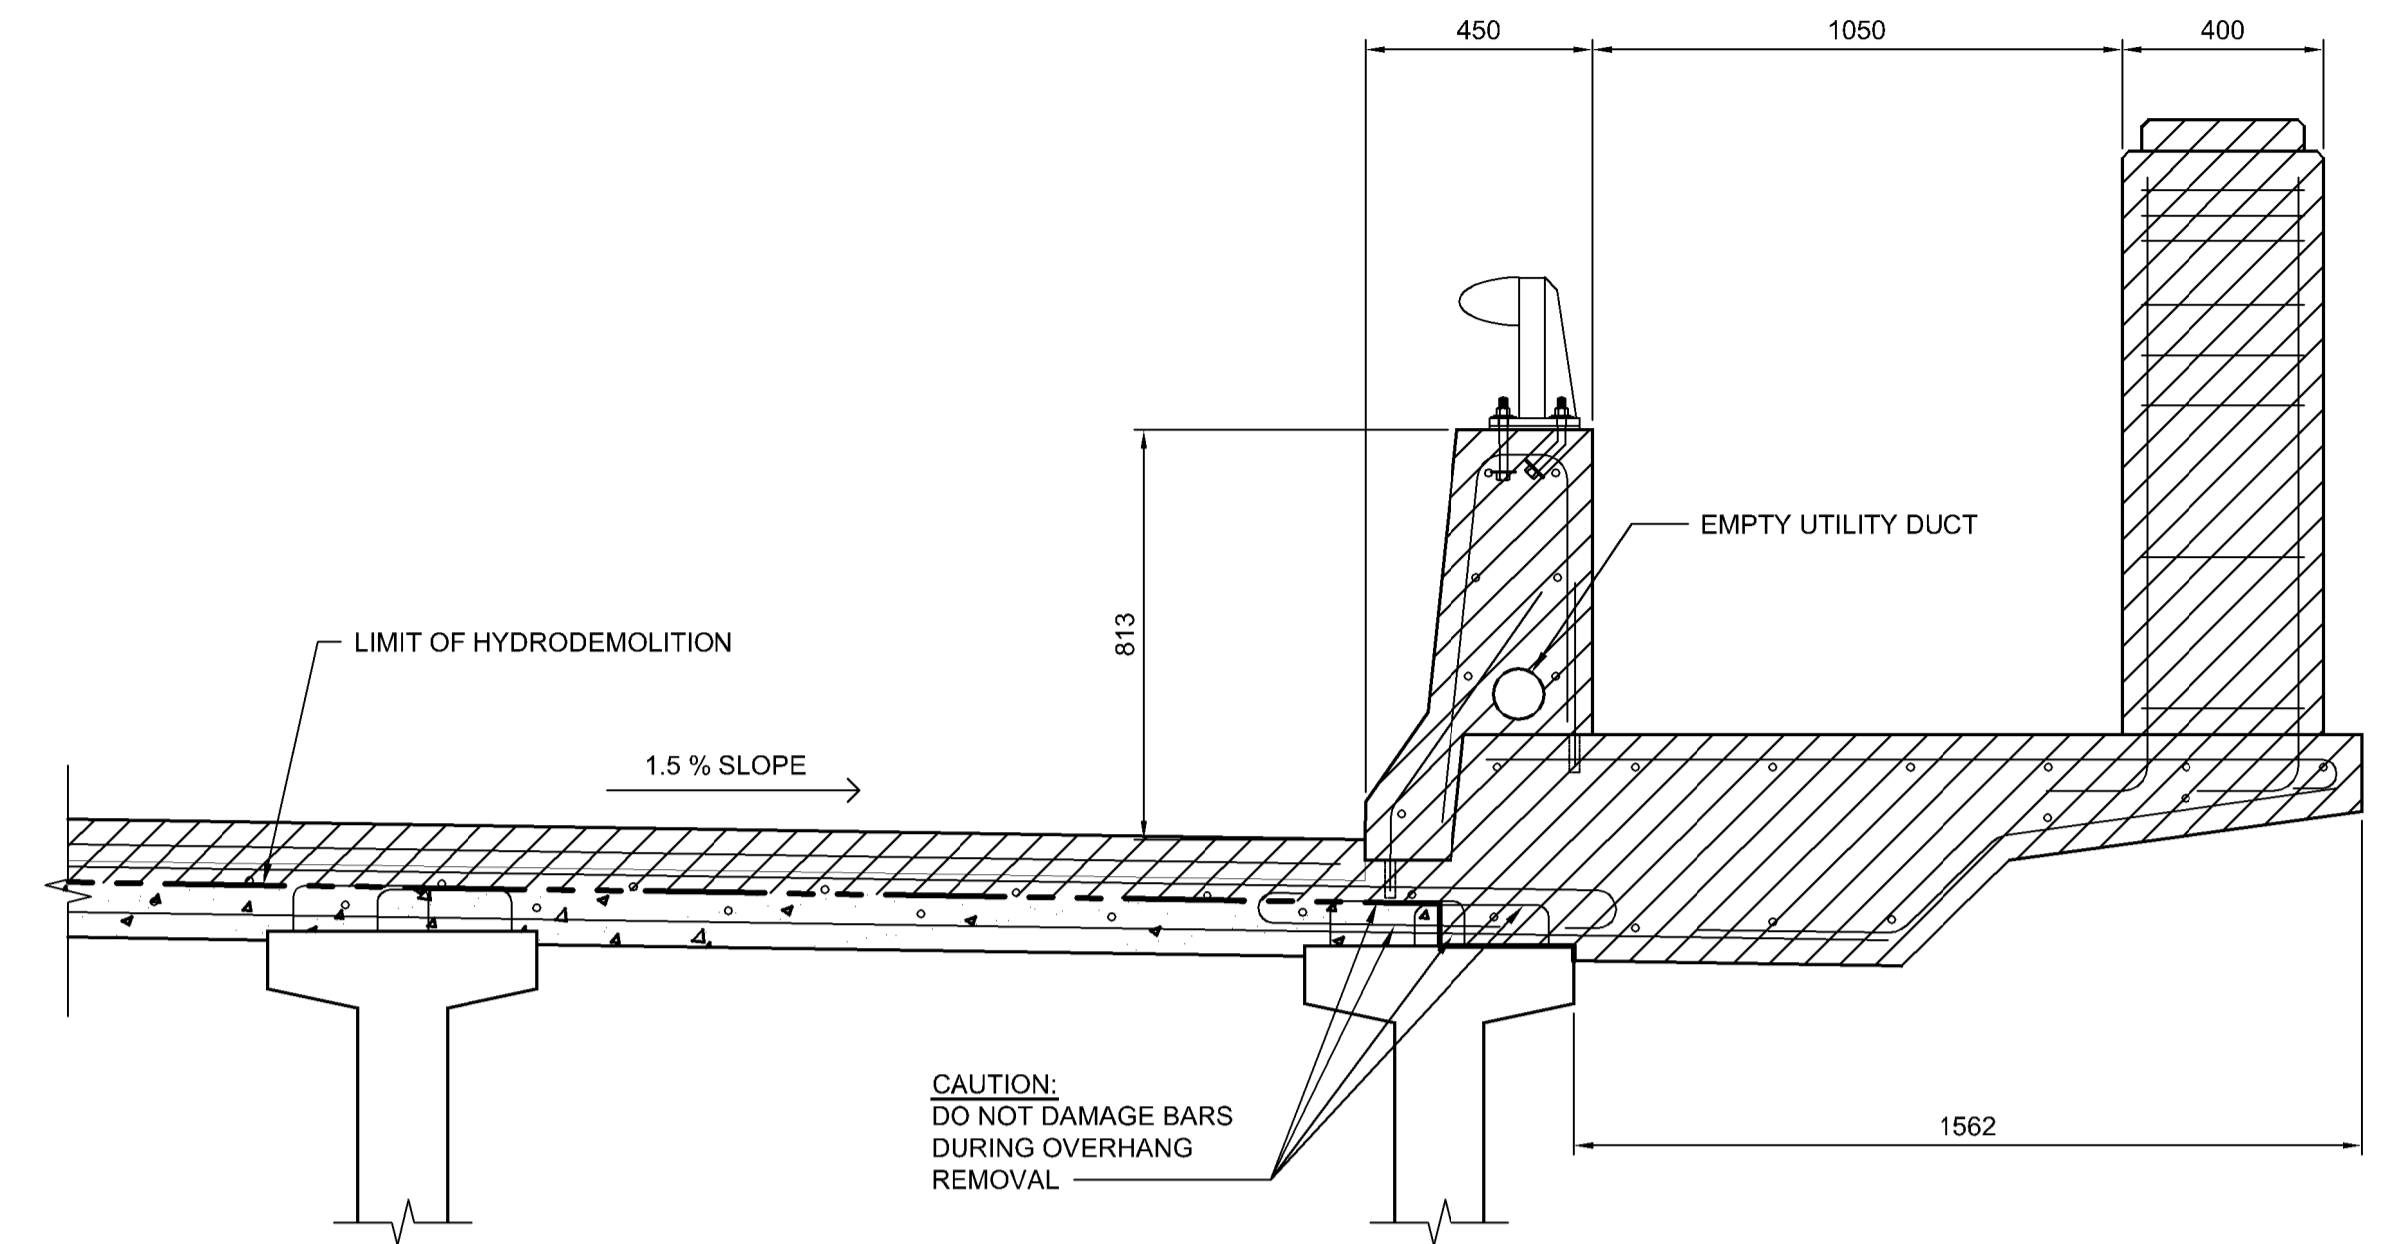


EXISTING

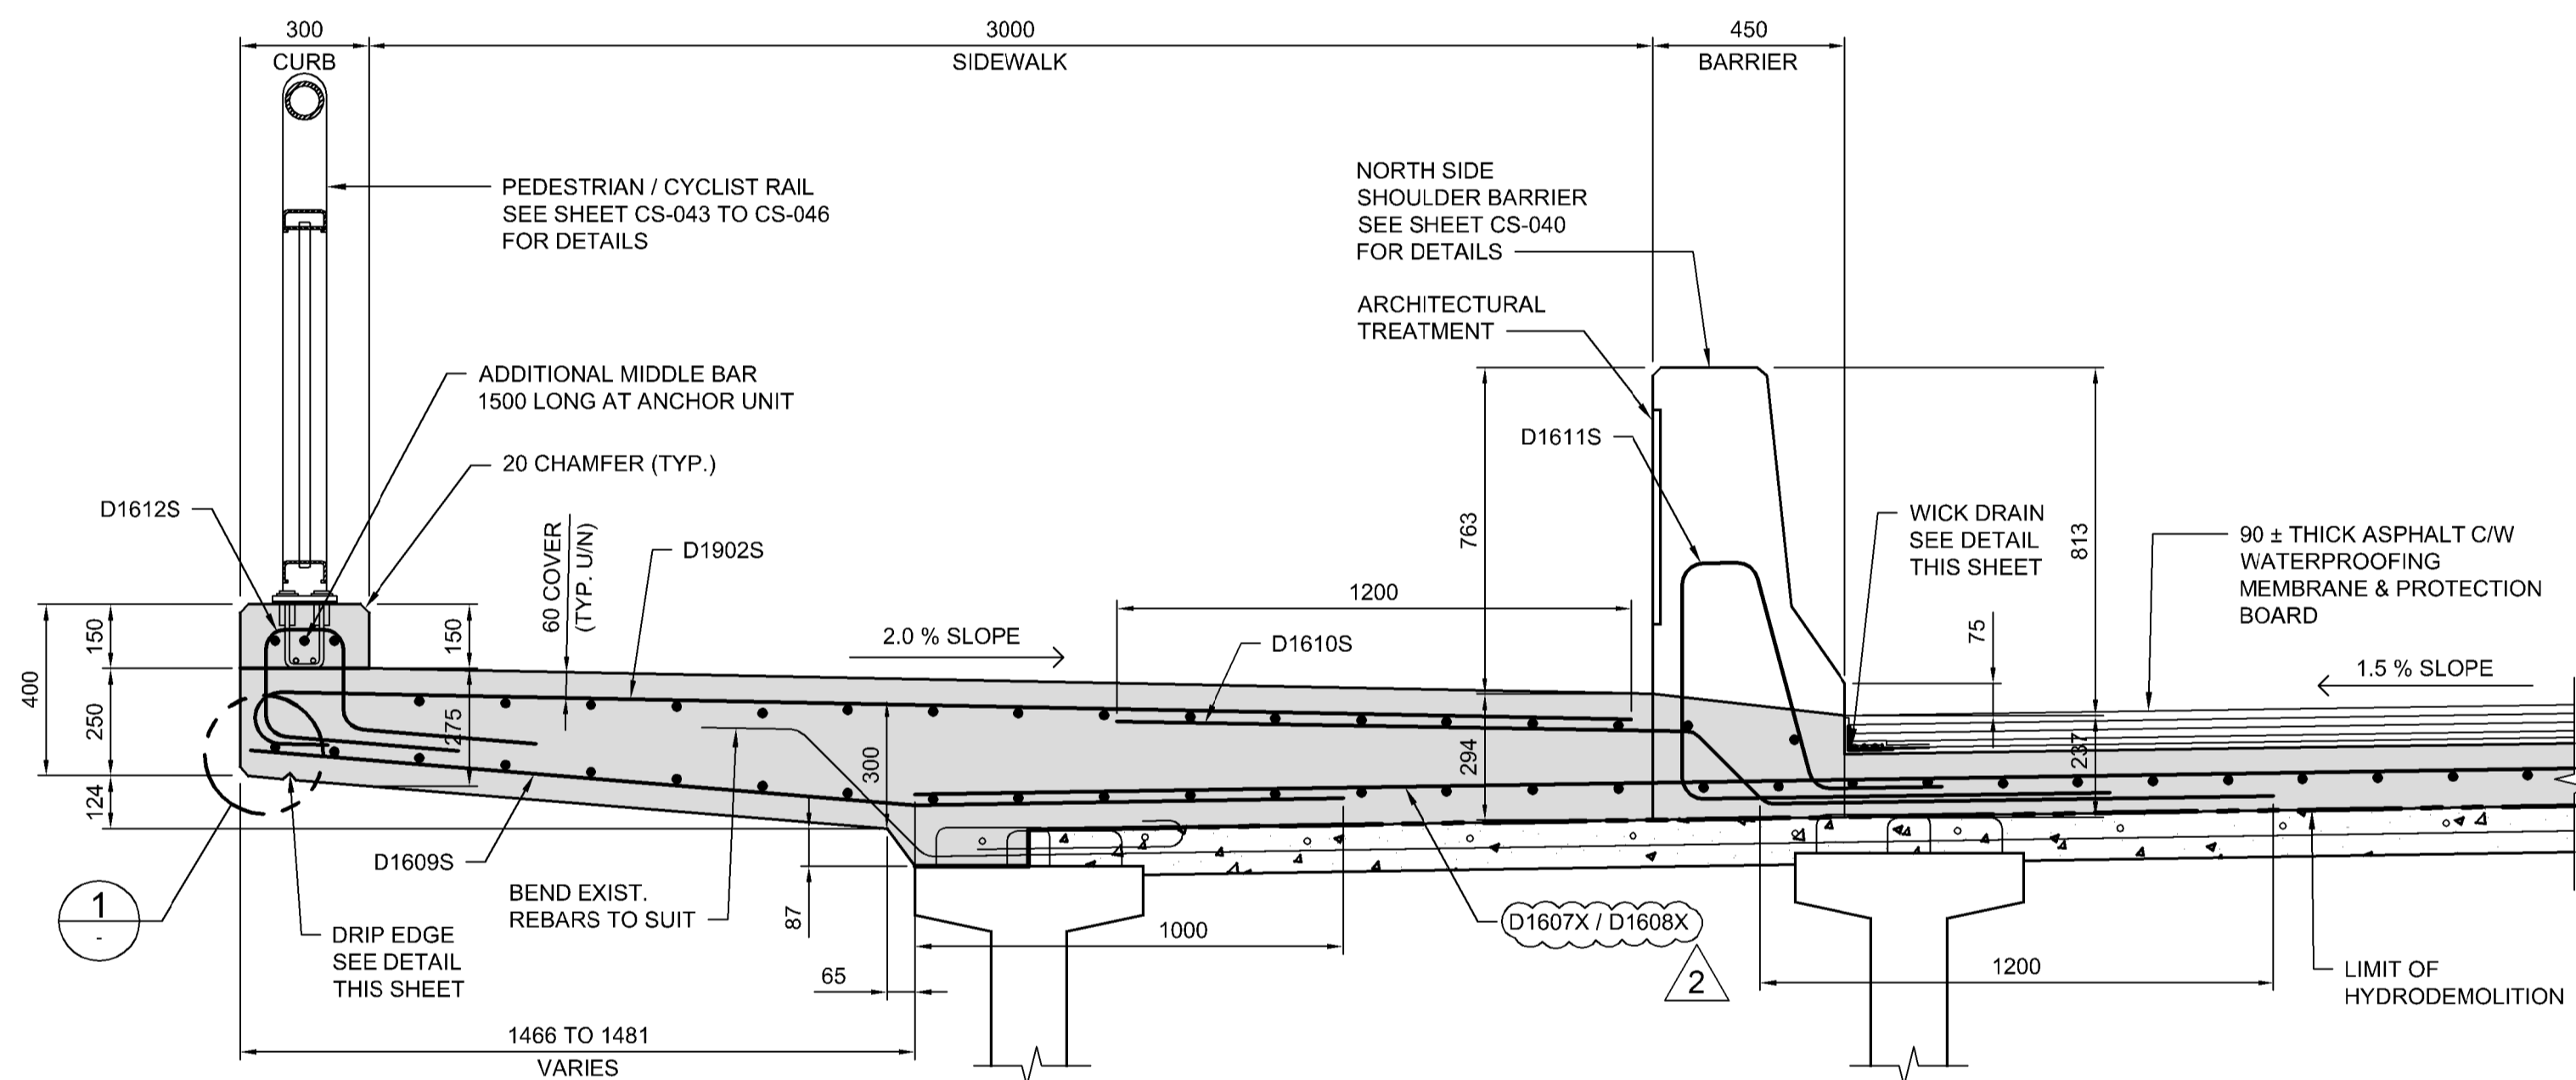

PROPOSED

1 DETAIL 1:15


STAGE 1

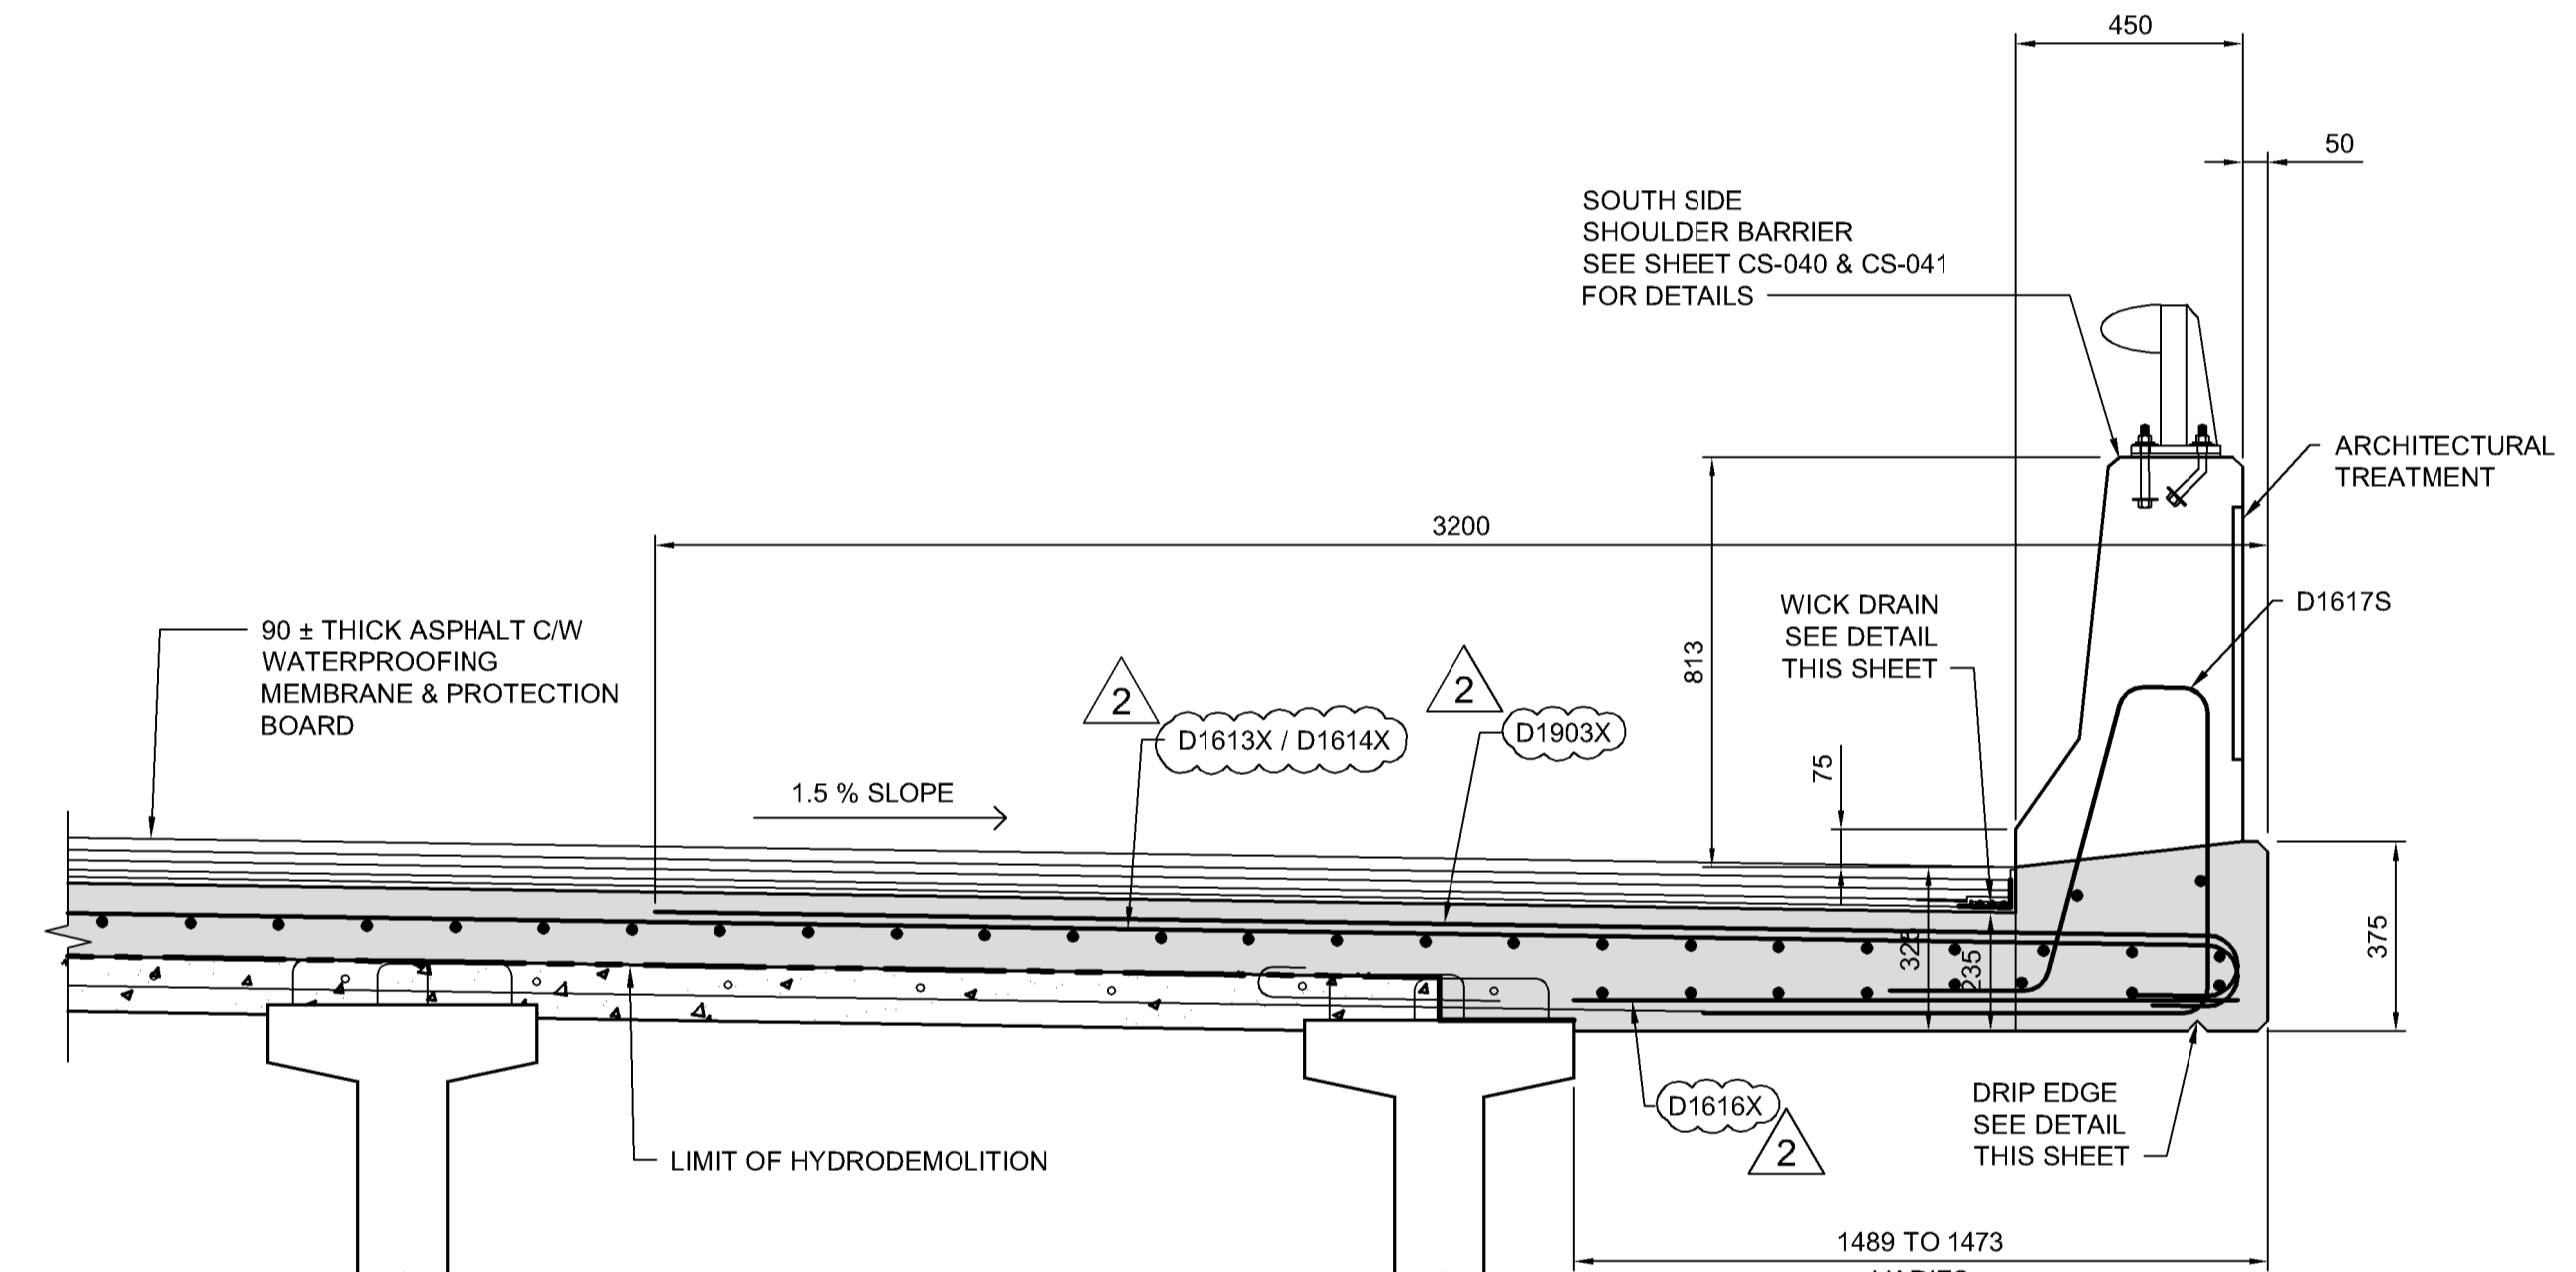


PROPOSED

2 DETAIL 1:15

STAGE 2

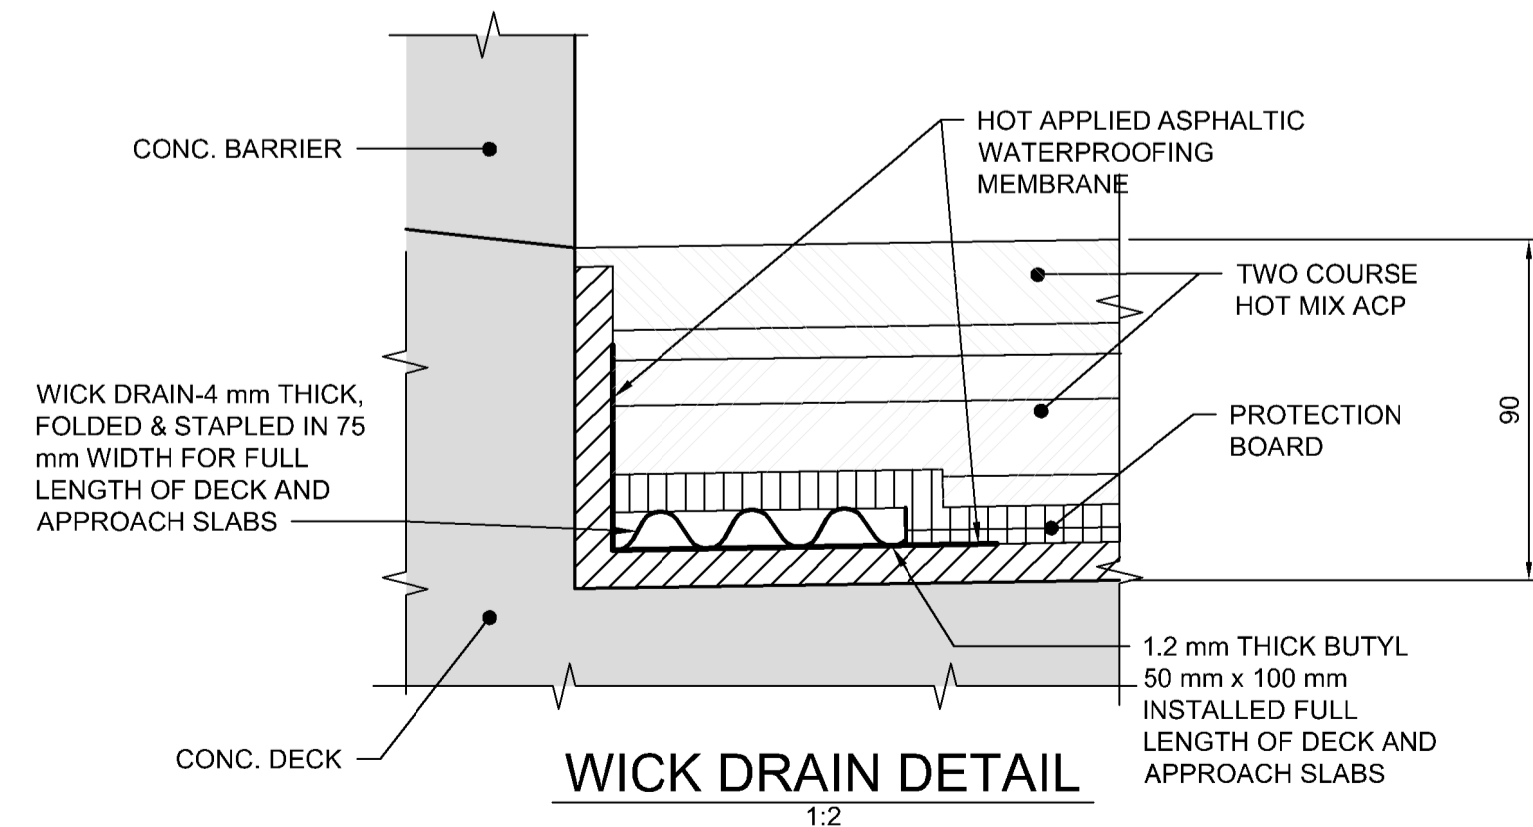

WICK DRAIN DETAIL 1:2

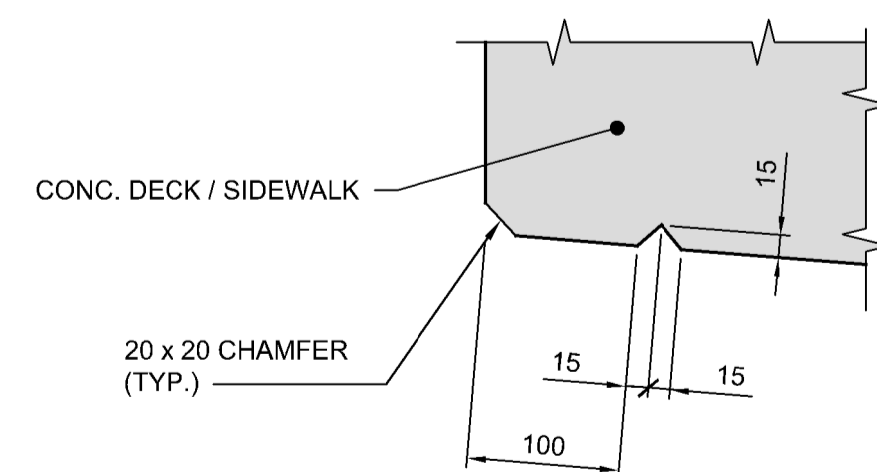

1 TYPICAL DRIP EDGE DETAIL 1:5

APEGM
Certificate of Authorization
Dillon Consulting Limited (MB)
No. 1789 Date: 2018/02/09

NO.	REVISIONS	DATE	BY
1	ADDENDUM #2	18/02/22	DRA
0	ISSUED FOR TENDER	18/02/09	DRA

DESIGNED BY	MS	CHECKED BY	SSR
DRAWN BY	NBG	APPROVED BY	MBL
HOR. SCALE	AS SHOWN	RELEASED FOR CONSTRUCTION	
VERTICAL SCALE	AS SHOWN	DATE	2018/02/09

ENGINEER'S SEAL
PROVINCE OF MANITOBA
D.R.C. AMORIM
Member 33215
REGISTERED PROFESSIONAL ENGINEER
CONSULTANT PROJECT NUMBER
17-5932

THE CITY OF WINNIPEG
PUBLIC WORKS DEPARTMENT

FERMOR AVENUE BRIDGE OVER SEINE RIVER
BRIDGE REHABILITATION, PEDESTRIAN-CYCLIST UNDERPASS STRUCTURE AND ROADWORKS FROM ST. ANNE'S ROAD TO ARCHIBALD STREET

CITY DRAWING NUMBER
B-118-2017-CS-035

SHEET 035 OF 100

CONSULTANT DRAWING NUMBER
CS-035

EXISTING AND REHABILITATED
BRIDGE DECK DETAILS 3 OF 3

G:\CAD\175932\Drawings\Structural\Bridges\CON-CS-REHABILITATED BRIDGE DECK 1.dwg