




THE CITY OF WINNIPEG


WATER AND WASTE DEPARTMENT ENGINEERING DIVISION

2017 COMMUNOTOR CHAMBER PIPING & VALVE UPGRADES

BID OPPORTUNITY 802-2017

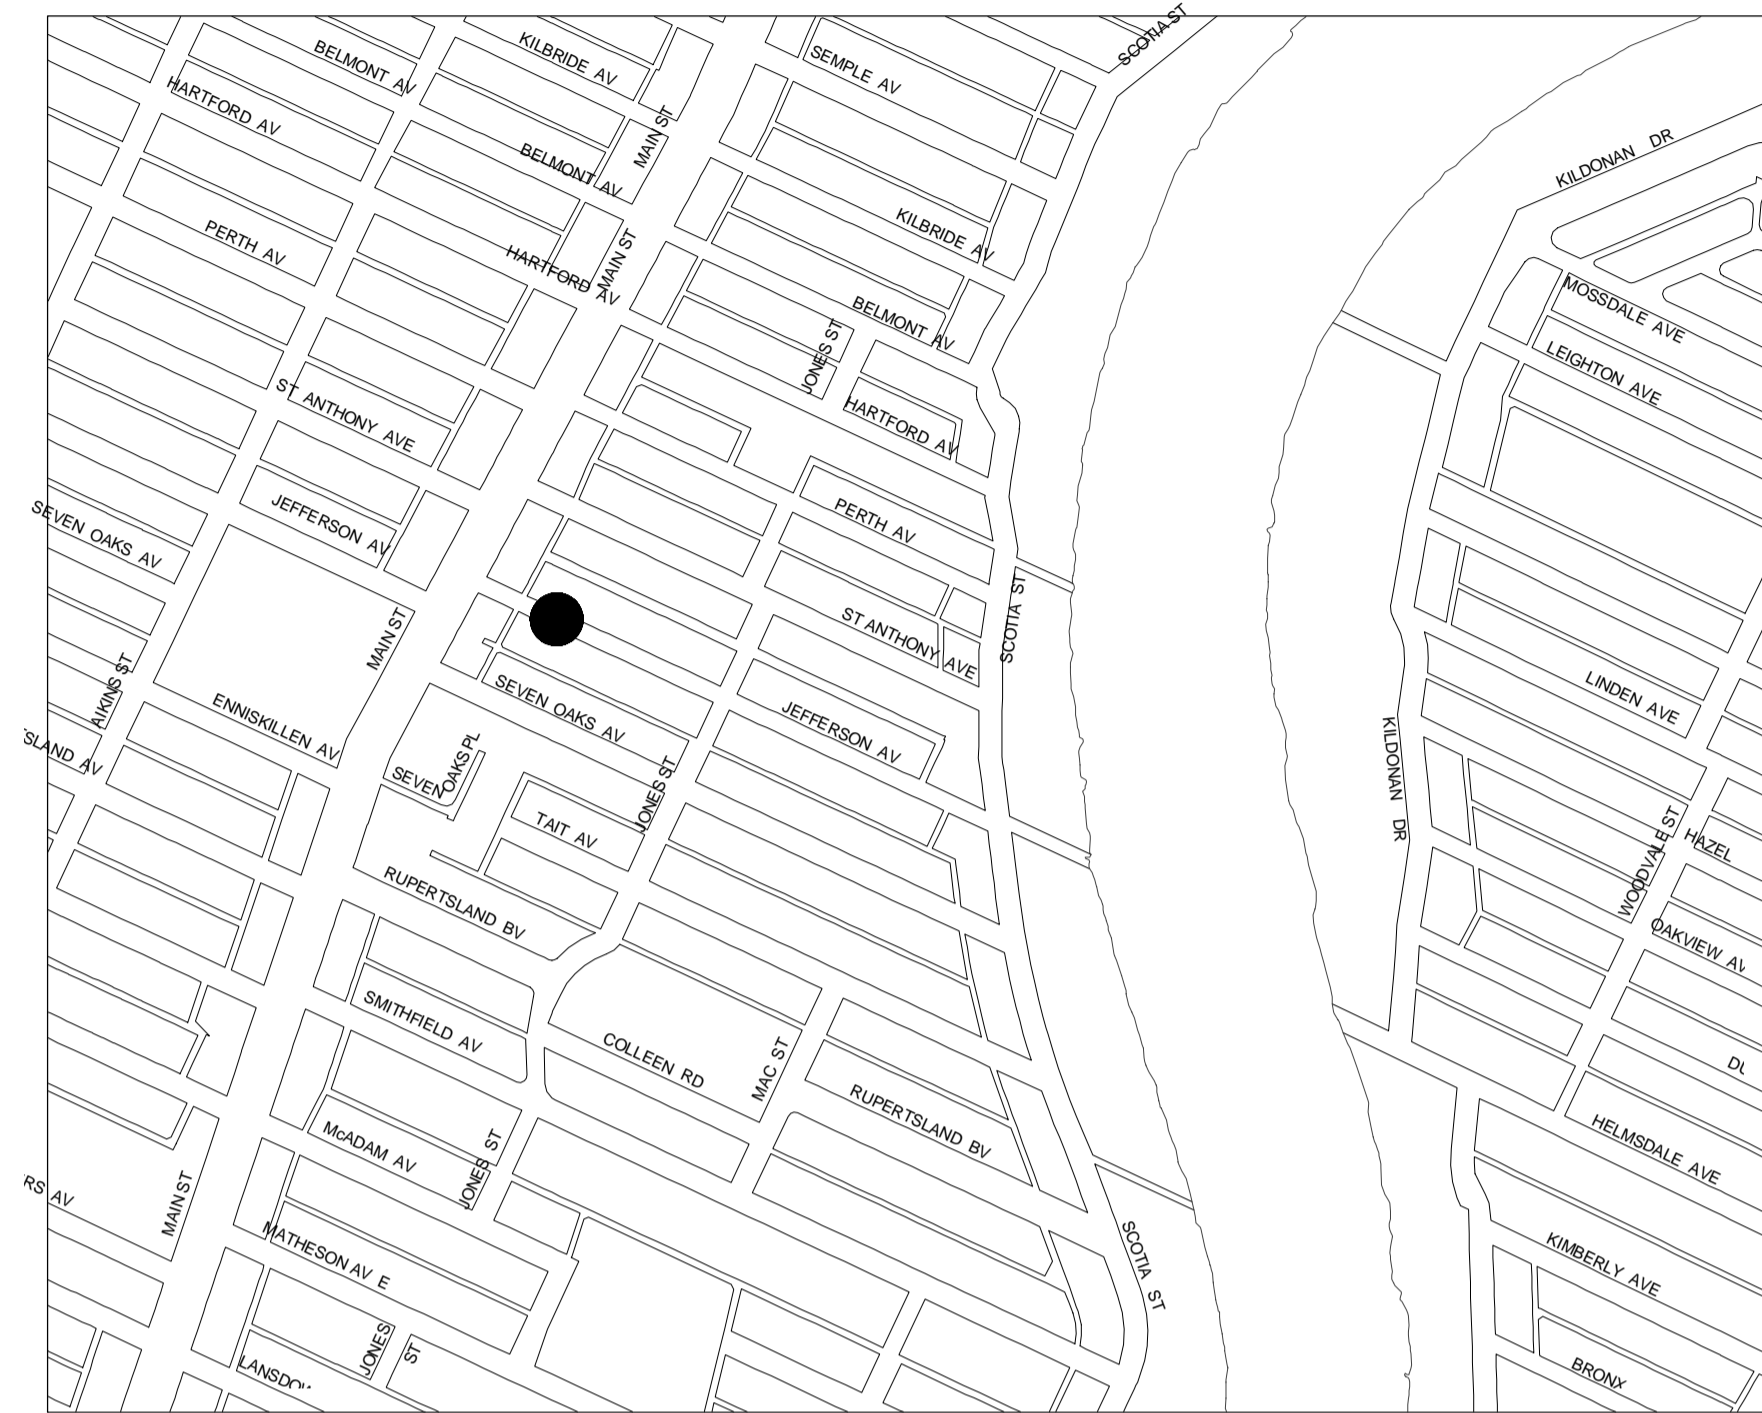

KEY MAP

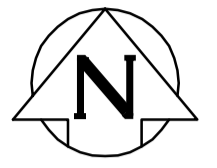

KEY MAP

