


APPENDIX C – WATER MAIN RENEWAL LOCATION SKETCHES

	CI VMI		REPAIR 1 - 5 YRS - ABANDON		FEDERATION		PROJECTS
	PVC MB		REPAIR 1 - 15 YRS		ADJUNCT		HISTORICAL PROJECTS
	AC VMI		REPAIR 1 - 15 YRS - ABANDON		LANE/IDE		PIED PROJECT
	UNION/UNION/TERMINAL		VALVE		CONCRETE		OUTSIDE PROTECTION
	REPAIR 1 - 5 YRS		20+ INCHES SERVICES		PALM/AV		FREE PROTECTION UPGRADE
	REPAIR 1 - 5 YRS - ABANDON		HYDRANT		SCHOOL PARCELS		
	REPAIR 1 - 5 YRS		HYDRANT BRANCH				

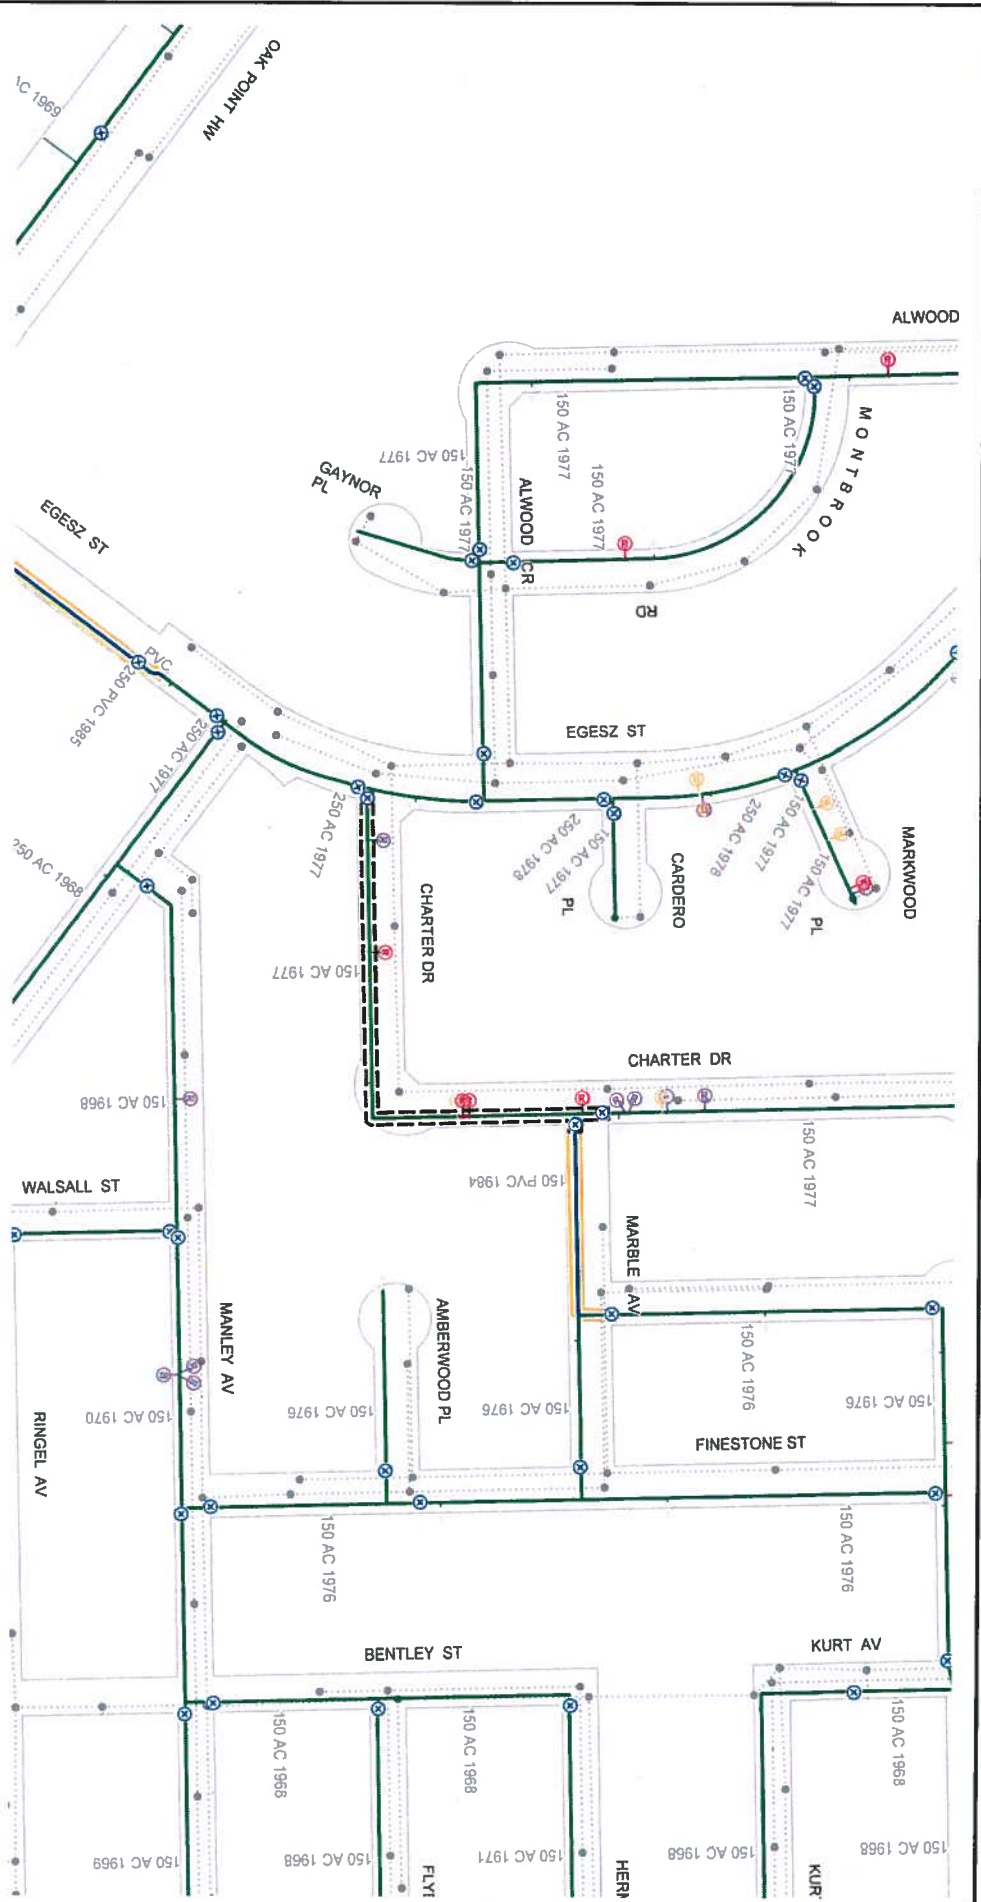

Additional Notes:

Printed: 9/8/2017


CITY OF WINNIPEG
WATER AND WASTE DEPARTMENT
2018 WATER MAIN RENEWAL PROGRAM


Location ID: 3 Street: CHARTER DR

Location Description: EGESZ ST TO MARBLE AVE

Scale: 1:2000 Renewal Type: REPAIR COUNT

<p>Legend:</p> <ul style="list-style-type: none"> CIWM PVC150 AC150 LANDOWN/UTILITY REPAIR - 5 YRS REPAIR - 15 YRS - ABANDON REPAIR 5 - 15 YRS REPAIR 3 - 15 YRS - ABANDON REPAIR 15 YRS REPAIR 15 YRS - ABANDON VALVE 2014 FROZEN SERVICES HYDRANT HYDRANT BRANCH FEDERATION ADJUNCT MANHOLE CONCRETE RAILWAY SCHOOL PARCELS PROJECTS HISTORICAL PROJECTS PNO PROJECT ORTHOGON PROTECTION FIRE PROTECTION UPGRADE 	<p>Additional Notes: P-WD-Local project on Watson. Coordinate with PWD</p>
<p>Printed: 9/8/2017</p>	<p>CITY OF WINNIPEG WATER AND WASTE DEPARTMENT 2018 WATER MAIN RENEWAL PROGRAM</p>
<p>Location ID: 18</p>	<p>Street: JEFFERSON AVE</p>
<p>Location Description: MANSARD CS TO WATSON ST</p>	<p>Renewal Type: WATER SERVICES</p>
<p>Scale: 1:2000</p>	

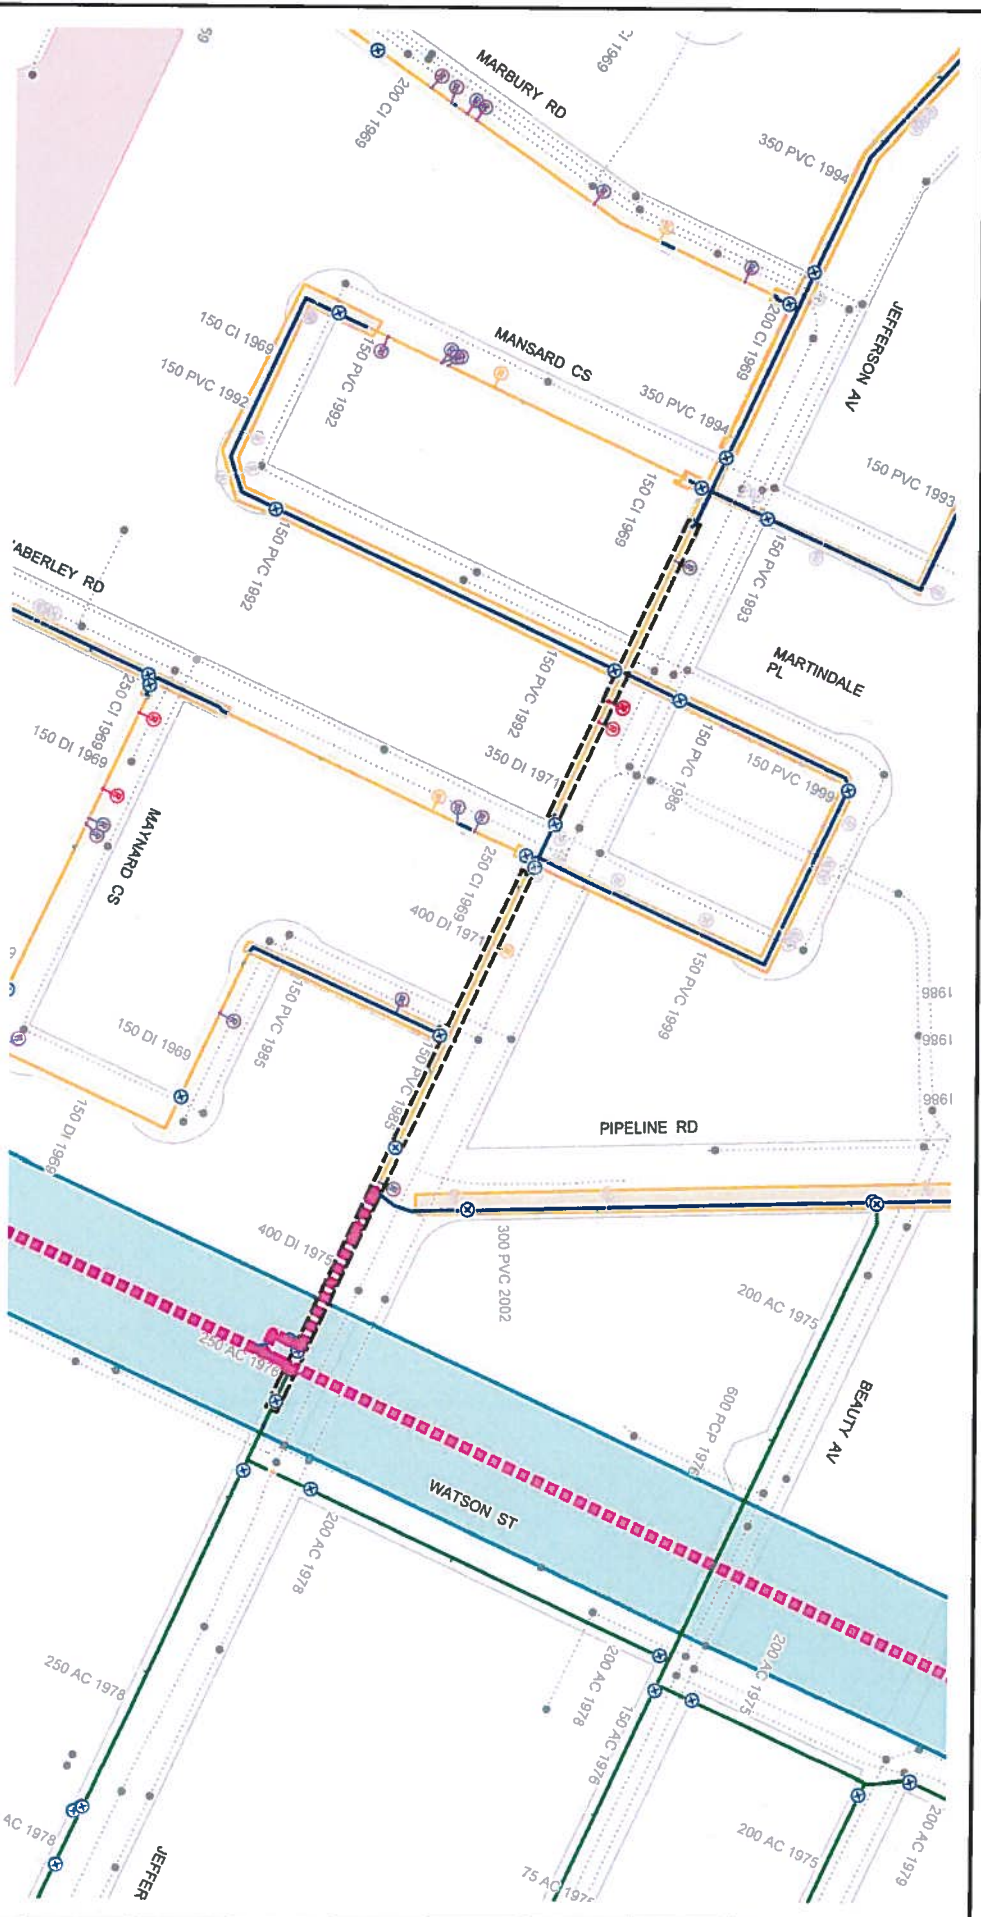

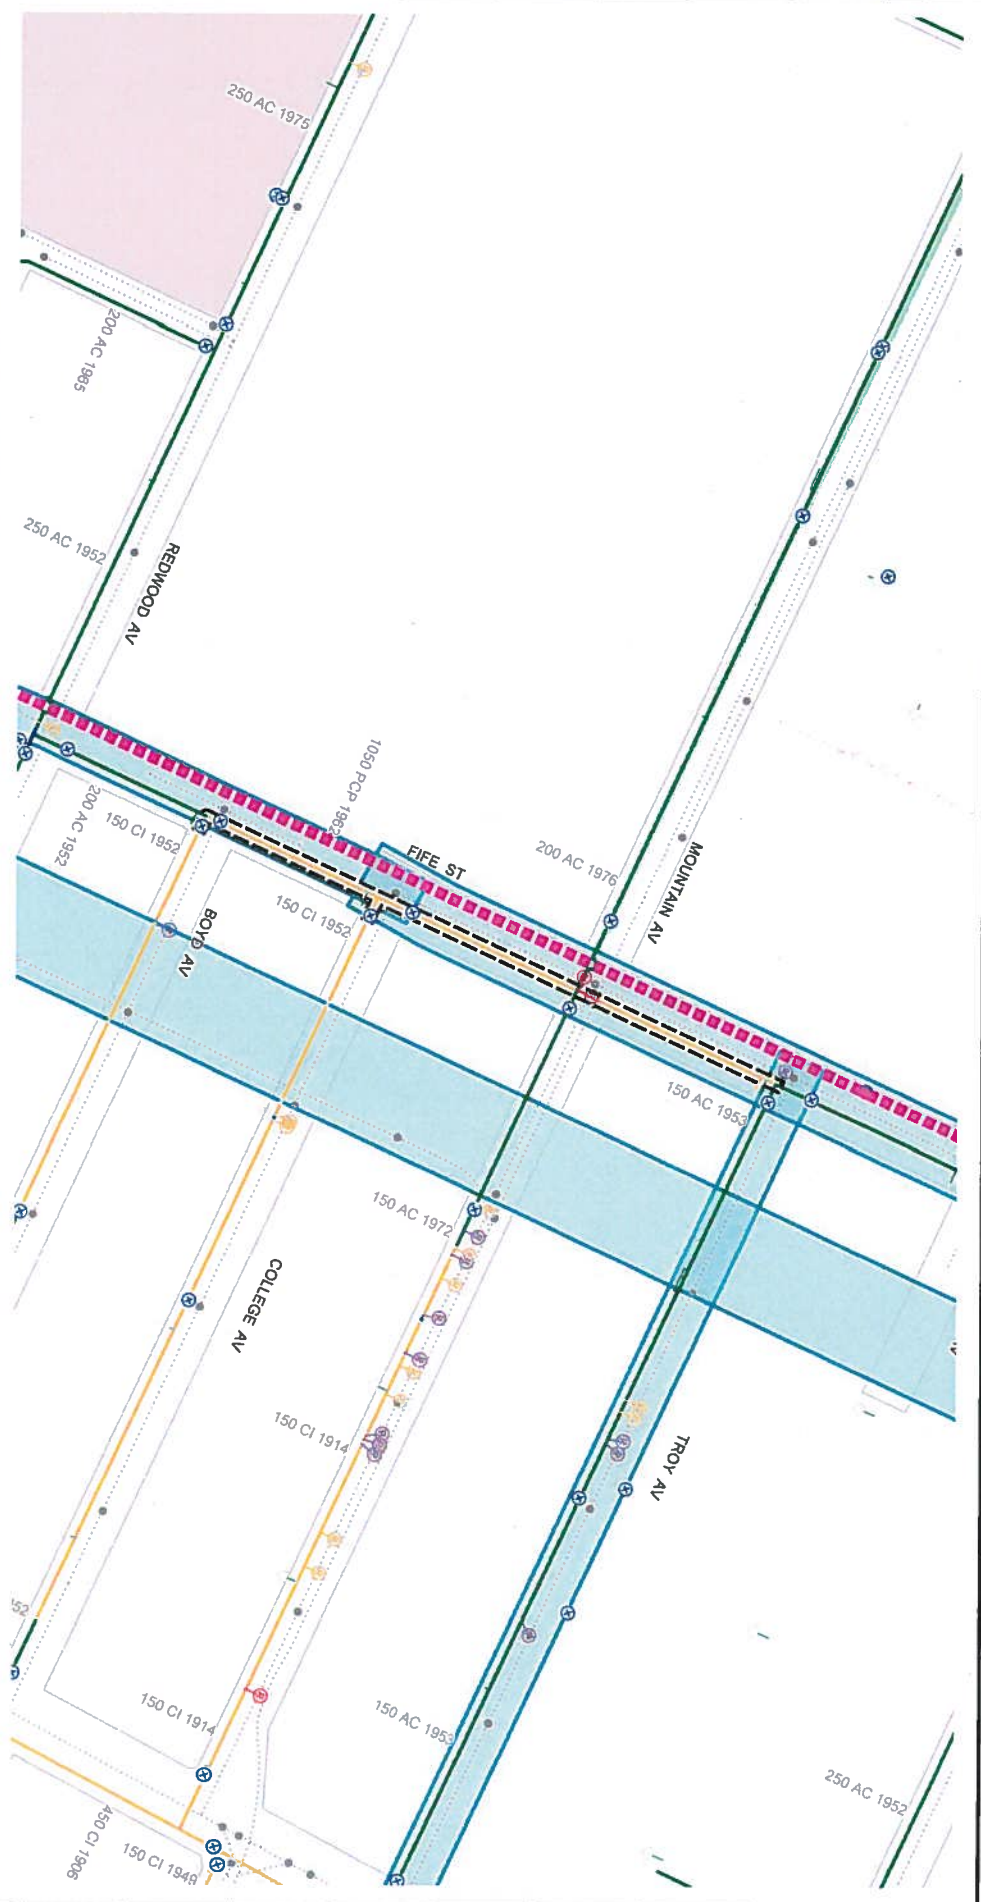


<ul style="list-style-type: none"> Q MAIN PVC MW AC MAIN UNKNOWN MATERIAL REPAIR < 5 YRS REPAIR < 5 YRS - ABANDON REPAIR < 5 YRS REPAIR < 15 YRS REPAIR < 15 YRS 	<ul style="list-style-type: none"> REPAIR 1 - 5 YRS - ABANDON REPAIR < 15 YRS REPAIR < 15 YRS - ABANDON VALVES 20+ FEET DEPT. SERVICES HYDRANT HYDRANT BRANCH 	<ul style="list-style-type: none"> FEDERATION ADJUNCT LANE/OLE ENRVS RAILWAY SCHOOL PARCELS 	<ul style="list-style-type: none"> PROJECTS HISTORICAL PROJECTS PWD PROJECT OUTSIDE PROTECTION RBE PROTECTION UPGRADE
--	--	---	--

Additional Notes:
 -PWD-Local project on Fife and Troy.
 Coordinate with PWD

Printed: 9/8/2017



CITY OF WINNIPEG
WATER AND WASTE DEPARTMENT
2018 WATER MAIN RENEWAL PROGRAM

Location ID: 26	Street: FIFE ST
Location Description: BOYD AVE TO TROY AVE	
Scale: 1:2000	Renewal Type: PWD-LOCAL