


WARNING
 IF POWER EQUIPMENT OR EXPLOSIVES ARE TO BE USED FOR EXCAVATION ON THIS PROJECT THE CONTRACTOR MUST:
 1) NOTIFY THE GAS COMPANY OF THE PROPOSED LOCATION OF EXCAVATION.
 2) TAKE PRECAUTION TO AVOID DAMAGE TO GAS COMPANY INSTALLATIONS.
 SEE PROVINCIAL REGULATION 210/72 FOR DETAILS

PROPERTY LIMITS DELINEATION
 DELINEATION OF PROPERTY LIMITS AS SHOWN ON THIS DRAWING DOES NOT REPRESENT A "LEGAL SURVEY". CH2M HILL MAKES NO REPRESENTATION OR WARRANTY AS TO THE ACCURACY OF PROPERTY LIMITS DELINEATED ON THIS DRAWING, NOR ON THE DIMENSIONAL ACCURACY OF DRAWING FEATURES RELATIVE TO THOSE PROPERTY LIMITS.

- CONSTRUCTION NOTES:**
- SEWER AND WATER SERVICES SHOWN ON DRAWING ARE APPROXIMATE ONLY.
 - LOCATION OF ALL SEWER AND WATER LINES TO BE CONFIRMED IN FIELD.
 - INSTALL NEW SEWER BY TRENCHLESS METHODS, UNLESS OTHERWISE NOTED.
 - HYDRO EXCAVATE UTILITY PRIOR TO CONSTRUCTION.
 - LOCATE AND HYDRO EXCAVATE SEWER SERVICE(S) ALONG TAYLOR AVENUE FROM MANITOBA HYDRO BUILDING AT 820 TAYLOR AVE.

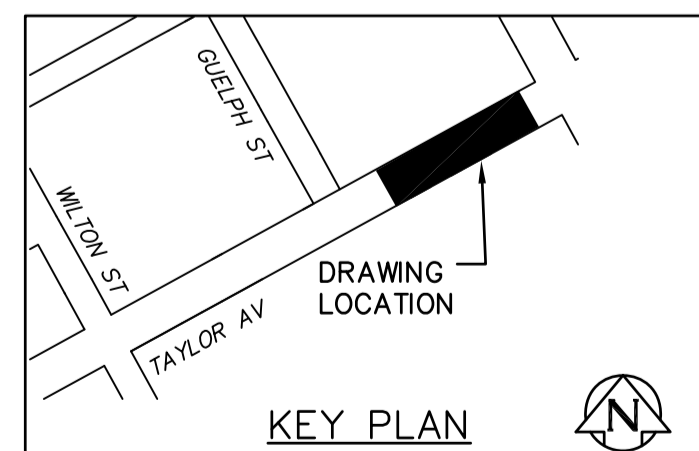

File name: C:\pw_workdir\cni2\mhill_wbg\cortez\1\0436657\

150 WM	WATER MAIN	150 WM	HYDRO	150 WM	WATER MAIN	150 WM
+	HYDRANT	+	M.T.S.	+	HYDRANT, VALVE	+
○	VALVE	○	CONCRETE	○	LAND DRAINAGE SEWER	○
○	LAND DRAINAGE SEWER	○	ASPHALT	○	WASTE WATER SEWER	○
○	WASTE WATER SEWER	○	SIDEWALK	○	CENTRELINE	○
○	MANHOLE	○	PLANNING	○	NORTH/WEST GUTTER	○
○	CATCH BASIN	○	PROPERTY LINE	○	SOUTH/EAST GUTTER	○
○	CURB INLET	○	SURVEY BAR	○	N/W, S/E R'S	○
○	BEND	○	GAS	○		○
○	REDUCER	○	CURB STOP	○		○
○	LEGEND-PLAN	○	TEE	○		○
○	EXISTING	○	LEGEND-PLAN	○	EXISTING	○
○	PROPOSED	○	PROPOSED	○	PROPOSED	○

LOCATION APPROVED UNDERGROUND STRUCTURES

SUPV. U/G STRUCTURES COMMITTEE DATE

NOTE:
 LOCATION OF UNDERGROUND STRUCTURES AS SHOWN ARE BASED ON THE BEST INFORMATION AVAILABLE BUT NO GUARANTEE IS GIVEN THAT ALL EXISTING UTILITIES ARE SHOWN OR THAT THE GIVEN LOCATIONS ARE EXACT. CONFIRMATION OF EXISTENCE AND EXACT LOCATION OF ALL SERVICES MUST BE OBTAINED FROM THE INDIVIDUAL UTILITIES BEFORE PROCEEDING WITH CONSTRUCTION.

NO.	REVISIONS	DATE	BY
1	ISSUED FOR RFQ	11/2018	JBC
0	ISSUED FOR TENDER	01/2018	JBC

KGS GROUP CONSULTING ENGINEERS

JACOBS

DESIGNED BY: SDG
 CHECKED BY: MD
 DRAWN BY: JBC
 APPROVED BY:
 HOR. SCALE: 1:250
 VERTICAL: 1:50
 RELEASED FOR CONSTRUCTION:
 DATE:

ENGINEER'S SEAL

PRELIMINARY
 NOT FOR CONSTRUCTION

CONSULTANT DRAWING NO.
 C-248

THE CITY OF WINNIPEG
 WATER AND WASTE DEPARTMENT

PROJECT TITLE
COCKBURN AND CALROSSIE COMBINED SEWER RELIEF WORKS - CONTRACT 5

TAYLOR AVENUE
 FROM STA 2+200 TO STA 2+310

SHEET OF
 6 OF 10

COMPUTER FILE NAME
 C-248.dwg

CITY DRAWING NUMBER
 LD-8422