



PART PLAN B  
PART PLAN C

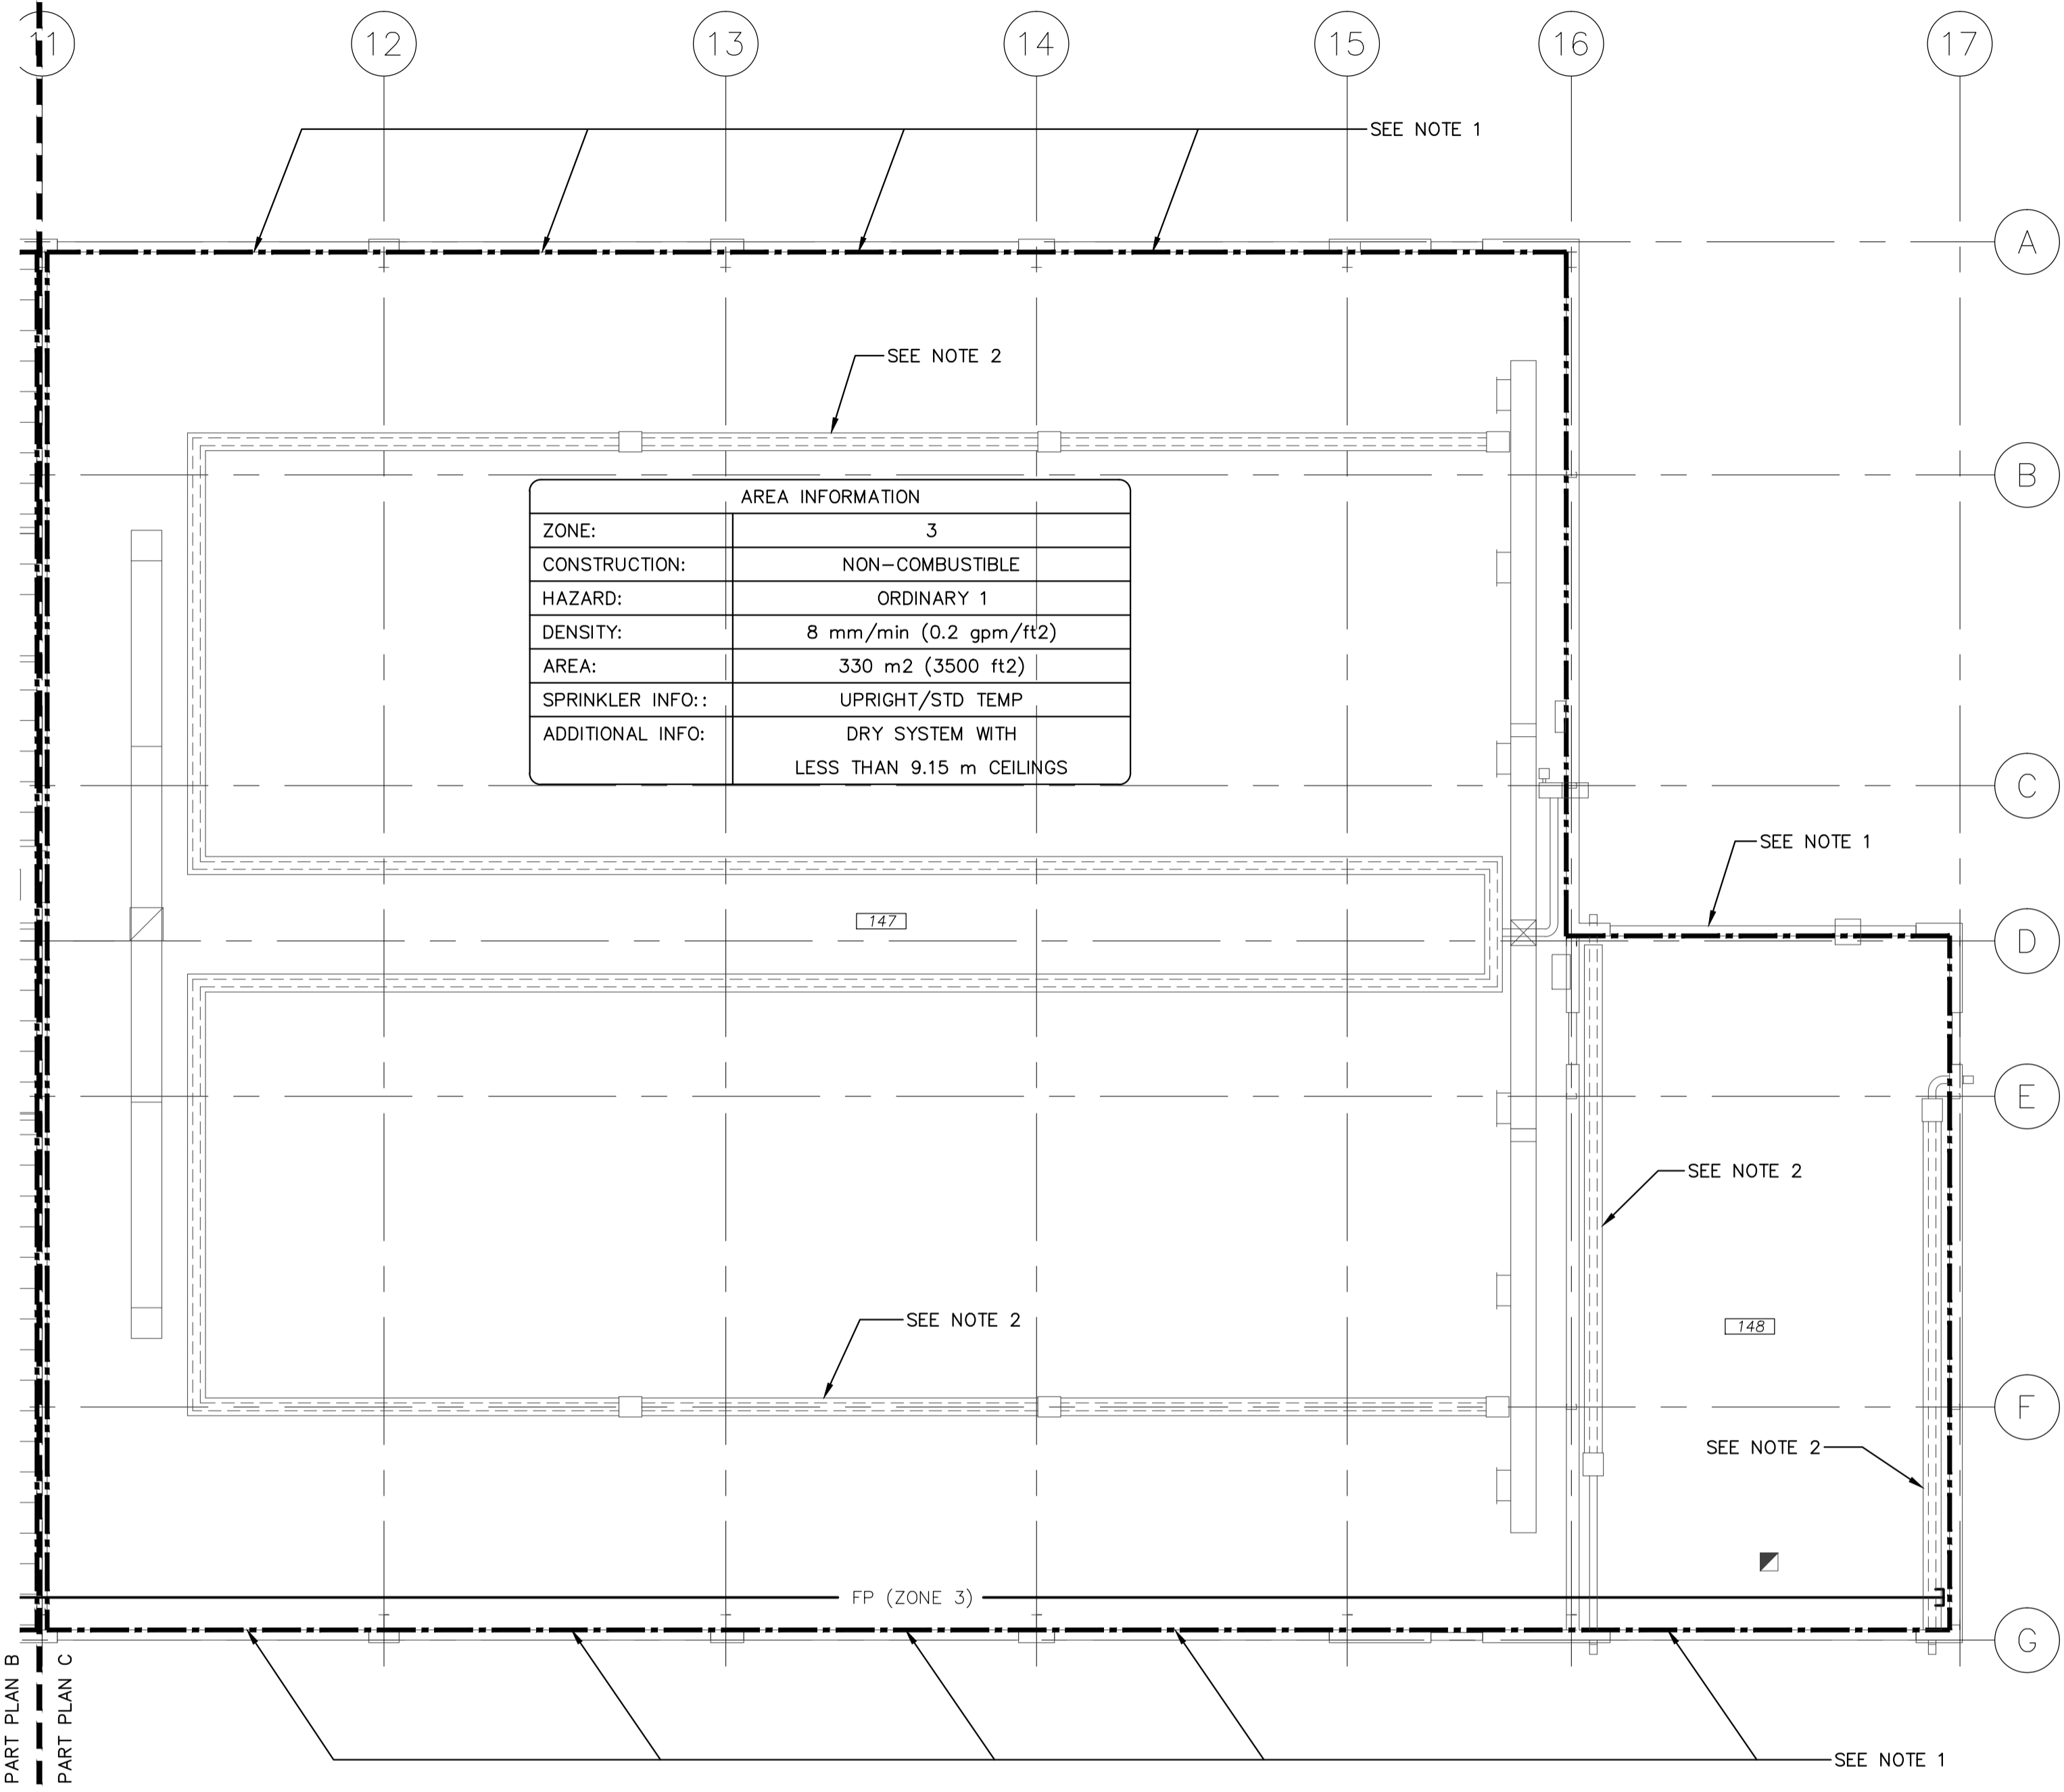


- DRAWING NOTES:**
1. PROVIDE SPRINKLER COVERAGE UNDER OVERHEAD DOORS, PROVIDE DRIP DRUMS AT LOW POINTS.
  2. PROVIDE APPROPRIATE TEMPERATURE RATED HEADS FOR SPRINKLERS NEAR INFRARED HEATERS, AS REQUIRED.

1  
FIRE PROTECTION PART PLAN C  
EAST GARAGES  
1 : 100

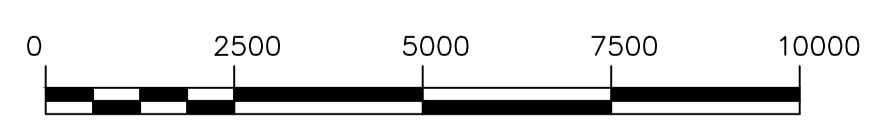

**METRIC**  
WHOLE NUMBERS INDICATE MILLIMETRES  
DECIMALIZED NUMBERS INDICATE METRES

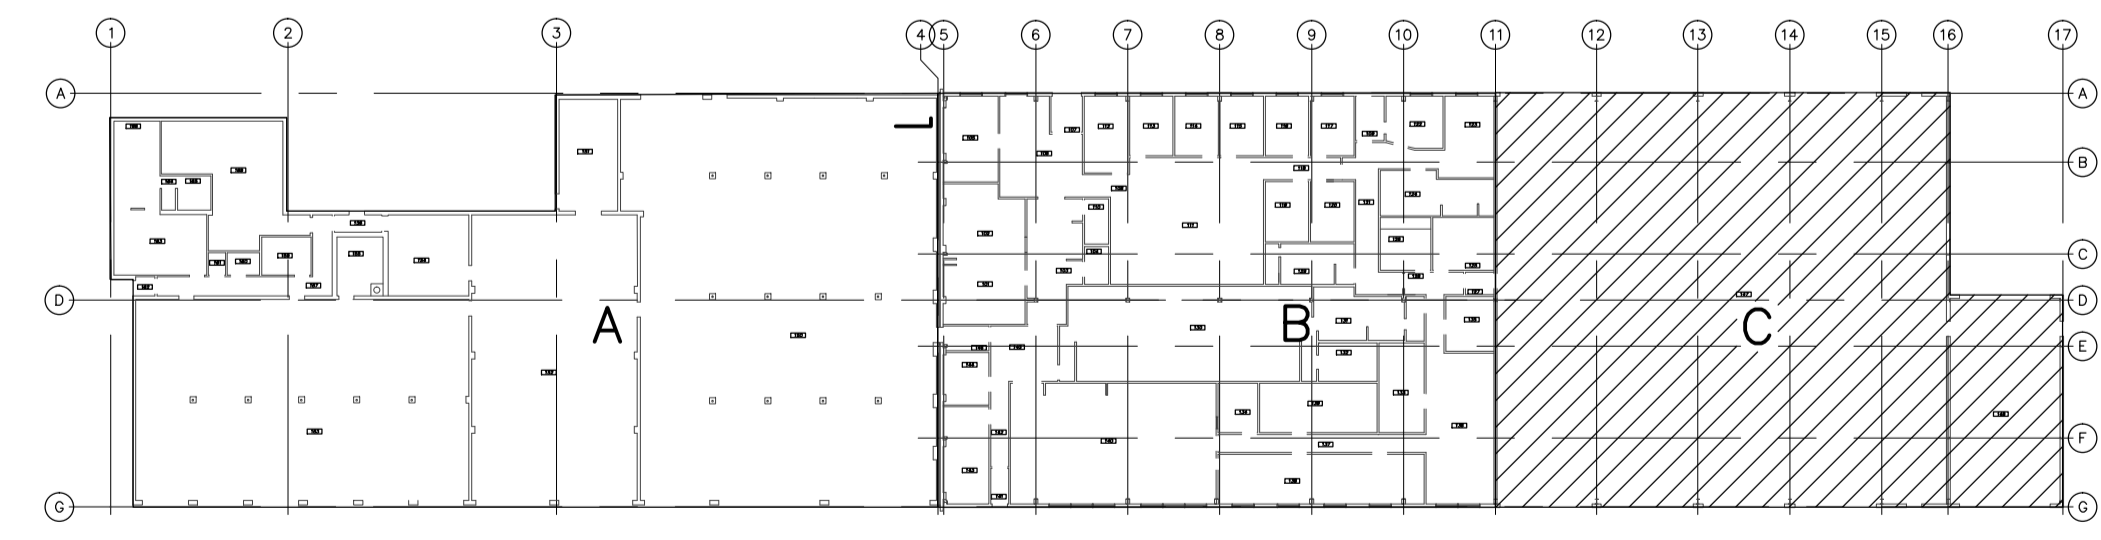

552 NORTH KEY PLAN

LOCATION APPROVED UNDERGROUND STRUCTURES SUPV. U/G STRUCTURES COMMITTEE DATE NOTE: LOCATION OF UNDERGROUND STRUCTURES AS SHOWN ARE BASED ON THE BEST INFORMATION AVAILABLE BUT NO GUARANTEE IS GIVEN THAT ALL EXISTING UTILITIES ARE SHOWN OR THAT THE GIVEN LOCATIONS ARE EXACT. CONFIRMATION OF EXISTENCE AND EXACT LOCATION OF ALL SERVICES MUST BE OBTAINED FROM THE INDIVIDUAL UTILITIES BEFORE PROCEEDING WITH CONSTRUCTION.		B.M. ELEV. CONSTRUCTION COMPLETION DATE: YYYY MM DD		DESIGNED BY JDB CHECKED BY JDB DRAWN BY JDB APPROVED BY SCALE: HORIZONTAL AS NOTED VERTICAL DATE 2019 01 11		ENGINEER'S SEAL ORIGINAL SIGNED BY x.x. xxxxxxx YY/MM/DD CONSULTANT DRAWING NUMBER		<b>THE CITY OF WINNIPEG</b> WATER AND WASTE DEPARTMENT ENGINEERING DIVISION 552 PLINGUET AVENUE FIRE PROTECTION UPGRADES BUILDING - 552 NORTH PART PLAN C - EAST GARAGES SPRINKLER SYSTEM		SHEET 6 OF 18 CITY DRAWING NUMBER 1-0702N-M0004-001	
NO. REVISIONS DATE BY		Q ISSUED FOR BID OP 1077-2018 2019 01 10 JDB		PLOT DATE: 2019 01 11		BID OPPORTUNITY: XXX-20XX CONTRACT NUMBER: X		FILE PATH: O:\PROJECTS\Water\W-819 Plinguet Fire Protection System\04-CA\01- Bid Documents\1077-2018\Drawings\1-0702N-M0004-001.dwg			