


NOTE: CHAINAGES SHOWN ARE ALONG  
S SHOULDER OF GUNN RD

GUNN ROAD

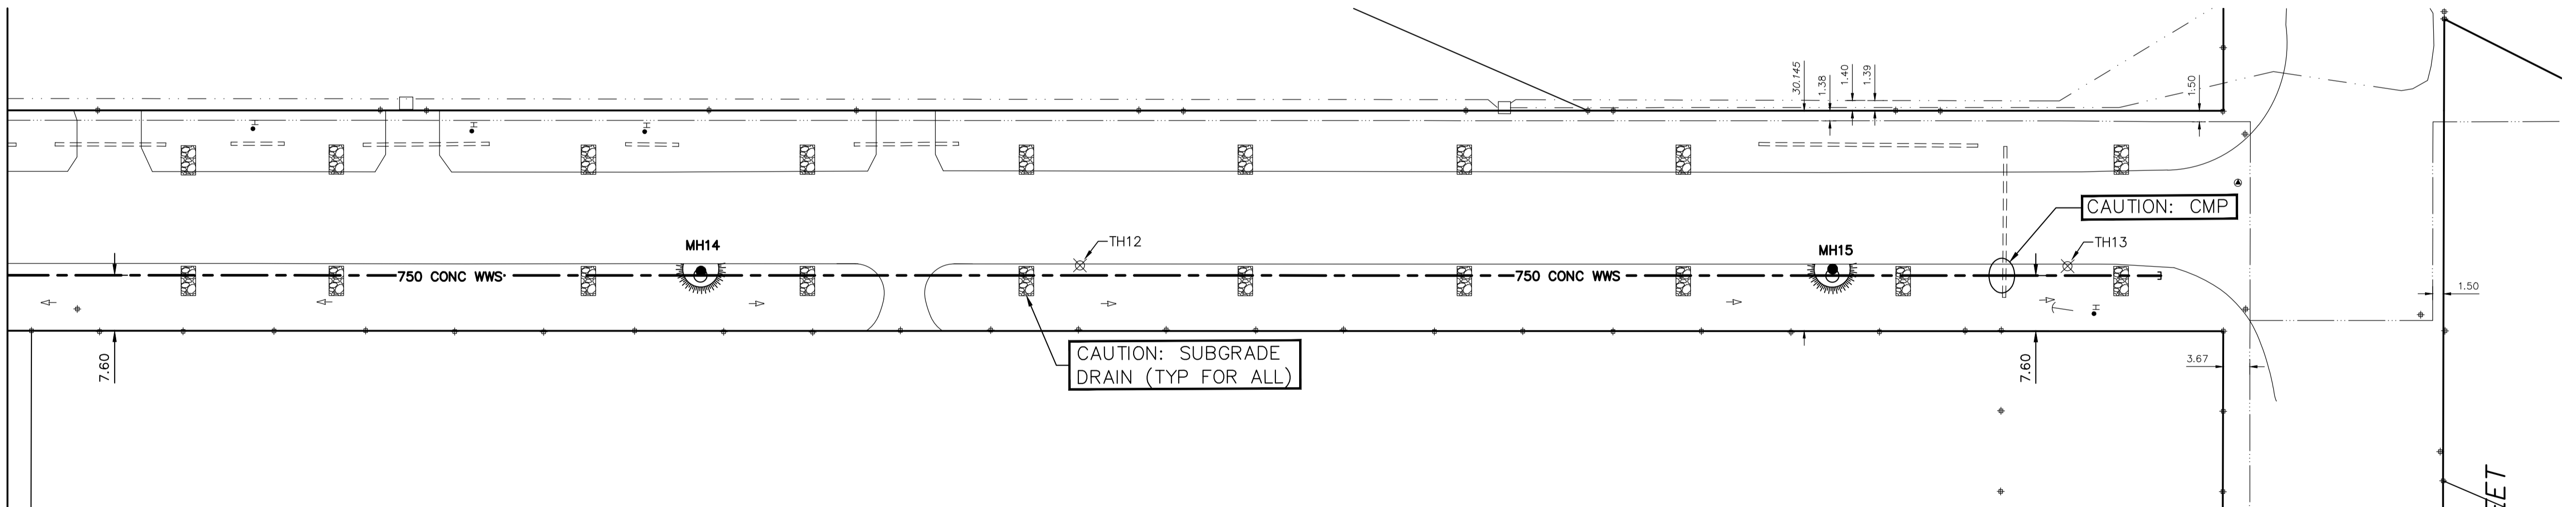


MATCHLINE 14+00.000  
SEE DWG 11891



FOR INDEX SEE  
11885

DAY STREET

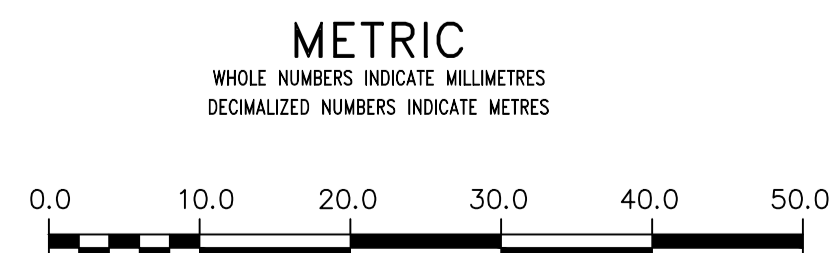

**WARNING**  
IF POWER EQUIPMENT OR EXPLOSIVES  
ARE TO BE USED FOR EXCAVATION ON  
THIS PROJECT THE CONTRACTOR MUST:

- 1) NOTIFY THE GAS COMPANY OF THE PROPOSED LOCATION OF EXCAVATION.
- 2) TAKE PRECAUTION TO AVOID DAMAGE TO GAS COMPANY INSTALLATIONS.

SEE PROVINCIAL REGULATION 210/72 FOR DETAILS

**LOCATION APPROVED**  
UNDERGROUND STRUCTURES

SUPV. U/G STRUCTURES COMMITTEE DATE

NOTE:  
LOCATION OF UNDERGROUND STRUCTURES AS SHOWN ARE BASED ON THE BEST INFORMATION AVAILABLE BUT NO GUARANTEE IS GIVEN THAT ALL EXISTING UTILITIES ARE SHOWN OR THAT THE GIVEN LOCATIONS ARE EXACT. CONFIRMATION OF EXISTENCE AND EXACT LOCATION OF ALL SERVICES MUST BE OBTAINED FROM THE INDIVIDUAL UTILITIES BEFORE PROCEEDING WITH CONSTRUCTION.

B.M. ELEV.

NO.	REVISIONS	DATE	BY

DESIGNED BY	DB	CHECKED BY	DB
DRAWN BY	RS	APPROVED BY	KZ
SCALE:		RELEASED FOR CONSTRUCTION	
HORIZONTAL	1:500	K. ZUREK	
VERTICAL	1:50		
DATE	2018 12 13	DATE	2018 12 12

PLOT DATE: 2018 12 13

ENGINEER'S SEAL  
ORIGINAL SIGNED  
BY K.R. ZUREK  
18/12/12

CONSULTANT DRAWING NUMBER

BID OPPORTUNITY: 1172-2018

**THE CITY OF WINNIPEG**  
WATER AND WASTE DEPARTMENT  
ENGINEERING DIVISION

NORTH TRANSCONA WASTE WATER  
INTERCEPTOR SEWER - PLESSIS ROAD AND GUNN ROAD

SHEET 9 OF 10  
CITY DRAWING NUMBER

**GUNN ROAD**  
304 W OF DAY STREET TO  
DAY STREET

11892

FILE PATH: R:\DRAWINGS\SEWER\2018 RENEWALS\PLESSIS INTERCEPTOR\Construction.dwg  
FILE NAME: PLESSIS.dwg