


# COLONY STREET

SEWER JUNCTION INFORMATION FROM SEWER VIDEO INSPECTION		
SEWER ID S-MA20016628		
DISTANCE FROM MH ID S-MH20014958		
DISTANCE	DIAMETER	CLOCK
10.9	250	9
10.9	250	3
16.3	250	10
18.4	250	3
18.4	250	10
18.6	150	2
21.4	150	11
26.0	250	3
26.5	250	9
30.4	150	11
34.0	250	3
34.0	250	9
34.6	250	11
38.3	250	10
41.6	250	10
44.2	250	10
51.6	900	10
56.2	250	10
63.0	250	9
70.0	250	3
70.2	250	10
71.4	250	1
71.5	250	11
78.1	250	3
78.3	250	10
86.1	250	10
93.5	250	10
93.5	250	2
101.3	250	10
101.3	250	2
102.6	250	1
108.9	250	10
108.9	250	2
116.4	250	2
116.4	250	10
117.0	250	1
122.6	250	2
124.0	250	10
124.0	250	2
130.8	150	11
130.8	150	1
131.7	250	10
131.7	250	2
131.8	250	2
132.0	250	10

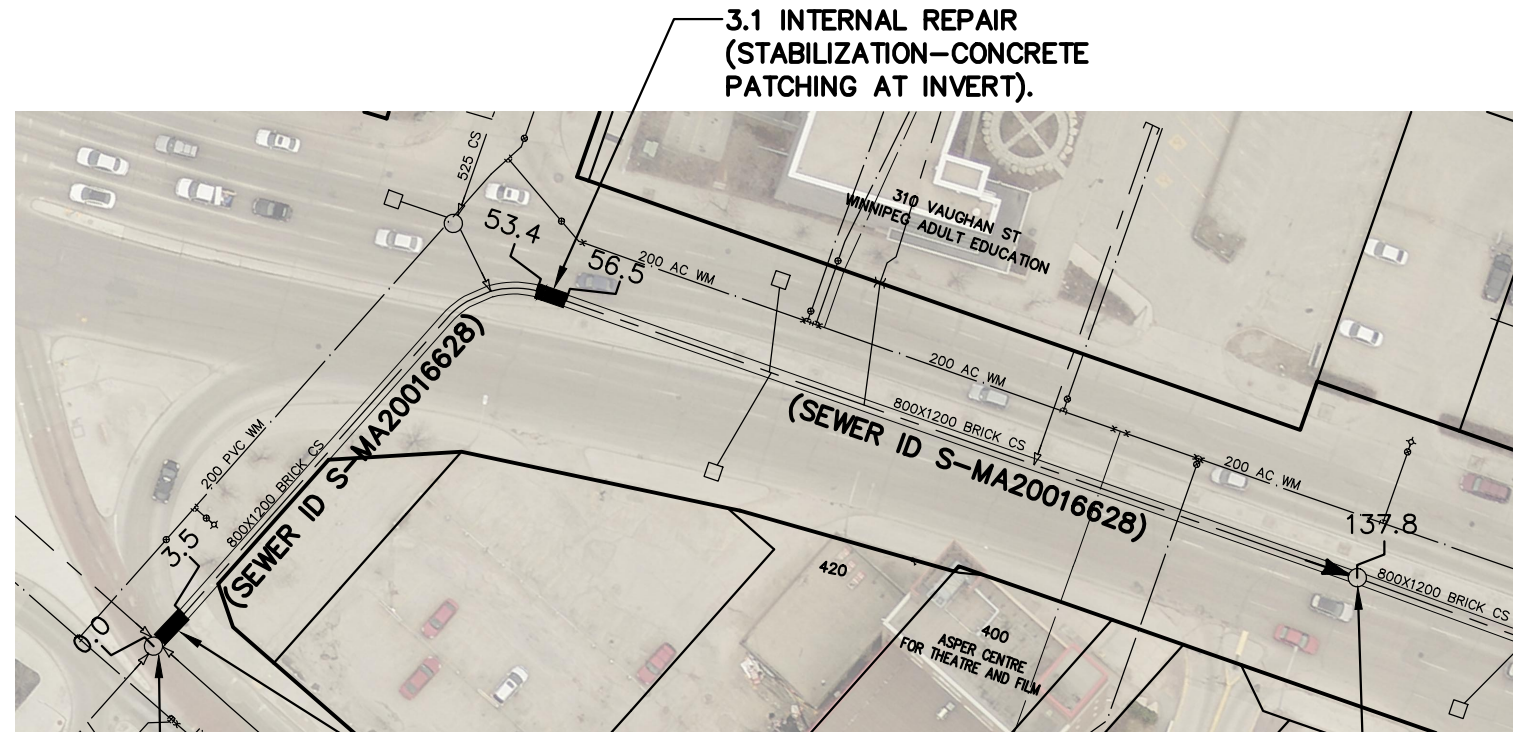

S-MH20014958  
RIM 231.26  
INV N 226.45  
INV E 226.38  
INV S 226.38  
INV W 226.38

3.5 INTERNAL REPAIR  
(STABILIZATION-CONCRETE  
PATCHING AT INVERT).

S-MH20014928  
RIM 231.67  
INV S 226.16  
INV N 226.16

### WARNING

IF POWER EQUIPMENT OR EXPLOSIVES ARE TO BE USED FOR EXCAVATION ON THIS PROJECT THE CONTRACTOR MUST:


- 1) NOTIFY THE GAS COMPANY OF THE PROPOSED LOCATION OF EXCAVATION.
- 2) TAKE PRECAUTION TO AVOID DAMAGE TO GAS COMPANY INSTALLATIONS.

SEE PROVINCIAL REGULATION 210/72 FOR DETAILS

FOR INDEX SEE  
11897

### METRIC

WHOLE NUMBERS INDICATE MILLIMETRES  
DECIMALIZED NUMBERS INDICATE METRES

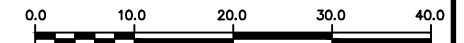

### LOCATION APPROVED UNDERGROUND STRUCTURES

SUPV. U/G STRUCTURES COMMITTEE \_\_\_\_\_ DATE \_\_\_\_\_

#### NOTE:

LOCATION OF UNDERGROUND STRUCTURES AS SHOWN ARE BASED ON THE BEST INFORMATION AVAILABLE BUT NO GUARANTEE IS GIVEN THAT ALL EXISTING UTILITIES ARE SHOWN OR THAT THE GIVEN LOCATIONS ARE EXACT. CONFIRMATION OF EXISTENCE AND EXACT LOCATION OF ALL SERVICES MUST BE OBTAINED FROM THE INDIVIDUAL UTILITIES BEFORE PROCEEDING WITH CONSTRUCTION.

B.M.  
ELEV.

NO.	REVISIONS	DATE	BY

DESIGNED BY	MJK	CHECKED BY	SC
DRAWN BY	AJ	APPROVED BY	KZ
SCALE:	1:750	RELEASED FOR CONSTRUCTION	K.ZUREK
HORIZONTAL		DATE	2019 01 08
VERTICAL		DATE	2019 01 08

ENGINEER'S SEAL

ORIGINAL SIGNED  
BY S.R.J. COURNOYER  
19/01/08

CONSULTANT DRAWING NUMBER



**THE CITY OF WINNIPEG**  
WATER AND WASTE DEPARTMENT  
ENGINEERING DIVISION

2018 SEWER MAIN RENEWALS  
BY STABILIZATION

### COLONY STREET

MH AT ELLICE AVENUE AND BALMORAL STREET TO  
1ST MH S OF ELLICE AVENUE

SHEET 8 OF 28

CITY DRAWING NUMBER

11903

PLOT DATE: 2019 01 08

BID OPPORTUNITY: 1178-2018  
CONTRACT NUMBER: 1

FILE PATH: R:\DRAWINGS\SEWER\2018 RENEWALS\RENEWALS & ASSOCIATED WORKS\CONTRACT 1\CONSTRUCTION DWGS\  
FILE NAME: COLONY STREET.dwg