


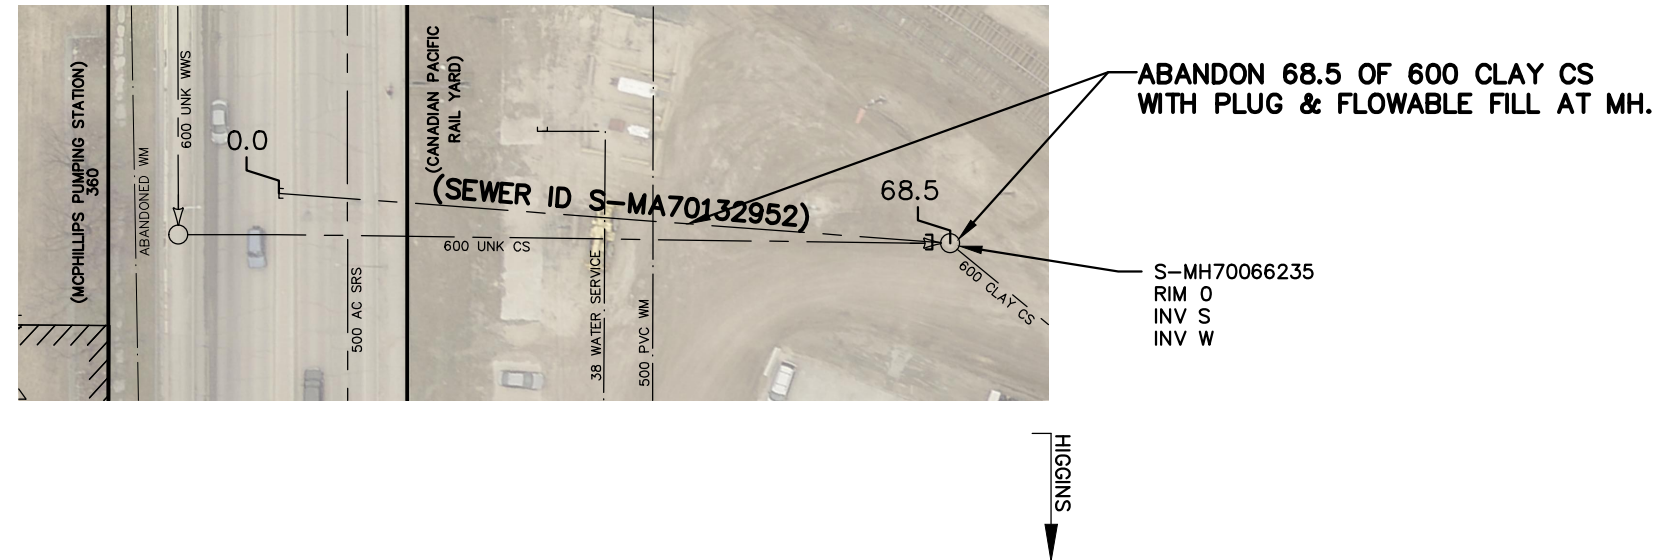

# EASEMENT (N OF HIGGINS AVENUE)

MCPHILLIPS STREET



### WARNING

IF POWER EQUIPMENT OR EXPLOSIVES ARE TO BE USED FOR EXCAVATION ON THIS PROJECT THE CONTRACTOR MUST:


- 1) NOTIFY THE GAS COMPANY OF THE PROPOSED LOCATION OF EXCAVATION.
- 2) TAKE PRECAUTION TO AVOID DAMAGE TO GAS COMPANY INSTALLATIONS.

SEE PROVINCIAL REGULATION 210/72 FOR DETAILS

FOR INDEX SEE  
11897

### METRIC

WHOLE NUMBERS INDICATE MILLIMETRES  
DECIMALIZED NUMBERS INDICATE METRES

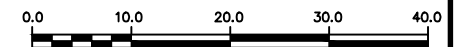

<p>LOCATION APPROVED UNDERGROUND STRUCTURES</p> <p>SUPV. U/G STRUCTURES COMMITTEE _____ DATE _____</p> <p>NOTE: LOCATION OF UNDERGROUND STRUCTURES AS SHOWN ARE BASED ON THE BEST INFORMATION AVAILABLE BUT NO GUARANTEE IS GIVEN THAT ALL EXISTING UTILITIES ARE SHOWN OR THAT THE GIVEN LOCATIONS ARE EXACT. CONFIRMATION OF EXISTENCE AND EXACT LOCATION OF ALL SERVICES MUST BE OBTAINED FROM THE INDIVIDUAL UTILITIES BEFORE PROCEEDING WITH CONSTRUCTION.</p>	<p>B.M. ELEV.</p> <table border="1" style="width: 100%; height: 100%;"> <tr><td> </td><td> </td><td> </td><td> </td></tr> <tr><td> </td><td> </td><td> </td><td> </td></tr> <tr><td> </td><td> </td><td> </td><td> </td></tr> <tr><td> </td><td> </td><td> </td><td> </td></tr> <tr><td> </td><td> </td><td> </td><td> </td></tr> <tr><td> </td><td> </td><td> </td><td> </td></tr> <tr><td> </td><td> </td><td> </td><td> </td></tr> <tr><td> </td><td> </td><td> </td><td> </td></tr> <tr><td> </td><td> </td><td> </td><td> </td></tr> <tr><td> </td><td> </td><td> </td><td> </td></tr> <tr><td> </td><td> </td><td> </td><td> </td></tr> <tr><td> </td><td> </td><td> </td><td> </td></tr> </table>	<table border="1" style="width: 100%; height: 100%;"> <tr> <td>DESIGNED BY MJK</td> <td>CHECKED BY SC</td> </tr> <tr> <td>DRAWN BY BL</td> <td>APPROVED BY KZ</td> </tr> <tr> <td>SCALE: HORIZONTAL 1:750 VERTICAL</td> <td>RELEASED FOR CONSTRUCTION <b>K. ZUREK</b></td> </tr> <tr> <td>DATE 2019 01 08</td> <td>DATE 2019 01 08</td> </tr> </table>	DESIGNED BY MJK	CHECKED BY SC	DRAWN BY BL	APPROVED BY KZ	SCALE: HORIZONTAL 1:750 VERTICAL	RELEASED FOR CONSTRUCTION <b>K. ZUREK</b>	DATE 2019 01 08	DATE 2019 01 08	<p>ENGINEER'S SEAL</p> <p style="text-align: center;"><b>ORIGINAL SIGNED BY S.R.J. COURNOYER 19/01/08</b></p> <p>CONSULTANT DRAWING NUMBER -</p>	<p><b>THE CITY OF WINNIPEG</b> WATER AND WASTE DEPARTMENT ENGINEERING DIVISION</p> <p>2018 SEWER MAIN RENEWALS ABANDONMENT</p> <p><b>EASEMENT (N OF HIGGINS AVENUE)</b> 1ST HM E OF MCPHILLIPS STREET TO MCPHILLIPS STREET R.O.W.</p>	<p>SHEET <b>11</b> OF <b>28</b></p> <p>CITY DRAWING NUMBER <b>11906</b></p>
DESIGNED BY MJK	CHECKED BY SC	
DRAWN BY BL	APPROVED BY KZ	
SCALE: HORIZONTAL 1:750 VERTICAL	RELEASED FOR CONSTRUCTION <b>K. ZUREK</b>	
DATE 2019 01 08	DATE 2019 01 08	
<table border="1" style="width: 100%;"> <thead> <tr> <th>NO.</th> <th>REVISIONS</th> <th>DATE</th> <th>BY</th> </tr> </thead> <tbody> <tr><td> </td><td> </td><td> </td><td> </td></tr> <tr><td> </td><td> </td><td> </td><td> </td></tr> <tr><td> </td><td> </td><td> </td><td> </td></tr> </tbody> </table>		NO.	REVISIONS	DATE	BY													<p>PLOT DATE: 2019 01 08</p>		<p>BID OPPORTUNITY: 1178-2018 CONTRACT NUMBER: 1</p>		<p>FILE PATH: R:\DRAWINGS\SEWER\2018 RENEWALS\RENEWALS &amp; ASSOCIATED WORKS\CONTRACT 1\CONSTRUCTION DWGS\ FILE NAME: EASEMENT(N OF HIGGINS AV).dwg</p>																																							
NO.	REVISIONS	DATE	BY	