


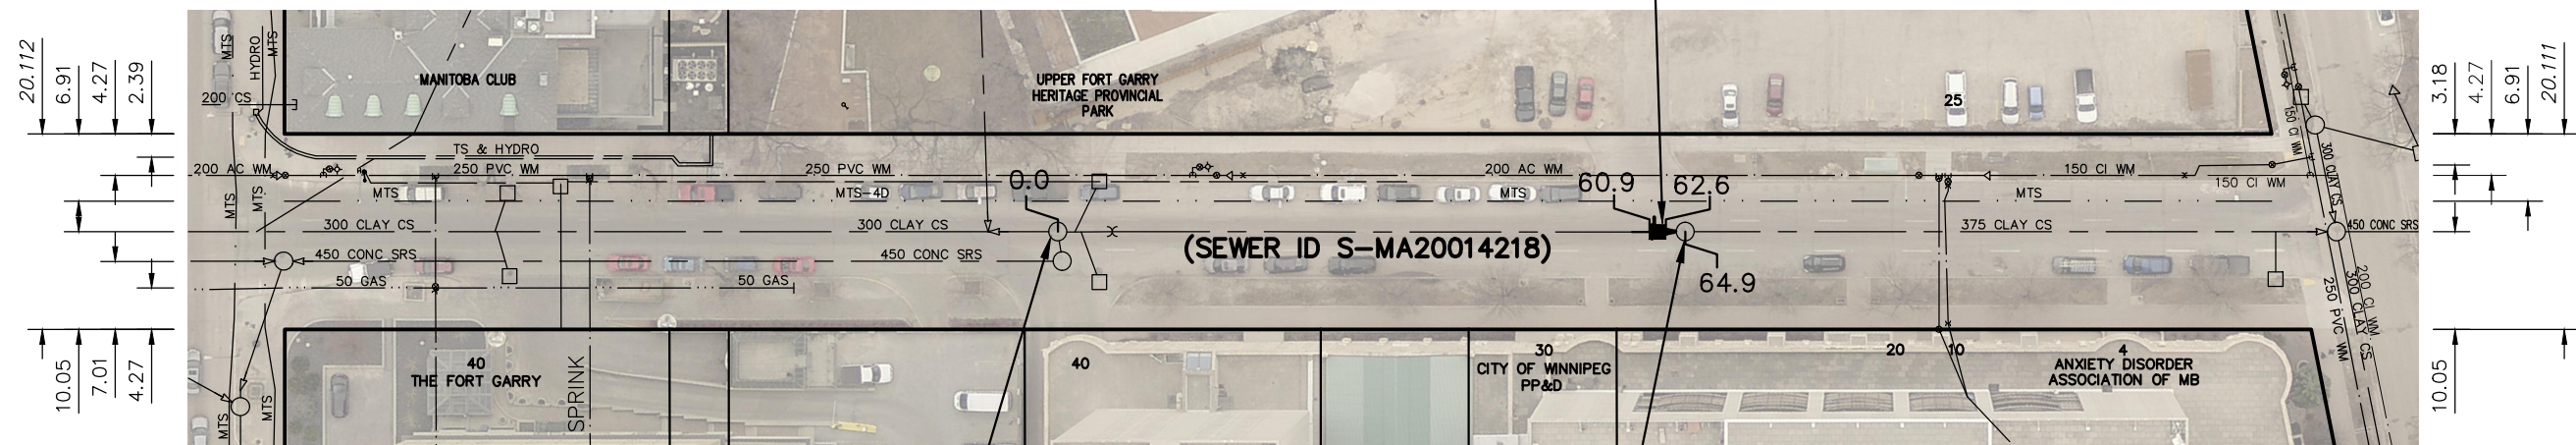

# FORT STREET (℄)

1.7 OF 300 SDR35 PVC  
SEWER REPAIR (SD-022A),  
INCLUDING 1 SERVICE  
CONNECTION.



BROADWAY

ASSINIBOINE AVE

S-MH20012897  
RIM 232.20  
WEIR 228.98  
INV W 228.81  
INV N 228.97  
INV S 228.97

S-MH20012836  
RIM 232.24  
INV S 228.28  
INV N 228.28

(SEWER ID S-MA20014218)

### WARNING

IF POWER EQUIPMENT OR EXPLOSIVES ARE TO BE USED FOR EXCAVATION ON THIS PROJECT THE CONTRACTOR MUST:

- 1) NOTIFY THE GAS COMPANY OF THE PROPOSED LOCATION OF EXCAVATION.
- 2) TAKE PRECAUTION TO AVOID DAMAGE TO GAS COMPANY INSTALLATIONS.


SEE PROVINCIAL REGULATION 210/72 FOR DETAILS

SEWER JUNCTION INFORMATION FROM SEWER VIDEO INSPECTION		
SEWER ID S-MA20014218		
DISTANCE FROM MH ID S-MH20012897		
DISTANCE	DIAMETER	CLOCK
2.1	250	11
2.3	250	1
53.6	300	3
61.4	250	10

FOR INDEX SEE  
11897

### METRIC

WHOLE NUMBERS INDICATE MILLIMETRES  
DECIMALIZED NUMBERS INDICATE METRES

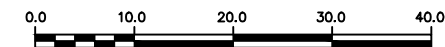

### LOCATION APPROVED UNDERGROUND STRUCTURES

SUPV. U/G STRUCTURES COMMITTEE \_\_\_\_\_ DATE \_\_\_\_\_

NOTE:  
LOCATION OF UNDERGROUND STRUCTURES AS SHOWN ARE BASED ON THE BEST INFORMATION AVAILABLE BUT NO GUARANTEE IS GIVEN THAT ALL EXISTING UTILITIES ARE SHOWN OR THAT THE GIVEN LOCATIONS ARE EXACT. CONFIRMATION OF EXISTENCE AND EXACT LOCATION OF ALL SERVICES MUST BE OBTAINED FROM THE INDIVIDUAL UTILITIES BEFORE PROCEEDING WITH CONSTRUCTION.

B.M. ELEV.			
NO.	REVISIONS	DATE	BY

DESIGNED BY	MJK	CHECKED BY	SC	
DRAWN BY	AJ	APPROVED BY	KZ	
SCALE:	1:750	RELEASED FOR CONSTRUCTION	K.ZUREK	
HORIZONTAL		DATE		2019 01 08
VERTICAL	DATE	2019 01 08	DATE	2019 01 08

ENGINEER'S SEAL  
  
ORIGINAL SIGNED  
BY S.R.J. COURNOYER  
19/01/08  
  
CONSULTANT DRAWING NUMBER  
-

**THE CITY OF WINNIPEG**  
WATER AND WASTE DEPARTMENT  
ENGINEERING DIVISION

2018 SEWER MAIN RENEWALS  
BY EXTERNAL POINT REPAIR  
**FORT STREET (℄)**  
1ST MH S OF BROADWAY TO  
1ST MH N OF ASSINIBOINE AVENUE

SHEET 13 OF 28  
CITY DRAWING NUMBER  
11908